



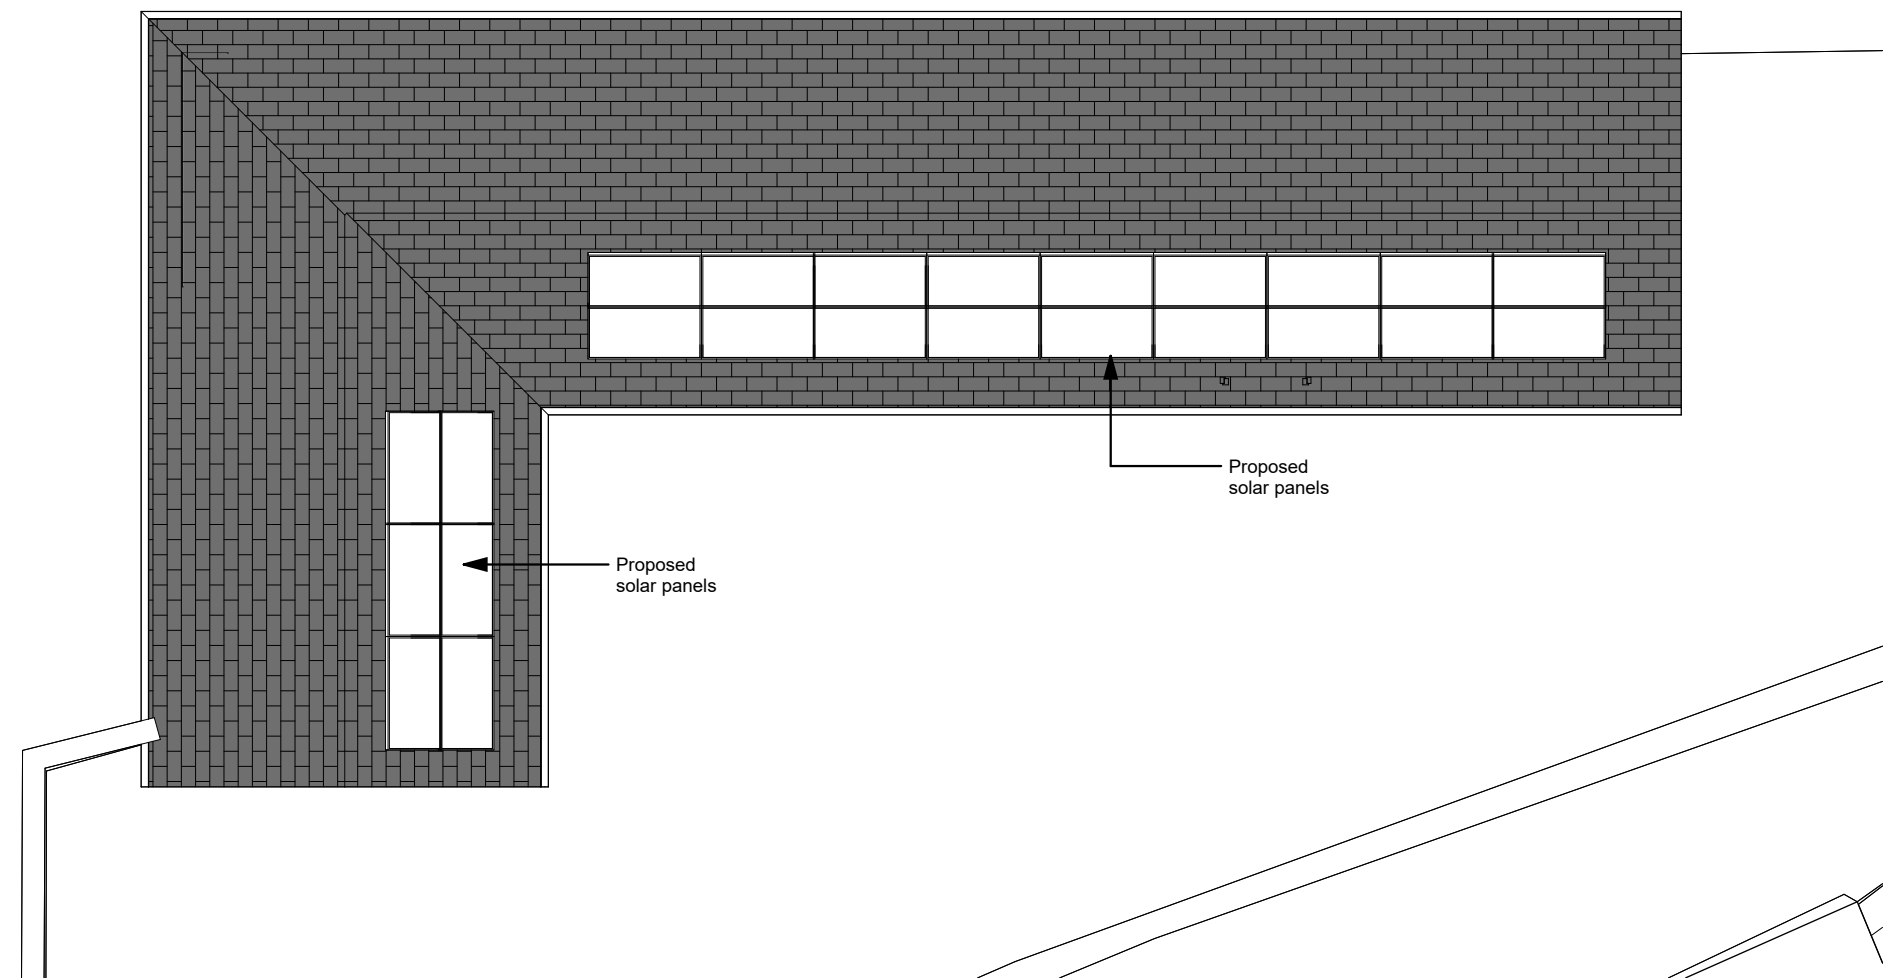

Proposed Roof Plan

 

PARKdesigned
architects

Leeds: The Loft,13 Carlton Mills, Armley, LS12 2QG		Tel: 0113 819 8057
London: Seven Pancras Square, 7 Kings Blvd, NC1 4AG		E-mail: info@parkdesigned.com
		Website: www.parkdesigned.com
Client:	Date:	Scale:
Mr Massey	May 2026	1 : @A3 100
Project Name:	Drawn:	Reviewed:
Copley Farm, Hunsworth Lane, East Bierley, Bradford, BD4 6RN	OS	EP
Drawing Title:	Drawing No:	Revision:
Proposed Roof Plan	015	A
Drawing Status:		Project No:
Planning		2024.06