





Proposed Ground Floor Layout
18 Bracewell Road

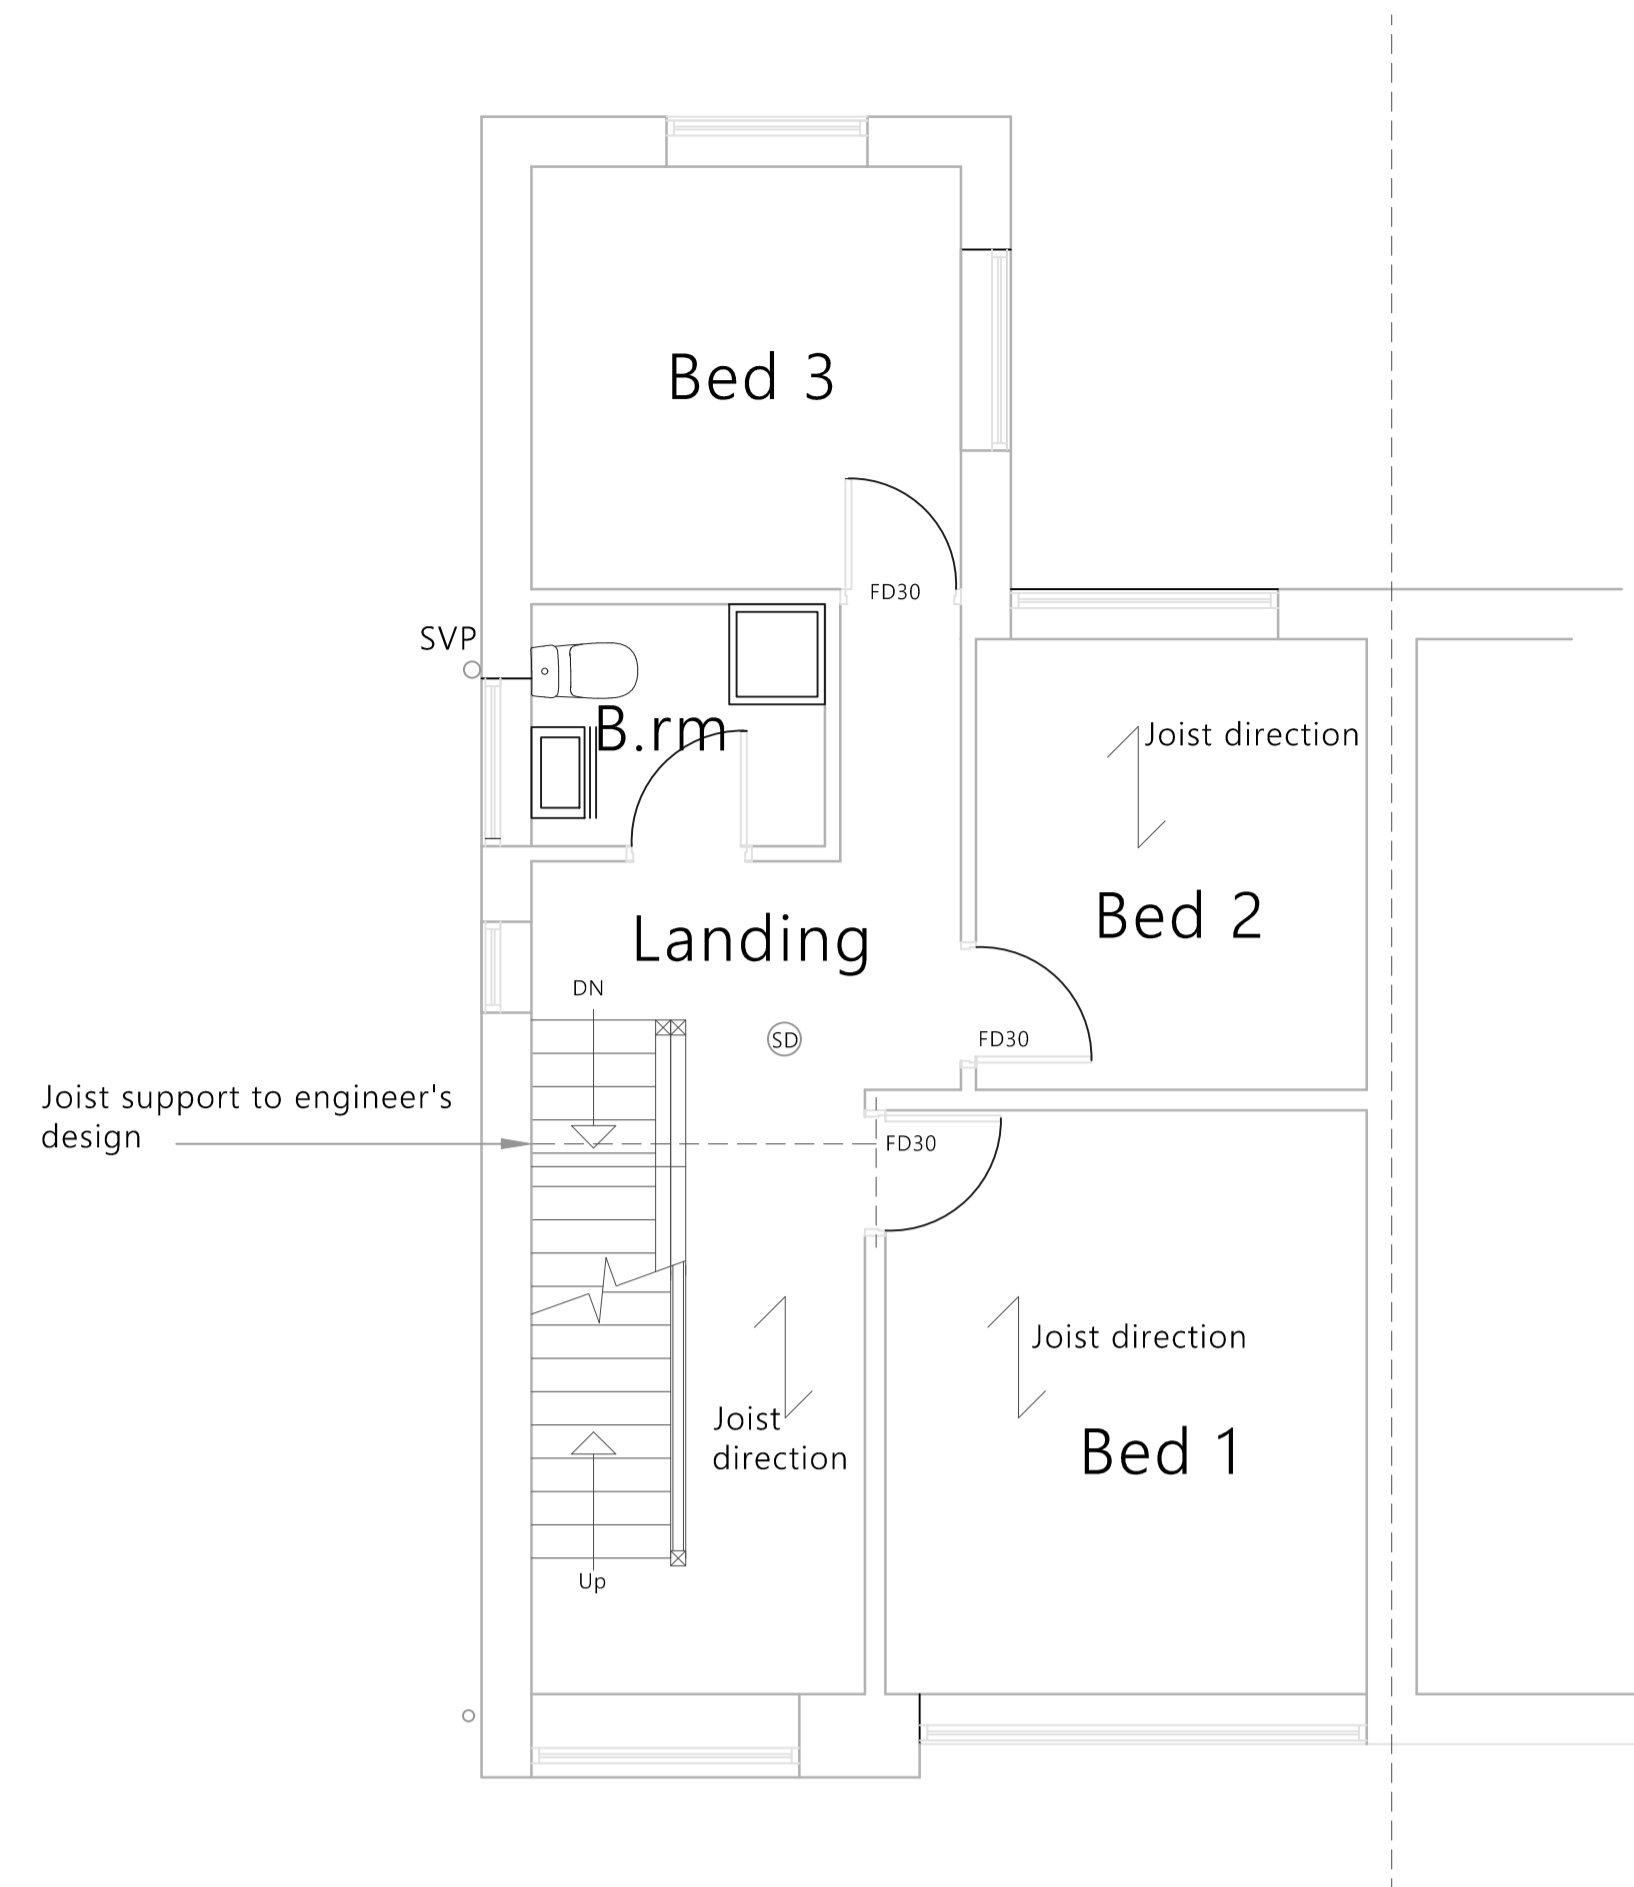


Proposed 1st Floor Layout
18 Bracewell Road

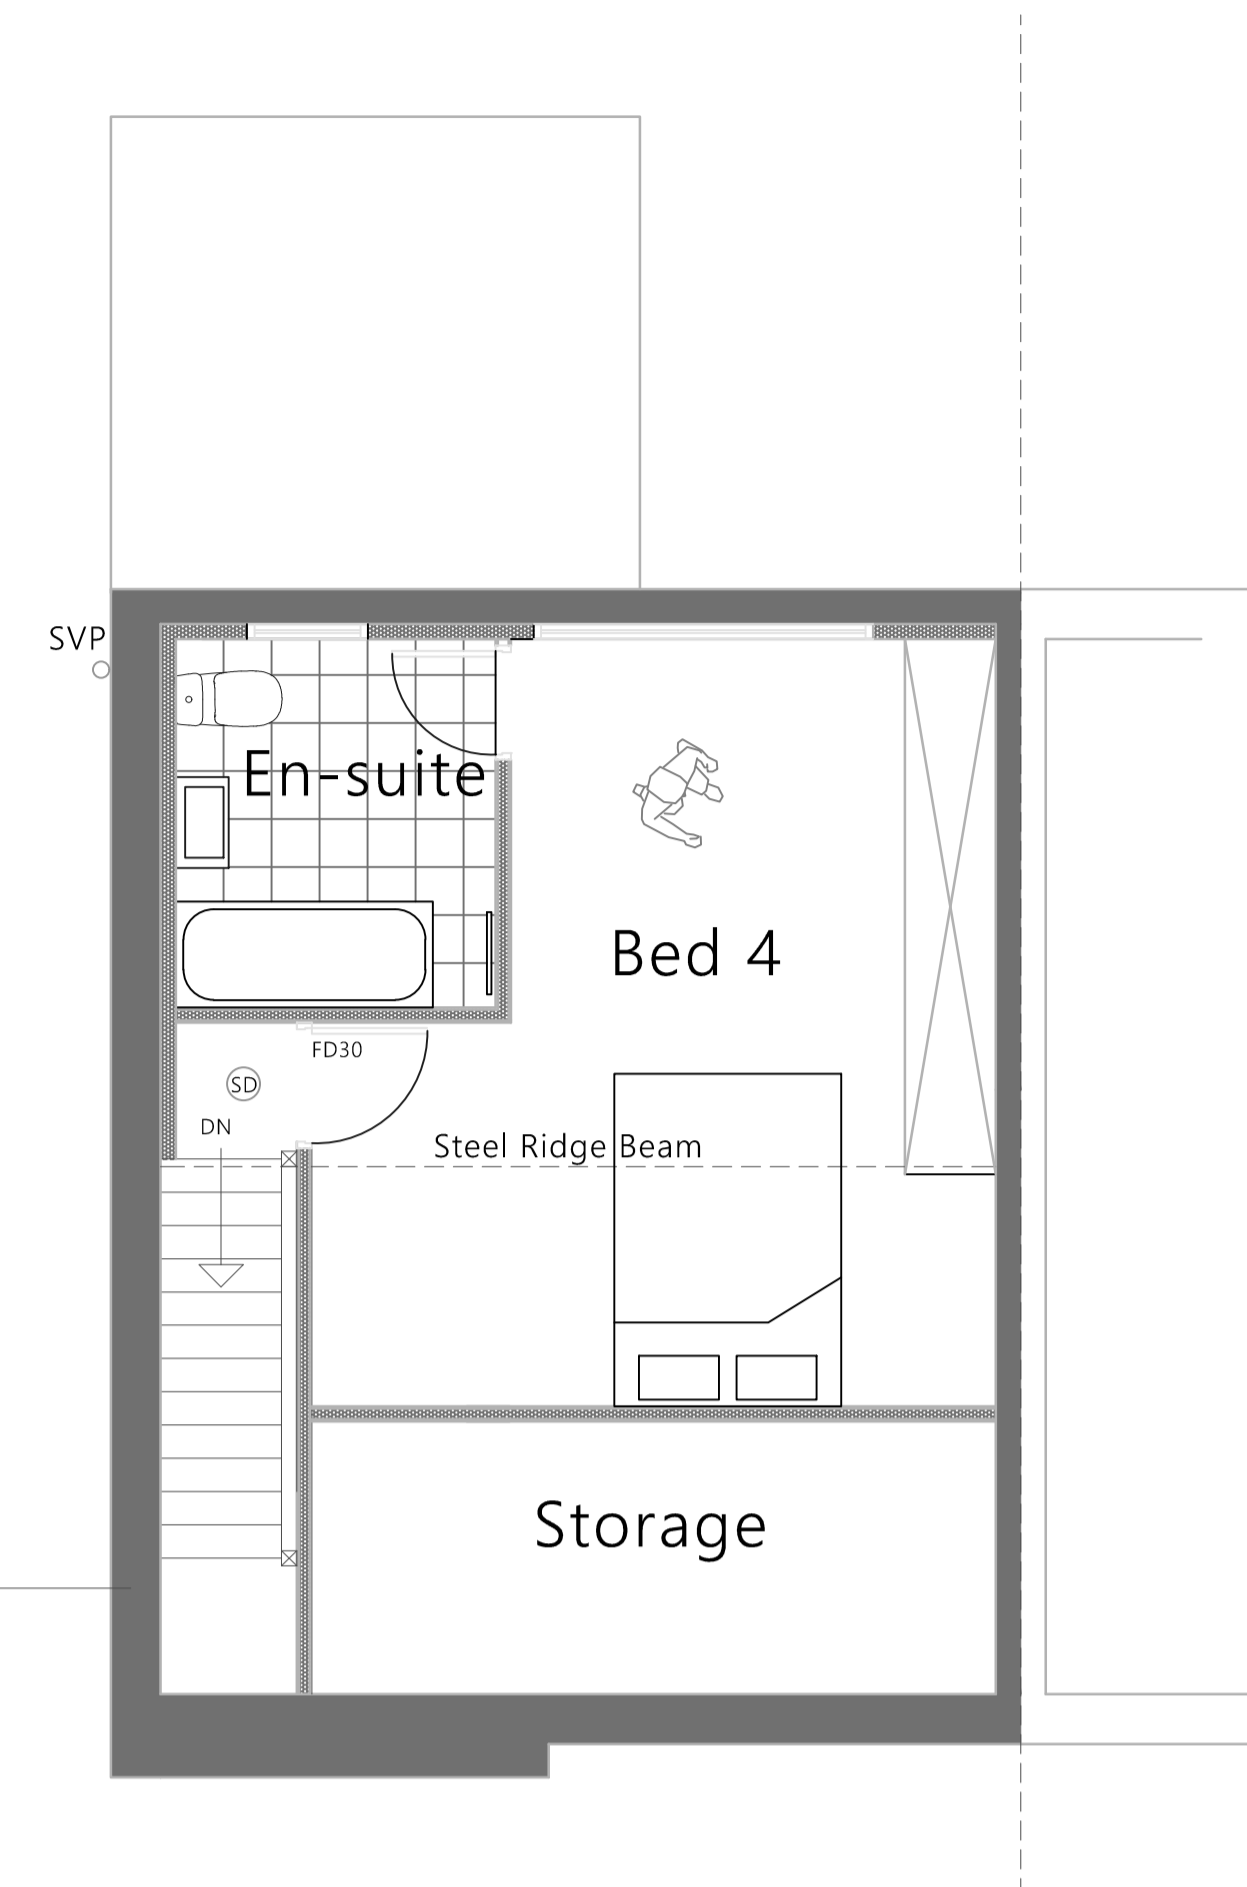


Proposed 2nd Floor Layout
18 Bracewell Road

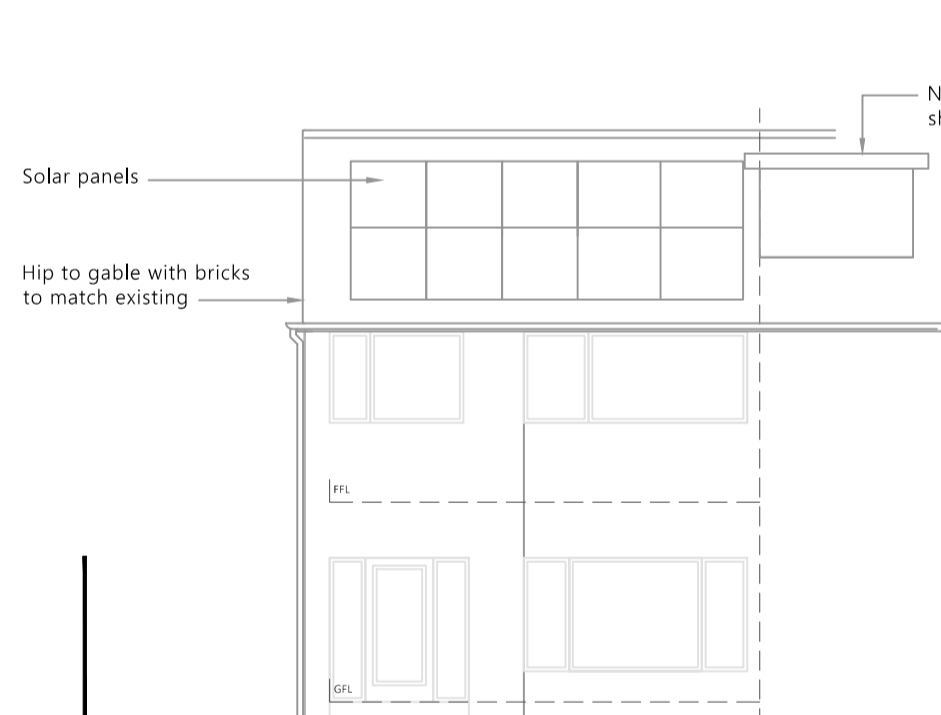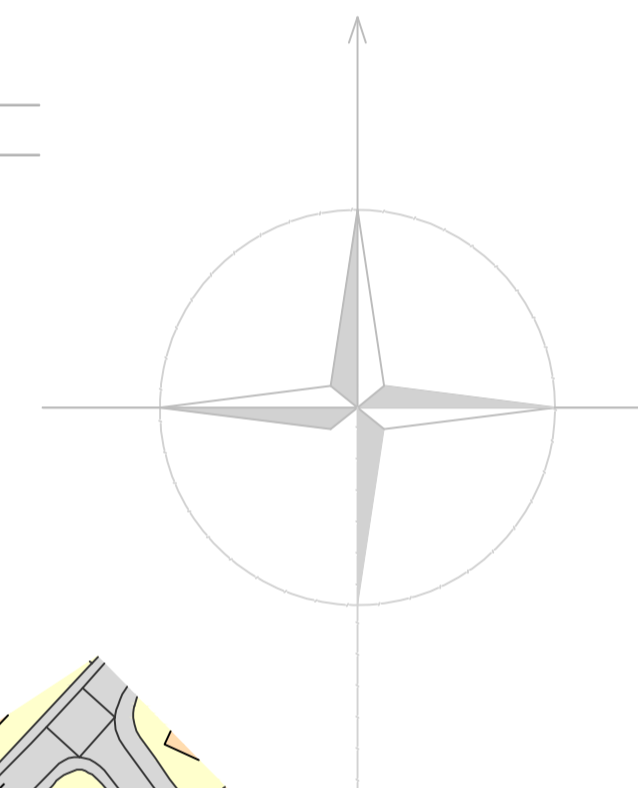


South East Elevation
Approved Ref: 2026/62/90727/W

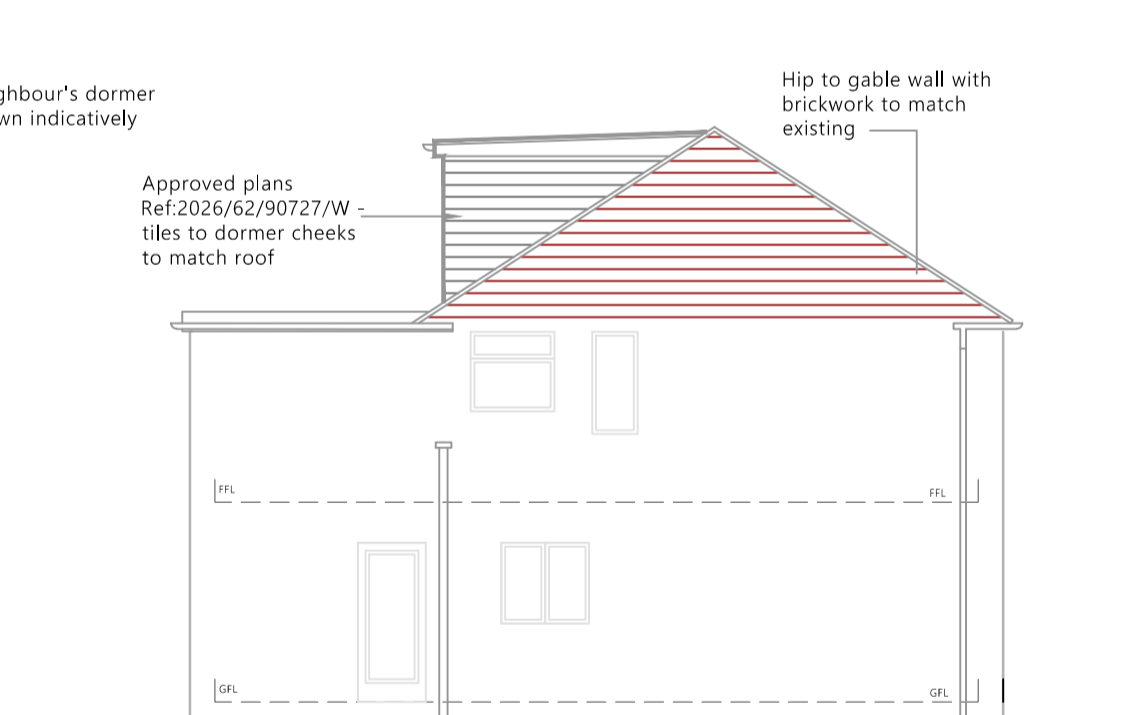

South West Elevation
Approved Ref: 2026/62/90727/W

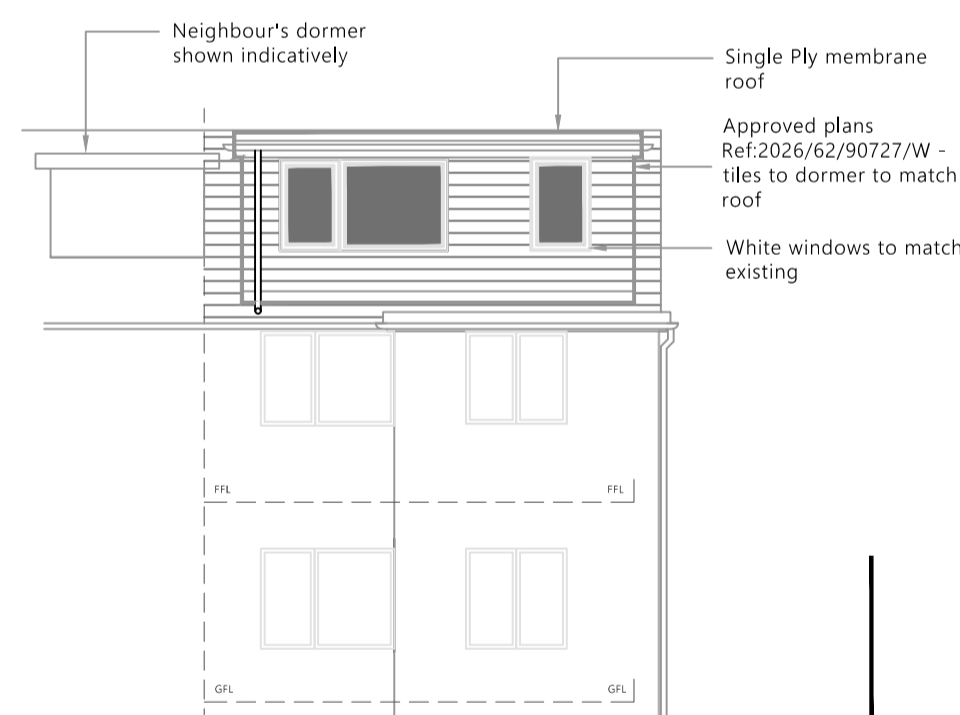

North West Elevation
Approved Ref: 2026/62/90727/W

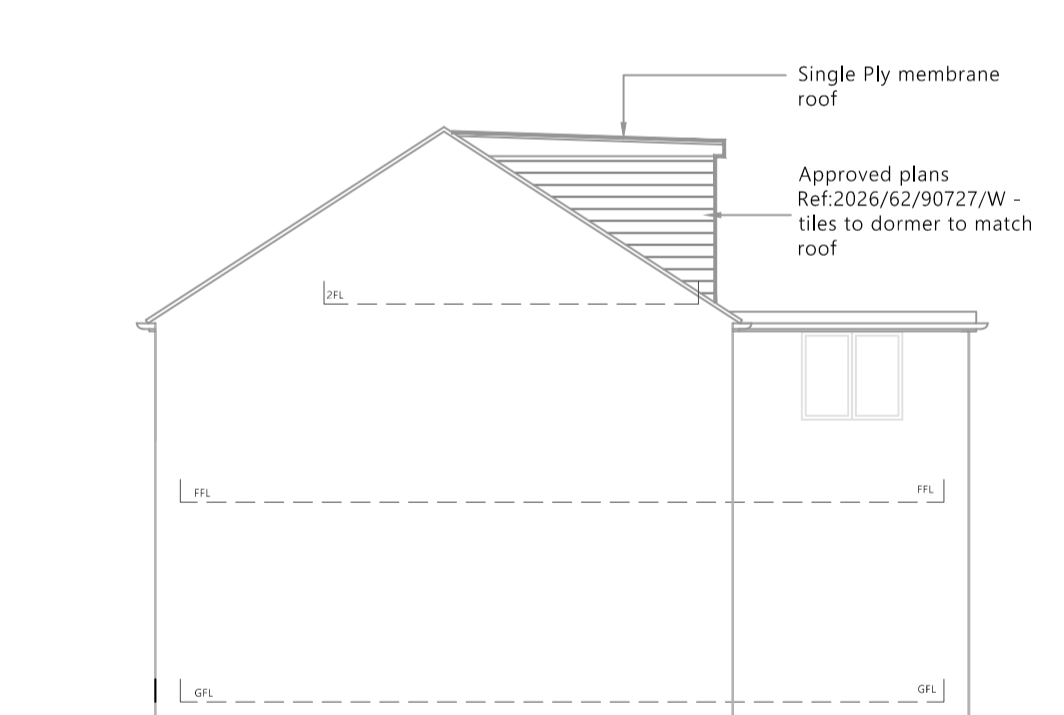


North East Elevation
Approved Ref: 2026/62/90727/W




Ordnance Survey, (c) Crown Copyright 2026. All rights reserved. Licence number 100022432


Location Plan 1:1250

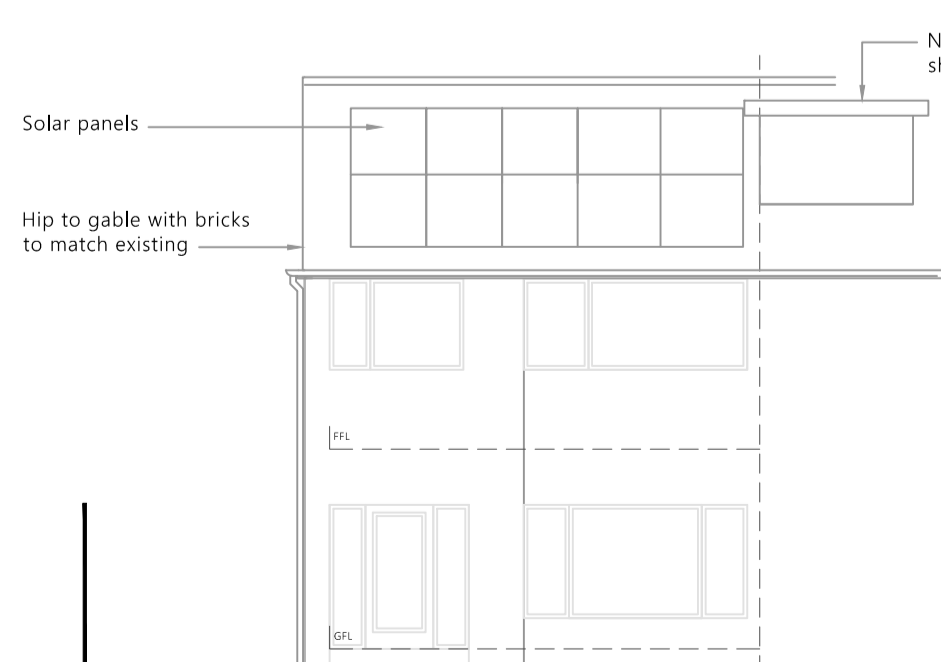


Proposed South East Elevation

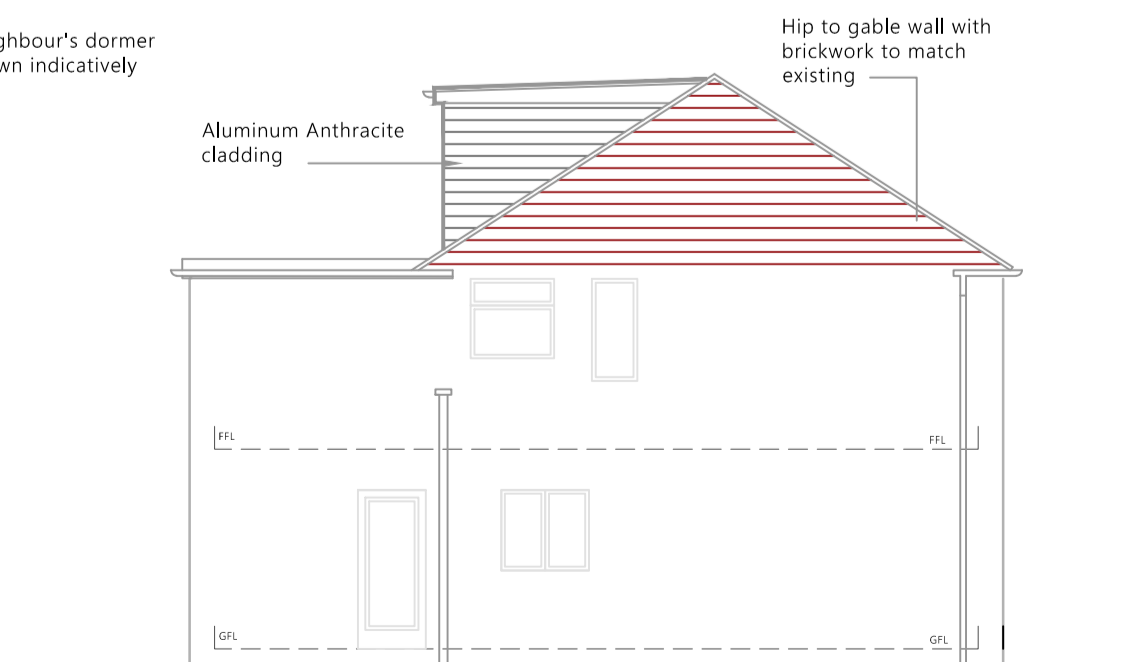


Proposed South West Elevation

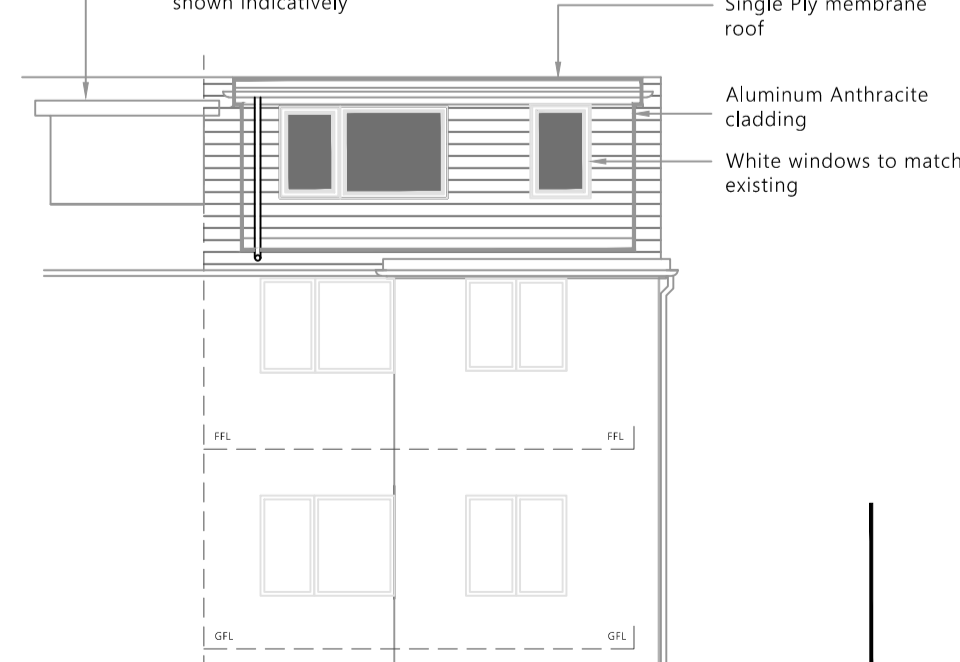

Proposed North West Elevation

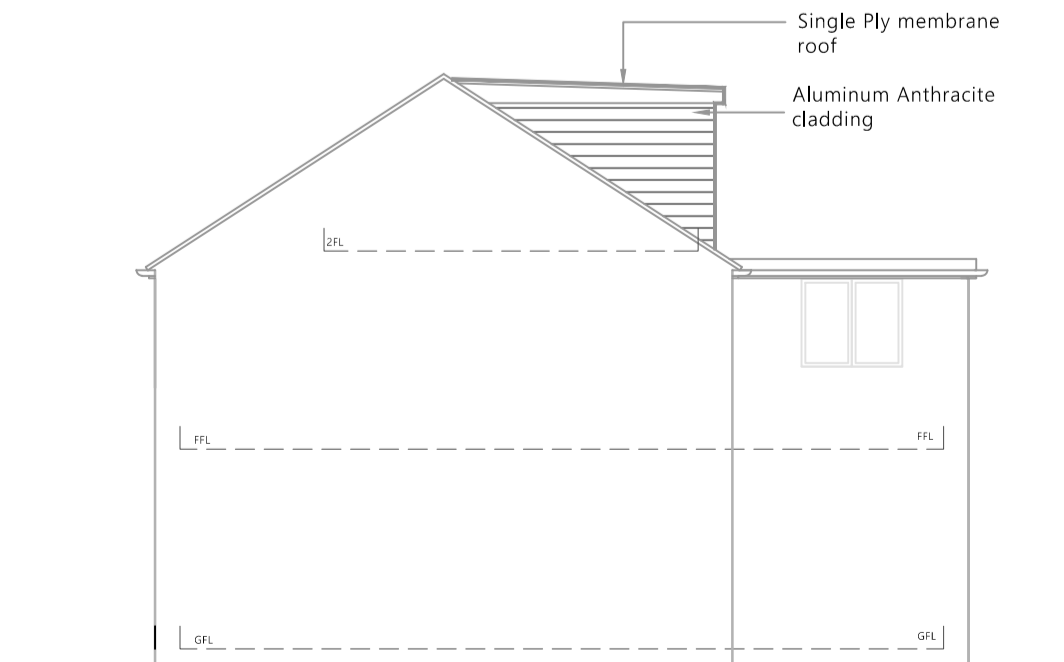

Proposed North East Elevation

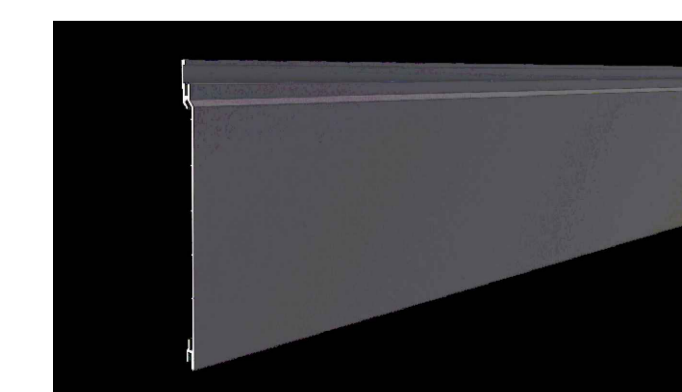

DURA Cladding Aluminum Anthracite

DESCRIPTION: Loft Conversion and dormer	BY: AF	DATE: 13.3.26
rev Variation to cladding	by	date
REV: A		

PROJECT NO: 0111
Mr & Mrs D Mooney
Address: 18 Bracewell Road, Meltham
HD9 5AJ

SHEET SIZE:
A1

SHEET NO:
1 of 1

