


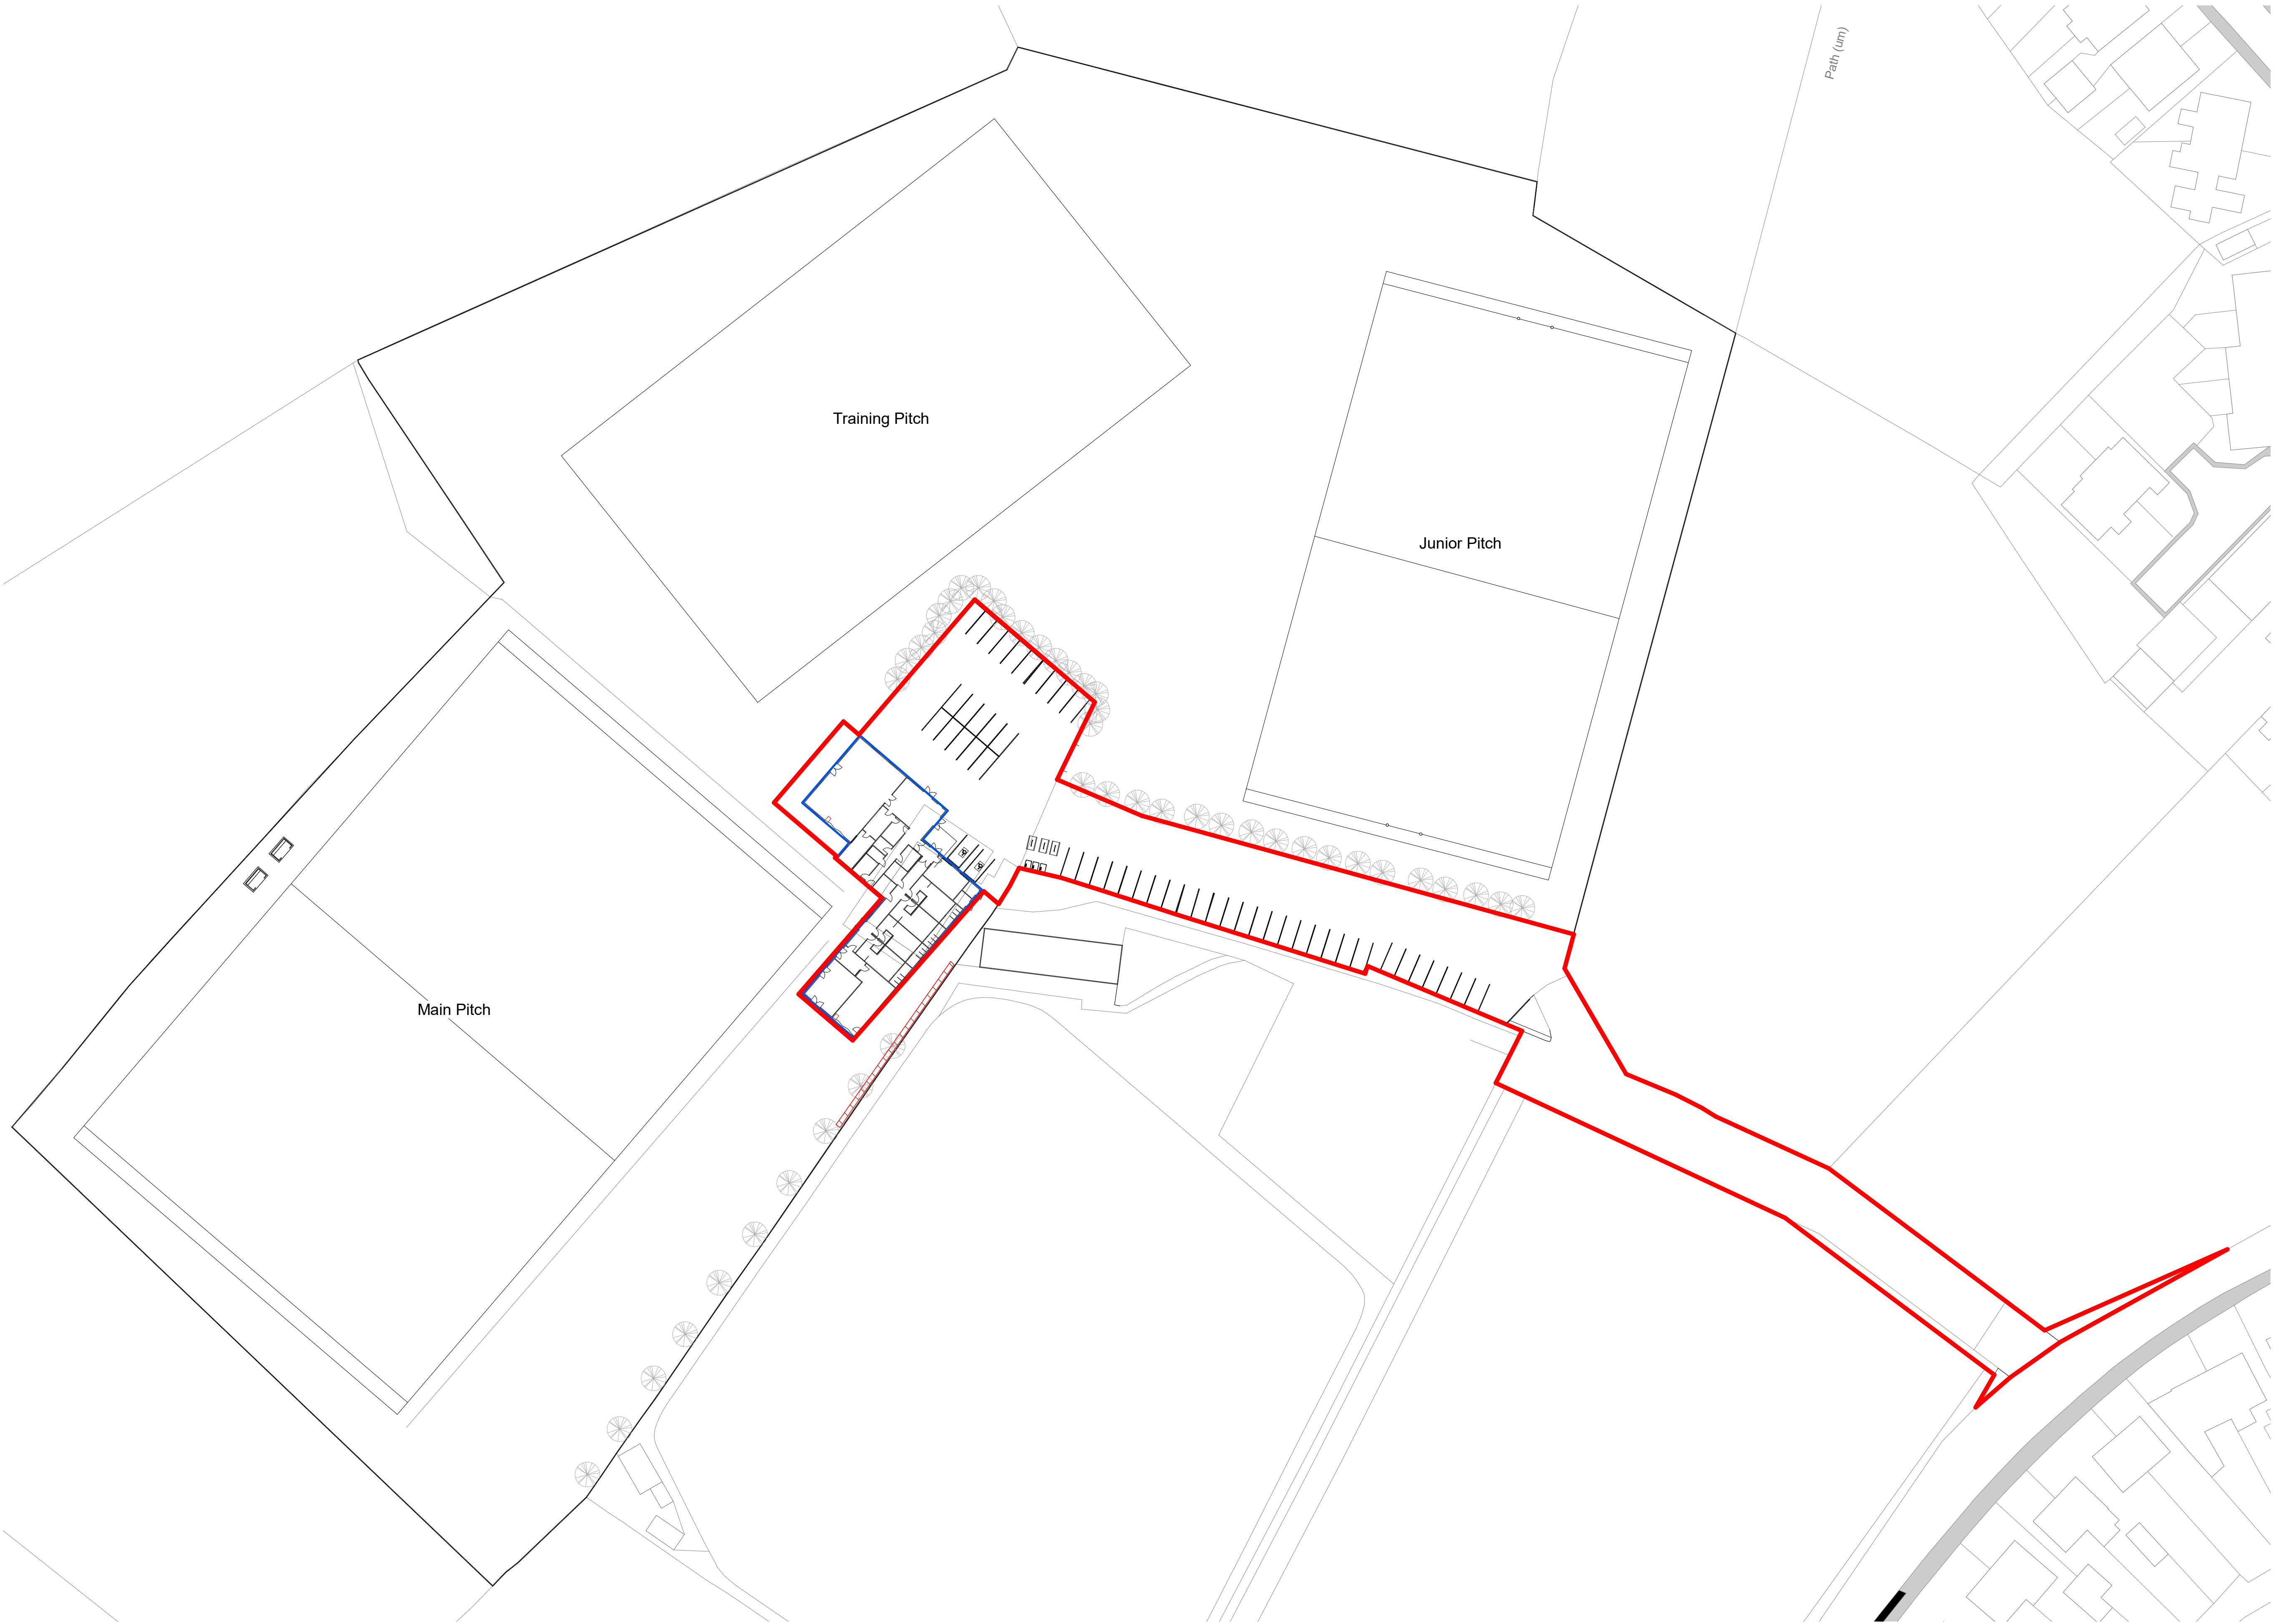

Site Plan
1 : 500

Notes

This drawing has been prepared for the purpose of obtaining Planning and/ or Building Regulations Approval. Its suitability for other purposes without additional supplementary details and specifications cannot be guaranteed. All dimensions are to be checked on site, any discrepancies are to be reported to the designer before work commences. Use only figured dimensions.

All structural components shown are indicative only. Details / calculations of structural items to be provided by the Structural Engineer.


This drawing is not to be copied or used by a third party without written permission.

Boundary Line- Overall site = 0.4 hectares

Proposed clubhouse m² : 630m²



Advised ball strike net, as advised in coordination with Sport England and ECB

 

Scale @ 1:500

6	03/07/26			Updates to red line boundary
5	15/06/26			Planning Issue
4	10/05/26			Updates to car park size, addition of training pitch
3	23/11/25			Updates after pre planning
2	24/02/25			Update to internal comments
1	29/01/25			First Issue
Rev	Date	By	Chk	Description

Project Title
Hall Bower Rugby Club

Client
Newsome Panthers ARLFC

Drawing Title
Site Plan

Drawing No.
A102

Date
10/09/24

Drawing Stage
Planning

Drawn By
RD

Scale
As Indicated

Revision
6