

Do not scale from this drawing. Use figured dimensions only.


Contractors to verify all dimensions on site before commencing any work or shop drawings.

If drawings or specifications exceed the quantities taken in any way, Fibre Architects are to be informed before the work is initiated.


All drawn information is based on Ordnance Survey and/or existing record drawings. All content subject to Site Survey, Structural Survey, Site Investigations, Planning and other Statutory Approvals.

This drawing is not to be reproduced in whole or part without the consent of Fibre Architects Ltd.


Fibre Architects Limited Copyright.

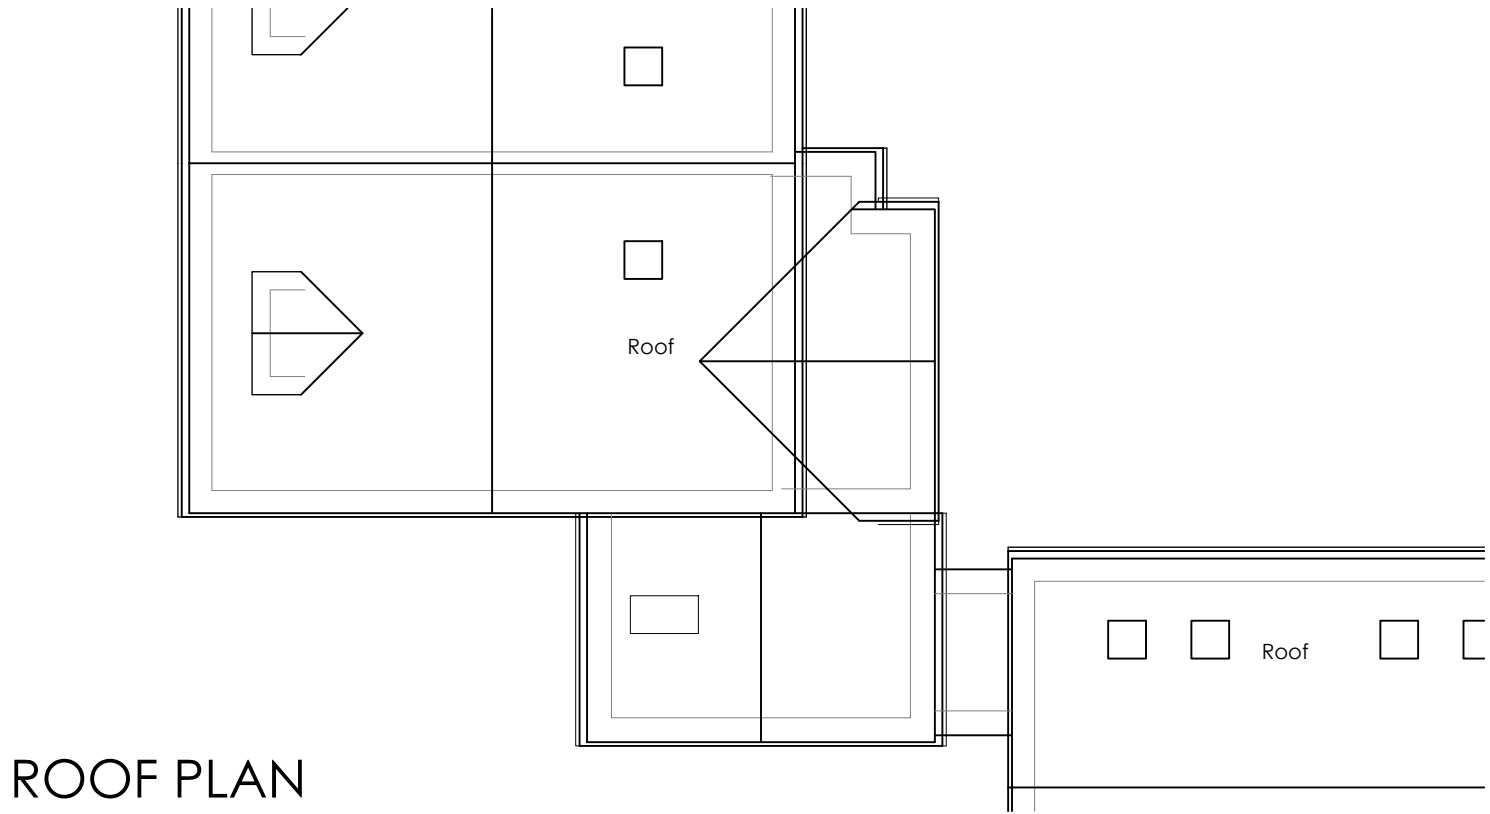


ROOF PLAN

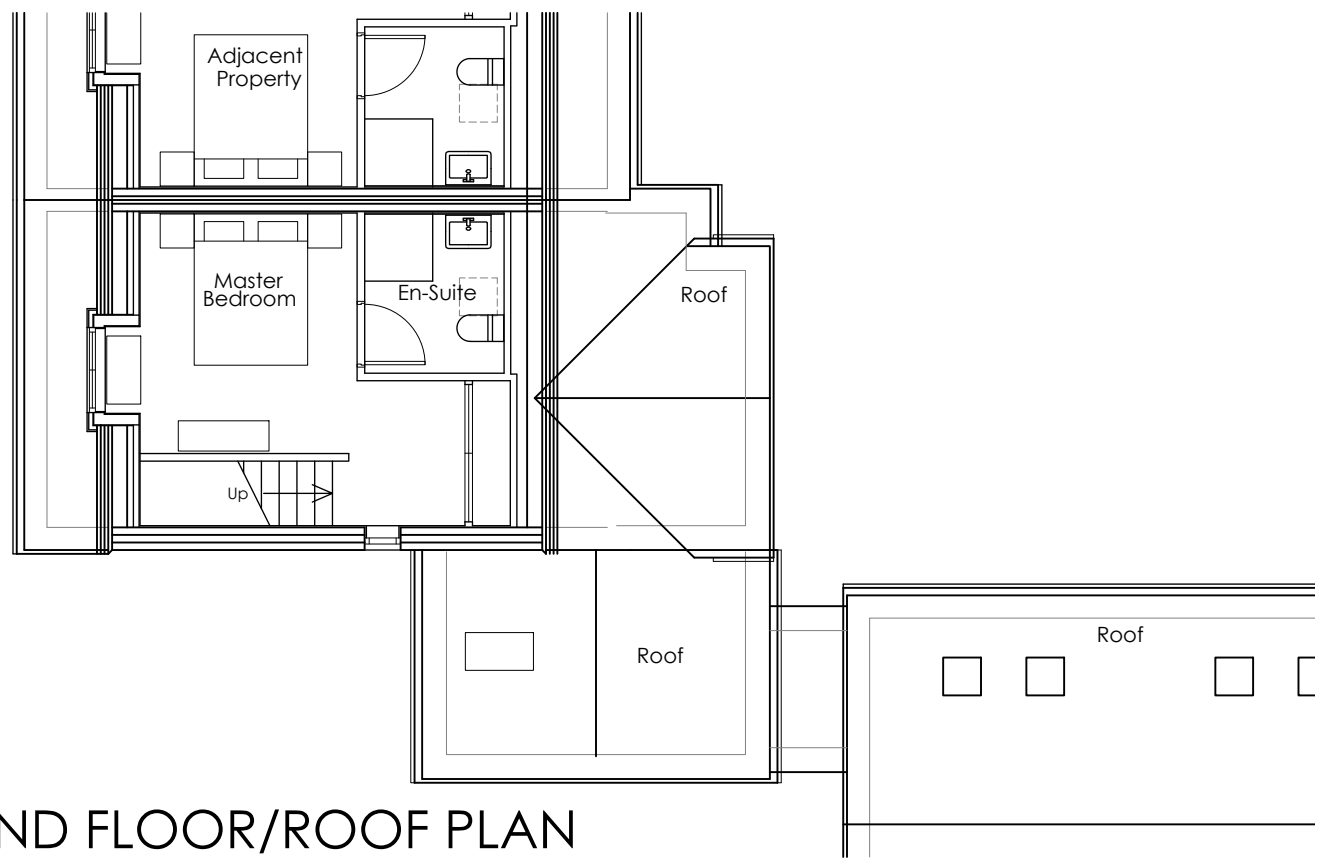

SECOND FLOOR/ROOF PLAN

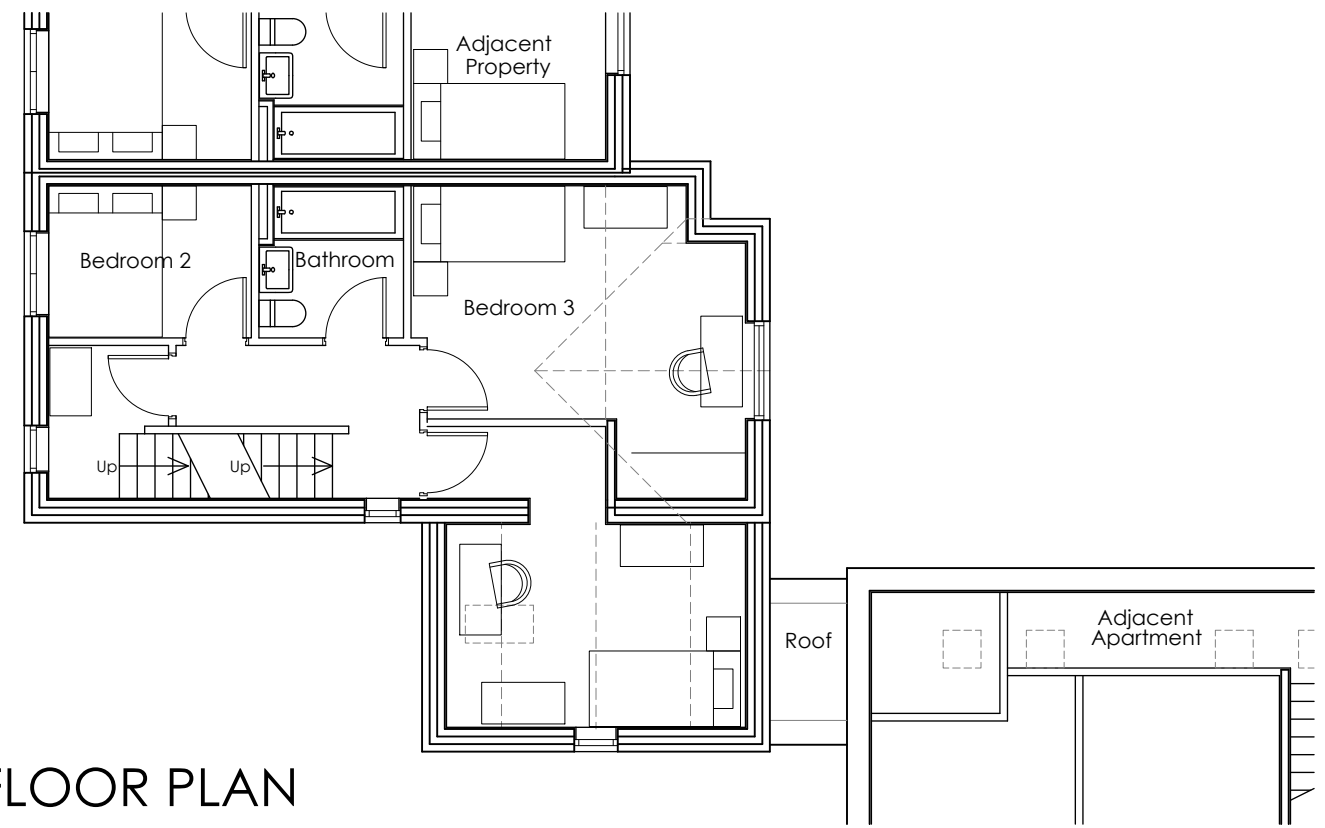


FIRST FLOOR PLAN

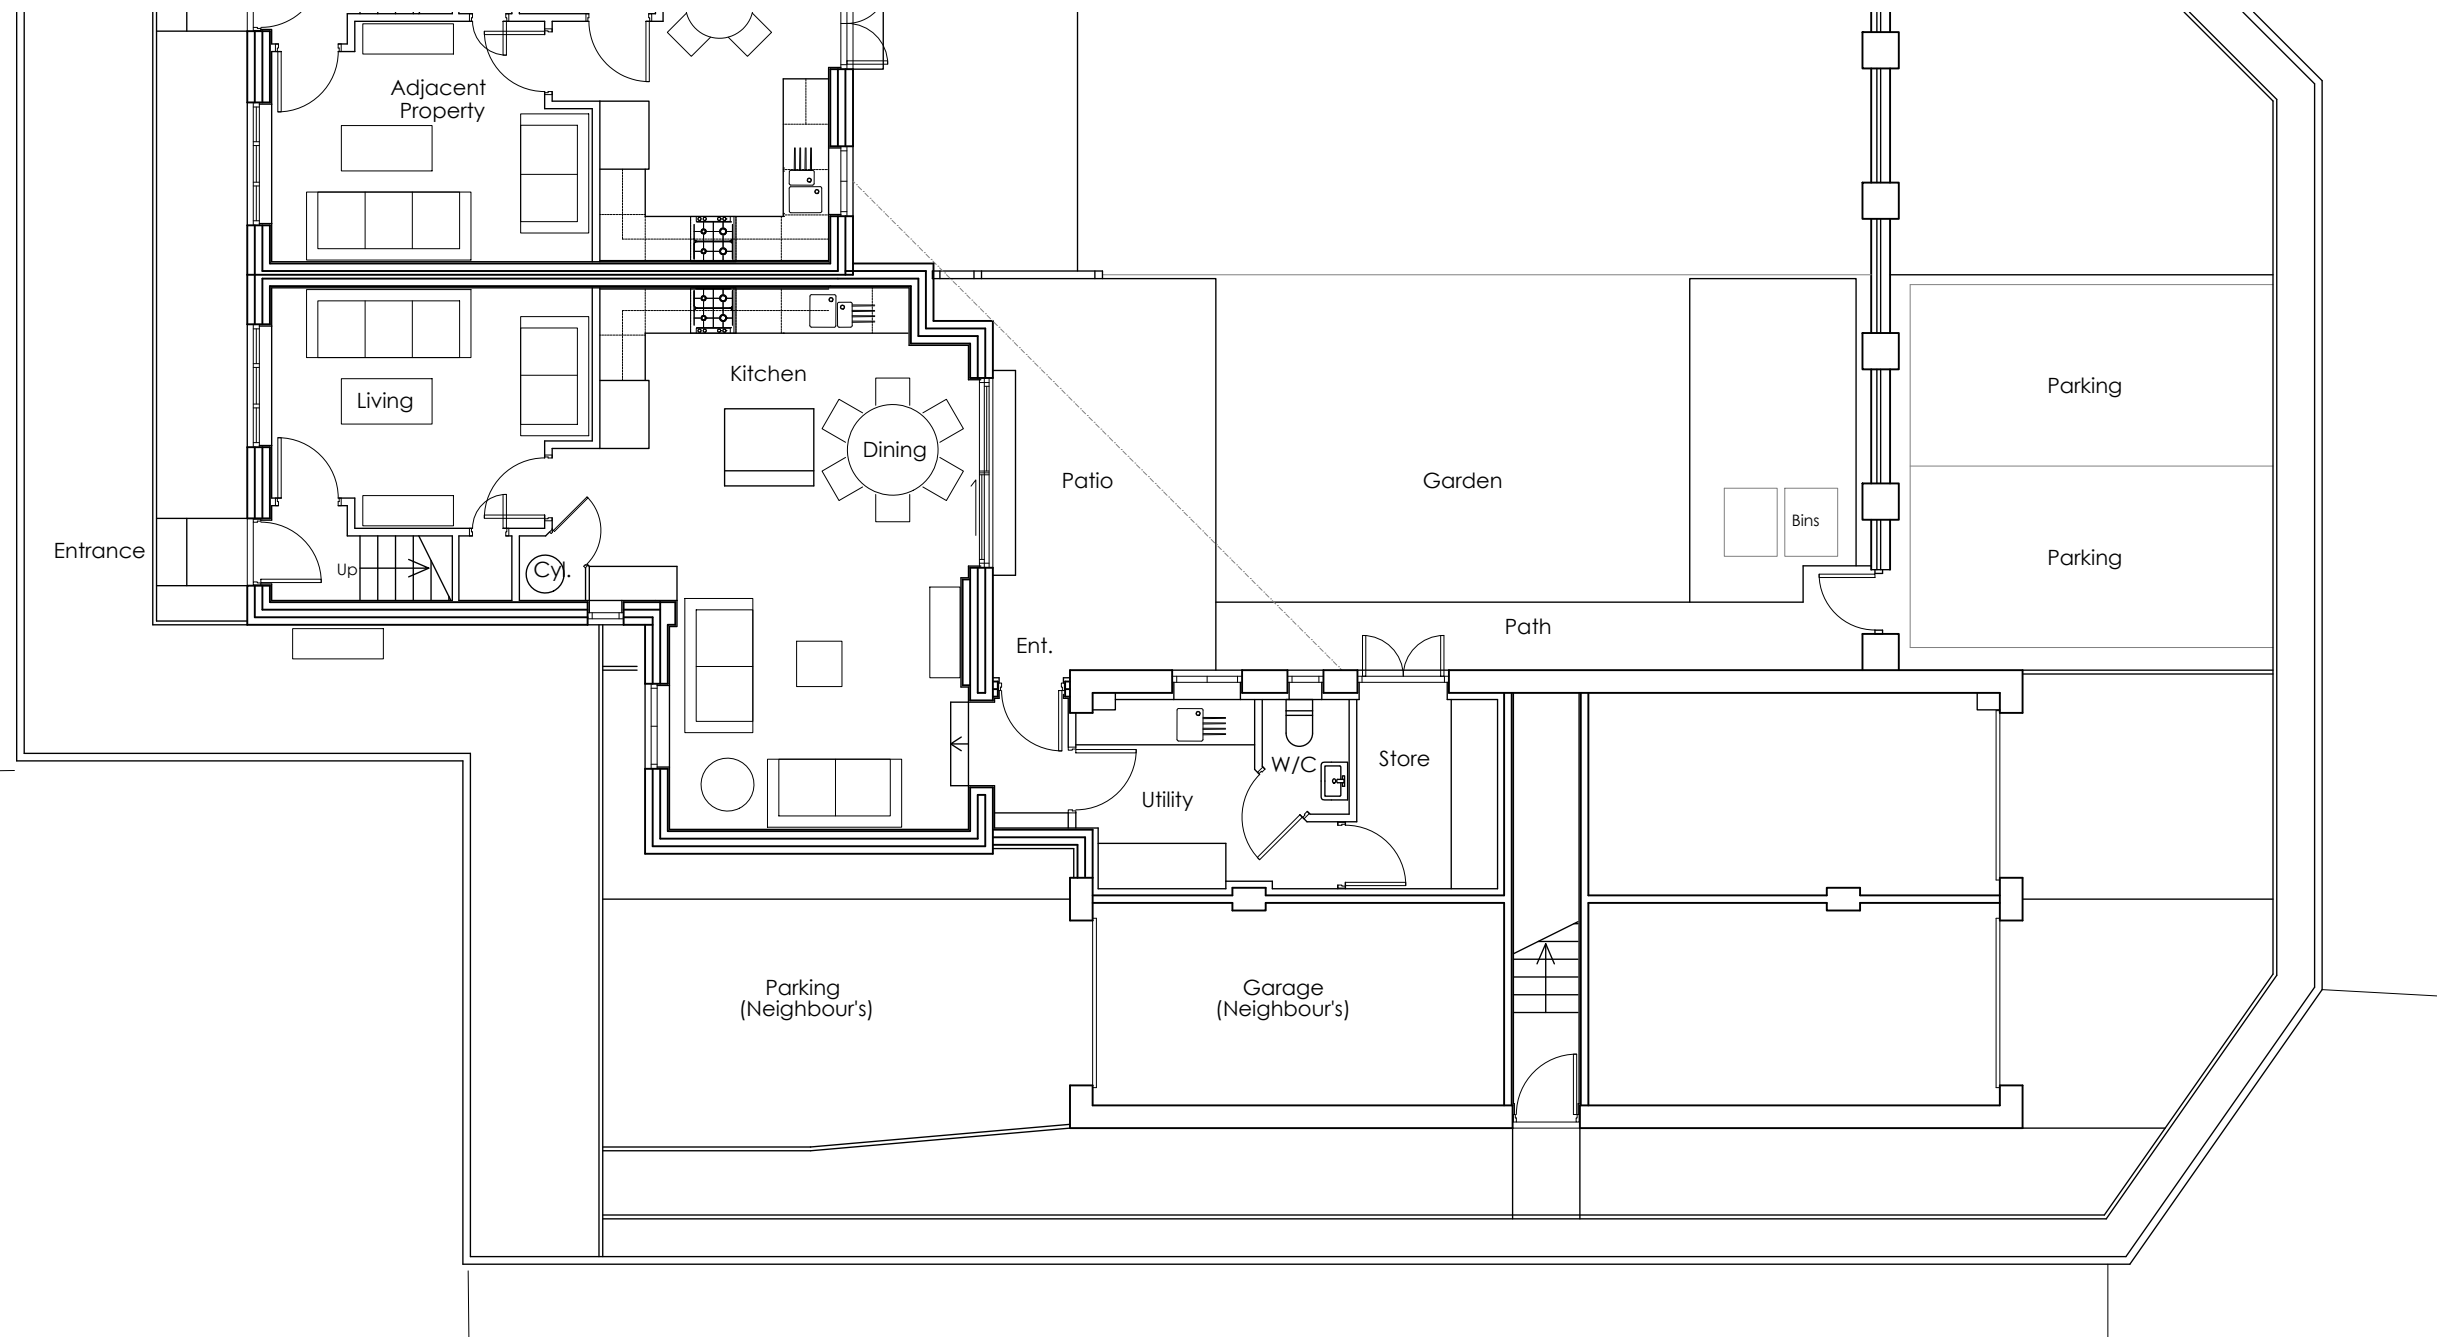

GROUND FLOOR PLAN

Scale 1:100

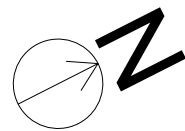

FRONT (SW) ELEVATION



SIDE (SE) ELEVATION




REAR (NE) ELEVATION/SECTION



GARDEN (NW) ELEVATION/SECTION

Scale 1:100

 

View from Street



View from Garden

A General Updates		08/06/26	MO	-
Rev	Description	Date	By	Appr
1	Project	26-0328	24/05/26	
2	3 Plover Mills, Lindley, HD3 3ZF			
3	General Information as Proposed	As Shown	MO	-
4	Client	A. Taylor		
5	Drawing no	AL0004		A

AS PROPOSED