




Proposed Elevation A
Scale 1:50




Proposed Elevation B
Scale 1:50

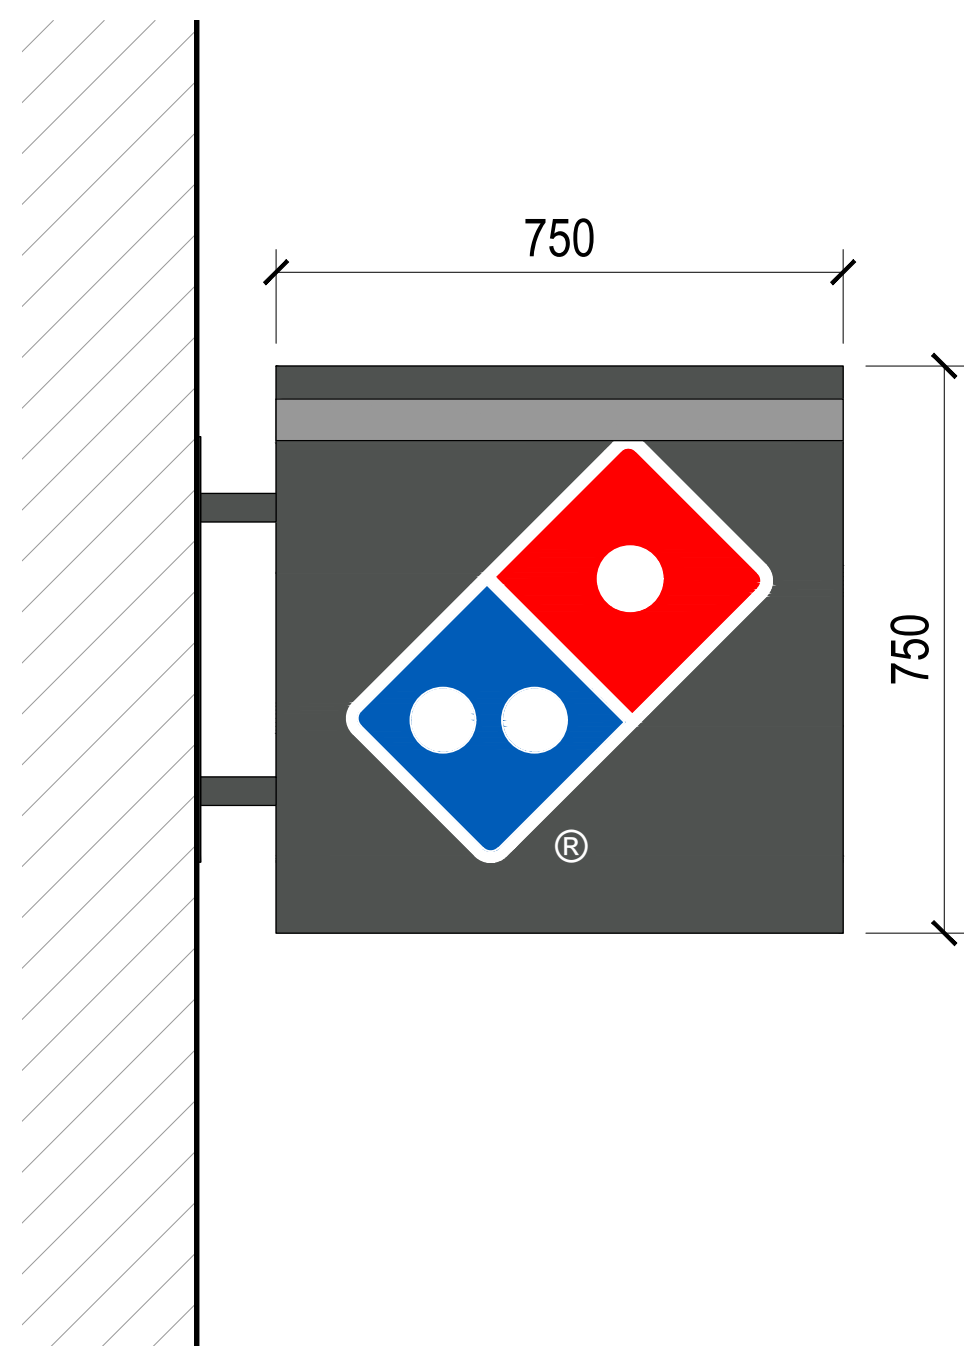

Proposed Projecting Sign Elevation E
Scale - 1:10

120mm deep double sided externally illuminated projection sign 750mm x 750mm comprising of 2 x 60mm aluminium trays fitted around a central framework all finished RAL 7043 traffic grey, satin finish. Fret cut face panels to accept backed up white 069 acrylic panels decorated with opaque vinyl. Lettering and logo to be complete with foamex backtrays. Logo to have self adhesive opaque vinyl detail direct to face. Fascia to be illuminated via trough lighting finished RAL 7043 traffic grey, satin finish

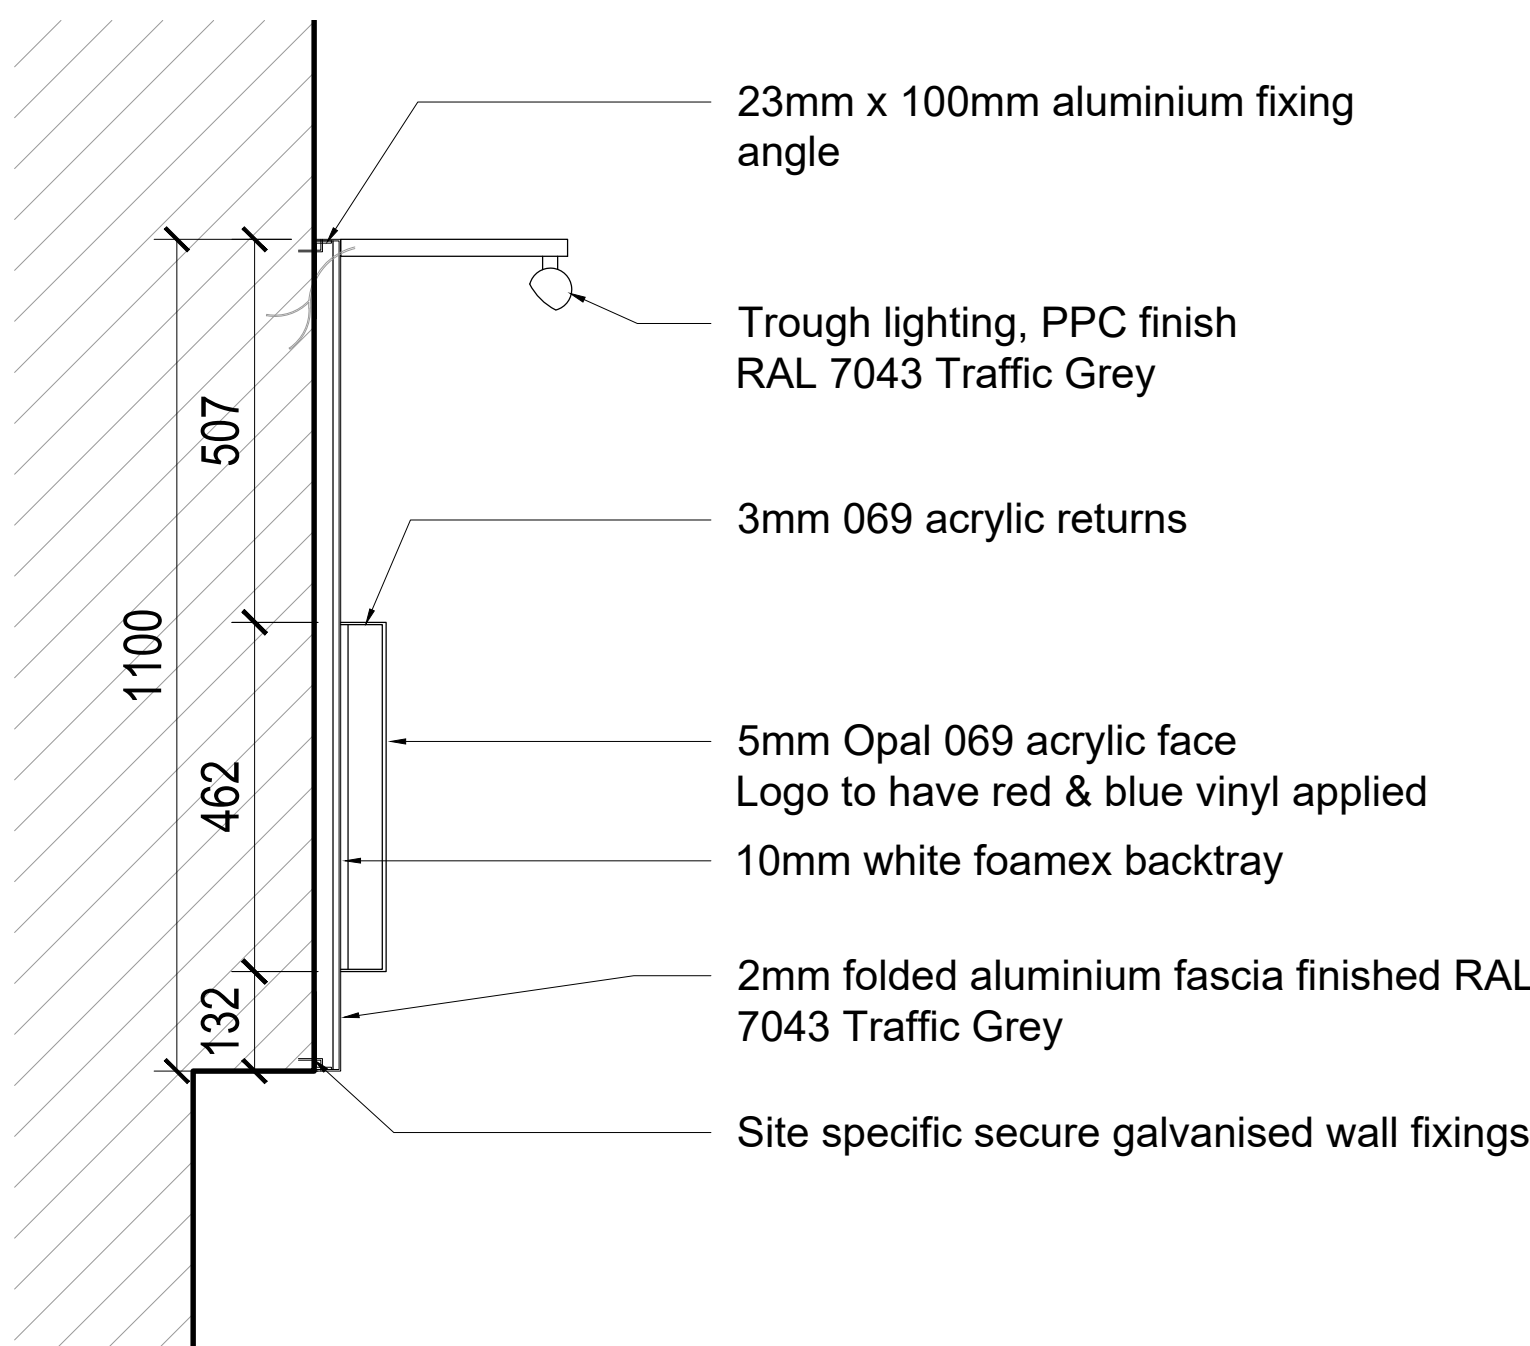

Proposed Fascia Section Detail 1 - 1
Scale - 1:10

Folded aluminium background tray finished RAL 7043 traffic grey, satin finish with individual built up lettering and logo mounted direct to face. Lettering and logo to be manufactured from 5mm white 069 acrylic faces with 3mm white 069 acrylic returns. Lettering and logo to be complete with foamex backtrays. Logo to have self adhesive opaque vinyl detail direct to face. Fascia to be illuminated via trough lighting finished RAL 7043 traffic grey, satin finish. Main contractor/others to ensure that a permanent waterproof seal is formed between the building and the sign via lead/zinc flashing.


- All dimensions and levels are to be checked on site.
- Any discrepancies are to be reported to the architect before any work commences.
- This drawing shall not be scaled to ascertain any dimensions. Work to figured dimensions only.
- This drawing shall not be reproduced without express written permission from AEW.
- Title overlay drawings and ownership boundaries are produced using all reasonable endeavours. AEW cannot be responsible for the accuracy or scale discrepancy of base plans supplied to them.
- All works are to be undertaken in accordance with Building Regulations and the latest British Standards.
- All proprietary materials and products are to be used strictly in accordance with the manufacturers recommendations.
- This drawing is based on Green Hatch Survey Solutions drawing 19803-254_01-02_PES (dated 07/05/2024).

CDM 2015

Client notified of duties: At Annual Review Meeting
Principal Designer: Bernard Sims Associates
Unless noted below, all known hazards have been highlighted on the drawing:

- Asbestos survey report required prior to fit out works.
- Proposed layout subject to Building Control approval of fire strategy and access arrangements.
- Refer to Purified Air report reference: EH30824, Huddersfield, Linthwaite for oven extract system odour abatement details and specification

Bold annotation refers to amendments that fall under new signage application. All other notations refer to Change of Use application ref: 2024/0292358W

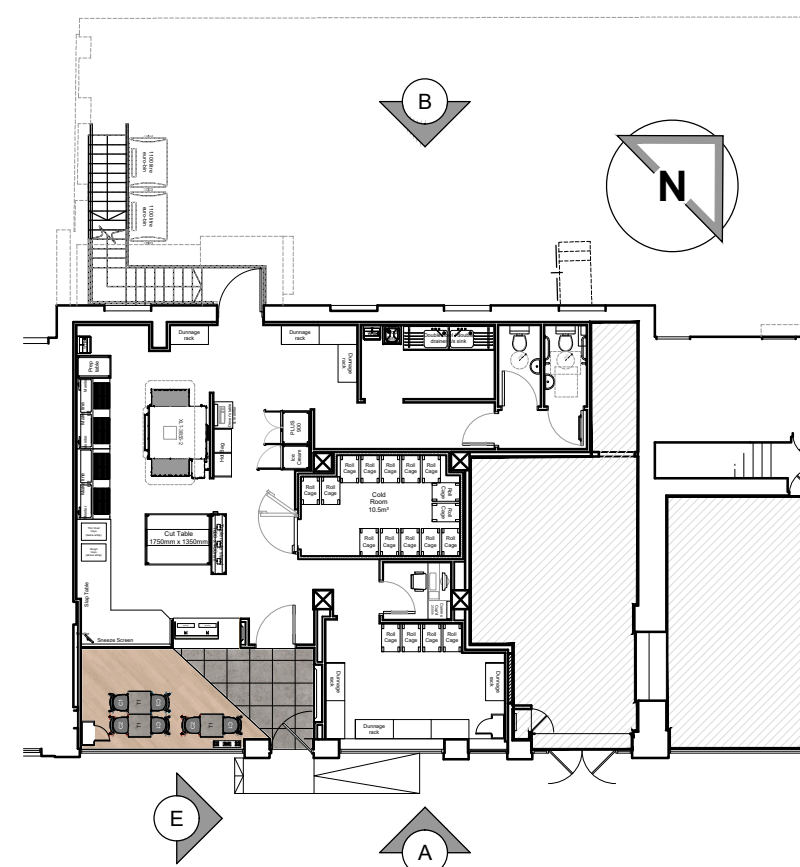

Key Plan
Not to Scale

PROPOSED SHOPFRONT ELEVATIONS

- This drawing is based on Green Hatch Survey Solutions drawing 19803-254_01-02_PES (dated 07/05/2024).
- All drawings to be read in conjunction with the latest DPG shop fitting manual and the latest approved DPG Signage Manual.
- All drawings to be read in conjunction with full shop fitting package of information.

SHOPFRONT

Existing shopfront to be retained and repaired where required. Frames finished in RAL7043 Traffic Grey.
Existing entrance door to be retained and painted RAL7043 Traffic Grey. Door handles to be full height tubular in RAL9010 white.
Existing access ramp and stepped access to be retained. Hand rails to be repaired where required and repainted RAL7043 Traffic Grey.
All manually operated doors to have an opening force at the leading edge which is not more than 35N from 0° (the door in the closed position) to 30° open, and not more than 22.5N from 30° to 60° of the opening cycle.
All shop front glazing to comply with BS 952, BS 6262 (Code of Practice for Glazing in Buildings), CP152, Approved Document K and BS6200:1981 and subsequent revisions. Glazing to shop front to be LAMINATED (NOT toughened) safety glass, minimum Class B rated to BS6200:1981 to doors or door side panels over 900mm wide. Class C elsewhere, impact resistant from both sides.

Proposed Signage Schedule				
Type	Description	Illumination	Size	Quantity
Fascia Backing	Folded aluminium background tray finished RAL 7043 Traffic Grey, satin finish	N/A	1170mm X 12629mm	1no'
Fascia Letters	Individual built up letters	490 candela's m²	462mm X 2281mm	1no'
Fascia Tile Logo	Individual built up logo	450 candela's m²	837mm X 837mm	1no'
Projecting Sign	120mm deep square aluminium box finished with opal acrylic panels, RAL 7043 with applied opaque vinyl graphic logo and Ecolux trough lighting	450 candela's m²	750mm X 750mm	1no'
Tile Logo	Individual built up logo	450 candela's m²	n/a	n/a

B	19/06/2026	AL	TSS
Drawing updated following Planning Consultant comments. Internally mounted LED screen omitted Modifications omitted			
A	29/05/2026	AL	BSC
Drawing updated to suit workstage			
-	26/07/2024	GH	AL
Initial issue			
REV	Date	Drawn by -	Checked by -
Status Purpose of issue			
S2	For Approval		
Drawing stage Stage 4b - Advertisement			
client			
Domino's Pizza Group			
project	1000-4 Manchester Rd Linthwaite, Huddersfield HD7 5QQ		store PJ005986