


Only figured dimensions should be used.
 Scaled dimensions should be checked with the Architect.
 This drawing together with the design, is the property and copyright of the Architect and must not be reproduced without written permission

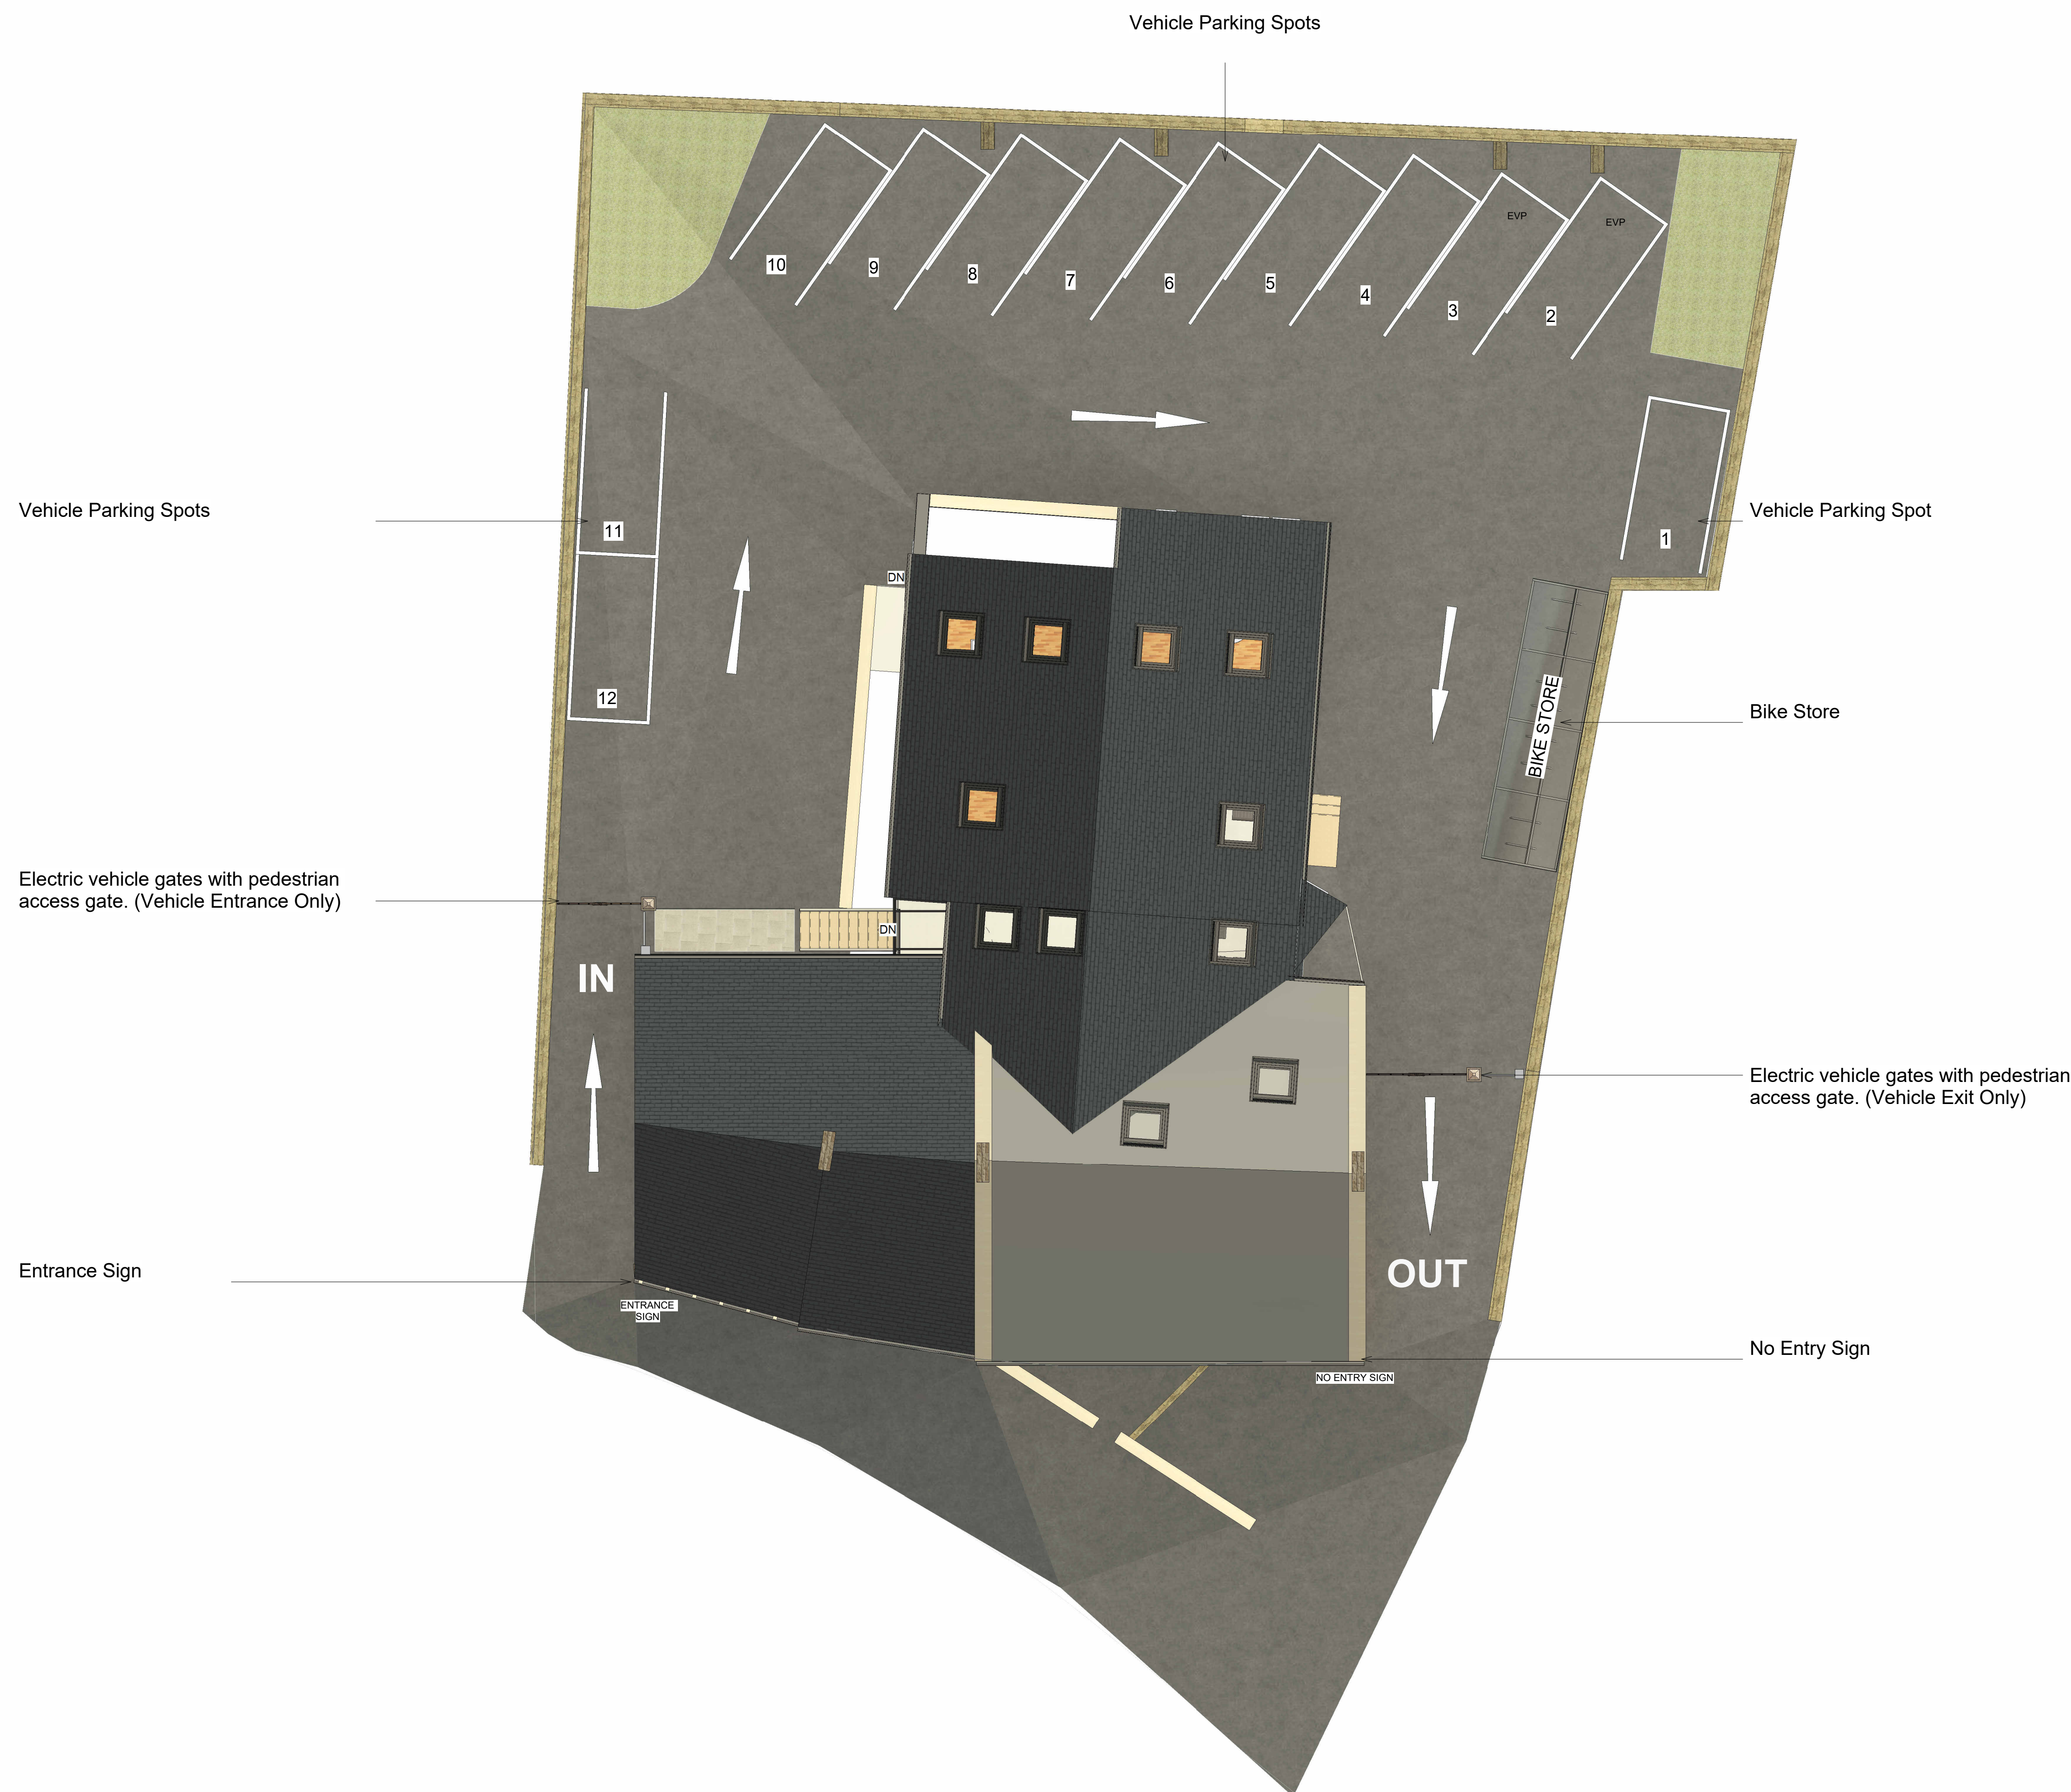

Rev No.	Description	Drawn	Date
DO NOT SCALE OFF THIS DRAWING			

ACUMEN
 Designers & Architects

acumenarchitects.co.uk 01484 544 000
 Headrow House, Old Leeds Road, Huddersfield, Huddersfield HD1 1SG

Client
 CAIRN CROSS

Project
 COACH & HORSES HONLEY

Description
 SITE PLAN WHITE LINING + ACCESS

Drawing No
 2870_(200)10

Scale	Date Drawn	Drawn By	Authorised By
1 : 100 @ A1	23/04/26	EP	JC

Purpose of Issue
 Planning Building Regs Tender Construction Comment Info