



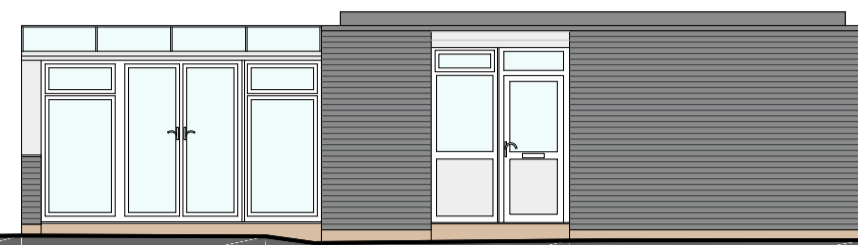

SOUTH ELEVATION
1:100

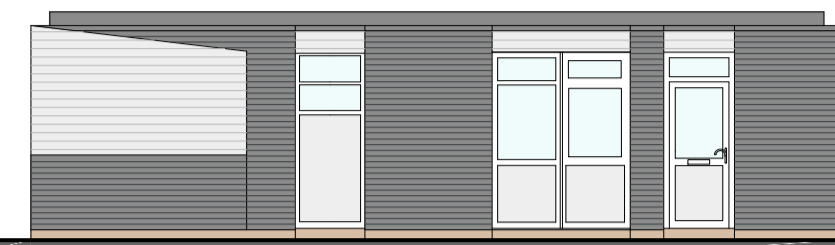


WEST ELEVATION
1:100




NORTH ELEVATION
1:100



EAST ELEVATION
1:100

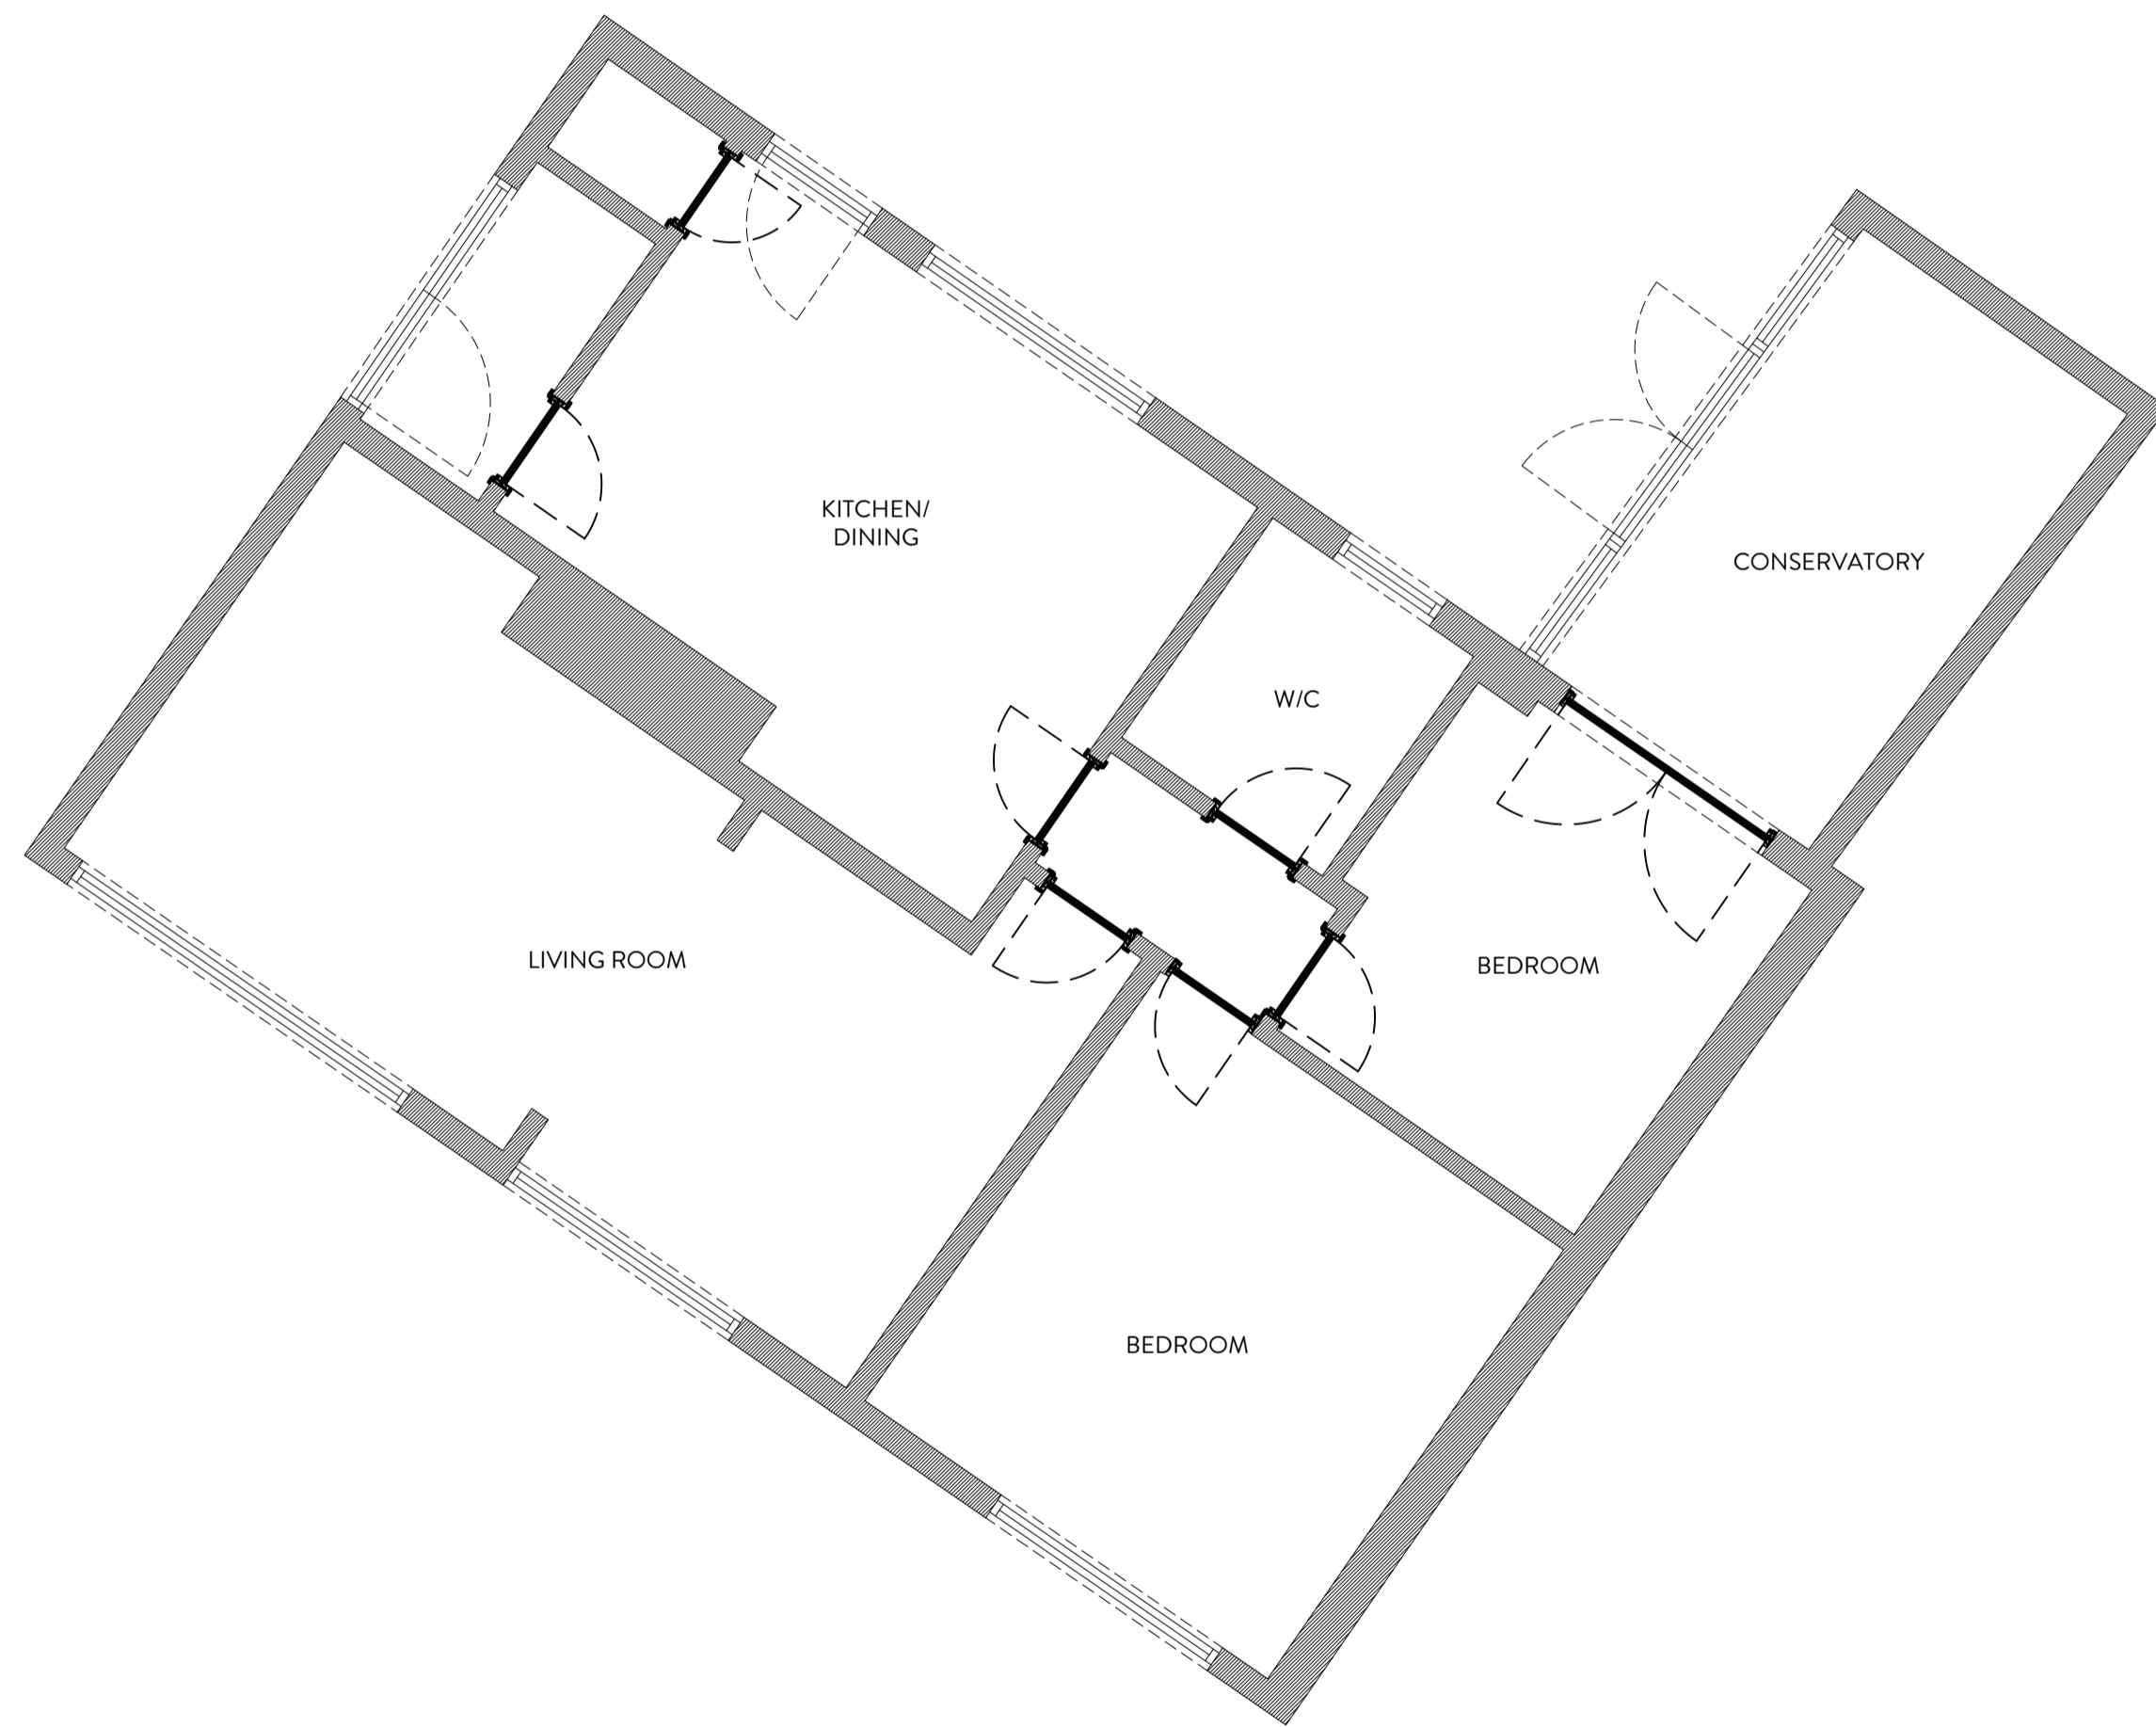

GROUND FLOOR PLAN
1:50

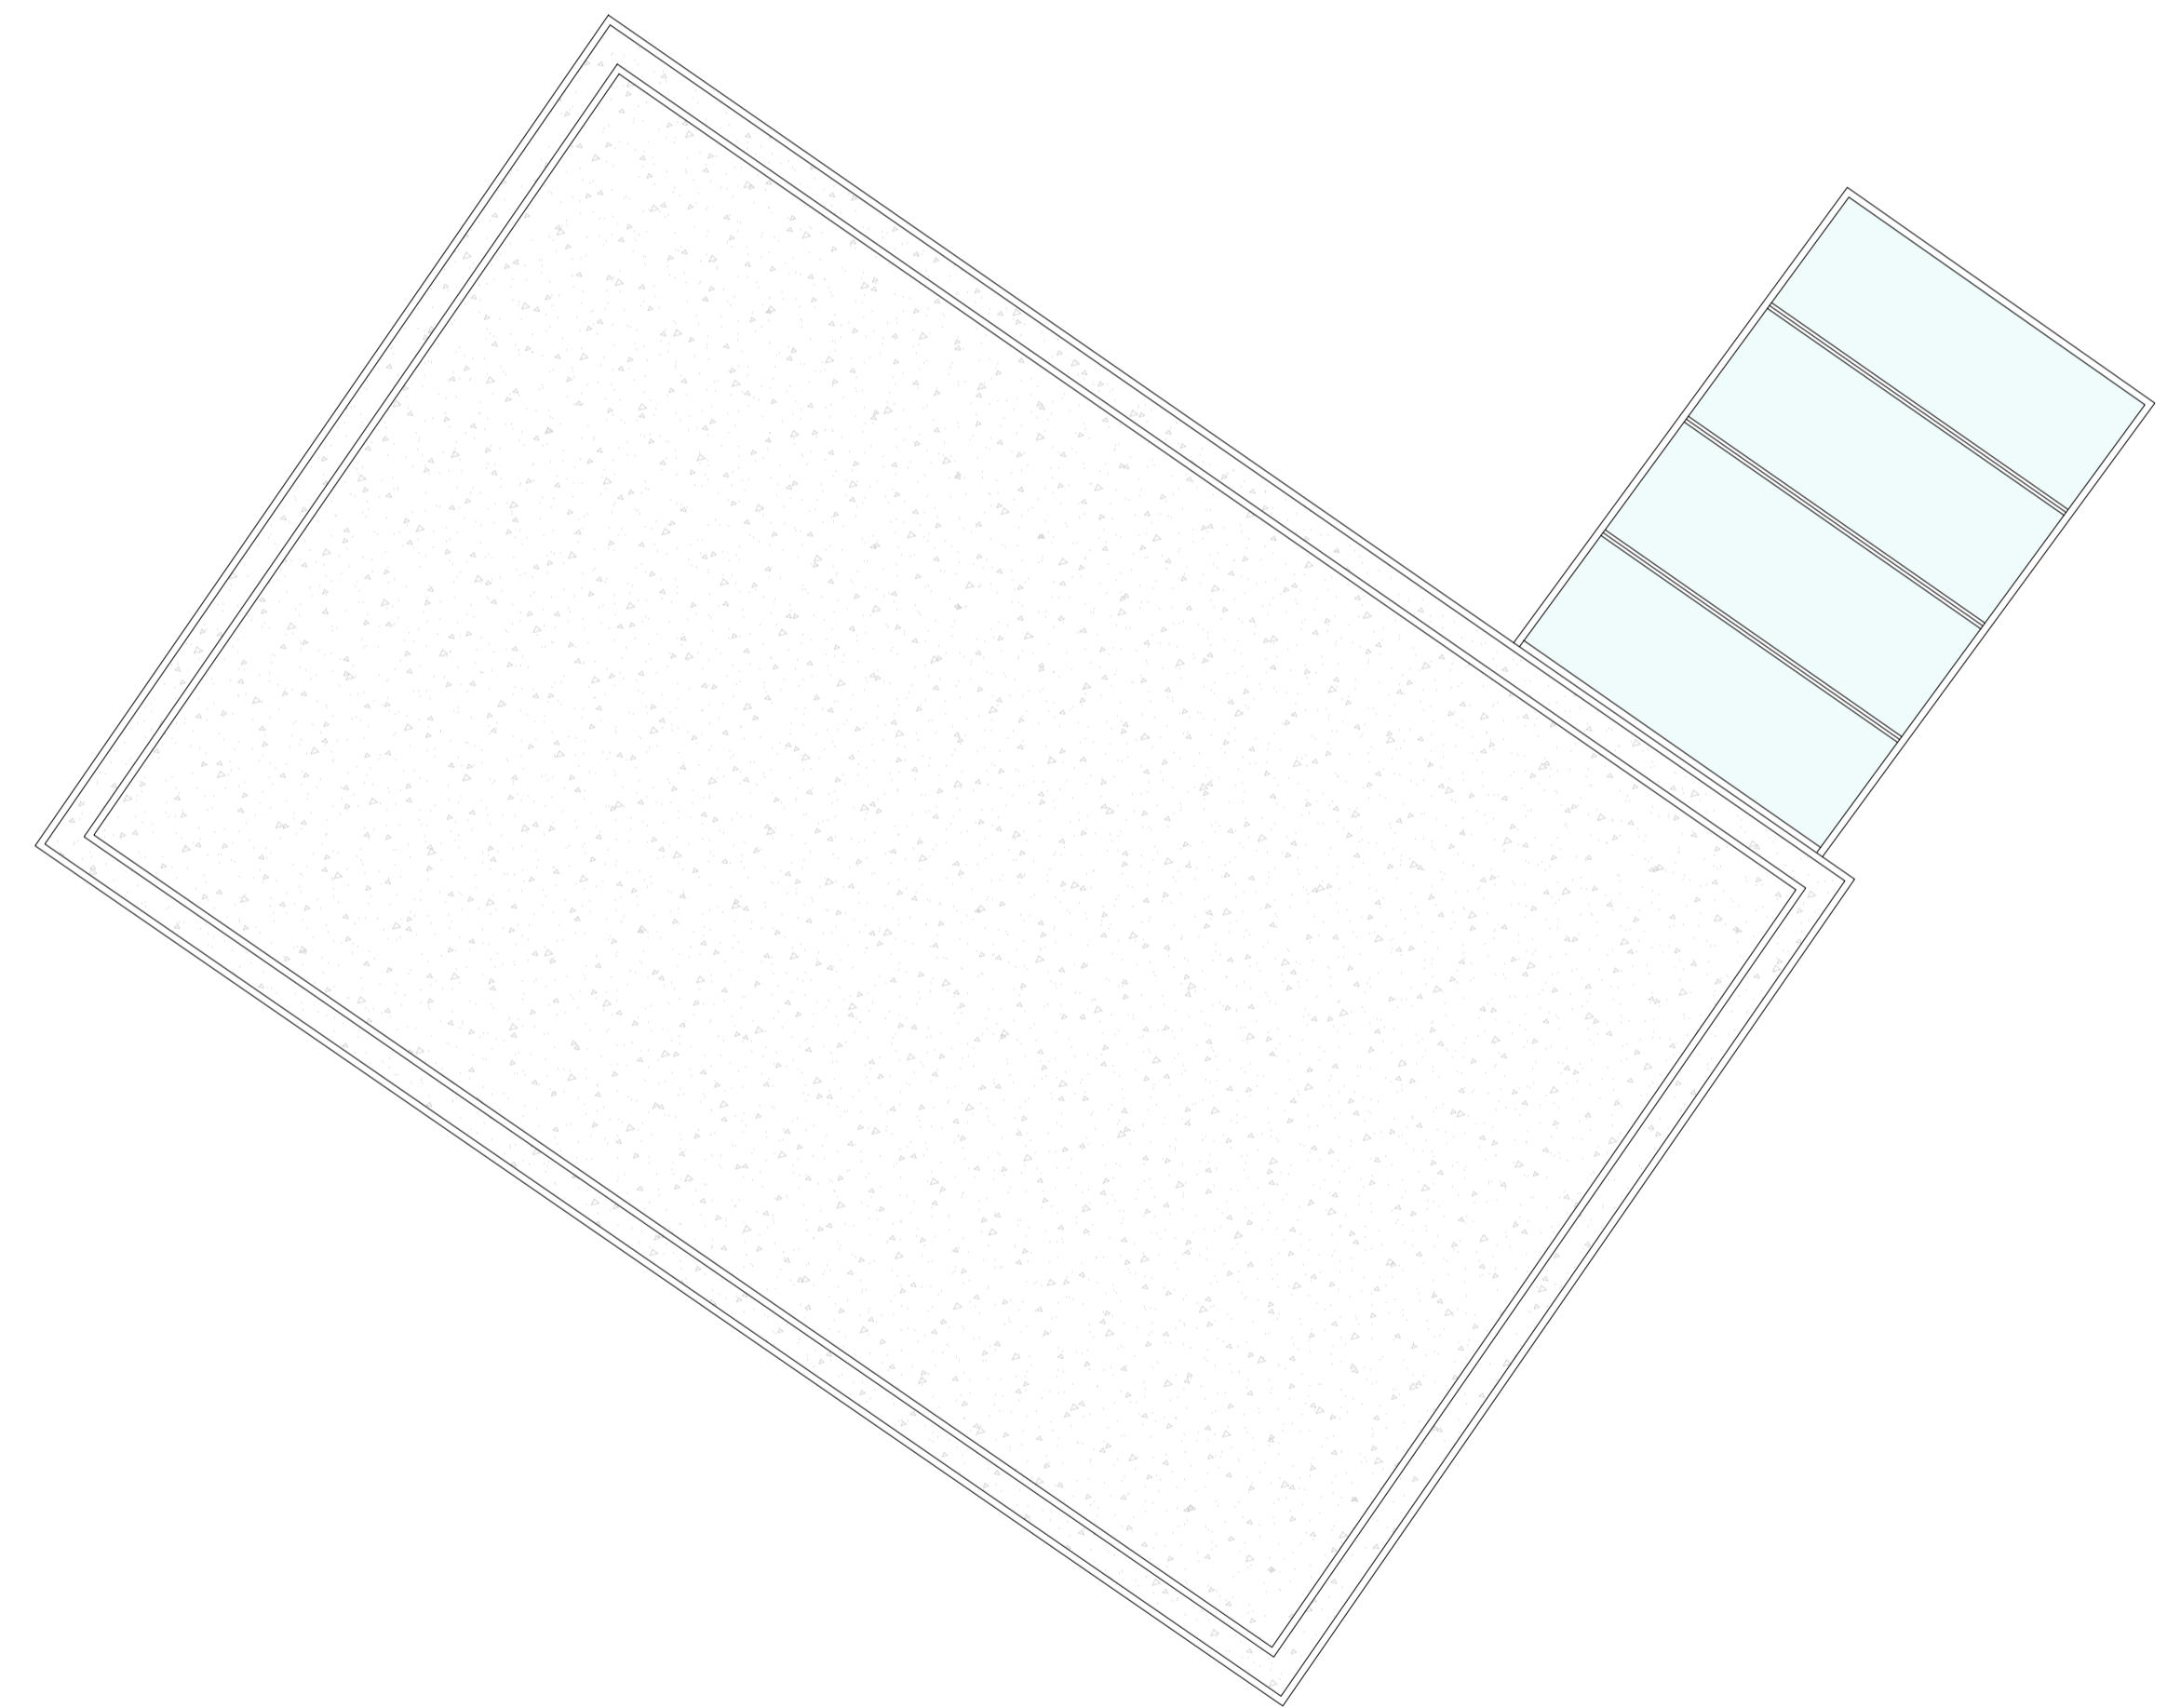

ROOF PLAN
1:50



REVISION	DESCRIPTION	DATE	NOTES

PLANNING DRAWING ORANGE DESIGN STUDIO. ARCHITECTURAL PRACTICE hello@orangedesignstudio.co.uk 59A, Huddersfield Road, Mirfield, WF14 8AA orangedesignstudio.co.uk 01924 650930 <small>COPYRIGHT © ORANGE DESIGN STUDIO LIMITED</small>		PROJECT TITLE ST PATRICKS CPA DRAWING TITLE EXISTING GA SCALE 1:100 DRAWN EG CHECKED JH PROJECT REFERENCE ODS 23/798 PAPER SIZE A1 DWG NUMBER (EX)001 DATE 25/01/24 REVISION / CLIENT BPS CATHOLIC ACADEMY TRUST	
--	--	--	--