




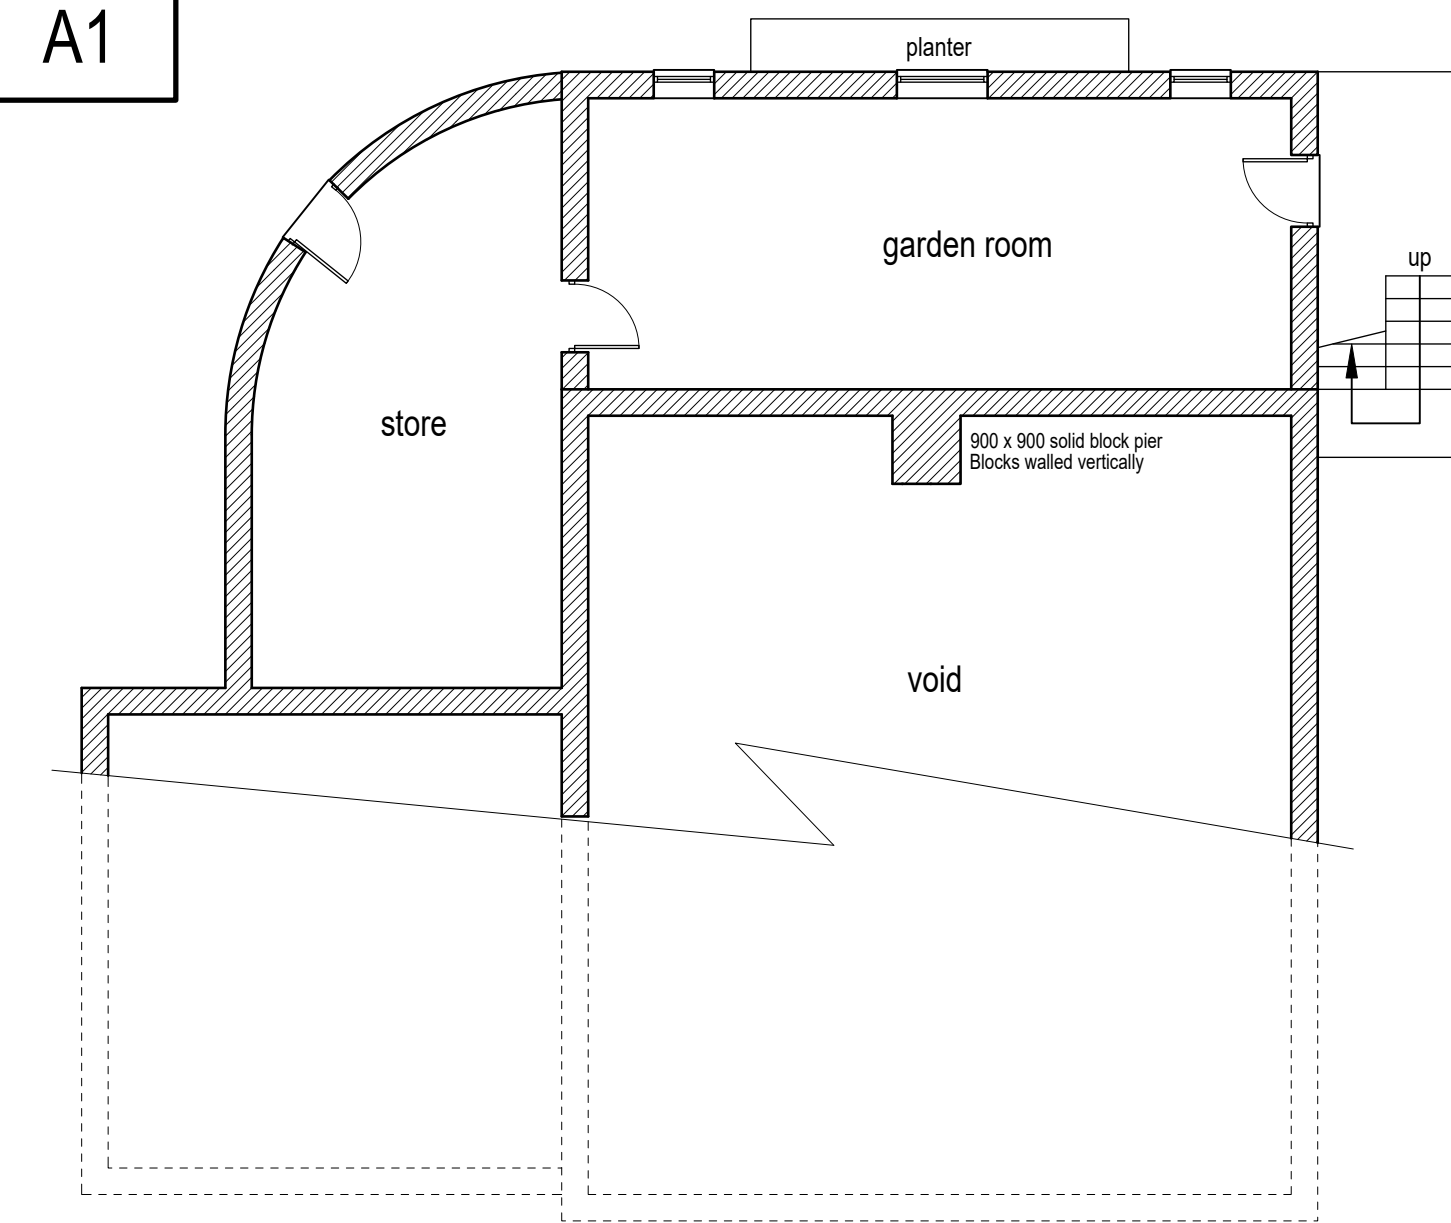


Basement (1:100)

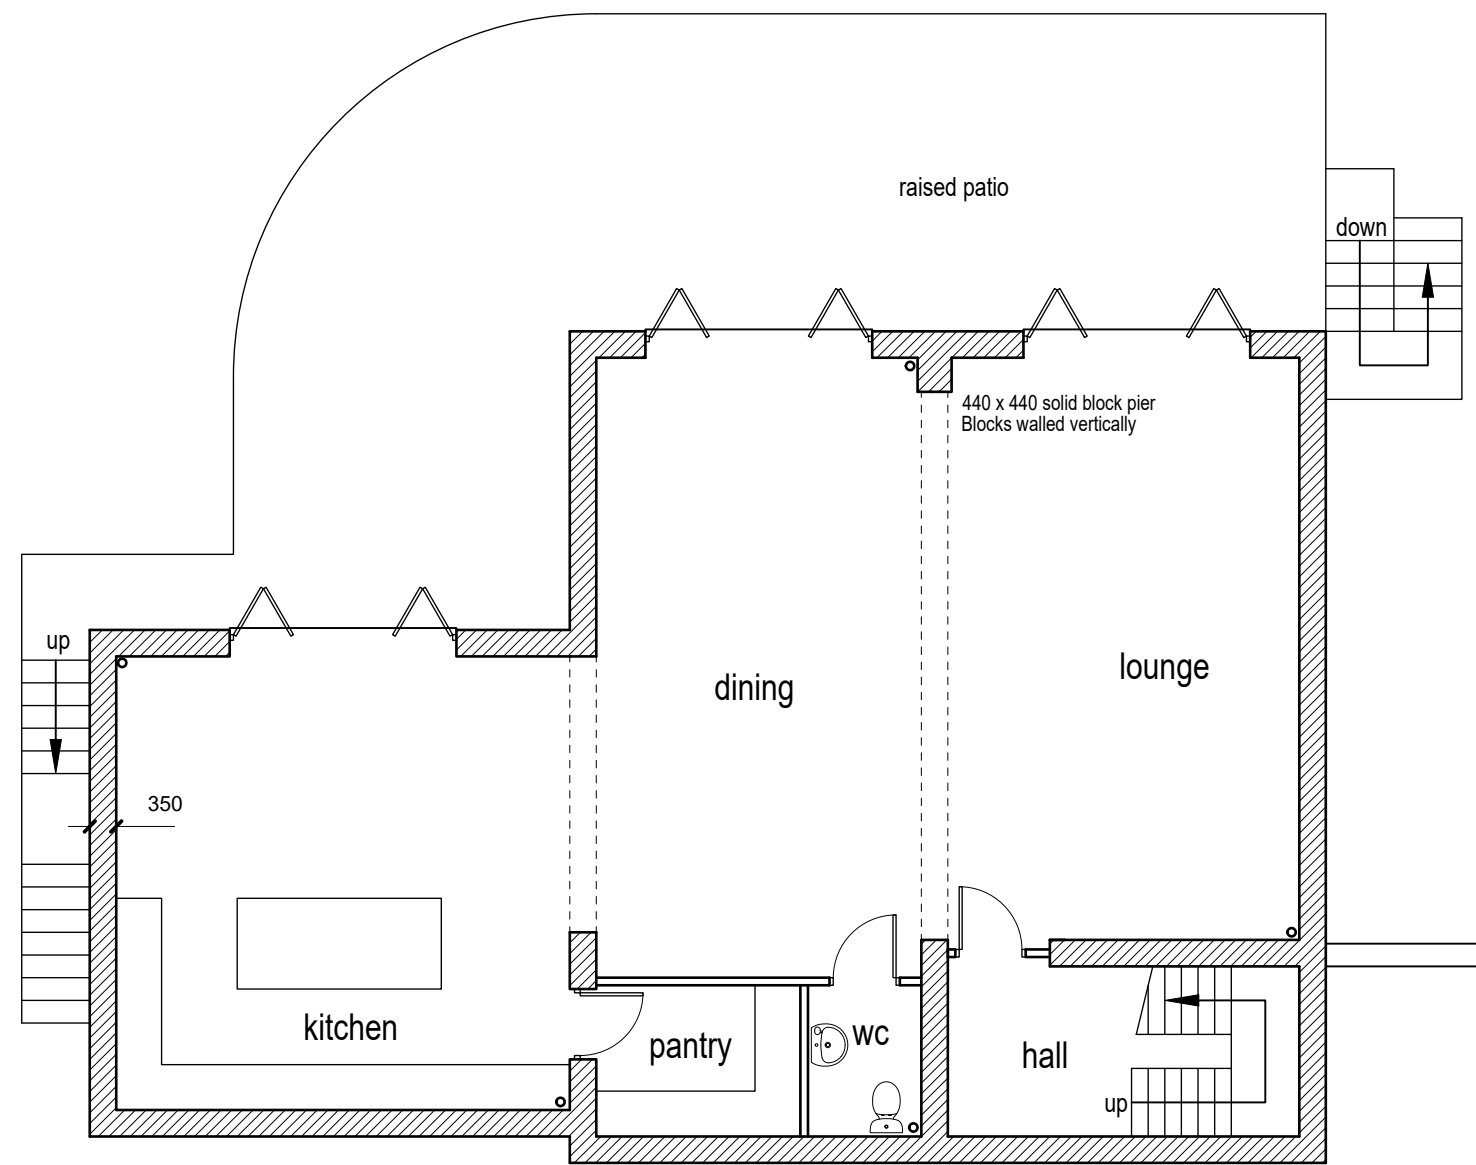

Lower Ground Floor (1:100)

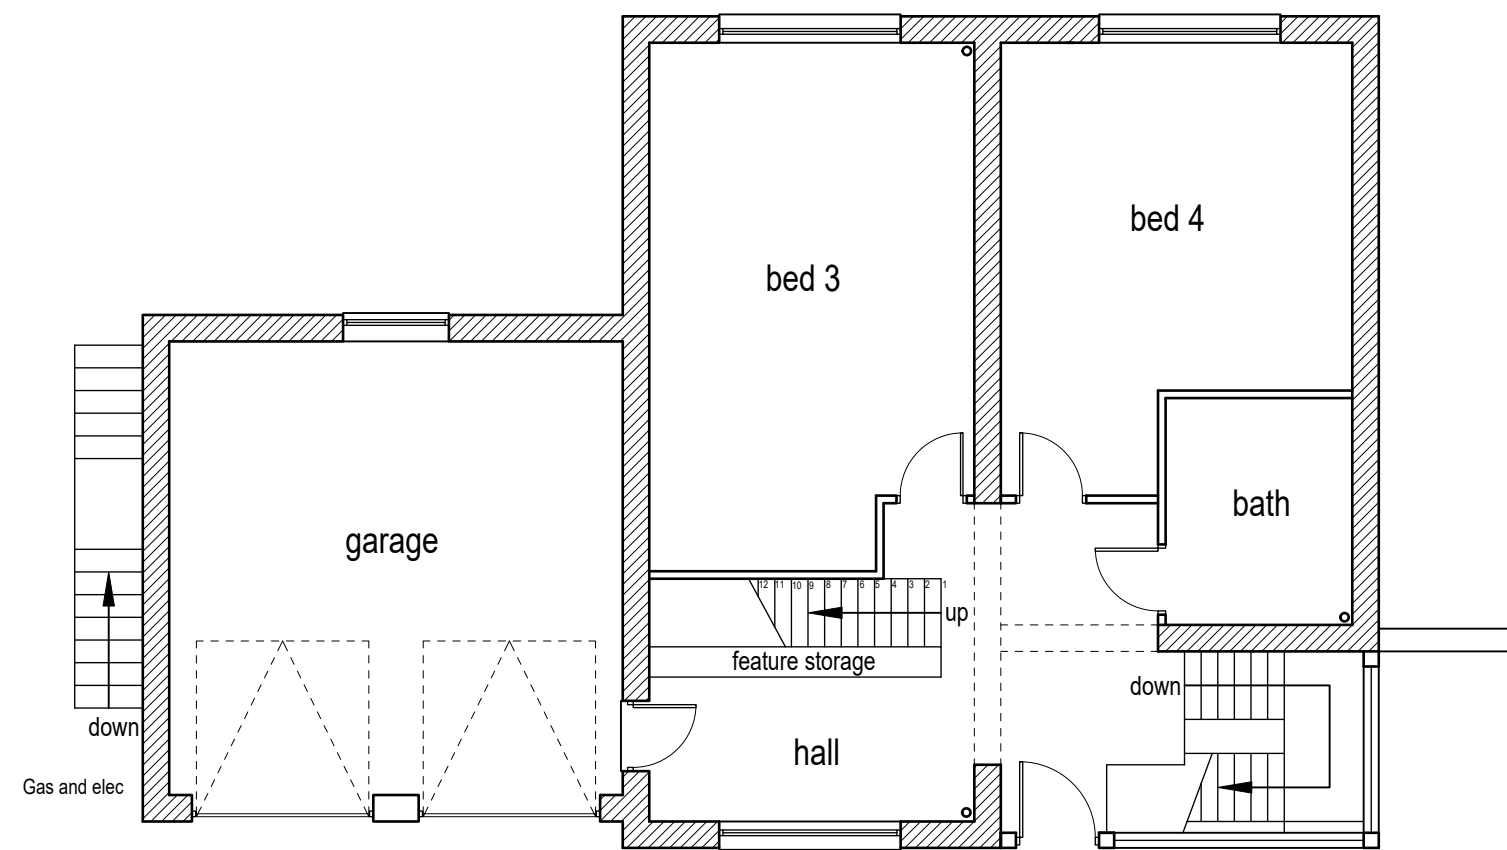

Ground Floor (1:100)

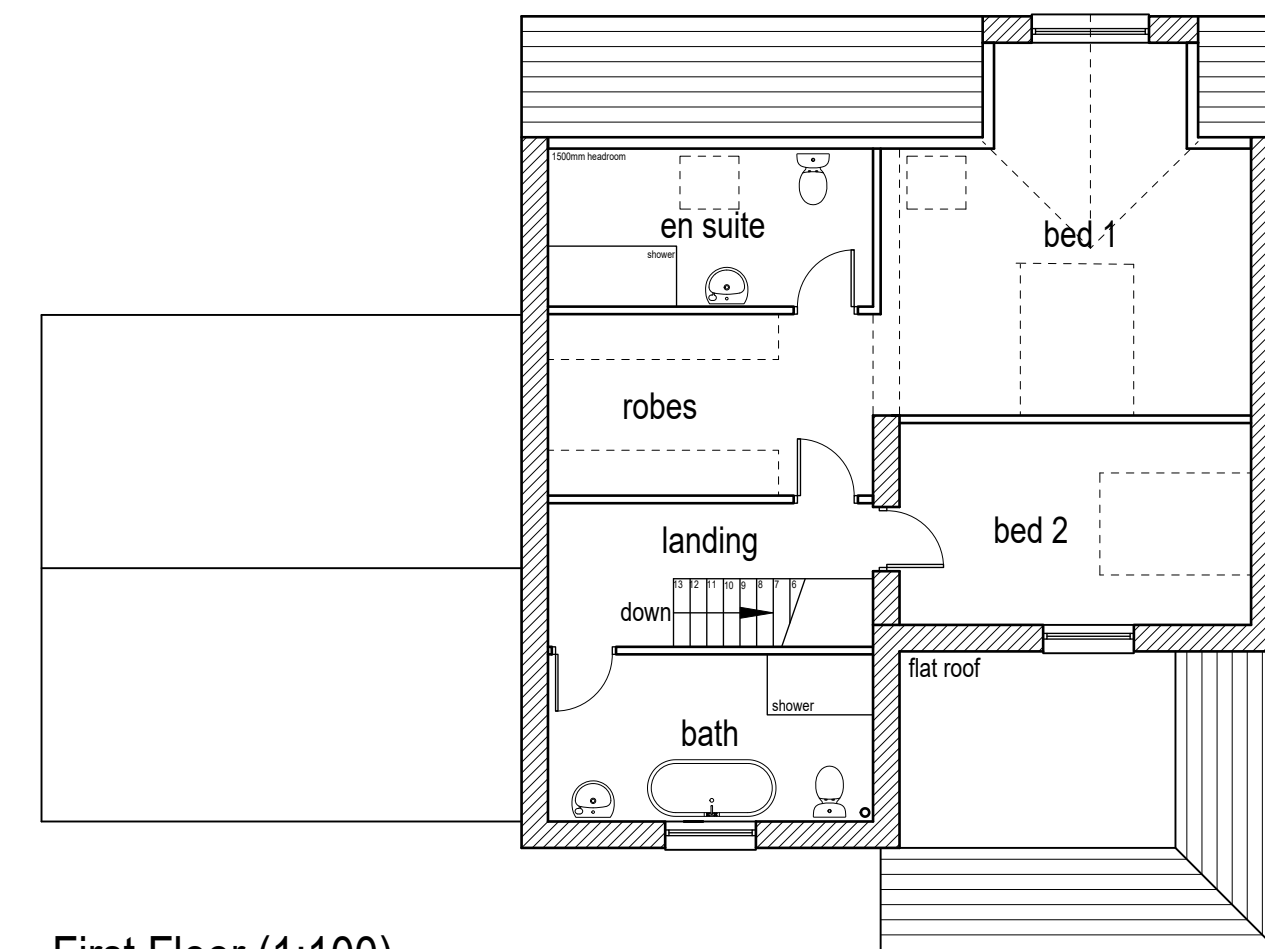

First Floor (1:100)



Front/south east facing elevation (1:100)




Side/north east facing elevation (1:100)




Rear/south east facing elevation (1:100)



Side/south west facing elevation (1:100)

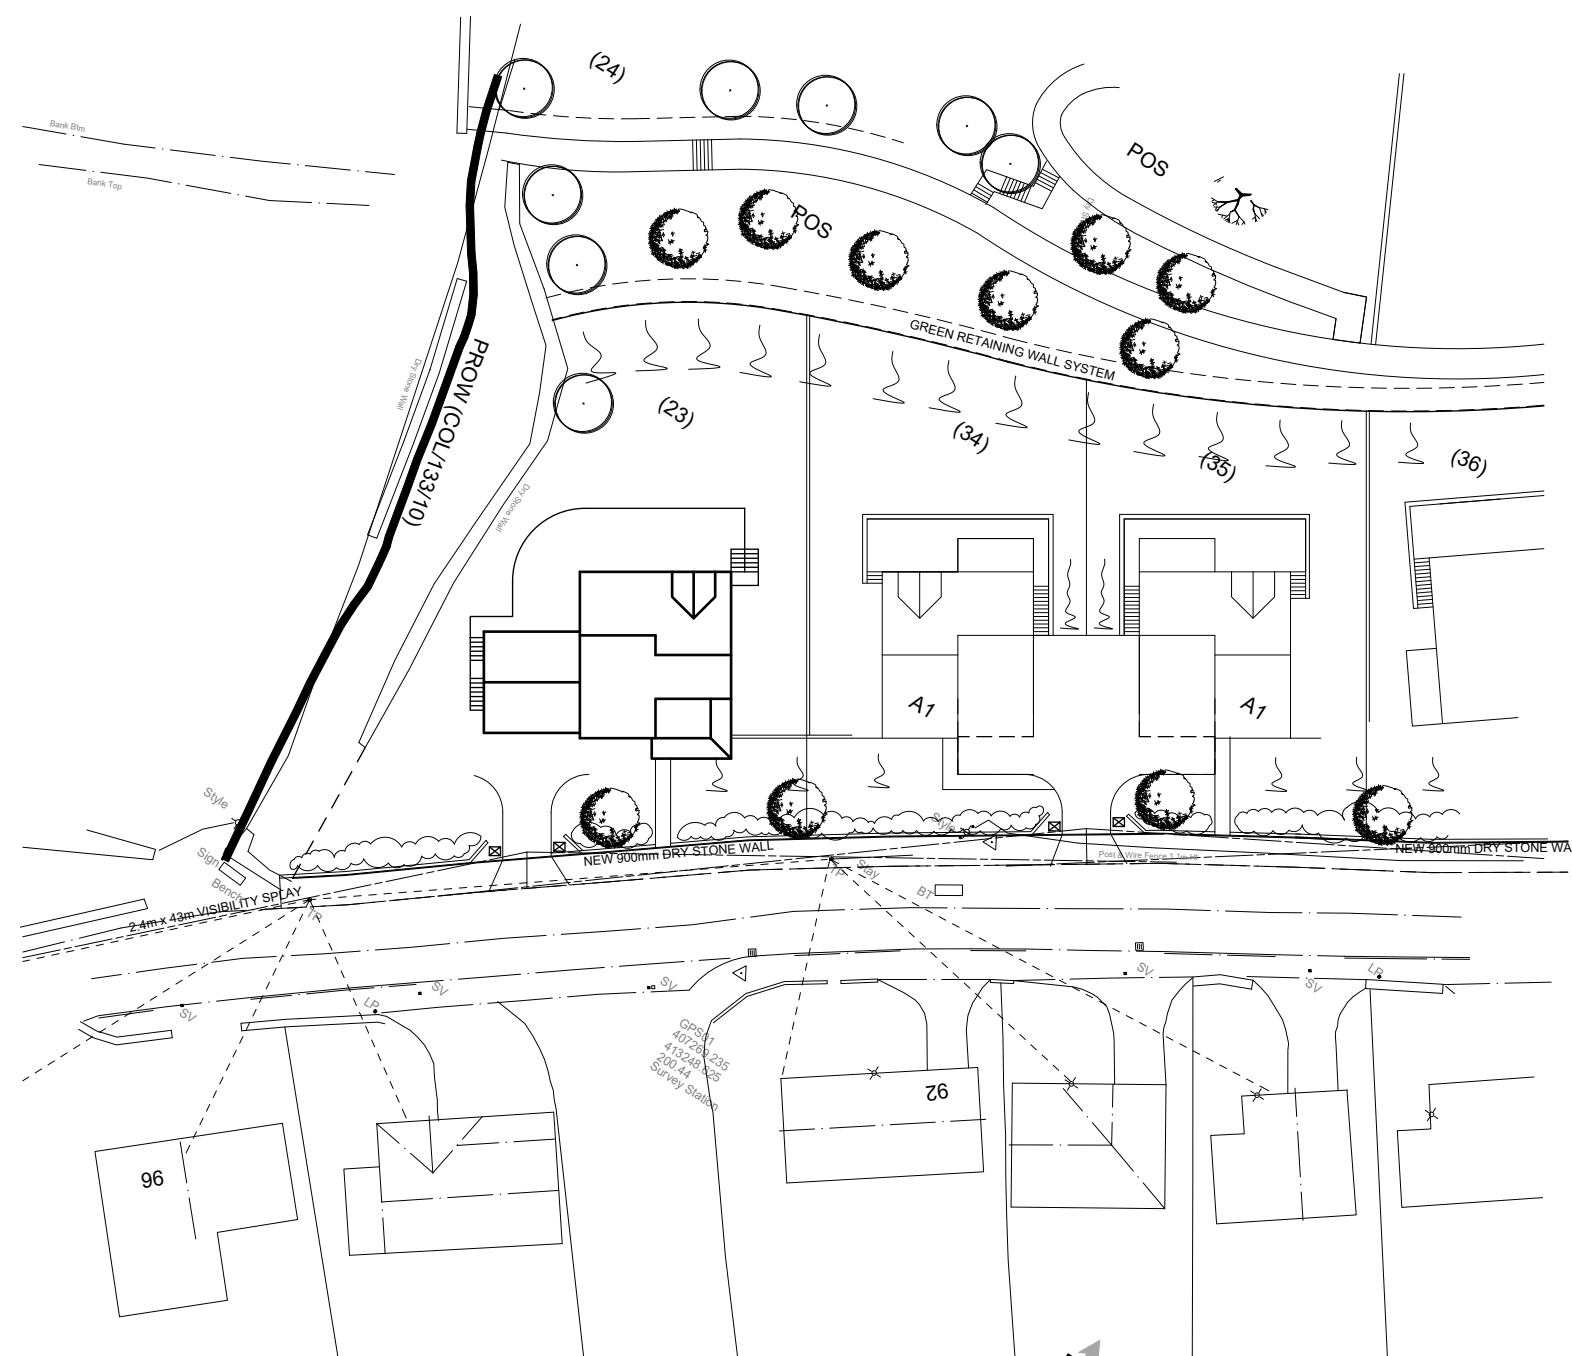


Part outline site plan (1:500)

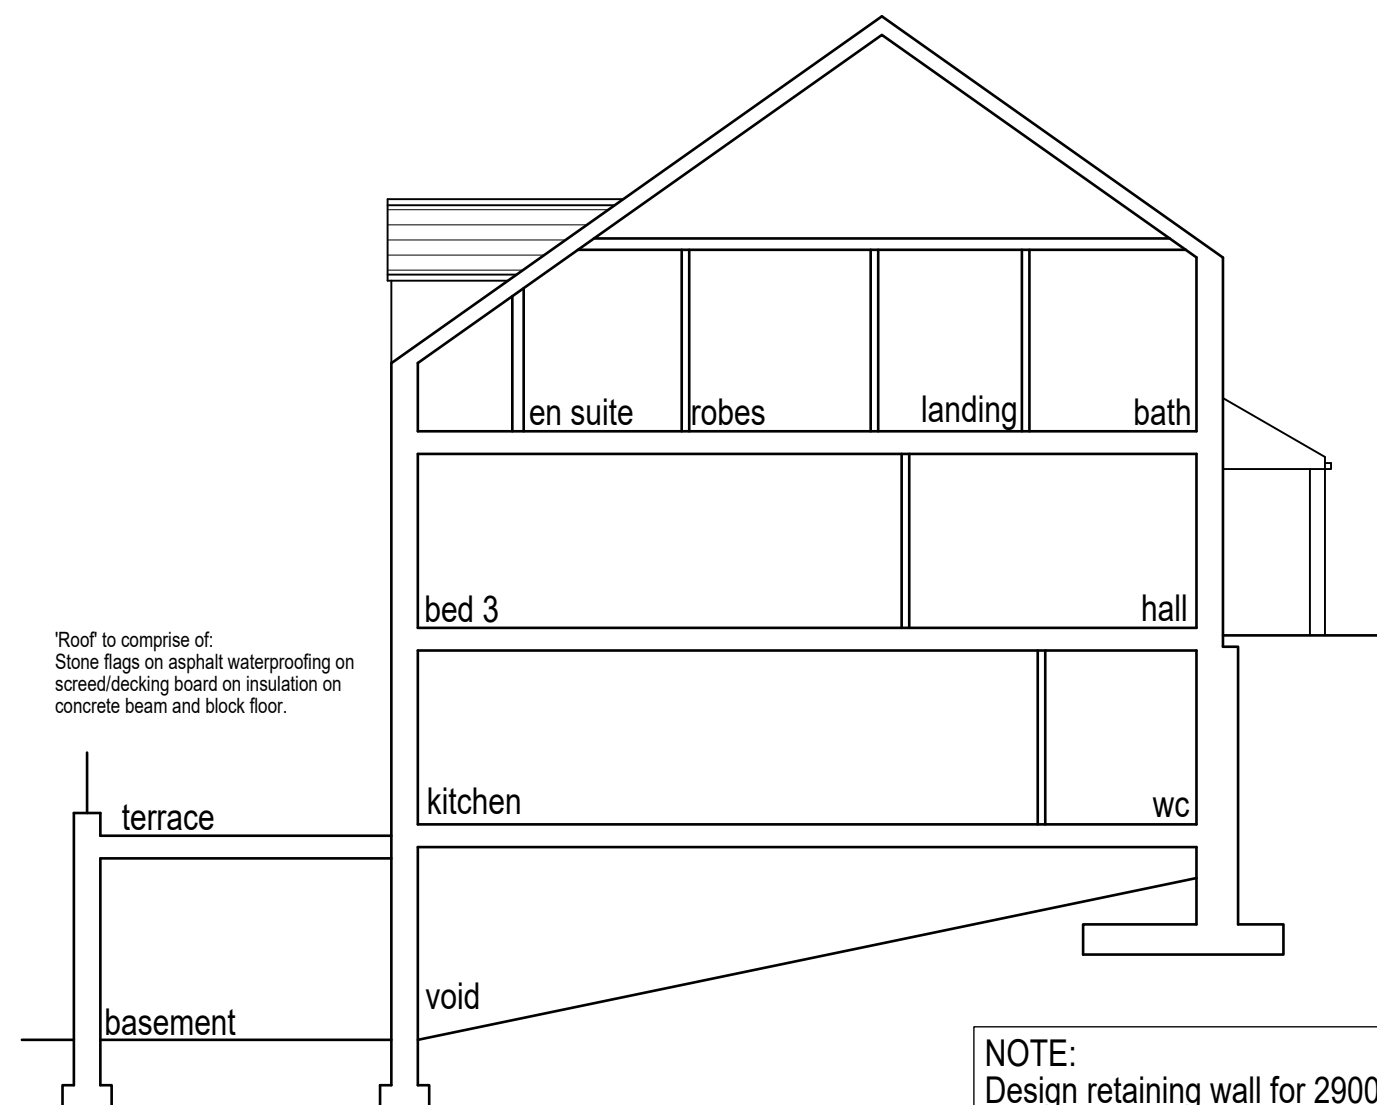

Front elevation (1:100)

NOTE:
Design retaining wall for 2900mm storey height.

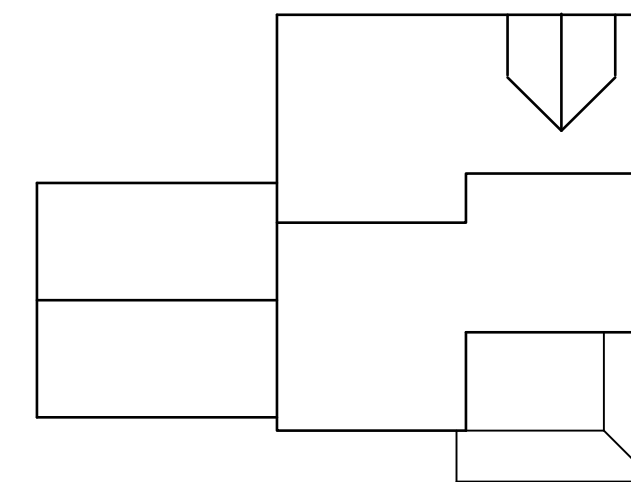

Roof plan (1:200)

Rev B	03/06/2026	Updated for planning submission.		
Rev A	24/09/2025	Minor amendments, dimensions added.		
Project :		Housing at Lingards Road, Slaithwaite.		
Client :		SB Homes.		
Drawing :		Plot 23 - OPTION 1.		
Scale :		1:100.	Date :	May 2025
Dwg No :		2019 572 Sk 15	Rev :	B