



- Party Walls**
The Party Wall Act etc. Act 1996 came into effect on 1st July 1997. If someone is planning to carry out building work which involves: work on an existing wall shared with another property; or new building on the boundary with a neighbouring property; or excavating near a neighbour's building, they should find out whether that work falls within the scope of the Act. If it does, they must serve the statutory notice on all affected owners. The government has produced an explanatory leaflet which is available from planning services.

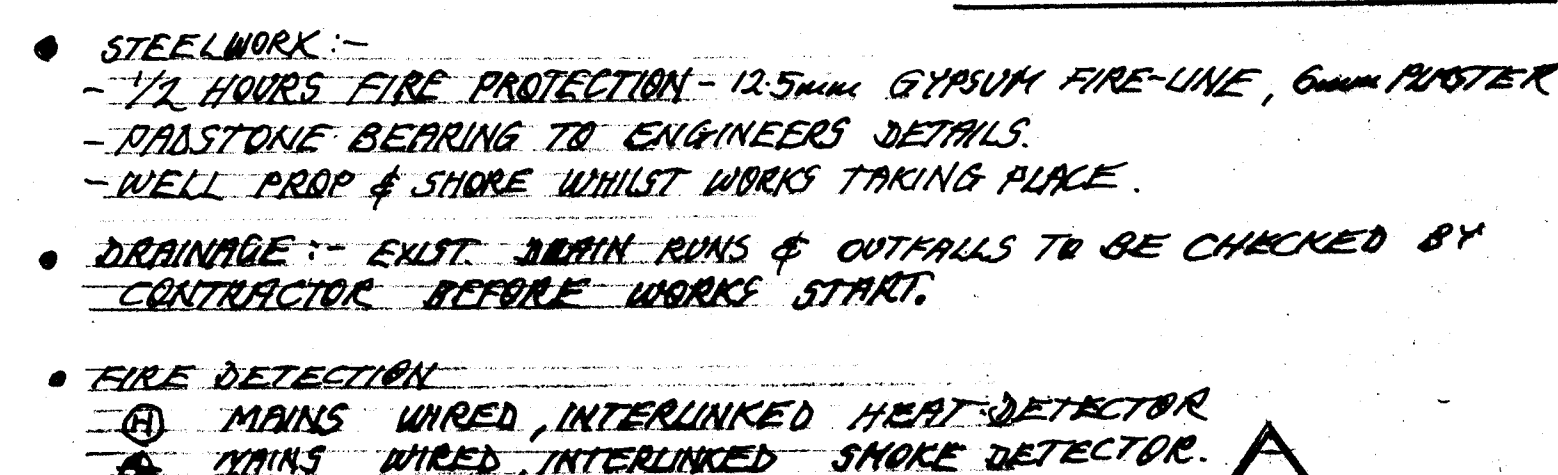


ED HEAT DETECTOR.
SMOKE DETECTOR.

FRONT ELEVATION (SOUTH)

 


- WATER PROOFING LAYER
EQ. SINGLE PLY NON-DUTINGIBS
HEMIDRIVE.
- 25mm 'KINGSAN' THERMA ROOF
TRAY OVER LAY.
- 100mm 'KINGSAN'
OPTIMA-R
- 19mm EXTERIOR GRADE
PLYWOOD WITH 1200 G
VISCQUEEN VAPOR CONTROL
LAYER UNDER FINISH.

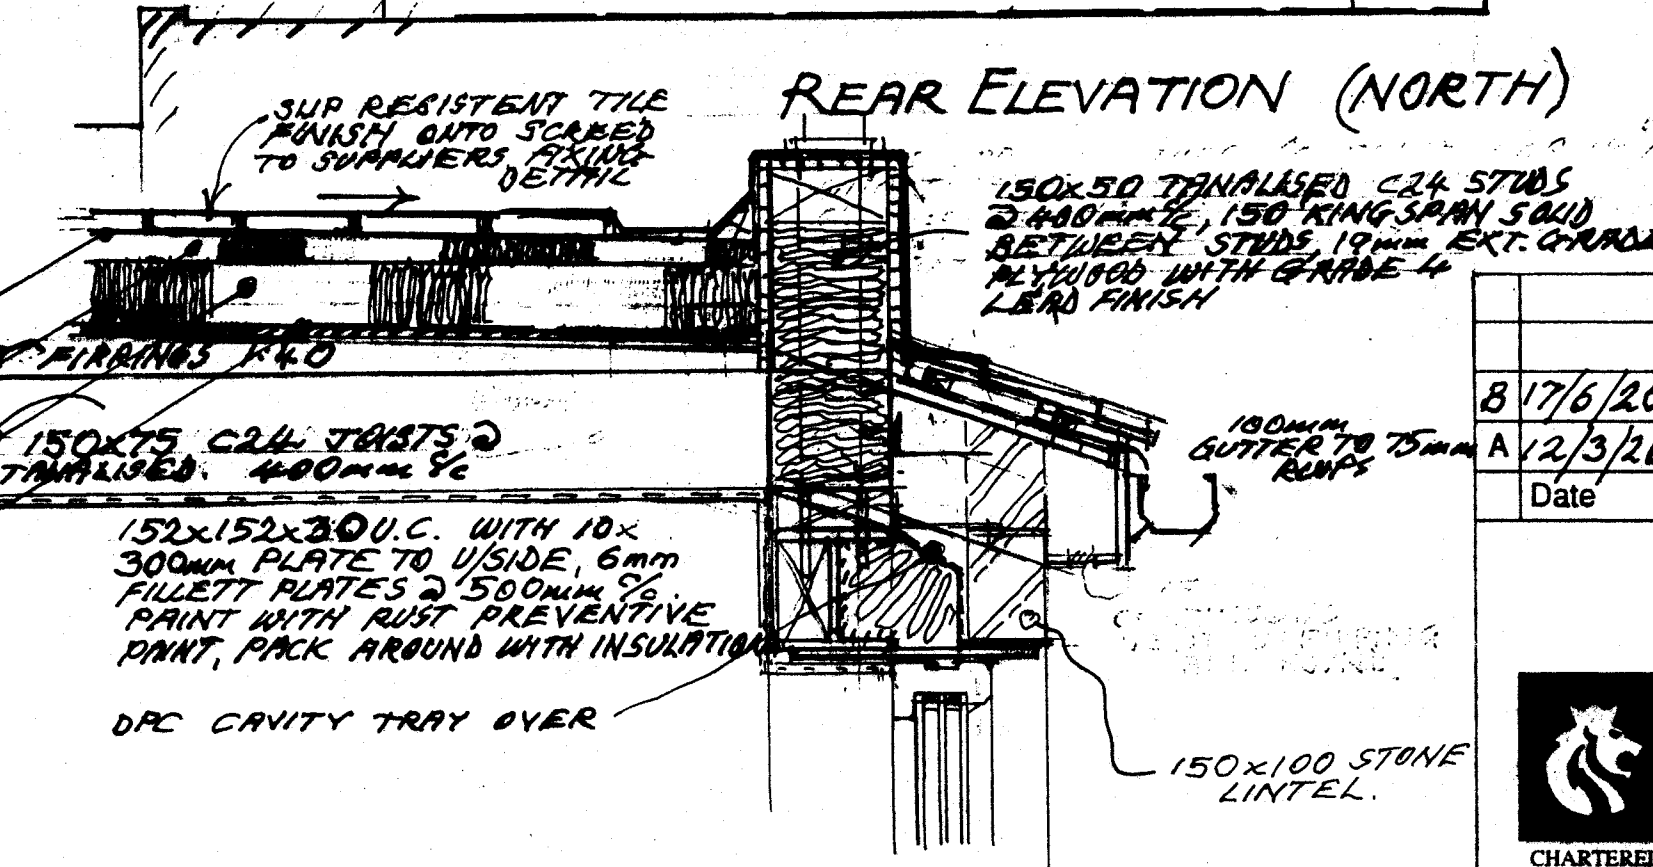

REAR ELEVATION (NORTH

8/17/6/26	Balcony to rear extra	
A/12/3/26	SIDE 2 STORY EYIN REMOVED SOMERS NOW BOTH SIDES	
Date	Revisions	

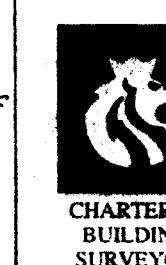

J.A. OLDROYD & SONS LTD

THE BARN, 3 PRIMROSE LANE
HIGHTOWN, LIVERSEDGE
WEST YORKSHIRE, WF15 6NS
TEL : 01274 865127
email: mr.oldroyd@yahoo.co.uk

Client

Client
JOHN McVEIGH

Address

14 HIGHTOWN VIEW
LIVEREDGE
W. YORKS WF15 8BY

Drawing Title

EXTENSIONS &
ALTERATIONS, PROPOSED
FLOOR PLANS & ELEVATIONS

scale 1:50

date	OCT. '25	drawn by
------	----------	----------

Drg No 25/130/E

Rev	
-----	--