




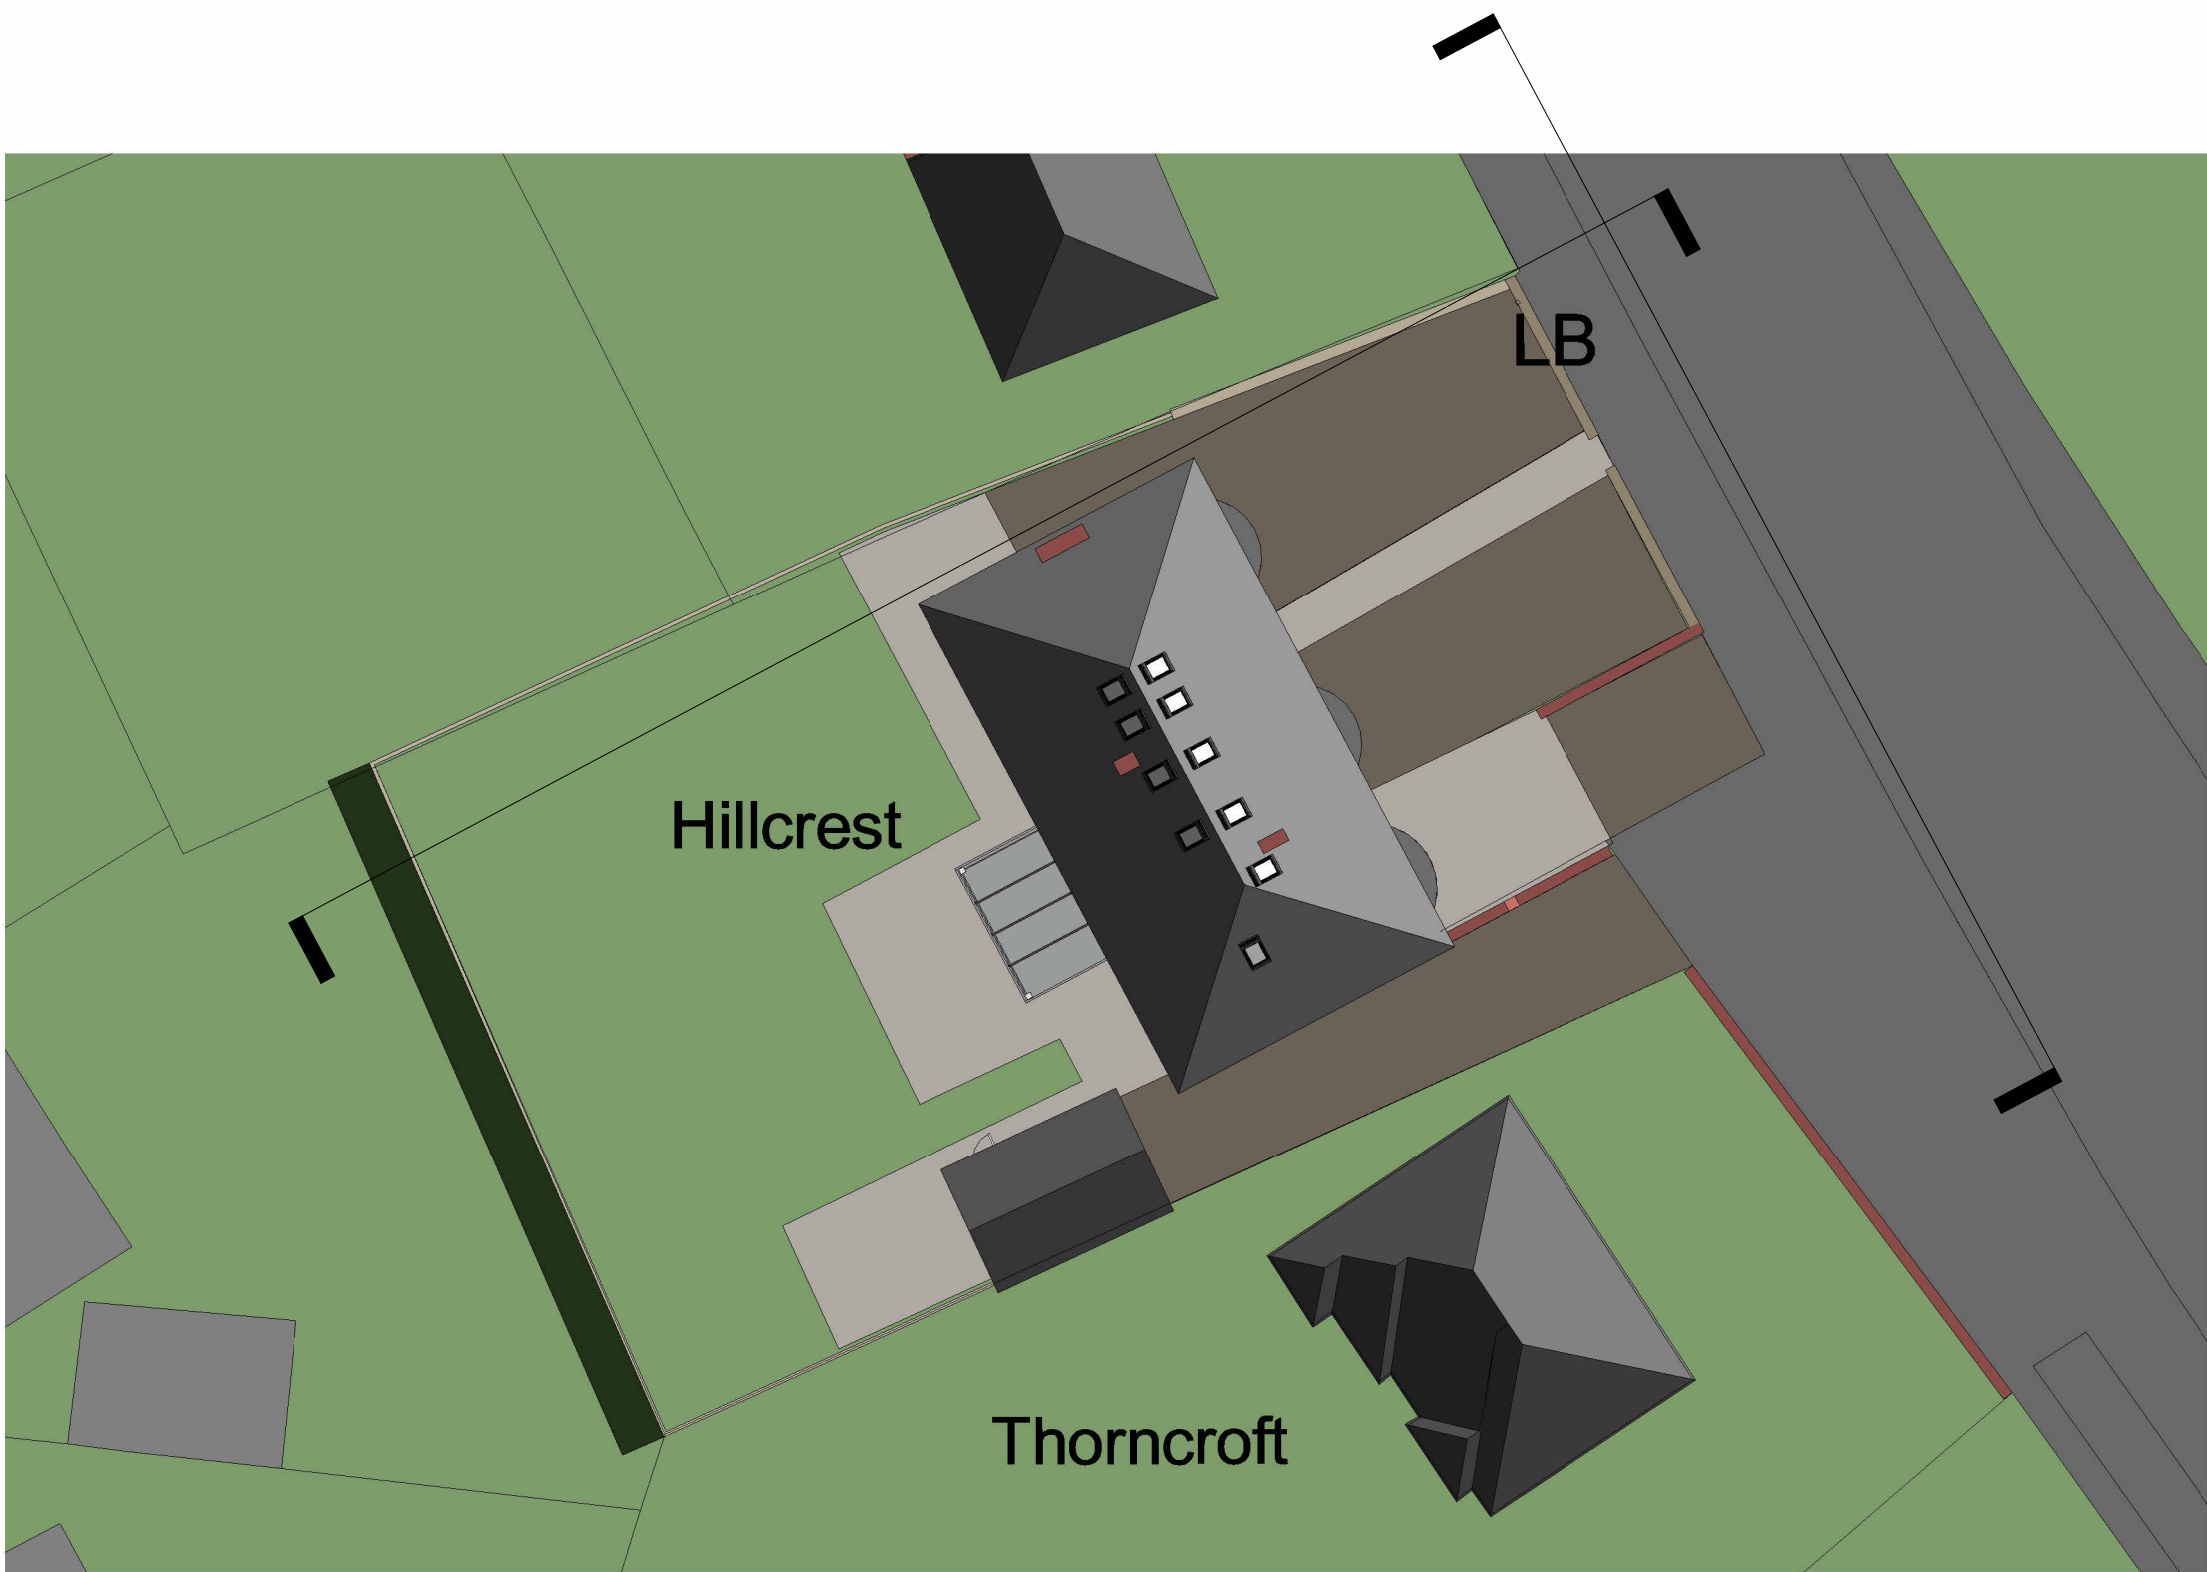

EXISTING SITE PLAN 1:200

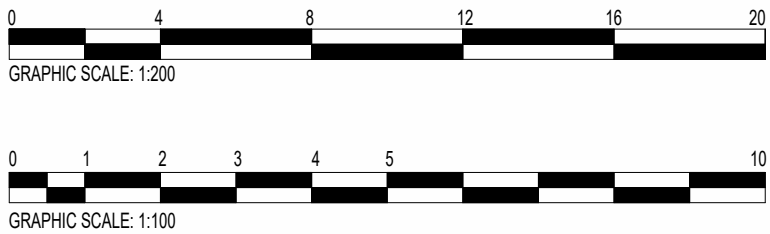

EXISTING SITE SECTION A-A

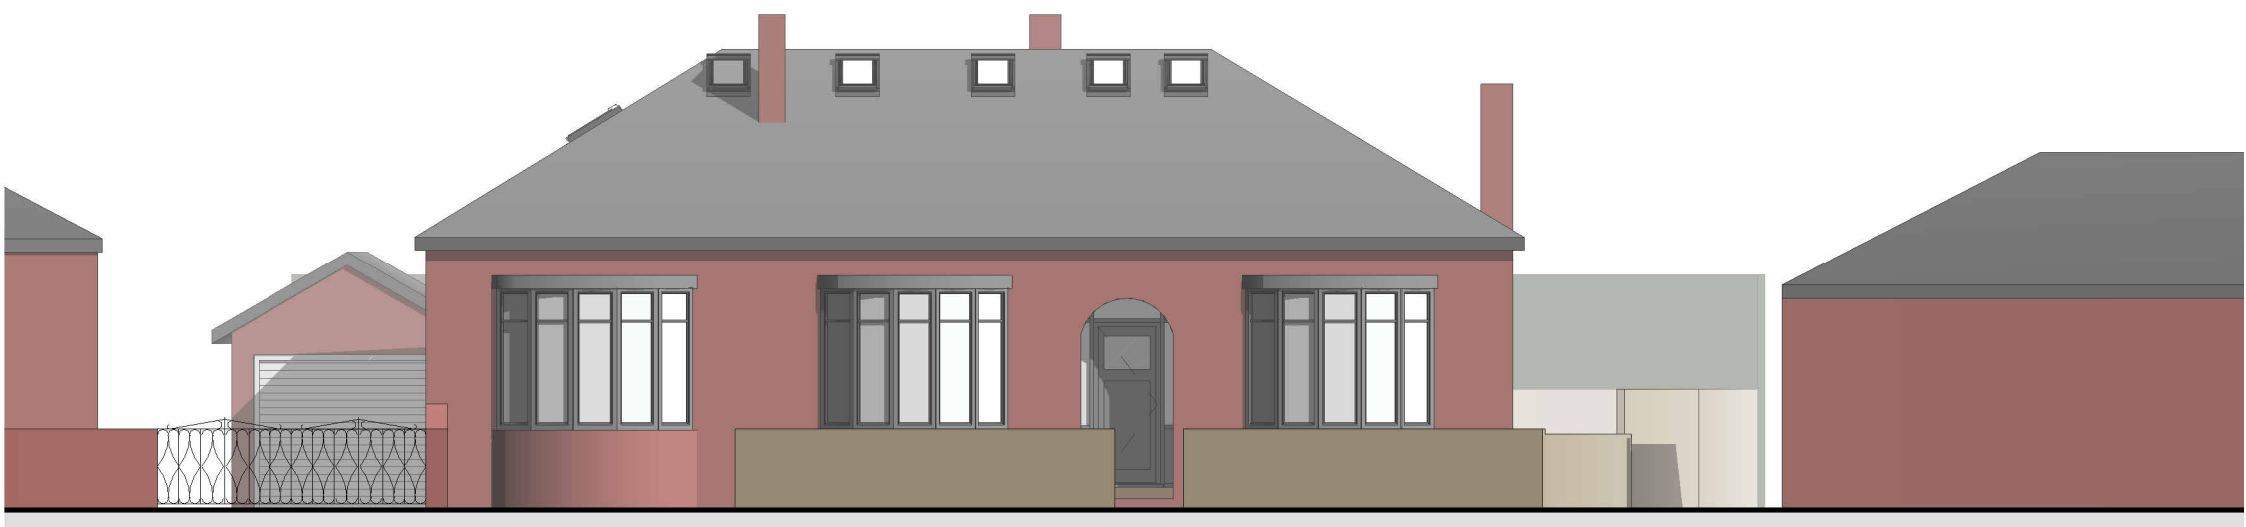

EXISTING SITE SECTION B-B

PO	Drawing originated.	JF	22.04.2026
Rev No.	Description	Drawn:	Date



Client
Mr & Mrs Mellor

Project
40 Church Lane, Thornhill

Drawing Title
Existing Site Plan & Site Sections

Drawing No	2026116-101	Rev No	PO
Scale	As indicated @ A1	Date Drawn	Apr'26
Purpose of Issue	PLANNING	Drawn By	JF