


PROPOSED SITE PLAN 1:200



PROPOSED SITE SECTION A-A

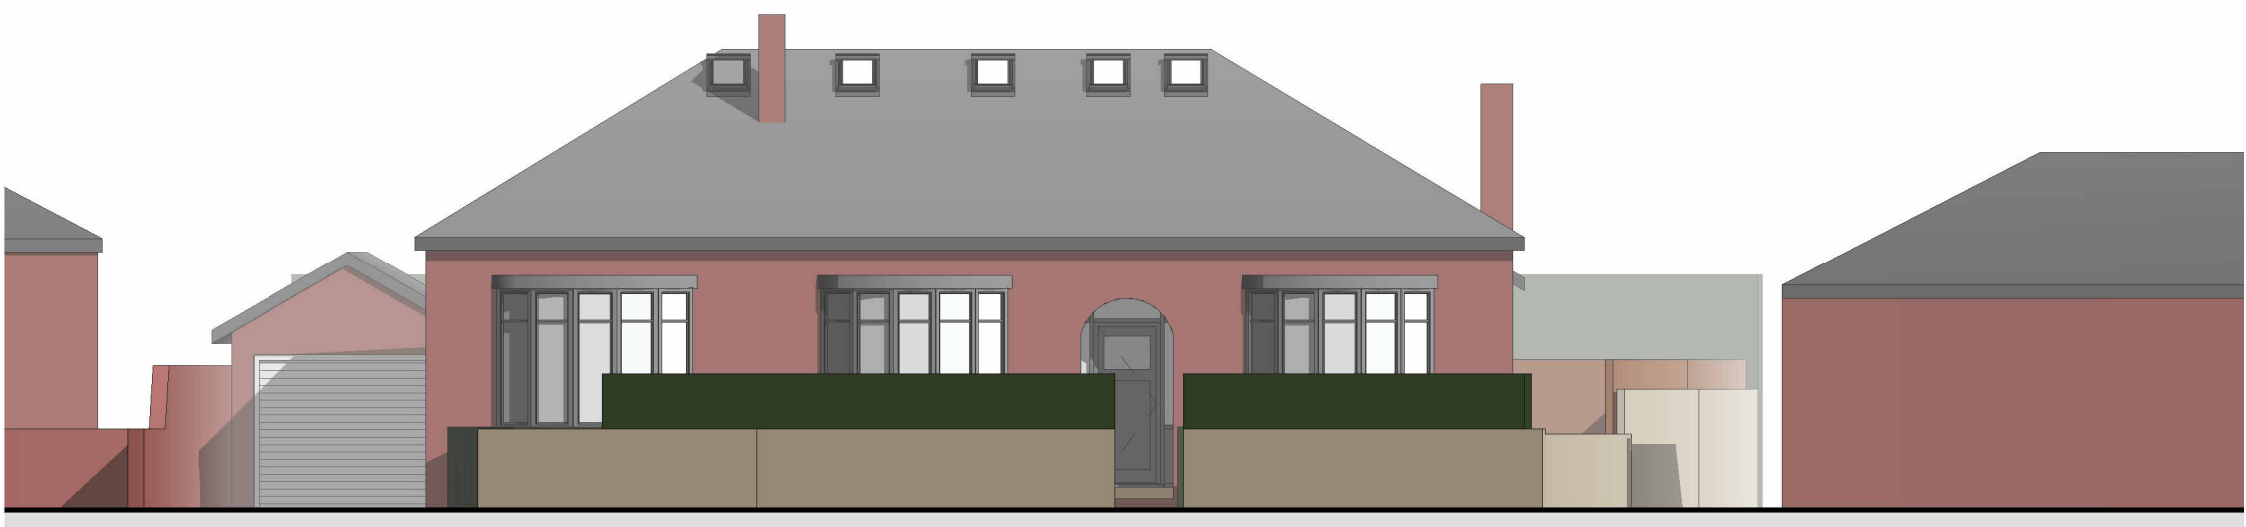

PROPOSED SITE SECTION B-B

P1	Drawing revised following desing workshop.	JF	15.05.2026
P0	Drawing originated.	JF	24.04.2026
Rev No.	Description	Drawn:	Date



Client
Mr & Mrs Mellor

Project
40 Church Lane, Thornhill

Drawing Title
Proposed Site Plan & Site Sections

Drawing No	2026116-103	Rev No	P1
Scale	As indicated @ A1	Date Drawn	Apr'26
Purpose of Issue	PLANNING	Drawn By	JF