





EXISTING FRONT ELEVATION 1:100




EXISTING SOUTH ELEVATION 1:100

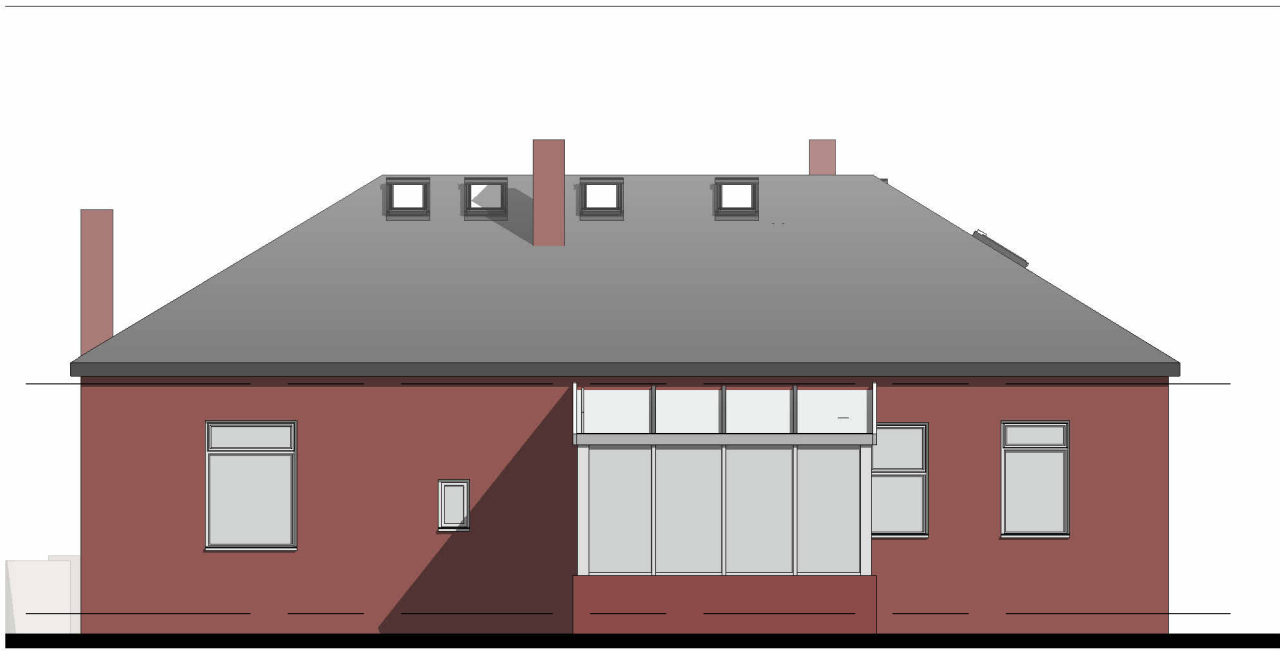


EXISTING REAR ELEVATION 1:100

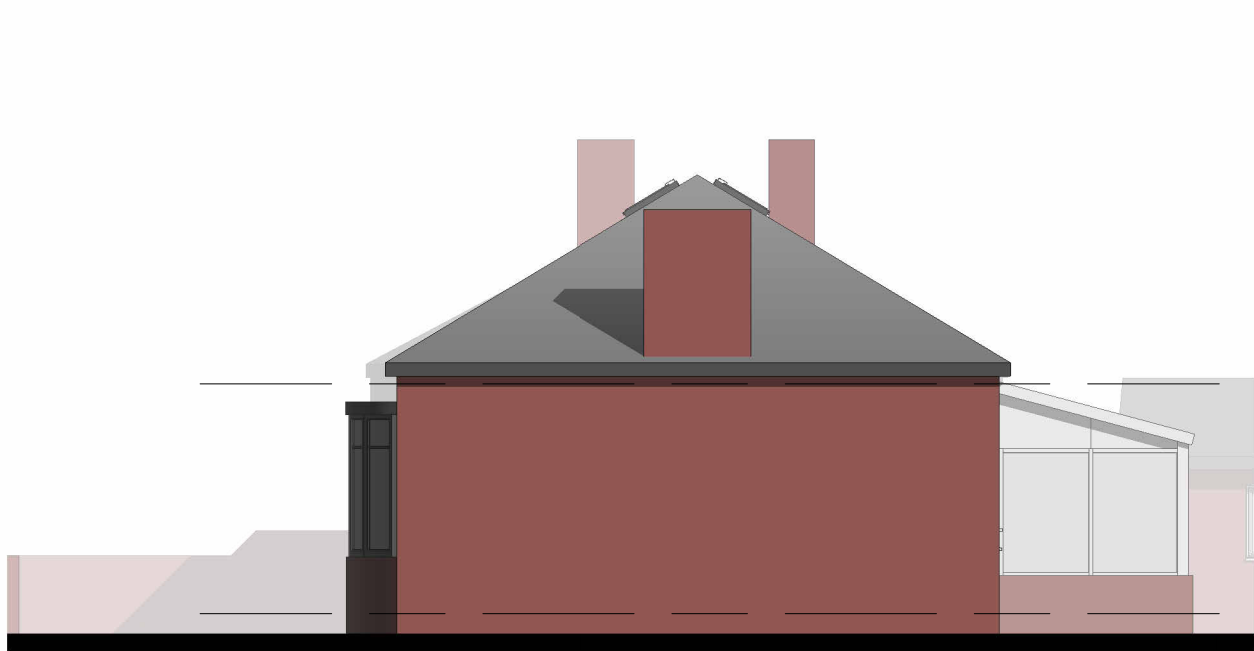

EXISTING NORTH ELEVATION 1:100

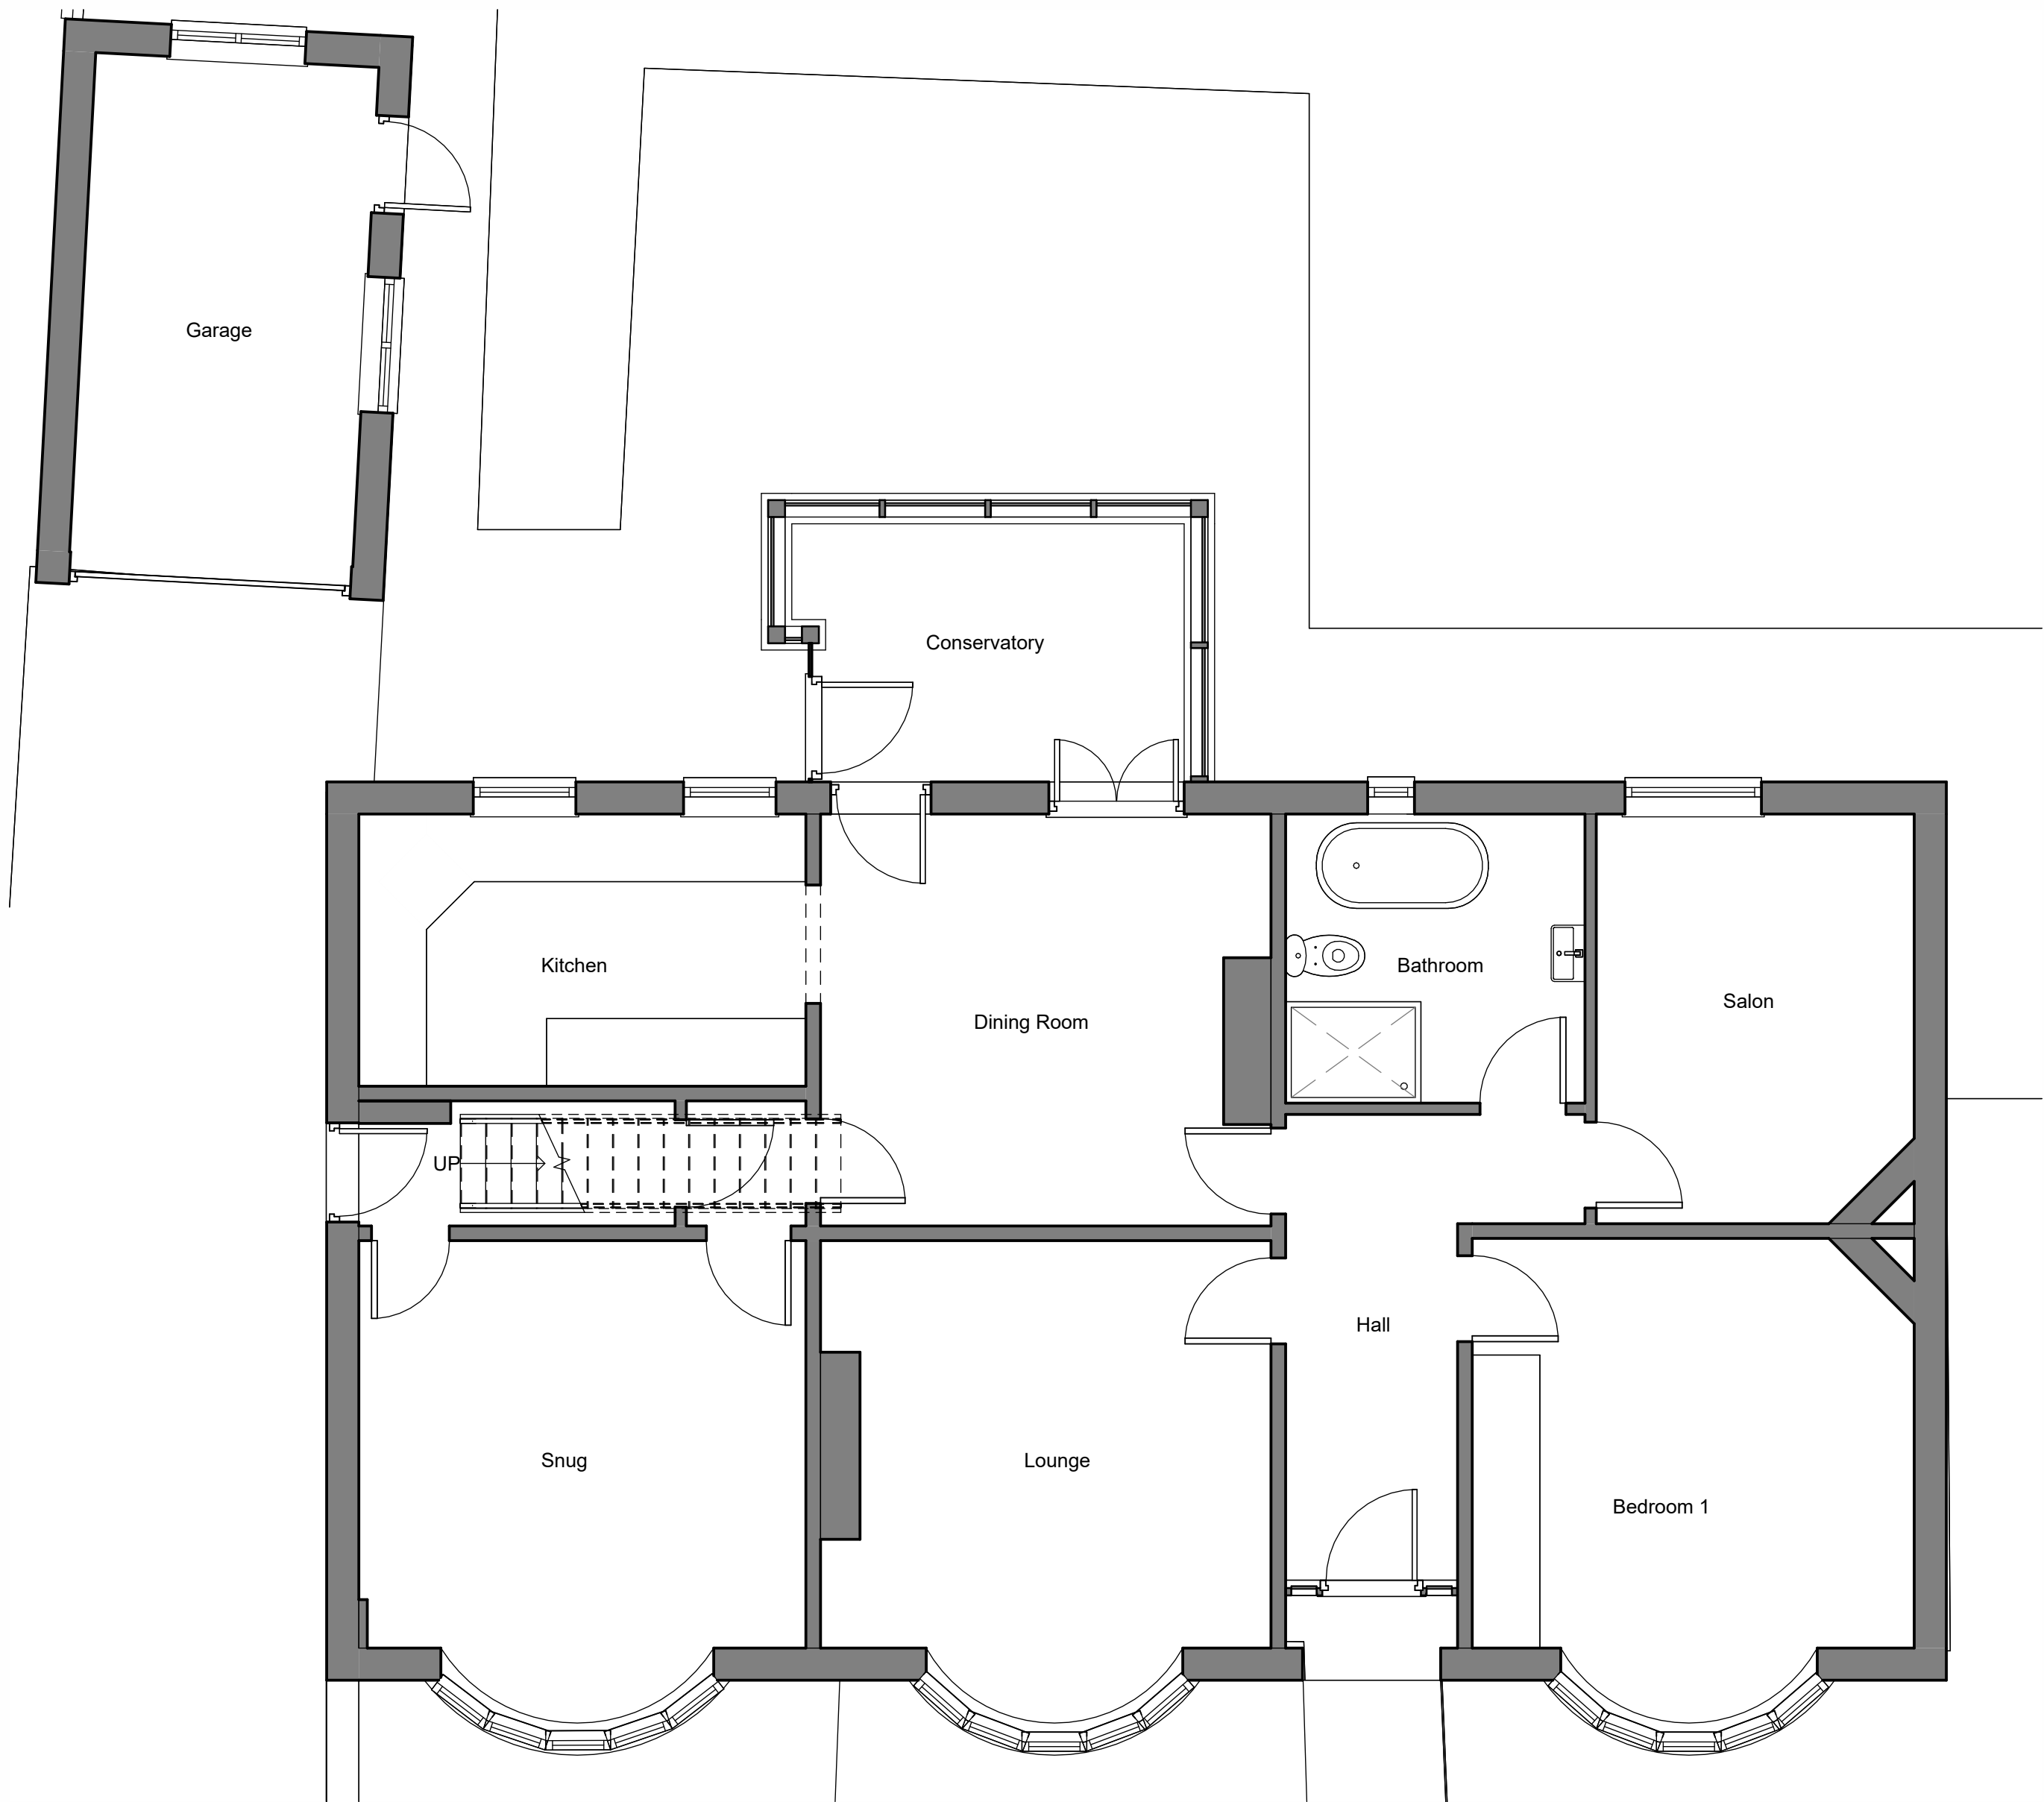

EXISTING GROUND FLOOR PLAN
1:50

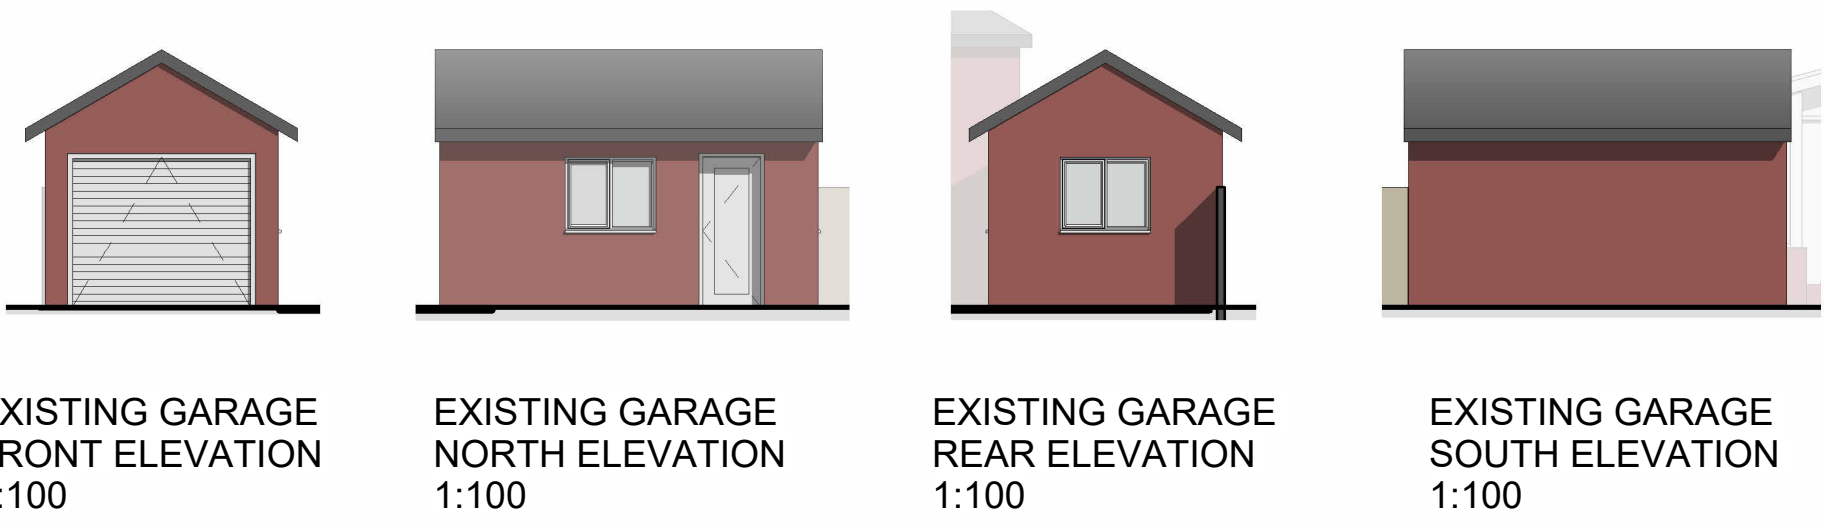


EXISTING GARAGE
FRONT ELEVATION
1:100

EXISTING GARAGE
NORTH ELEVATION
1:100

EXISTING GARAGE
REAR ELEVATION
1:100

EXISTING GARAGE
SOUTH ELEVATION
1:100

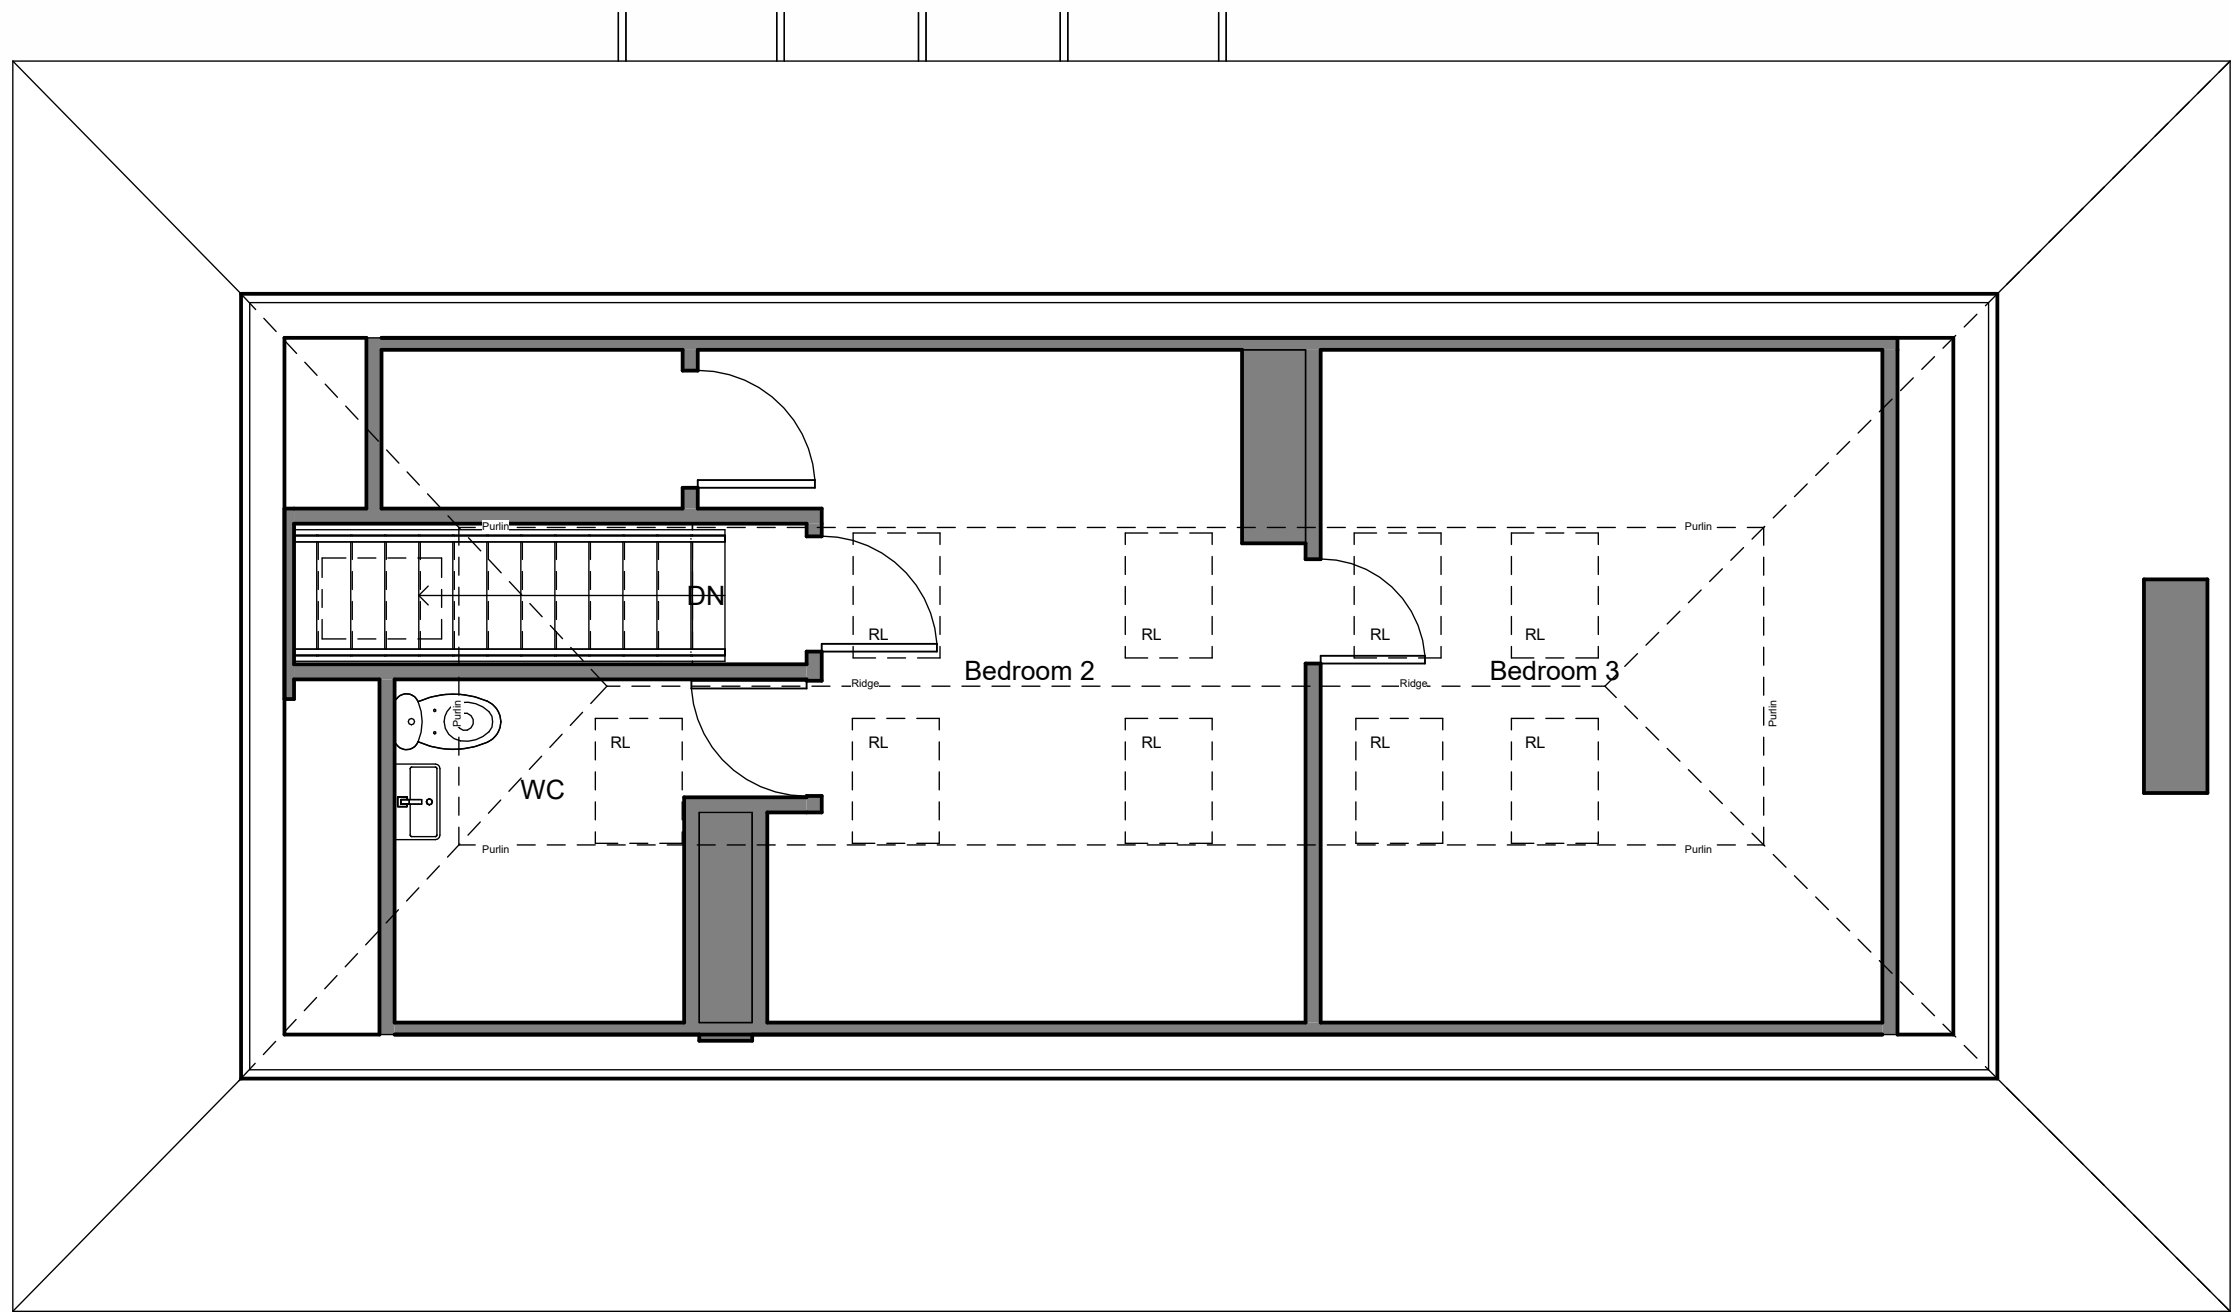

EXISTING FIRST FLOOR PLAN
1:50

This drawing along with the design is property and copyright of Hill Rise Architecture Ltd. and shall not be reproduced without express written consent.

This drawing should be read in conjunction with associated drawings, specifications and other consultant information.

Only figured dimensions should be used, any dimensions should be site checked prior to construction.

Any discrepancies shall be reported to the architect. If in doubt - ask.

0 1 2 3 4 5
GRAPHIC SCALE: 1:50
0 1 2 3 4 5 10
GRAPHIC SCALE: 1:100

PO

Drawing originated.

JF

22.04.2026

Rev No.	Description	Drawn:	Date
---------	-------------	--------	------

HILL RISE
ARCHITECTURE

Client

Mr & Mrs Mellor

Project

40 Church Lane, Thornhill

Drawing Title

Existing Plans & Elevations

Drawing No	Rev No
2026116-102	PO

Scale	Date Drawn	Drawn By
As indicated	@ A1	Apr'26

Purpose of Issue	Rev No
PLANNING	JF

hello@hillrisearchitecture.co.uk
+44(0)17356 048 202

hillrisearchitecture.co.uk
Hill Rise, 1-3 Chapel Lane, HD8 9SP

Chartered Architect

Architects
Registration
Board