



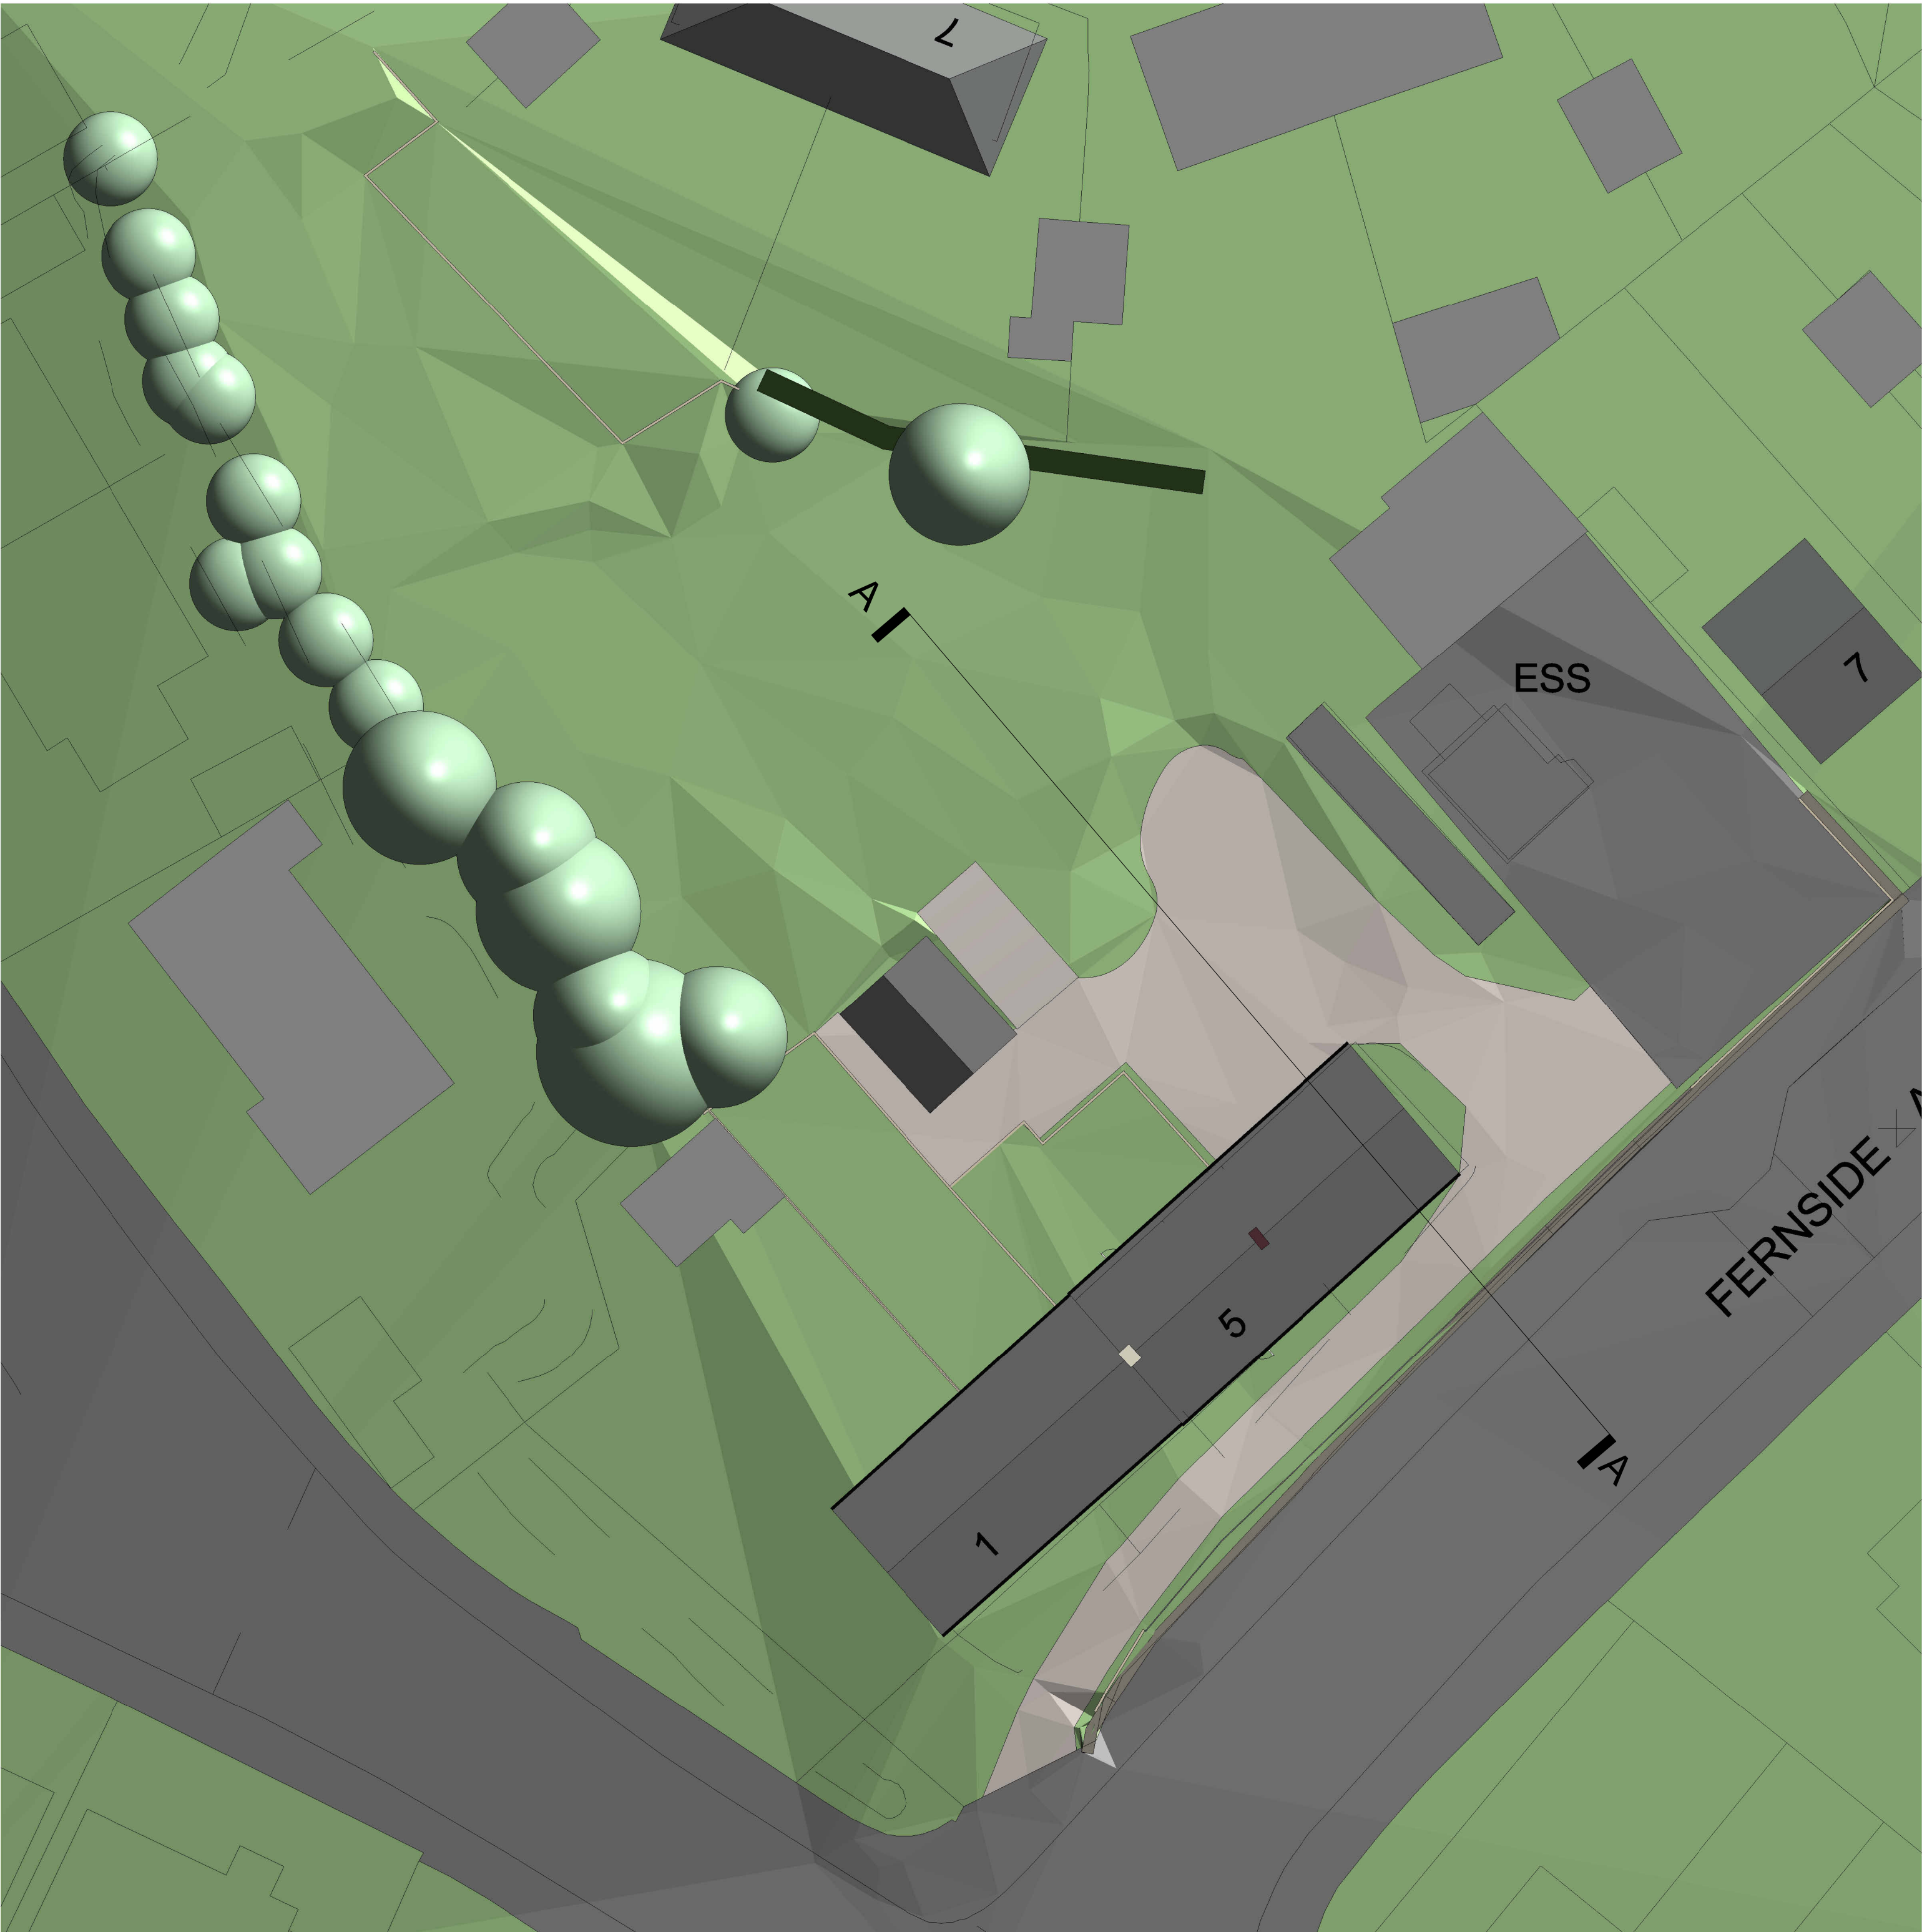

EXISTING SITE PLAN
1:200

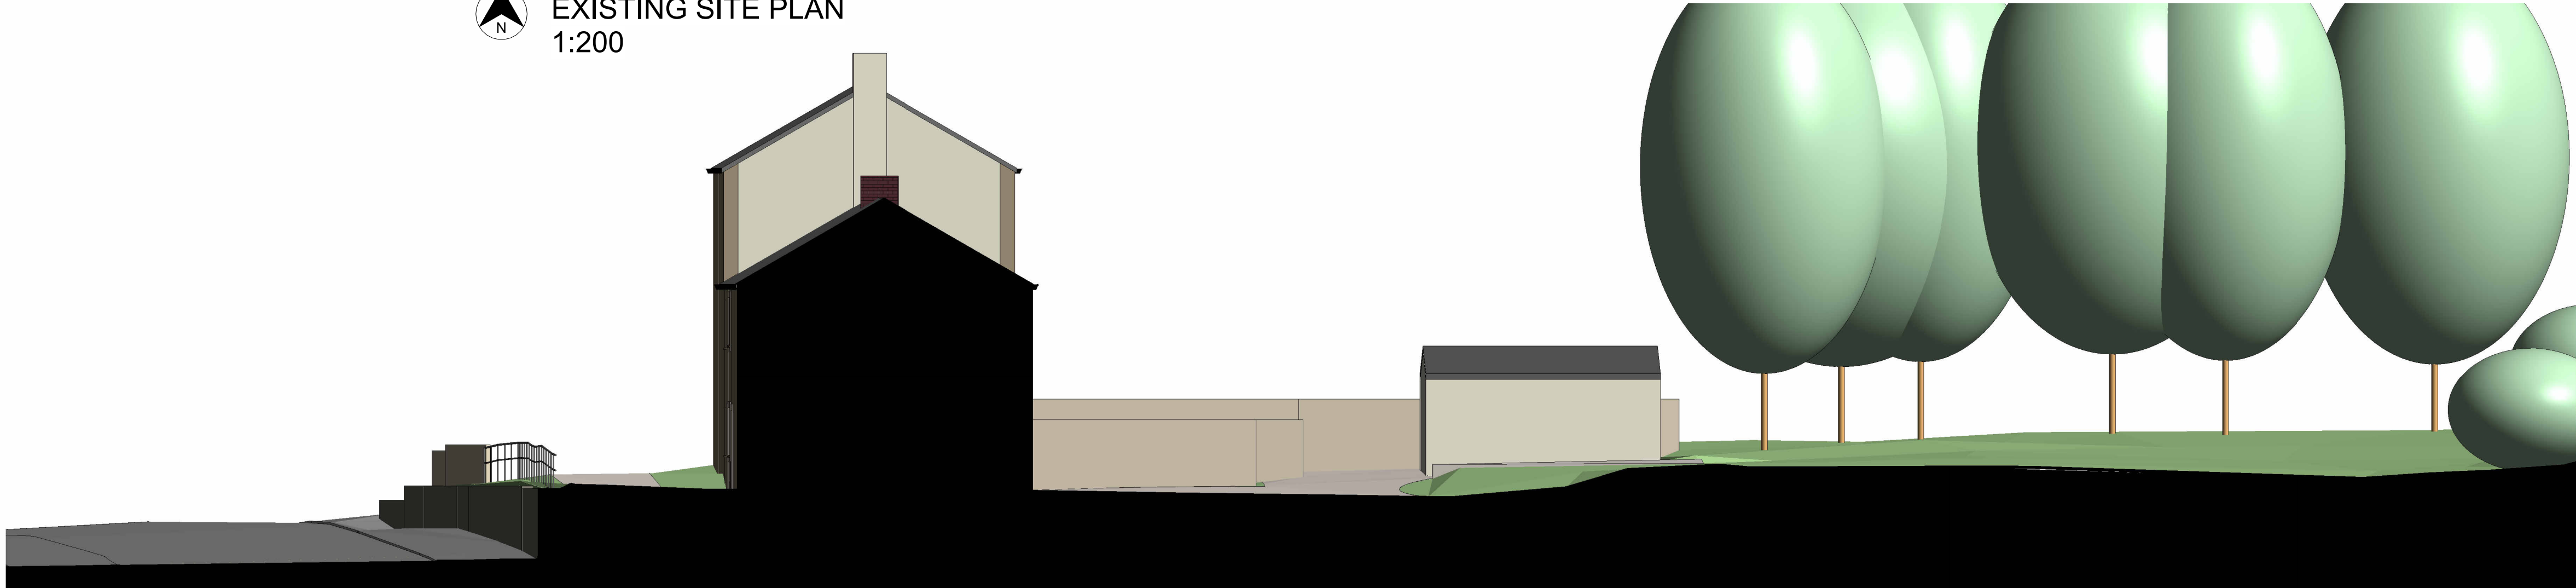

EXISTING SITE SECTION A-A 1:100



Client
Mr C Smith

Project
Fernside Road, Almondbury

Drawing Title
Existing Plans, Site Sections & Elevations

Drawing No	Rev No
2026-130-1/101	P1
Scale	Date Drawn
As indicated @ A1	May26
Purpose of Issue	Drawn By
PLANNING	JF