




PROPOSED FRONT (SE) ELEVATION
1:100



PROPOSED SIDE (NE) ELEVATION
1:100




PROPOSED GARAGE FRONT (NE) ELEVATION
1:100

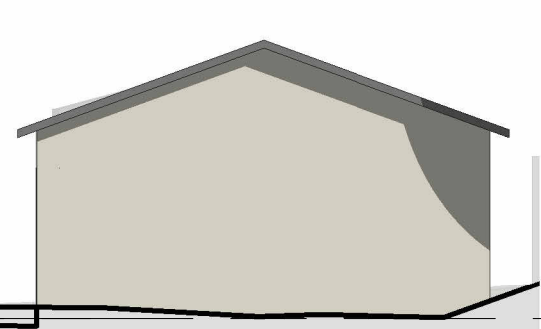

PROPOSED GARAGE SIDE (NW) ELEVATION
1:100




PROPOSED REAR (NW) ELEVATION
1:100

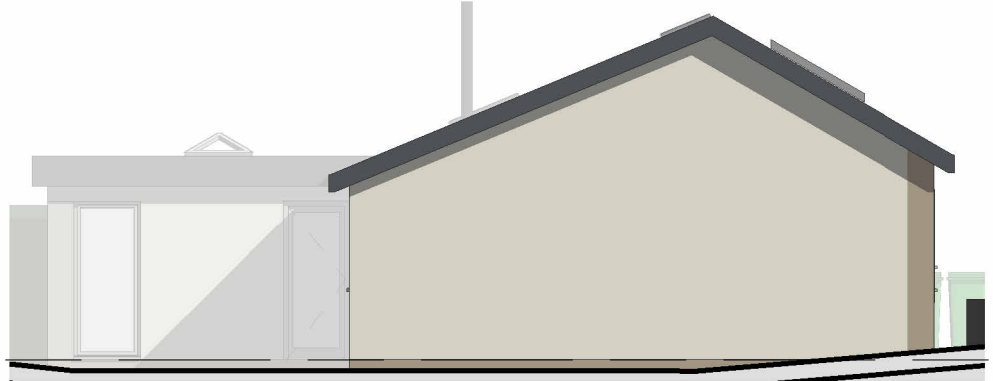


PROPOSED SIDE (SW) ELEVATION
1:100



PROPOSED GARAGE REAR (SW) ELEVATION
1:100

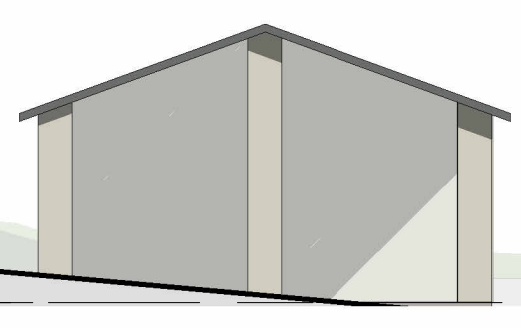


PROPOSED GARAGE SIDE (SE) ELEVATION
1:100

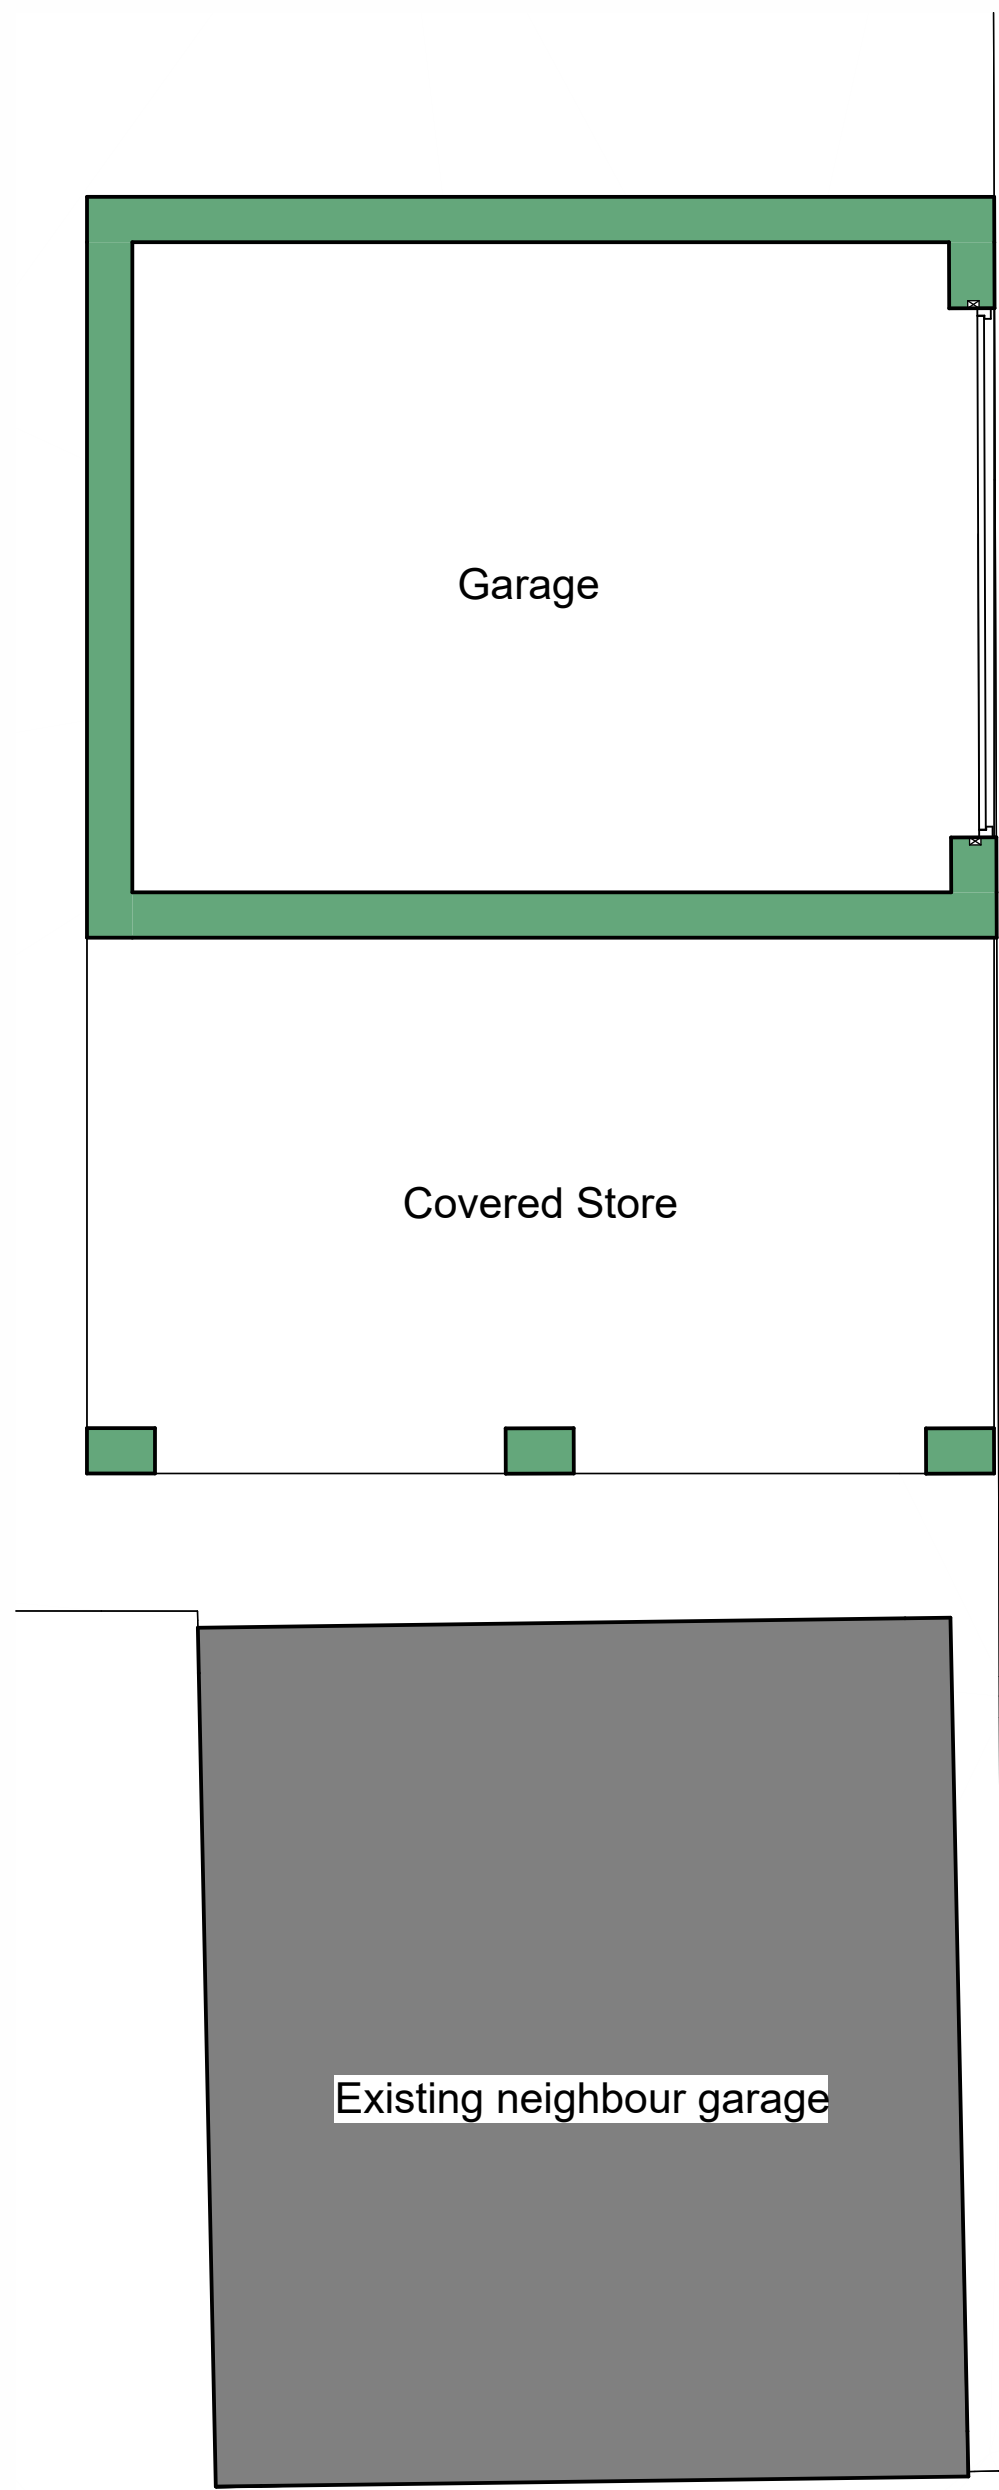

Drive

Patio

Approx Boundary

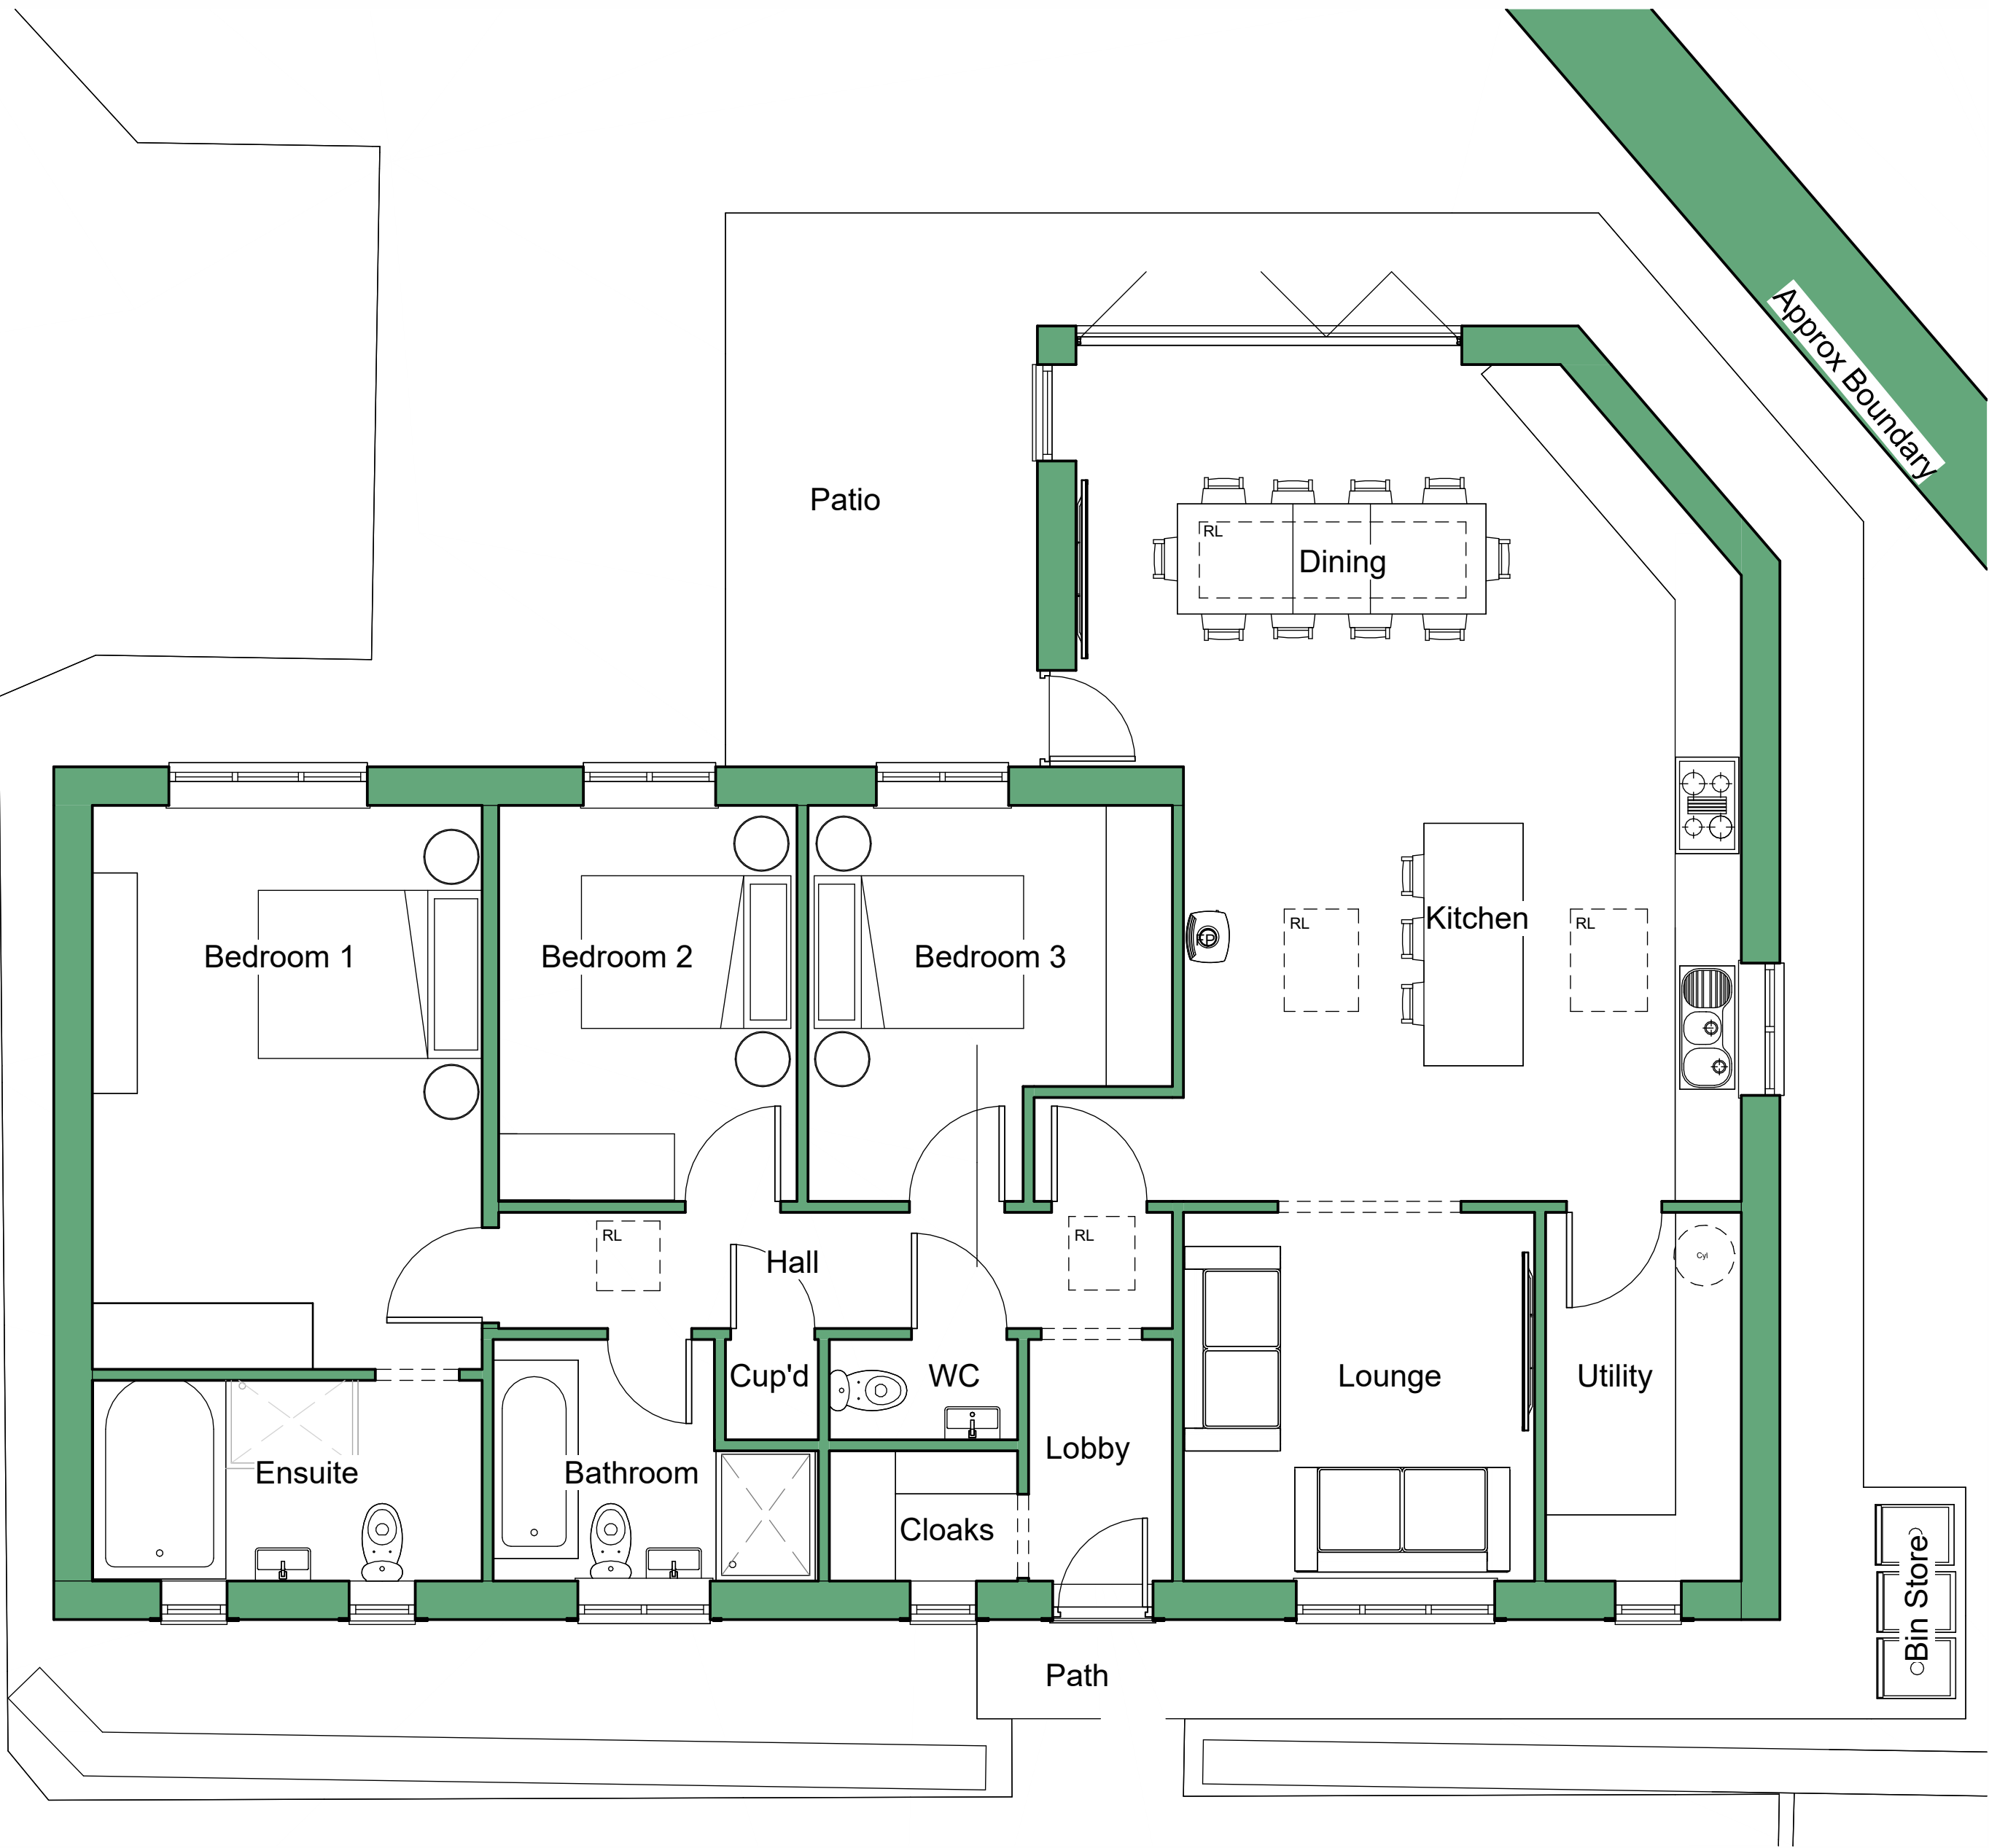

PROPOSED GROUND FLOOR & PARTIAL SITE PLAN
1:50

P3	Drawing issued for planning.	JF	16.06.2026
P2	Drawing revised following client comment	JF	08.06.2026
P1	Drawing revised following design workshop.	JF	27.05.2026
P0	Drawing originated.	JF	12.05.2026
Rev No.	Description	Drawn:	Date



Client
Mr C Smith

Project
Fernside Road, Almondbury

Drawing Title
Proposed Bungalow & Garage

Drawing No	2026130-1/103	Rev No	P3
Scale	As indicated	Date Drawn	May26
Purpose of Issue	@ A1	Drawn By	JF
PLANNING			