




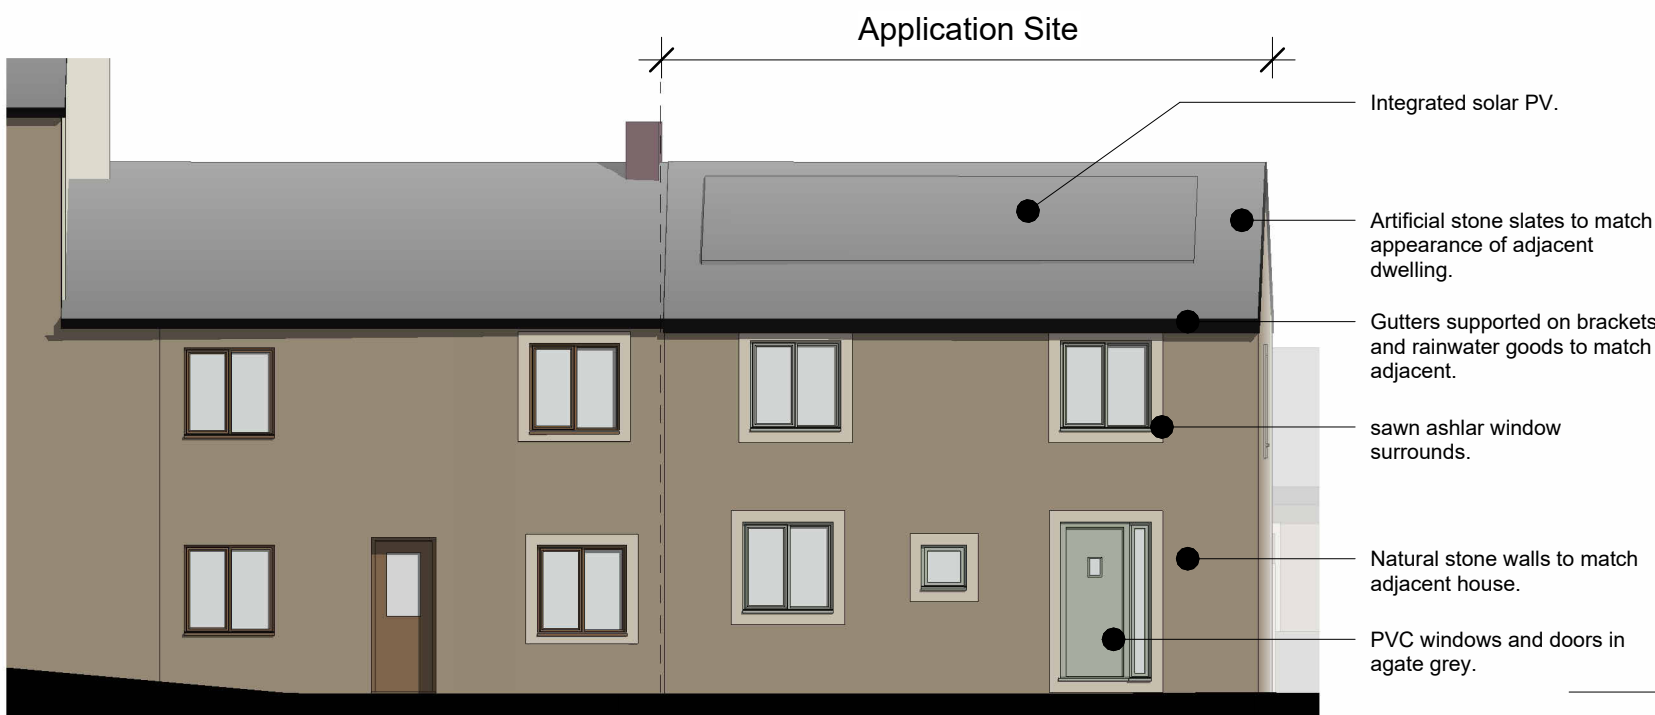


PROPOSED FRONT (SE) ELEVATION
1:100

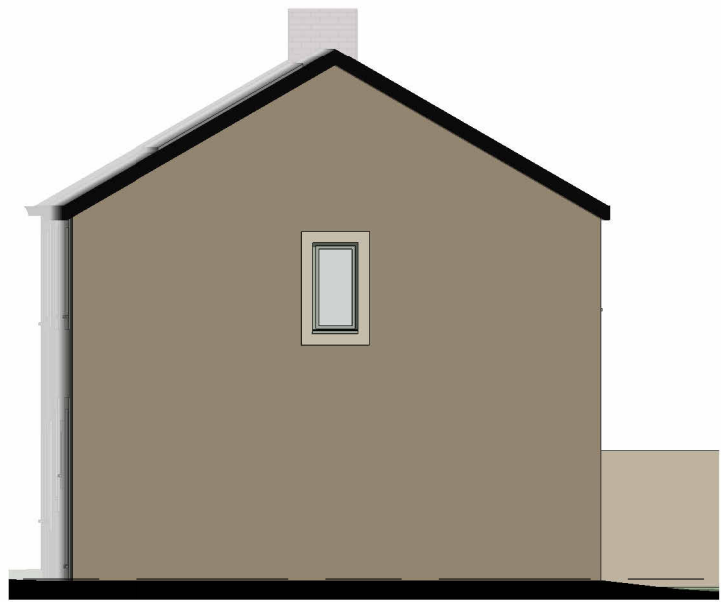


PROPOSED SIDE (NE) ELEVATION
1:100

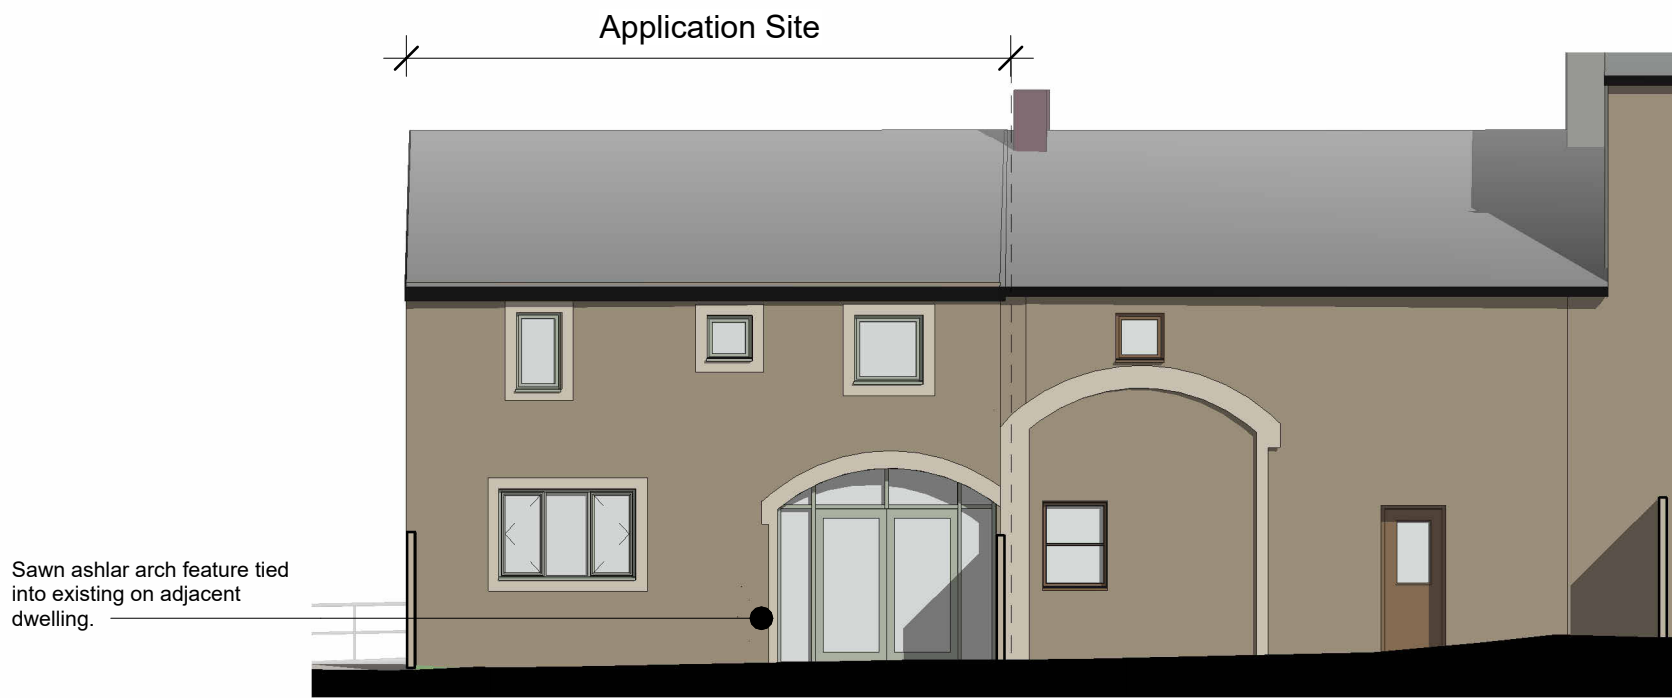

PROPOSED REAR (NW) ELEVATION
1:100

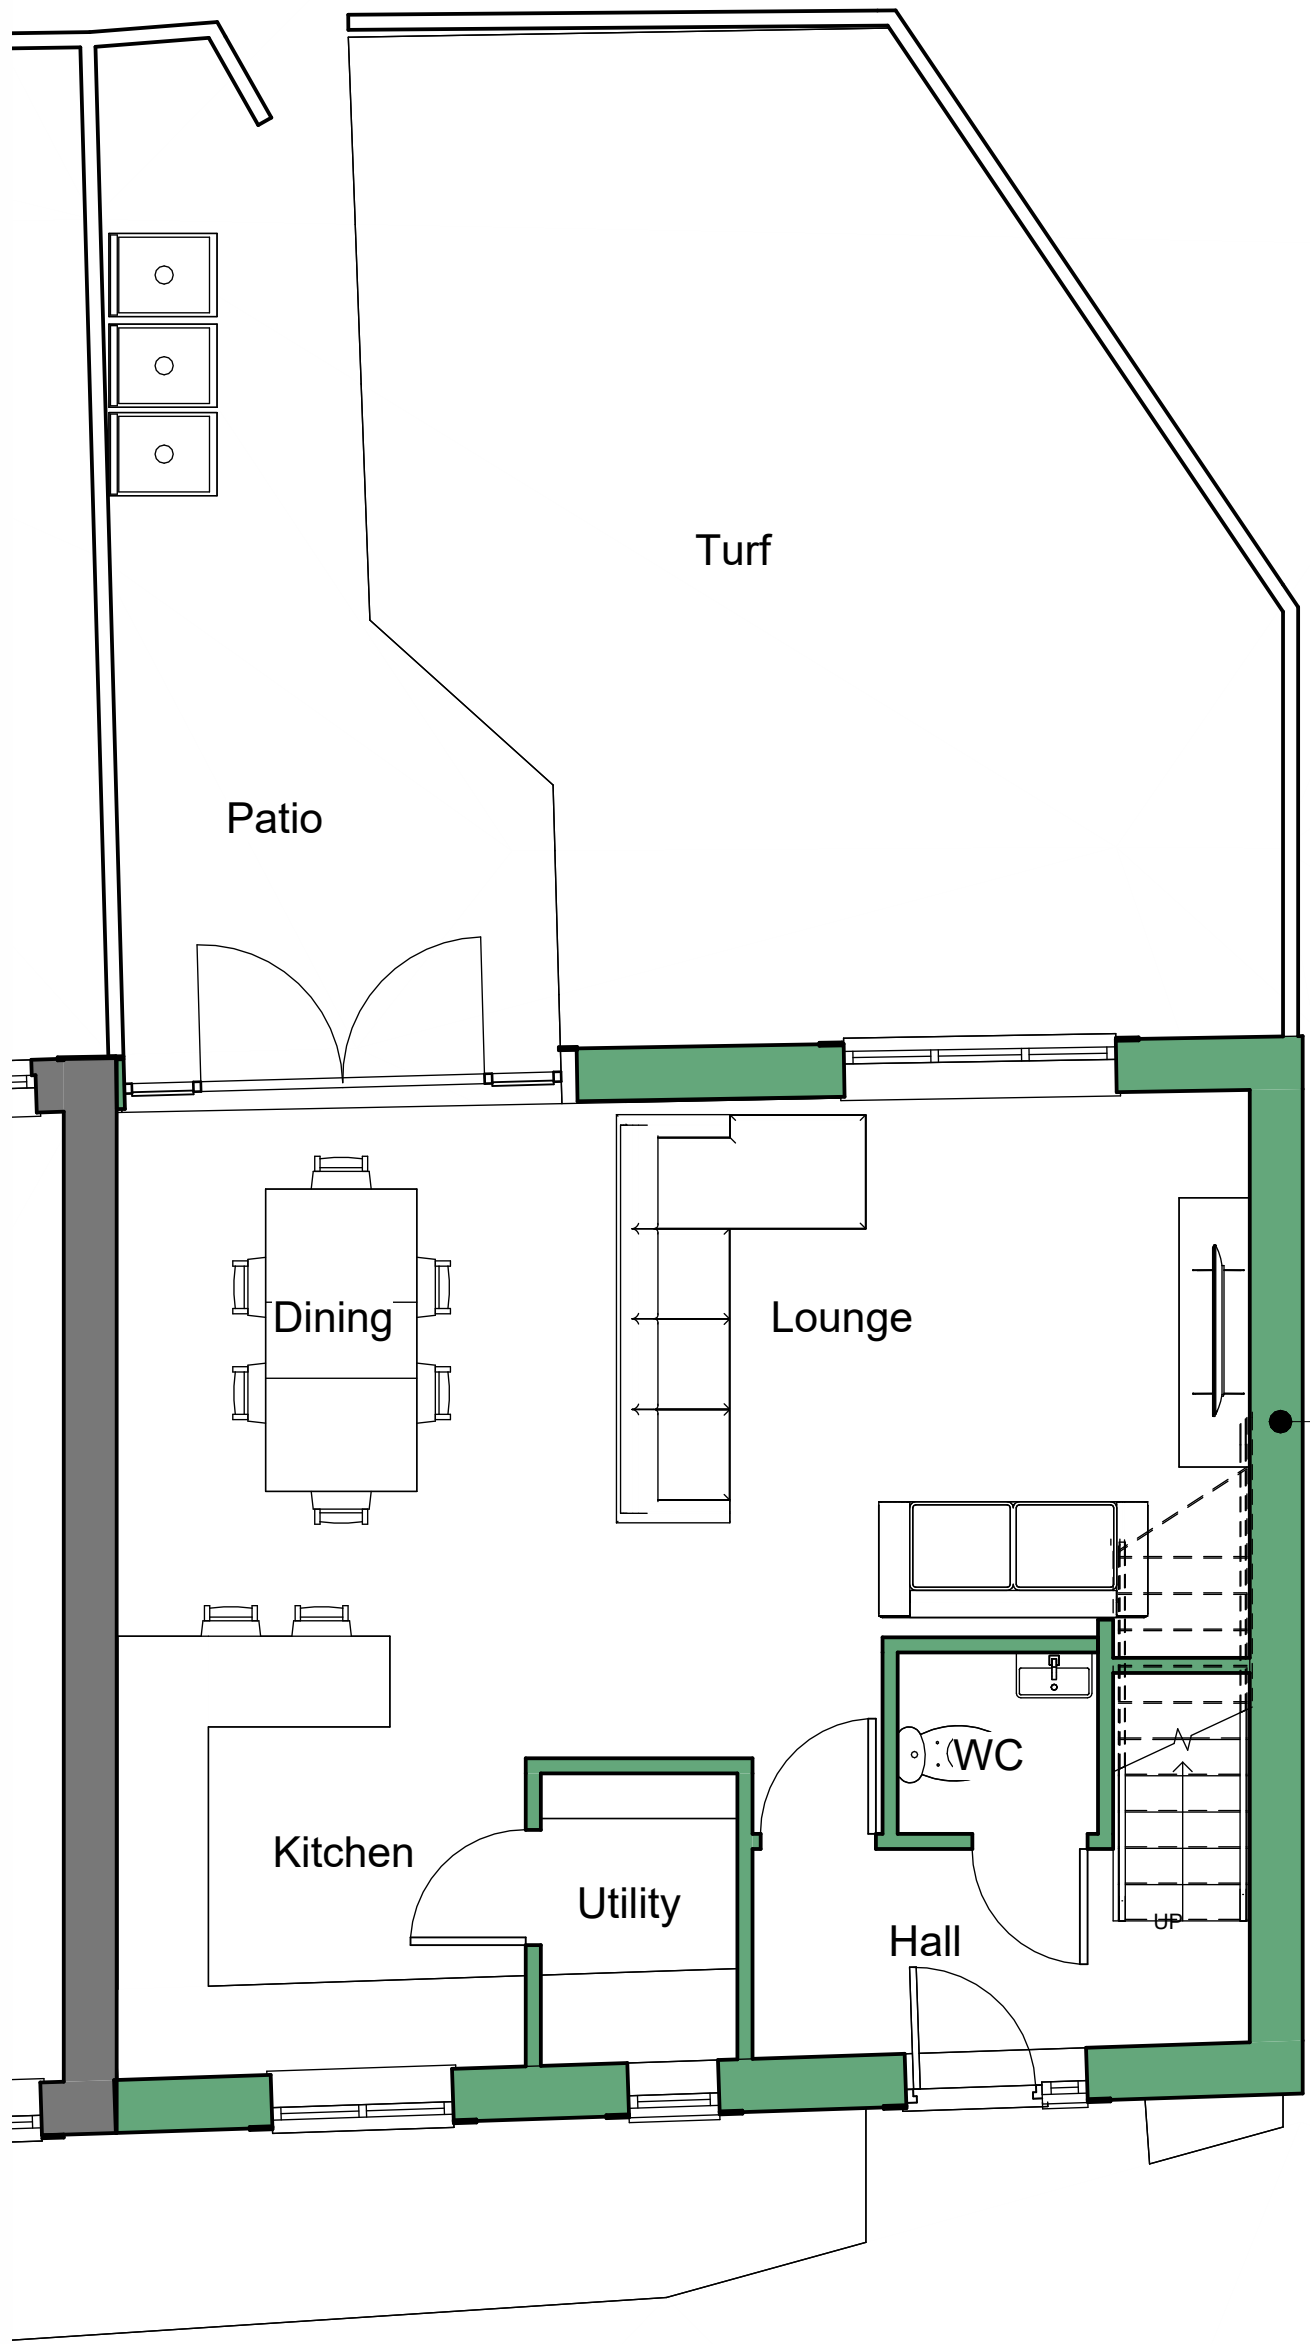

PROPOSED GROUND FLOOR PLAN
1:50

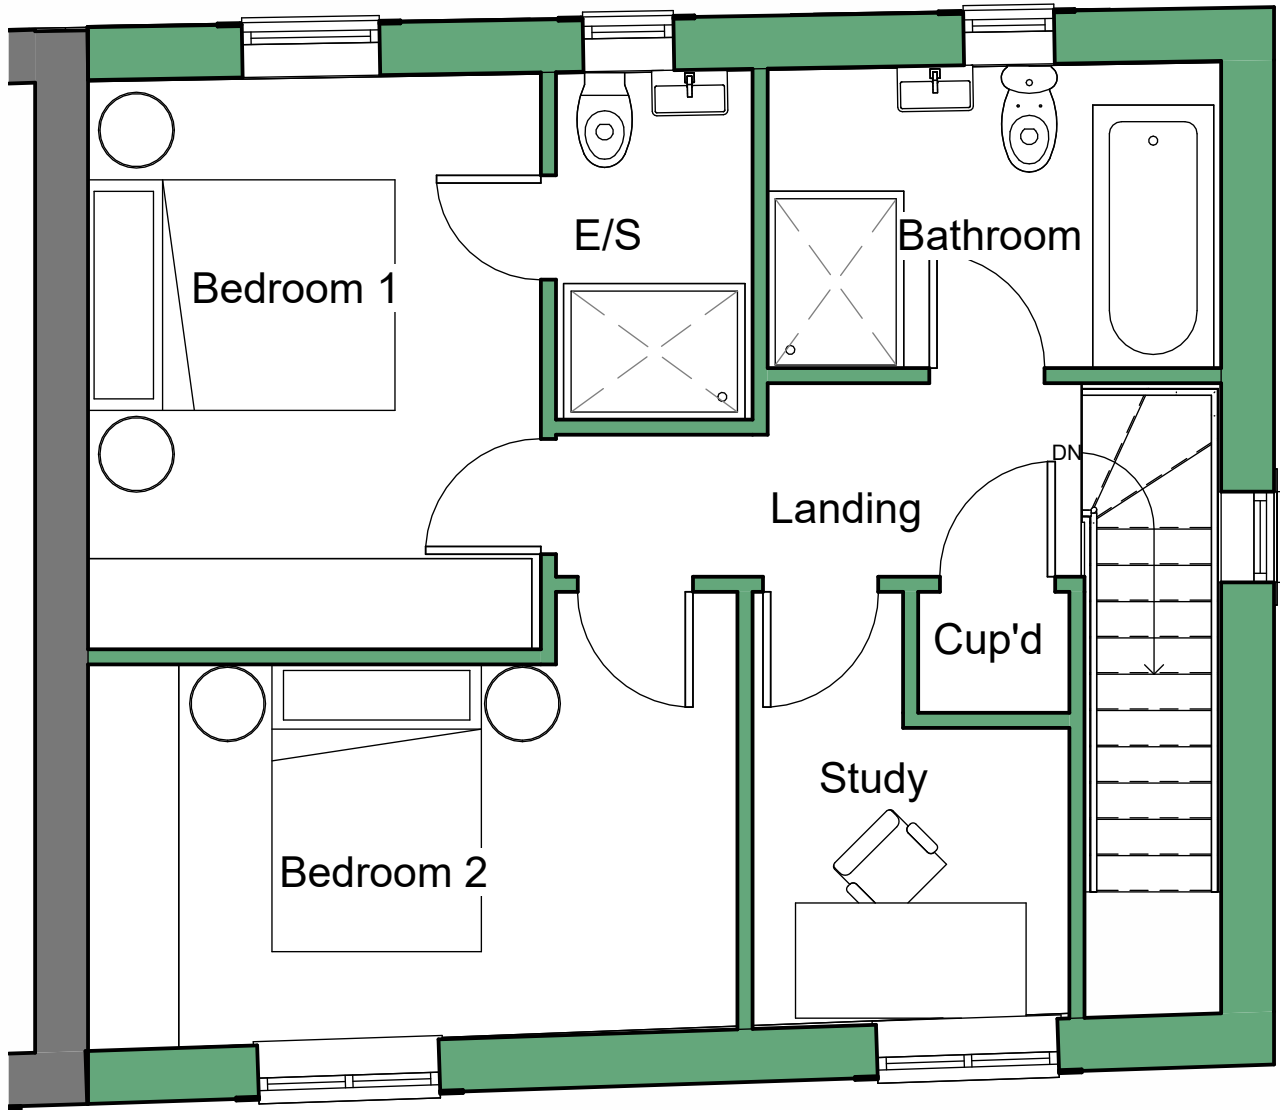

PROPOSED FIRST FLOOR PLAN
1:50

P2	Drawing issued for planning	JF	16.06.2026
P1	Drawing revised following design workshop	JF	27.05.2026
P0	Drawing originated	JF	12.05.2026
Rev No.	Description	Drawn	Date



Client
Mr C Smith

Project
Fernside Road, Almondbury

Drawing Title
Proposed Plans and Elevations

Drawing No	2026130-2-103	Rev No	P2
Scale	As indicated	Date Drawn	May26
Purpose of Issue	PLANNING	Drawn By	JF