






EXISTING SITE SECTION A-A 1:100

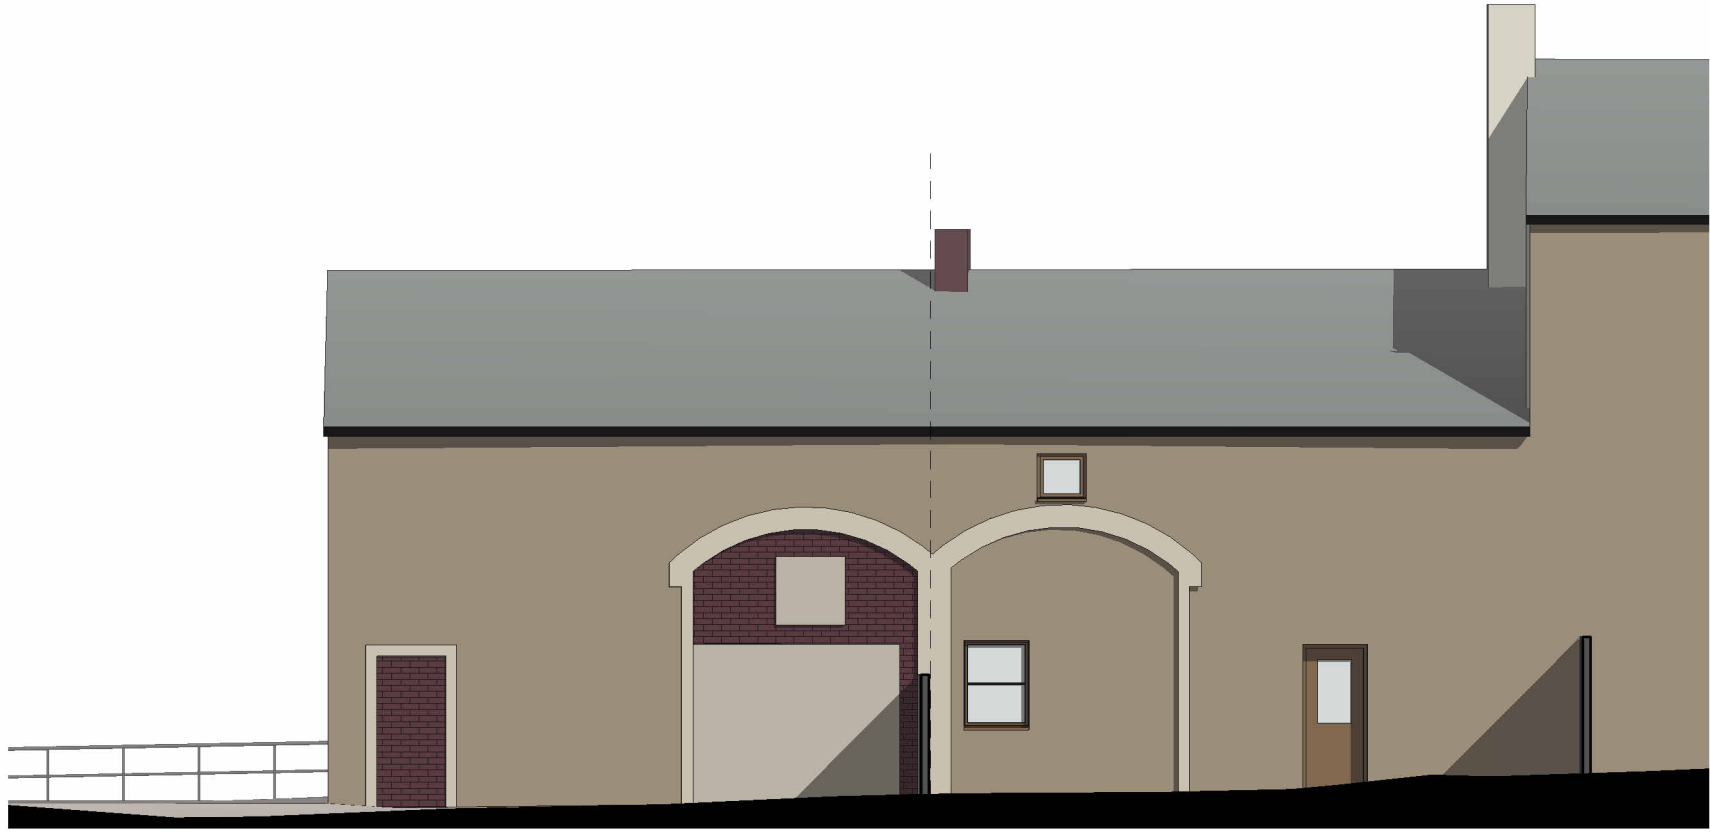


EXISTING SITE SECTION B-B 1:100

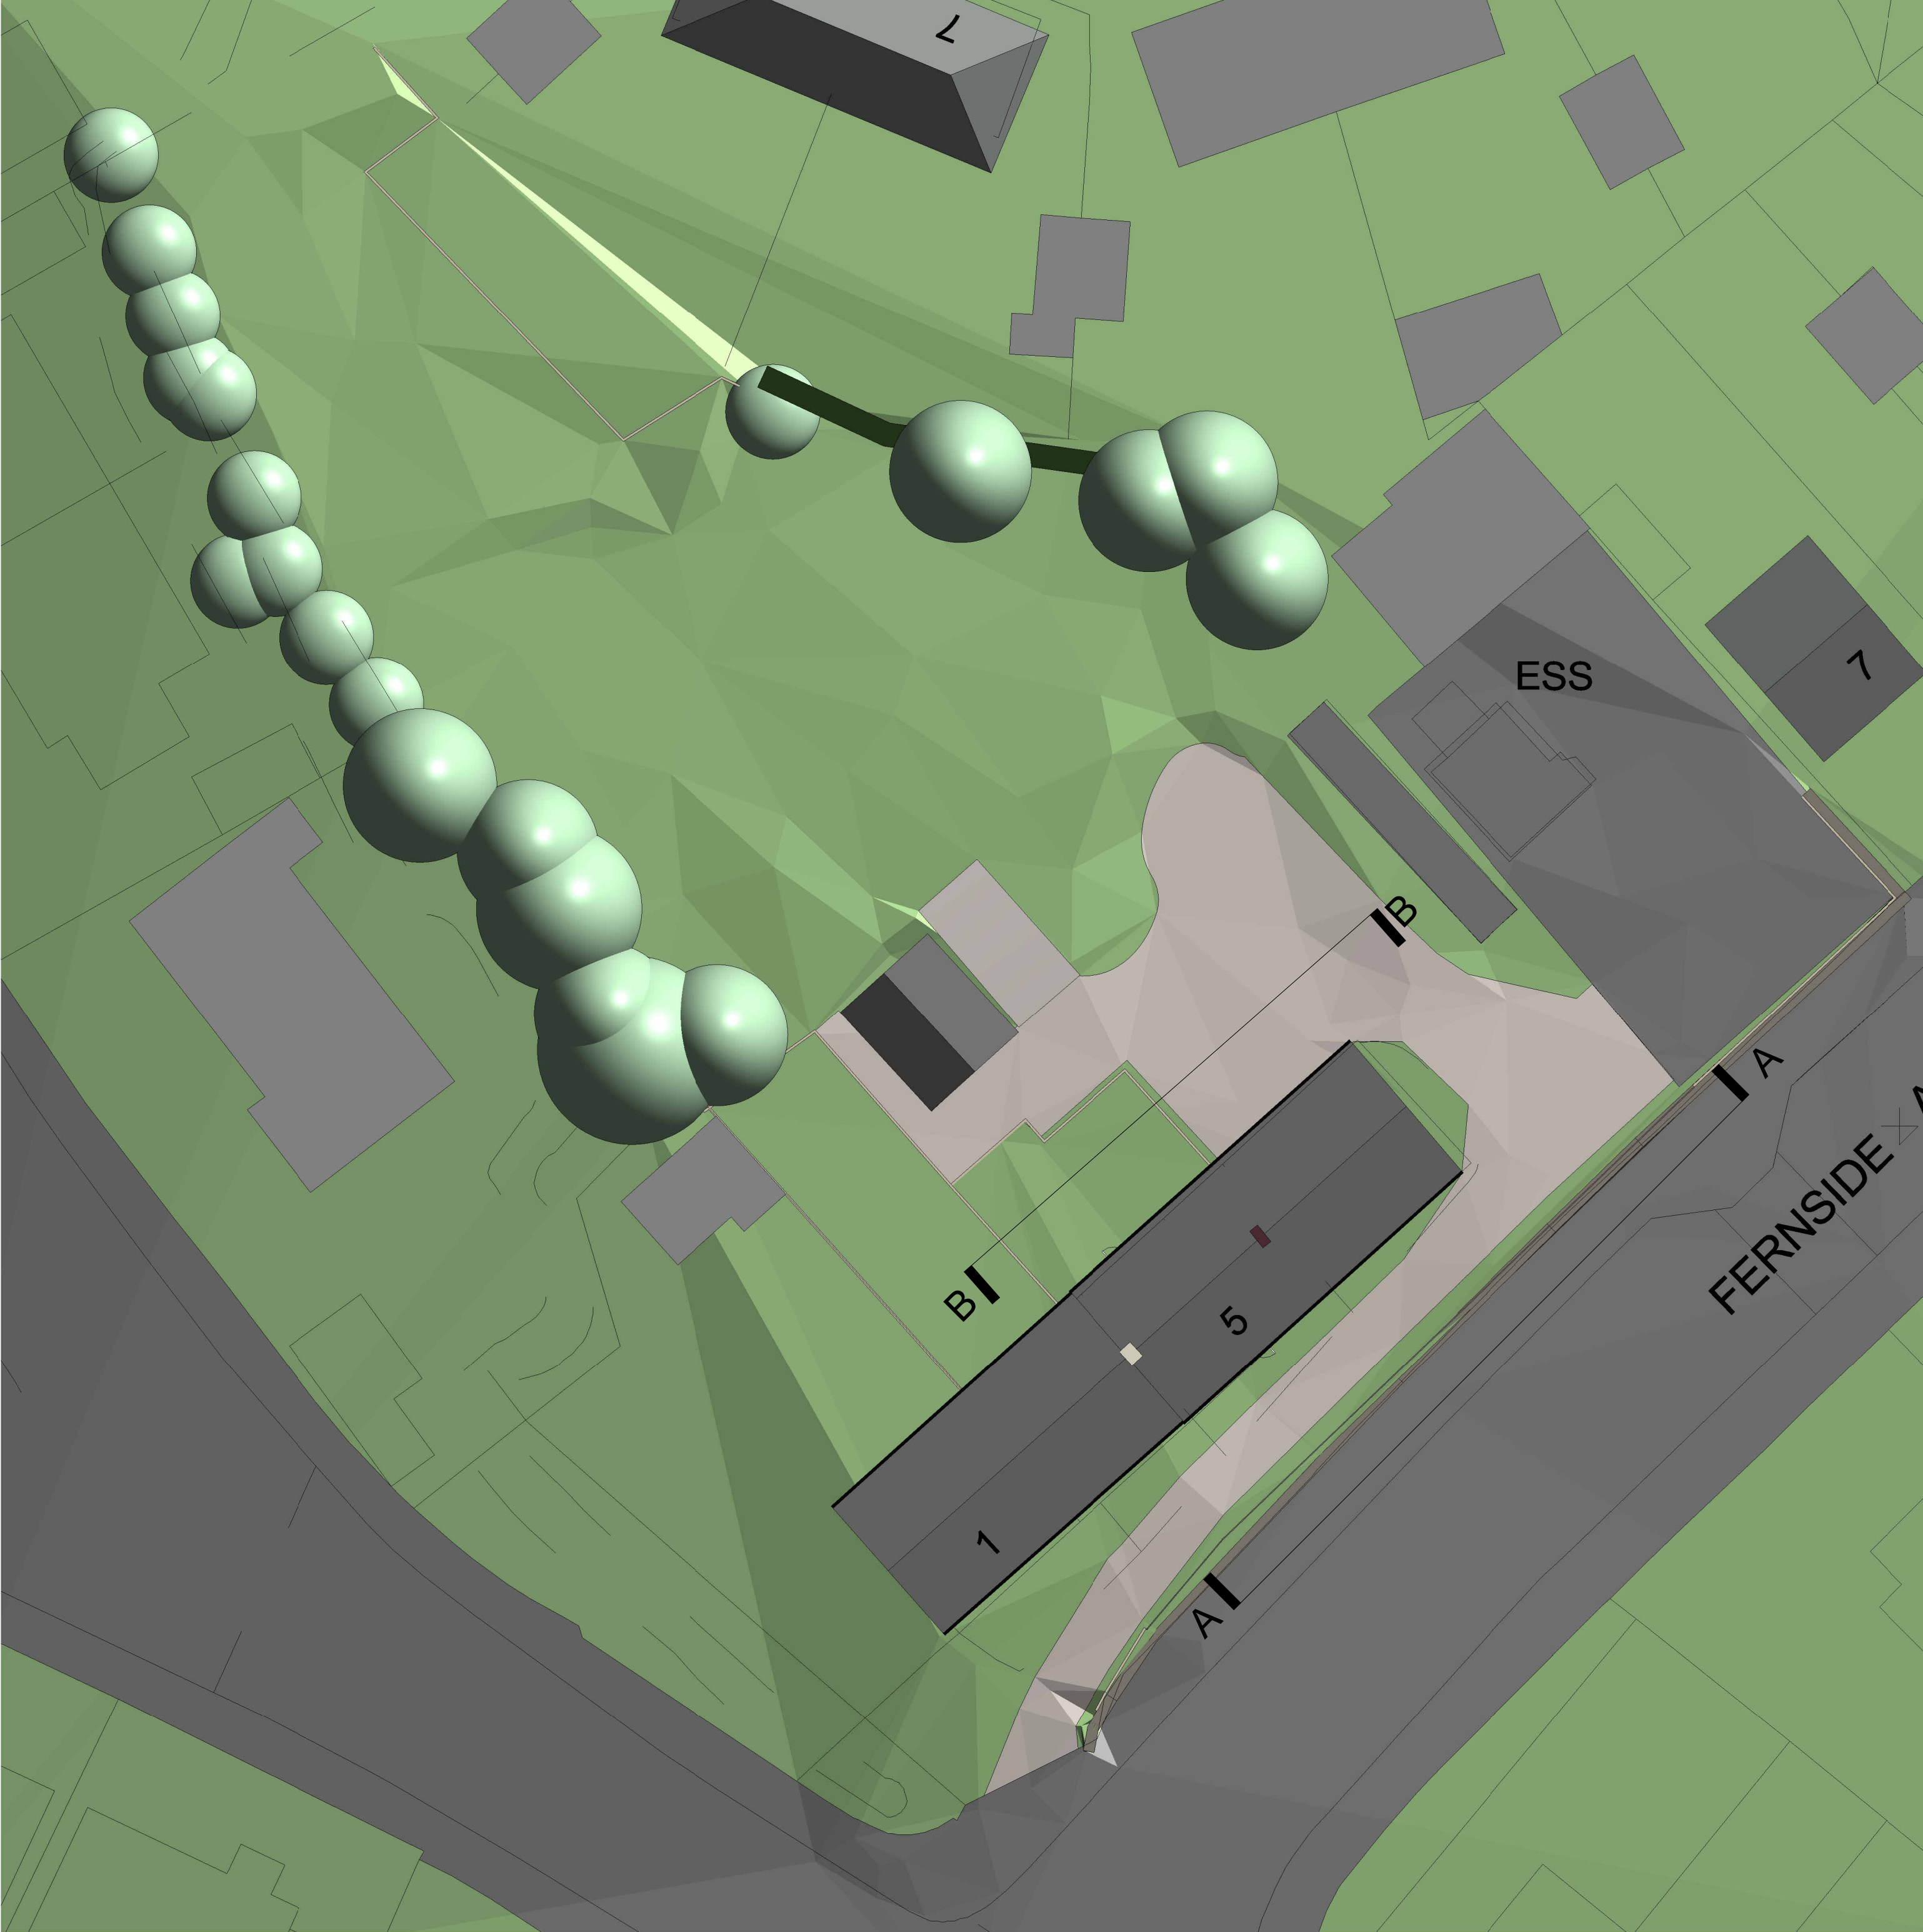


EXISTING SITE PLAN
1:200

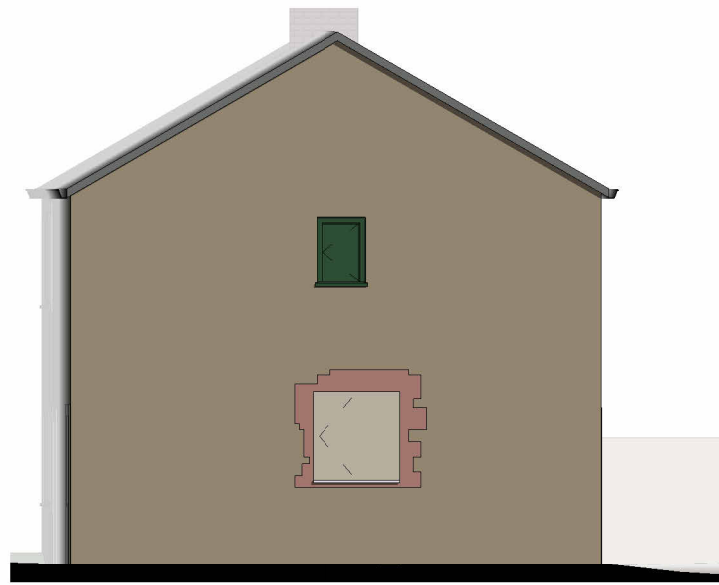

EXISTING SIDE (NE)
ELEVATION 1:100

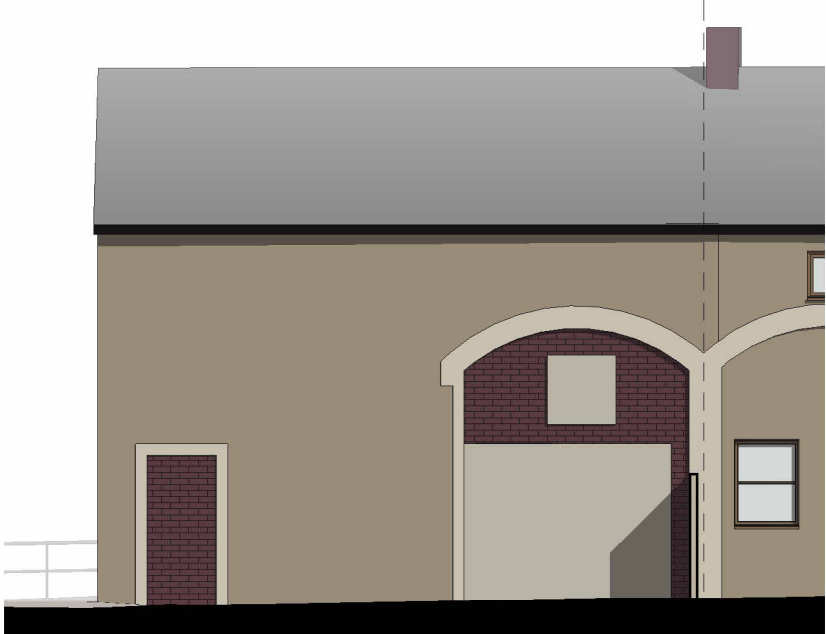

EXISTING REAR (NW)
ELEVATION 1:100

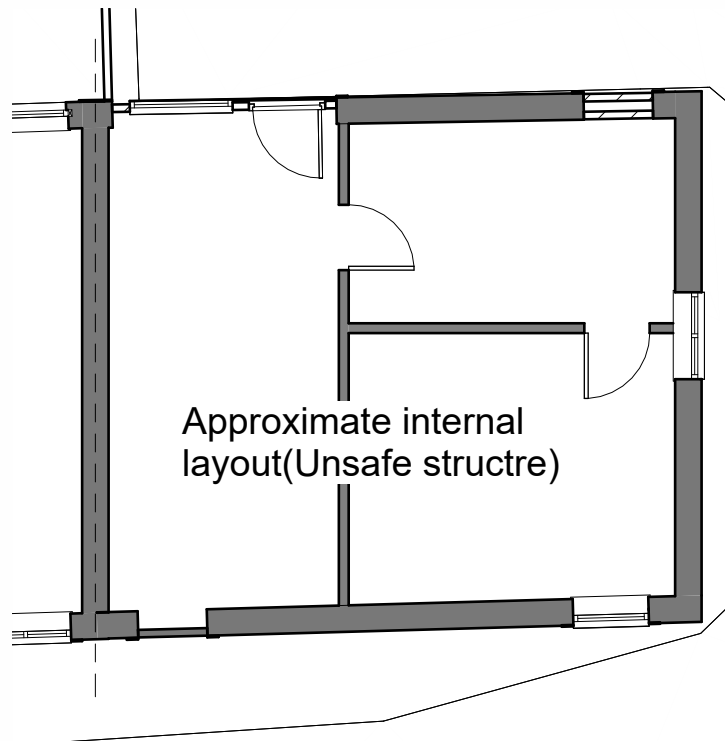

EXISTING GROUND FLOOR
PLAN 1:100



EXISTING FRONT (SE)
ELEVATION 1:100

This drawing along with the design is property and copyright of Hill Rise Architecture Ltd. and shall not be reproduced without express written consent.

This drawing should be read in conjunction with associated drawings, specifications and other consultant information.

Only figured dimensions should be used, any dimensions should be site checked prior to construction.

Any discrepancies shall be reported to the architect. If in doubt - ask.

012345

GRAPHIC SCALE: 1:50

01234510

GRAPHIC SCALE: 1:100

048121620

GRAPHIC SCALE: 1:200

P1	Drawing issued for planning.	JF	16.06.2026
P0	Drawing originated.	JF	03.06.2026
Rev No.	Description	Drawn:	Date



Client
Mr C Smith
Project
Fernside Road, Almondbury

Drawing Title
Existing Plans, Site Sections & Elevations

Drawing No	Rev No
2026-130-2/101	P1
Scale	Date Drawn
As indicated @ A1	May26
Purpose of Issue	Drawn By
PLANNING	JF