



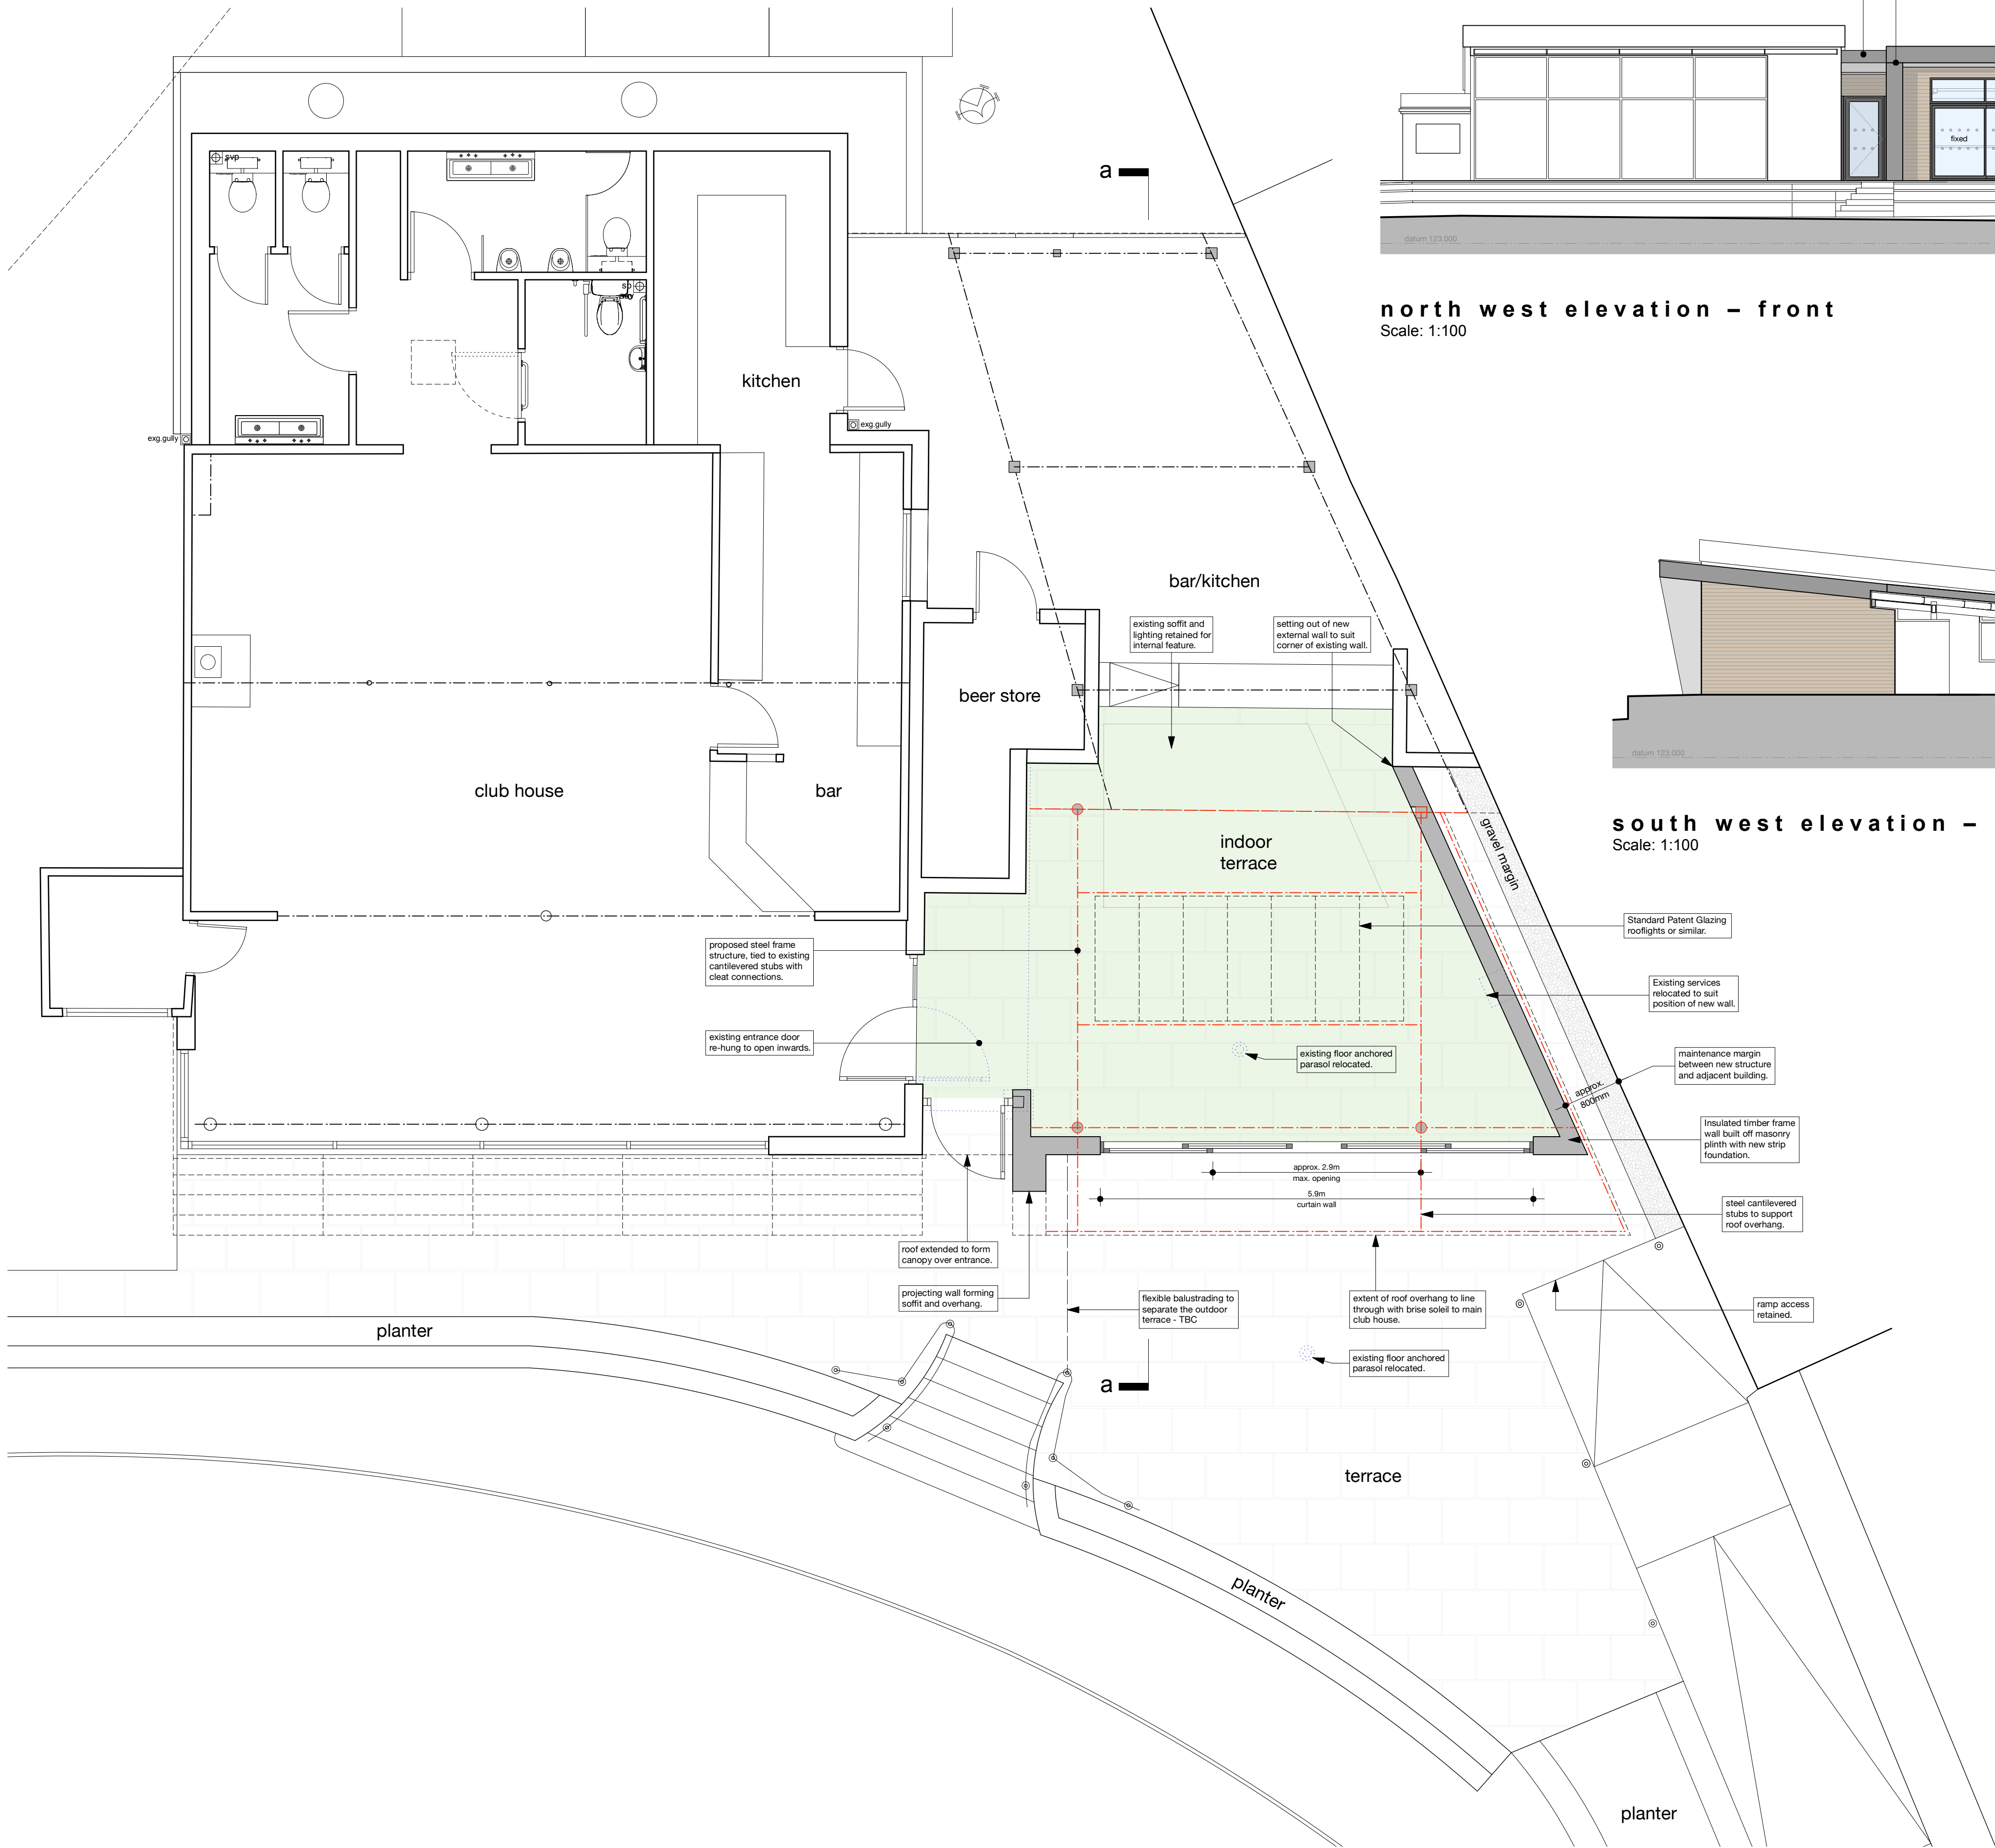


**ground floor plan**  
Scale: 1:50




**north west elevation - front**  
Scale: 1:100

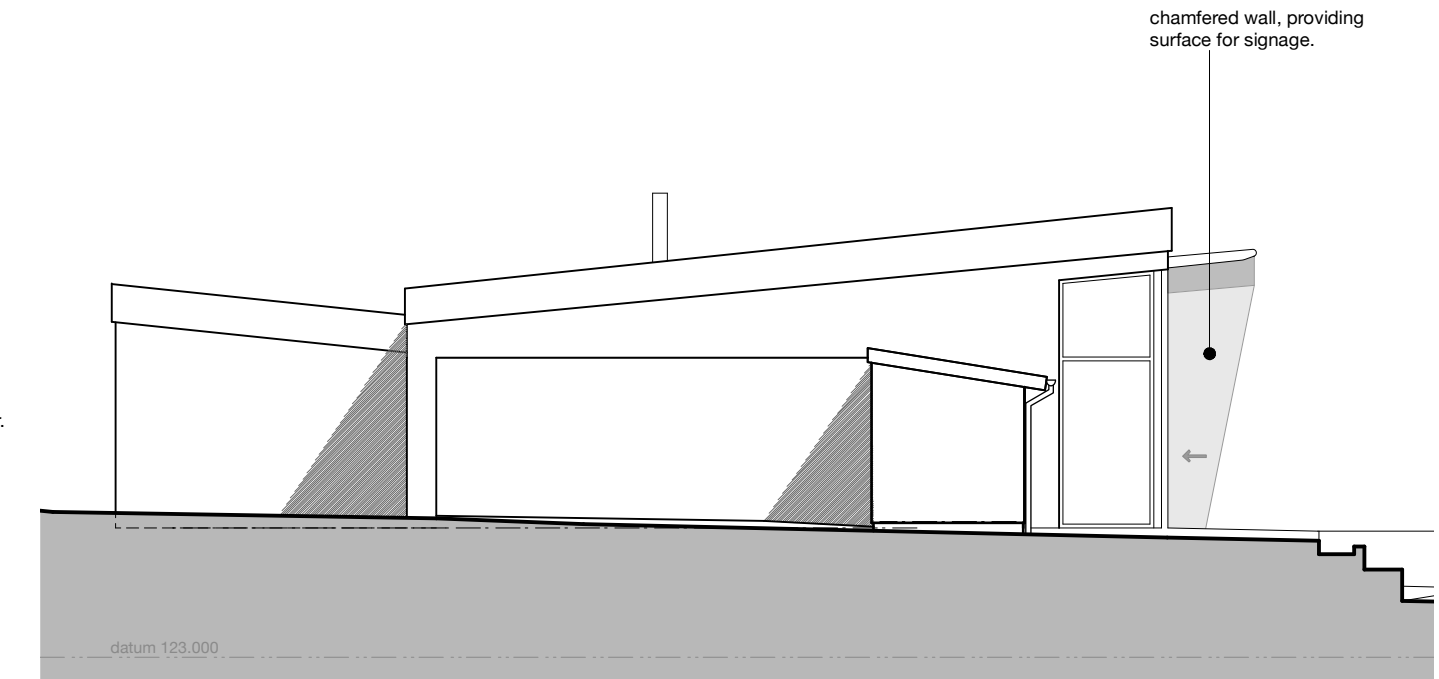


**north east elevation - side**  
Scale: 1:100

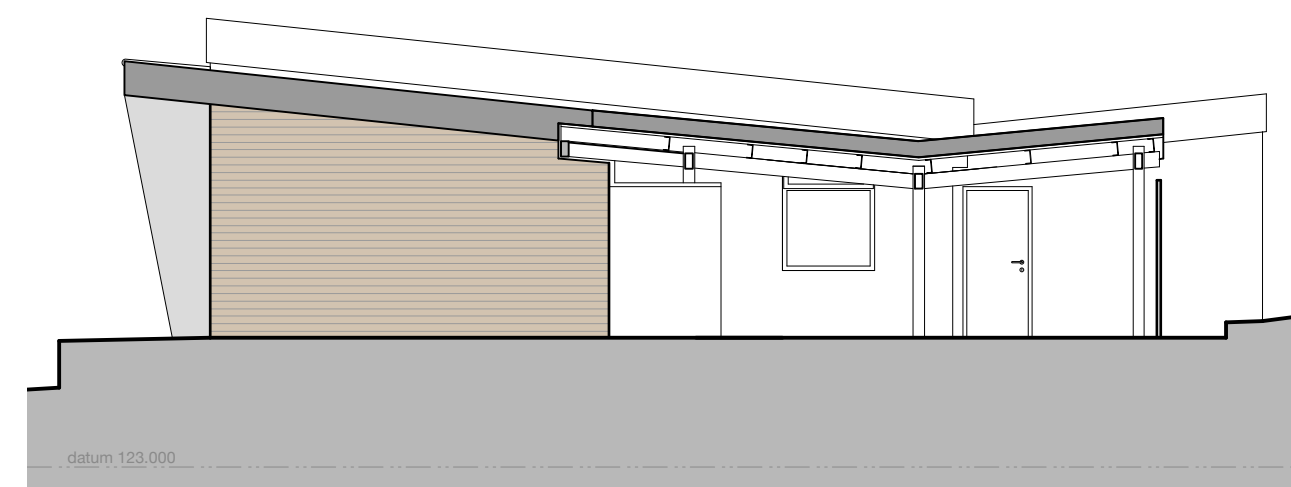

**south west elevation - side**  
Scale: 1:100

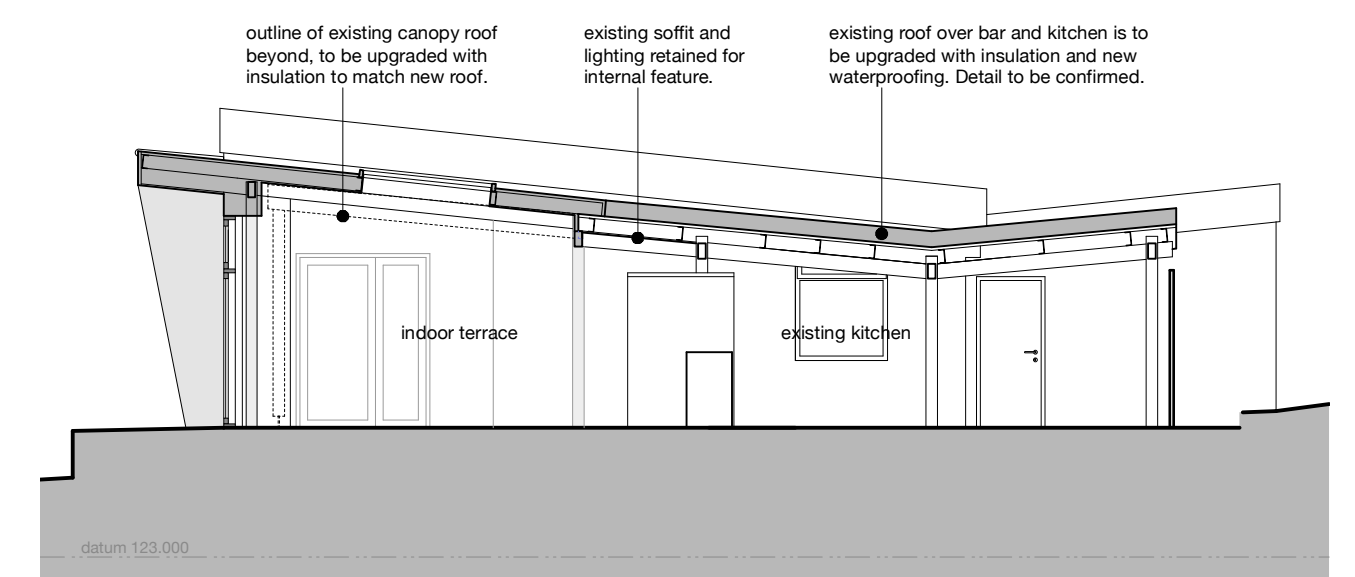

**section a-a**  
Scale: 1:100

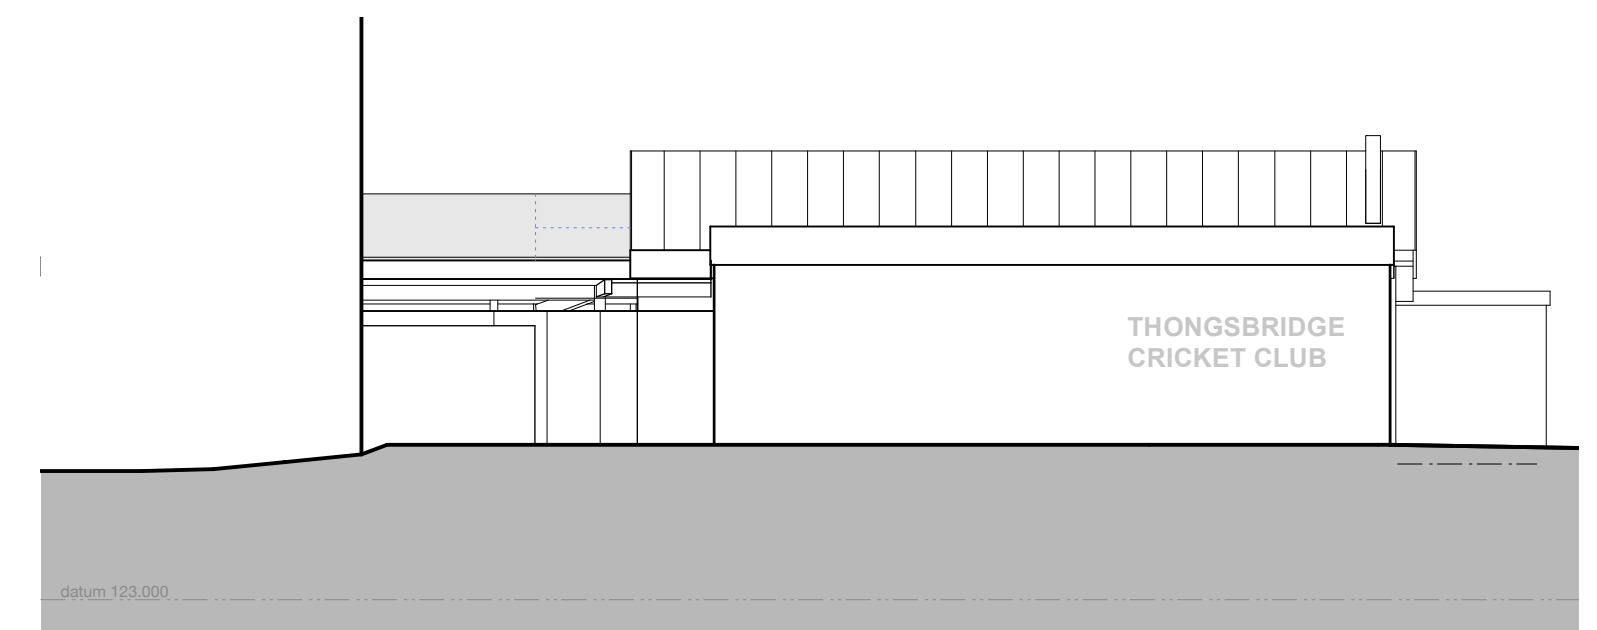

**south east elevation - rear**  
Scale: 1:100

This drawing has been prepared specifically for the purpose of obtaining Planning Permission and/or Building Regulation Approval. Its suitability for other purposes, without supplementary details and specifications cannot be guaranteed. The Permissions and/or Approvals are beyond the Architects control, and no guarantee that such will be granted is given or to be inferred by reason of the preparation of this drawing.

Only figured dimensions are to be used. All dimensions to be checked on site. This drawing together with the design is the property and copyright of the Architect and must not be reproduced without prior written permission.

|      |                                                  |          |       |        |
|------|--------------------------------------------------|----------|-------|--------|
| P03  | Drawing updated.                                 | 09.03.26 | JS    | NG     |
| P02  | Drawing updated following site meeting 13.02.26. | 16.02.26 | JS    | NG     |
| P01  | Drawing created.                                 | 13.02.26 | JS    | NG     |
| rev. | description                                      | date     | drawn | agreed |

**ADP**

project **Proposed phase 3 extension project**  
at  
**Thongsbridge Cricket Club, Miry Lane**  
**Thongsbridge, Holmfirth, HD9 7RY**  
for  
**Thongsbridge Cricket Club**

title **GA as proposed**  
number **25065D-03-P03**  
scale **1:50**  
size **A1**

**ARCHITECTURE**  
**AND DESIGN**

The Old Police Station 16 Bridge Lane Holmfirth HD9 7AN  
T: 01484 685411 E: hello@adp-architects.com  
W: www.adp-architects.com

**RIBA**   
Chartered Practice