




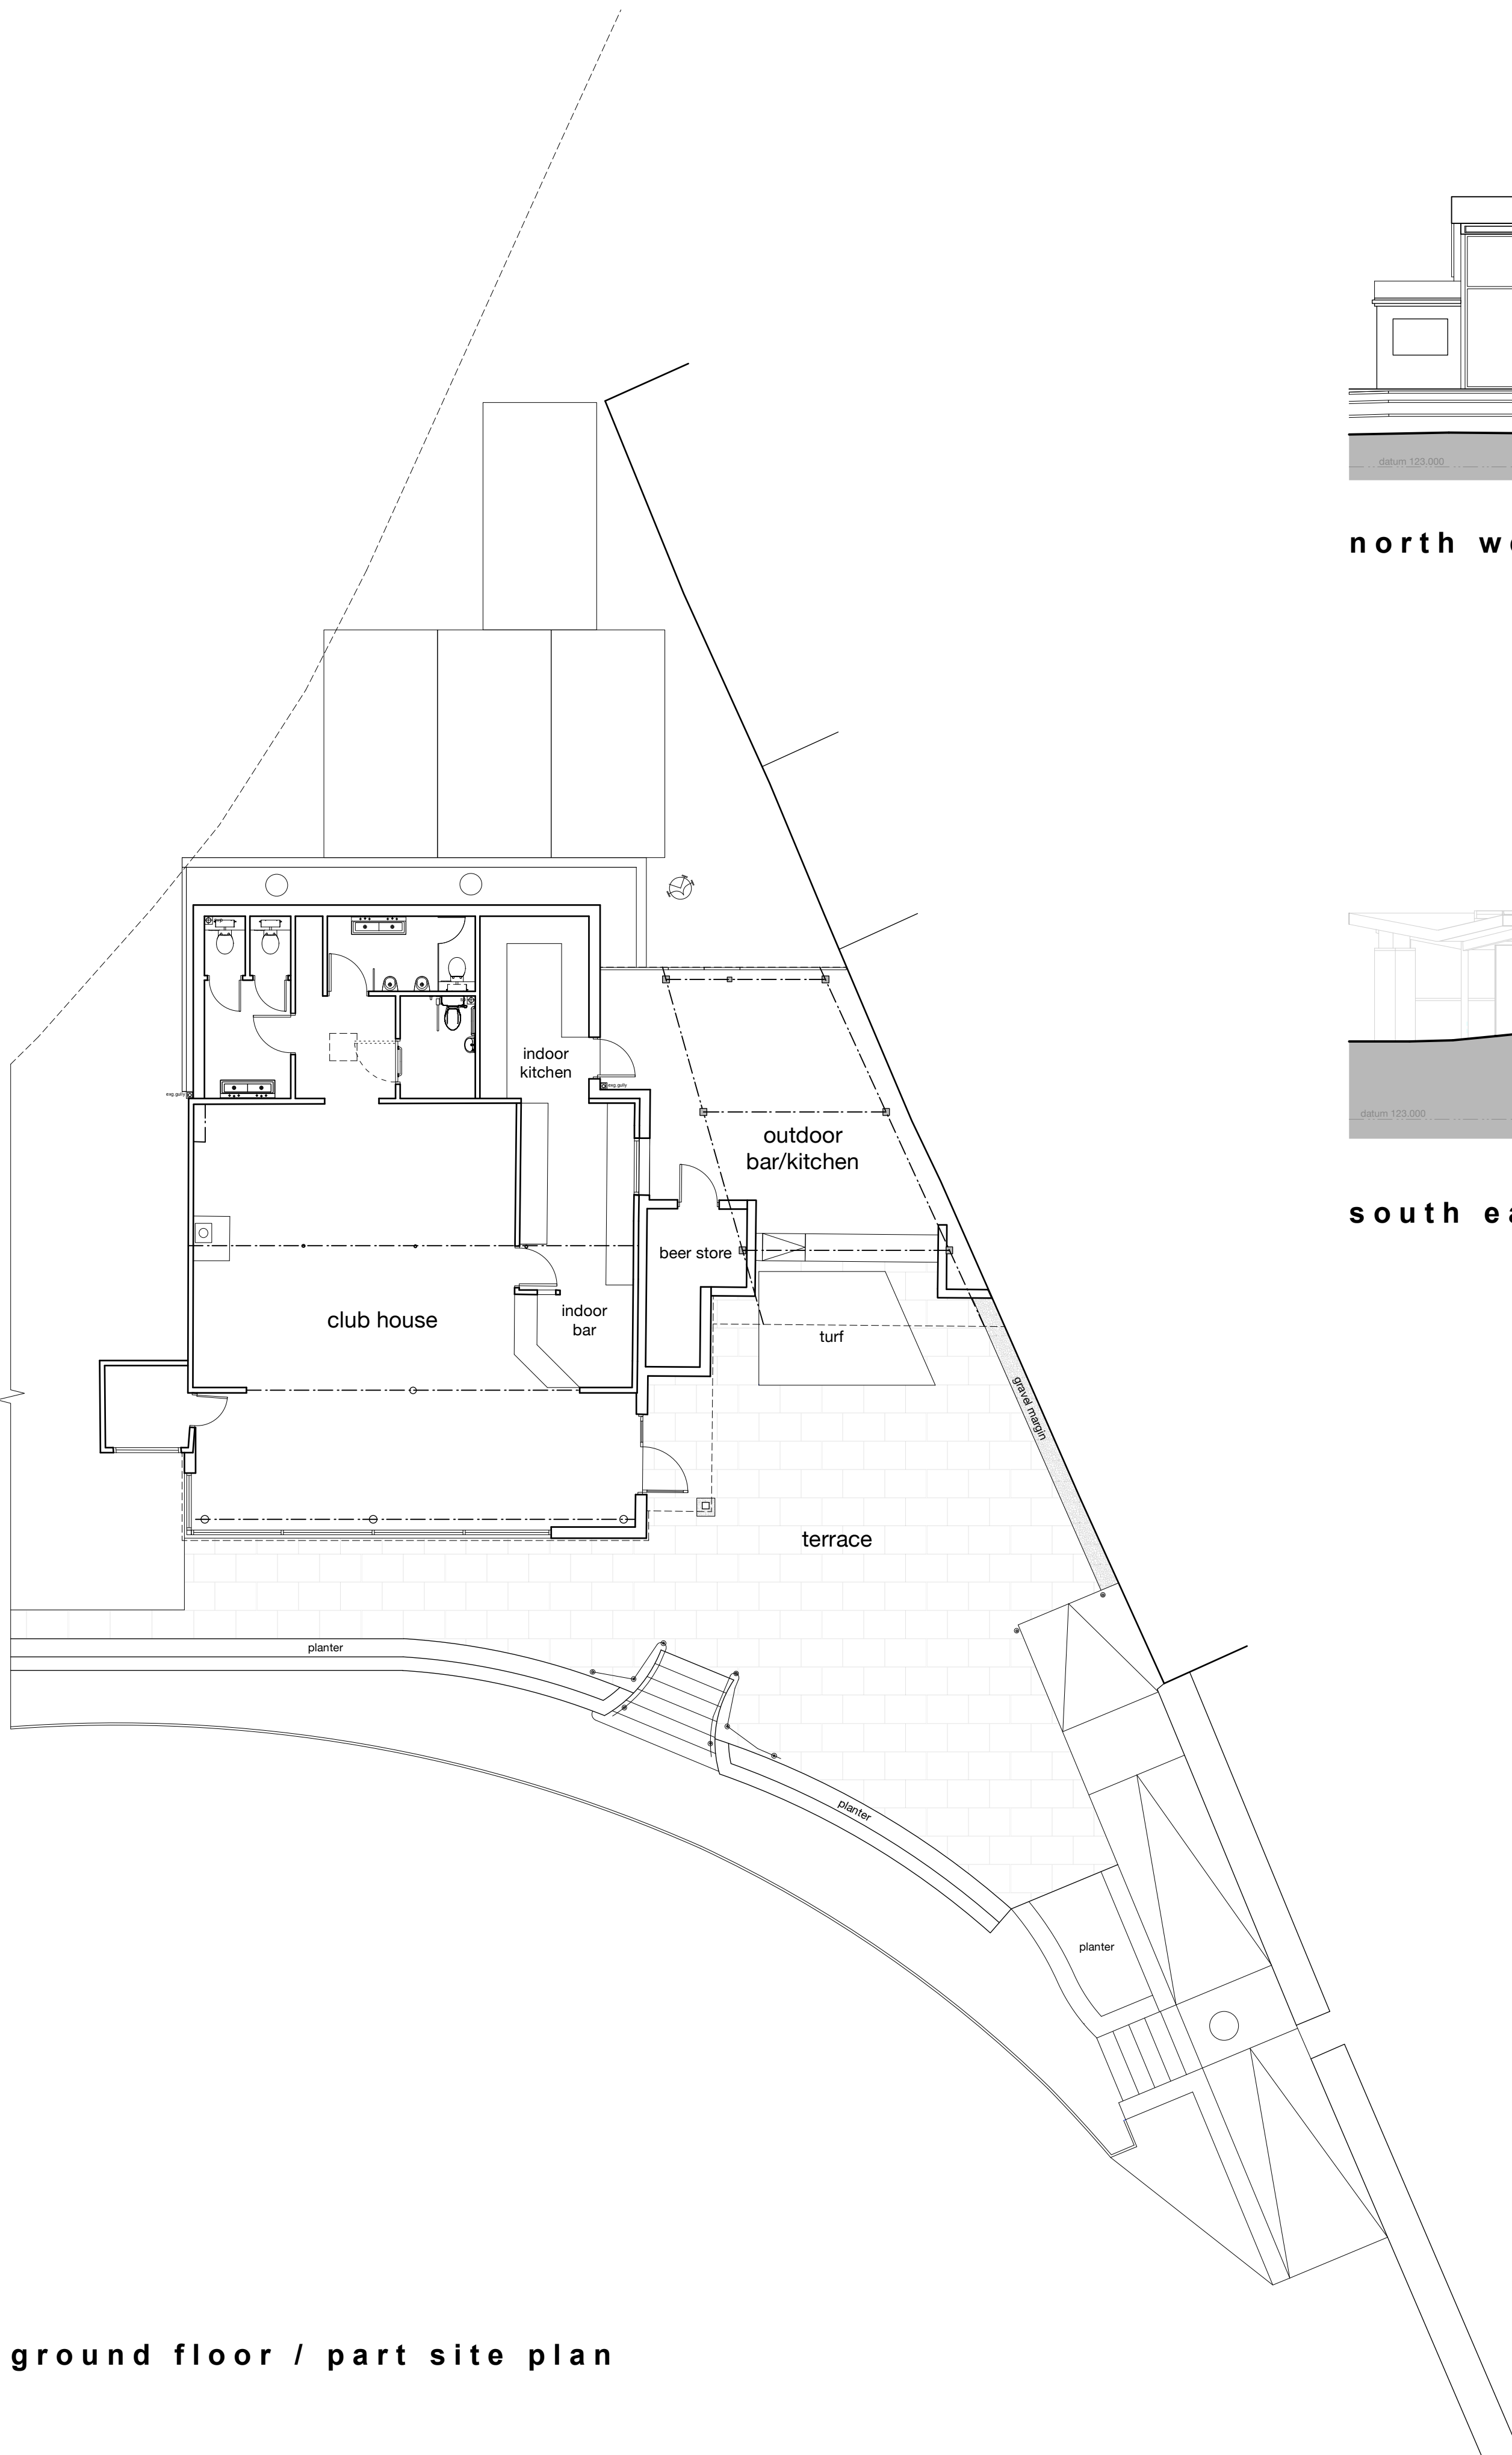


ground floor / part site plan

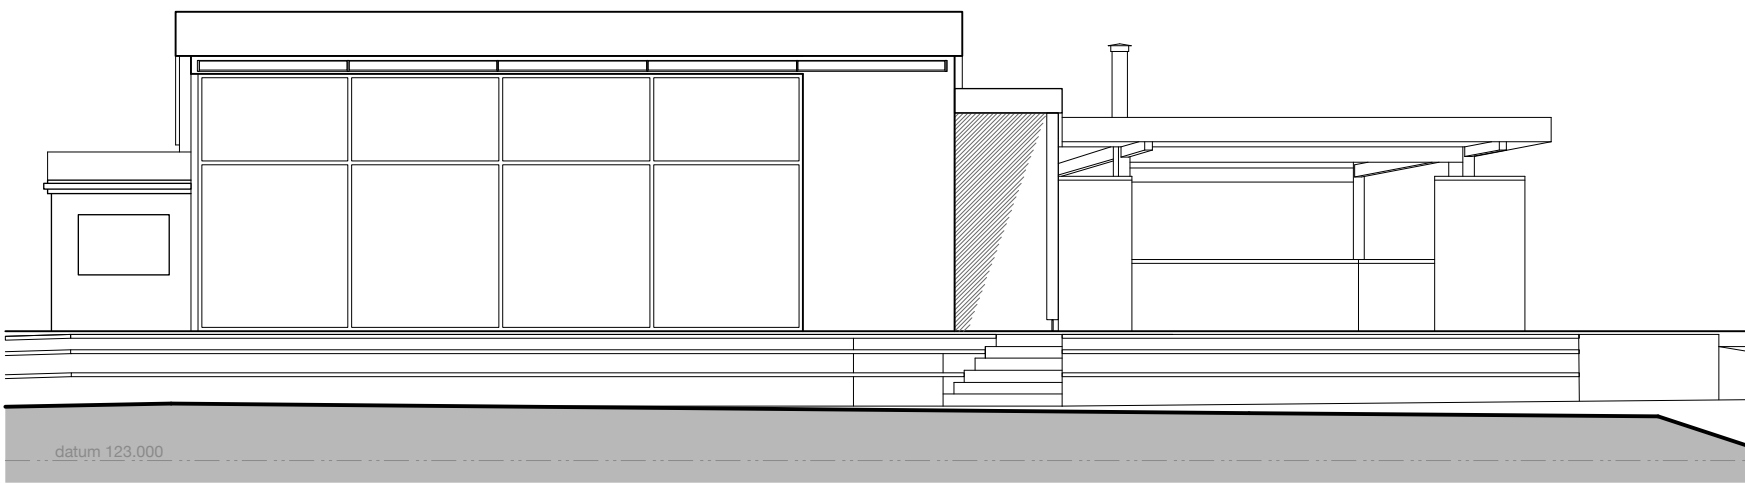


north west elevation - front

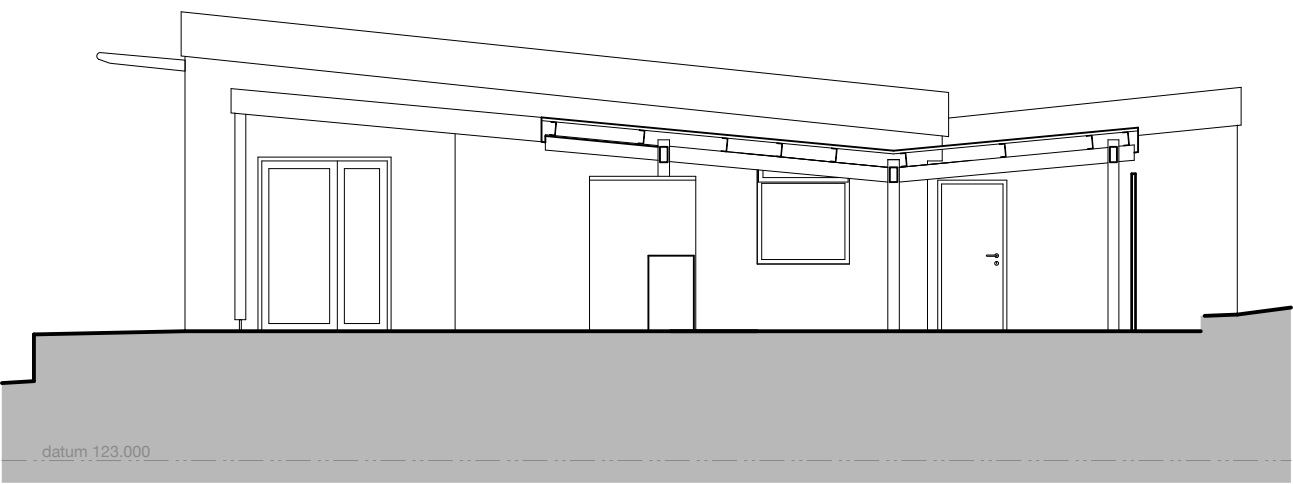


south west elevation - side

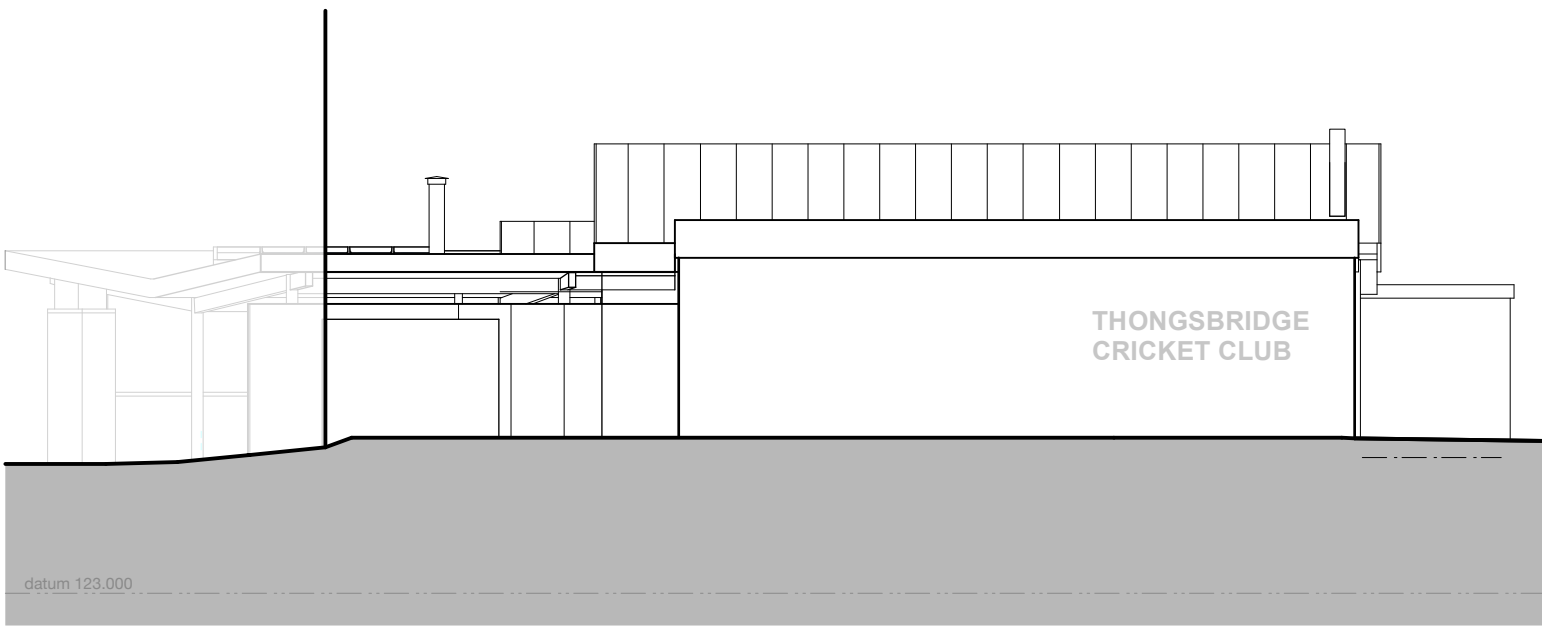

south east elevation - rear

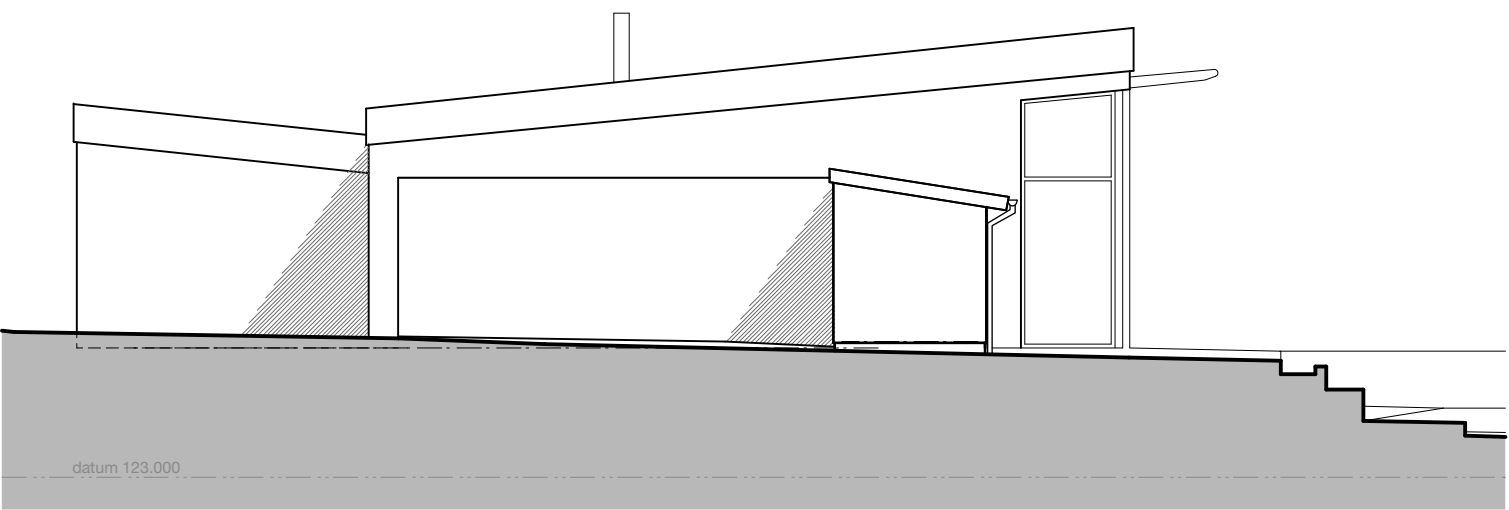

north east elevation - side

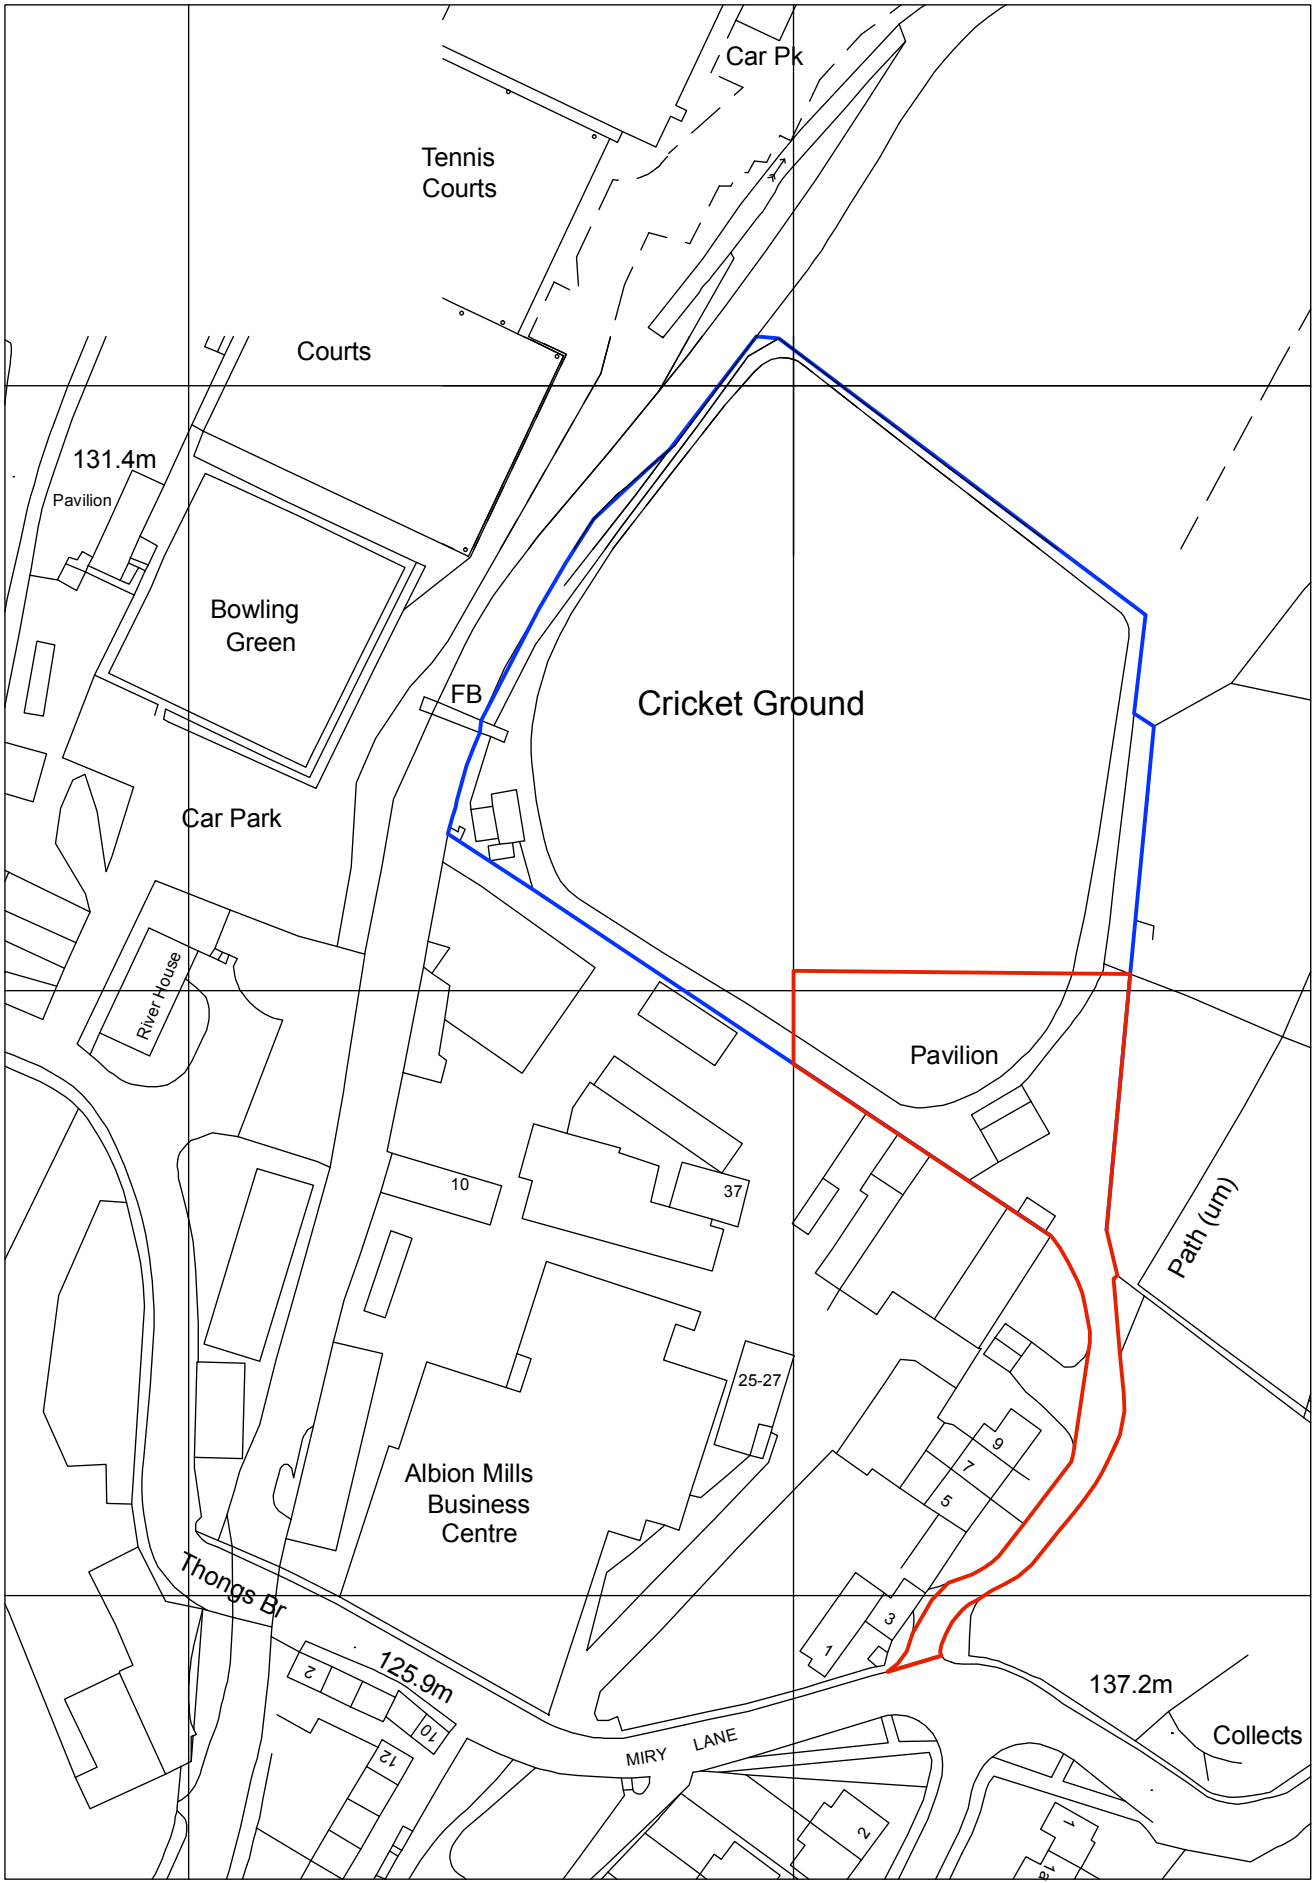

location plan
scale 1:1250

This drawing has been prepared specifically for the purpose of obtaining Planning Permission and/or Building Regulation Approval. Its suitability for other purposes, without supplementary details and specifications cannot be guaranteed. The Permissions and/or Approvals are beyond the Architects control, and no guarantee that such will be granted is given or to be inferred by reason of the preparation of this drawing.

Only figured dimensions are to be used. All dimensions to be checked on site. This drawing together with the design is the property and copyright of the Architect and must not be reproduced without prior written permission.

P02	Location plan added to drawing.	01.06.26	JS	NG
P01	Drawing originated, based on previous drawings.	07.11.25	JS	NG
rev.	description	date	drawn	approved



project Proposed phase 3 extension project
at Thongsbridge Cricket Club, Miry Lane
Thongsbridge, Holmfirth, HD9 7RY
for Thongsbridge Cricket Club

title GA as existing
number 25065D-01-P02
scale 1:100
size A1

ARCHITECTURE
AND DESIGN

The Old Police Station 16 Bridge Lane Holmfirth HD9 7AN
T: 01484 685411 E: hello@adp-architects.com
W: www.adp-architects.com

RIBA
Chartered Practice