



Only figured dimensions should be used.
Scaled dimensions should be checked with the Architect.
This drawing together with the design, is the property and copyright
of the Architect and must not be reproduced without written
permission

 

GRAPHIC SCALE: 1:100

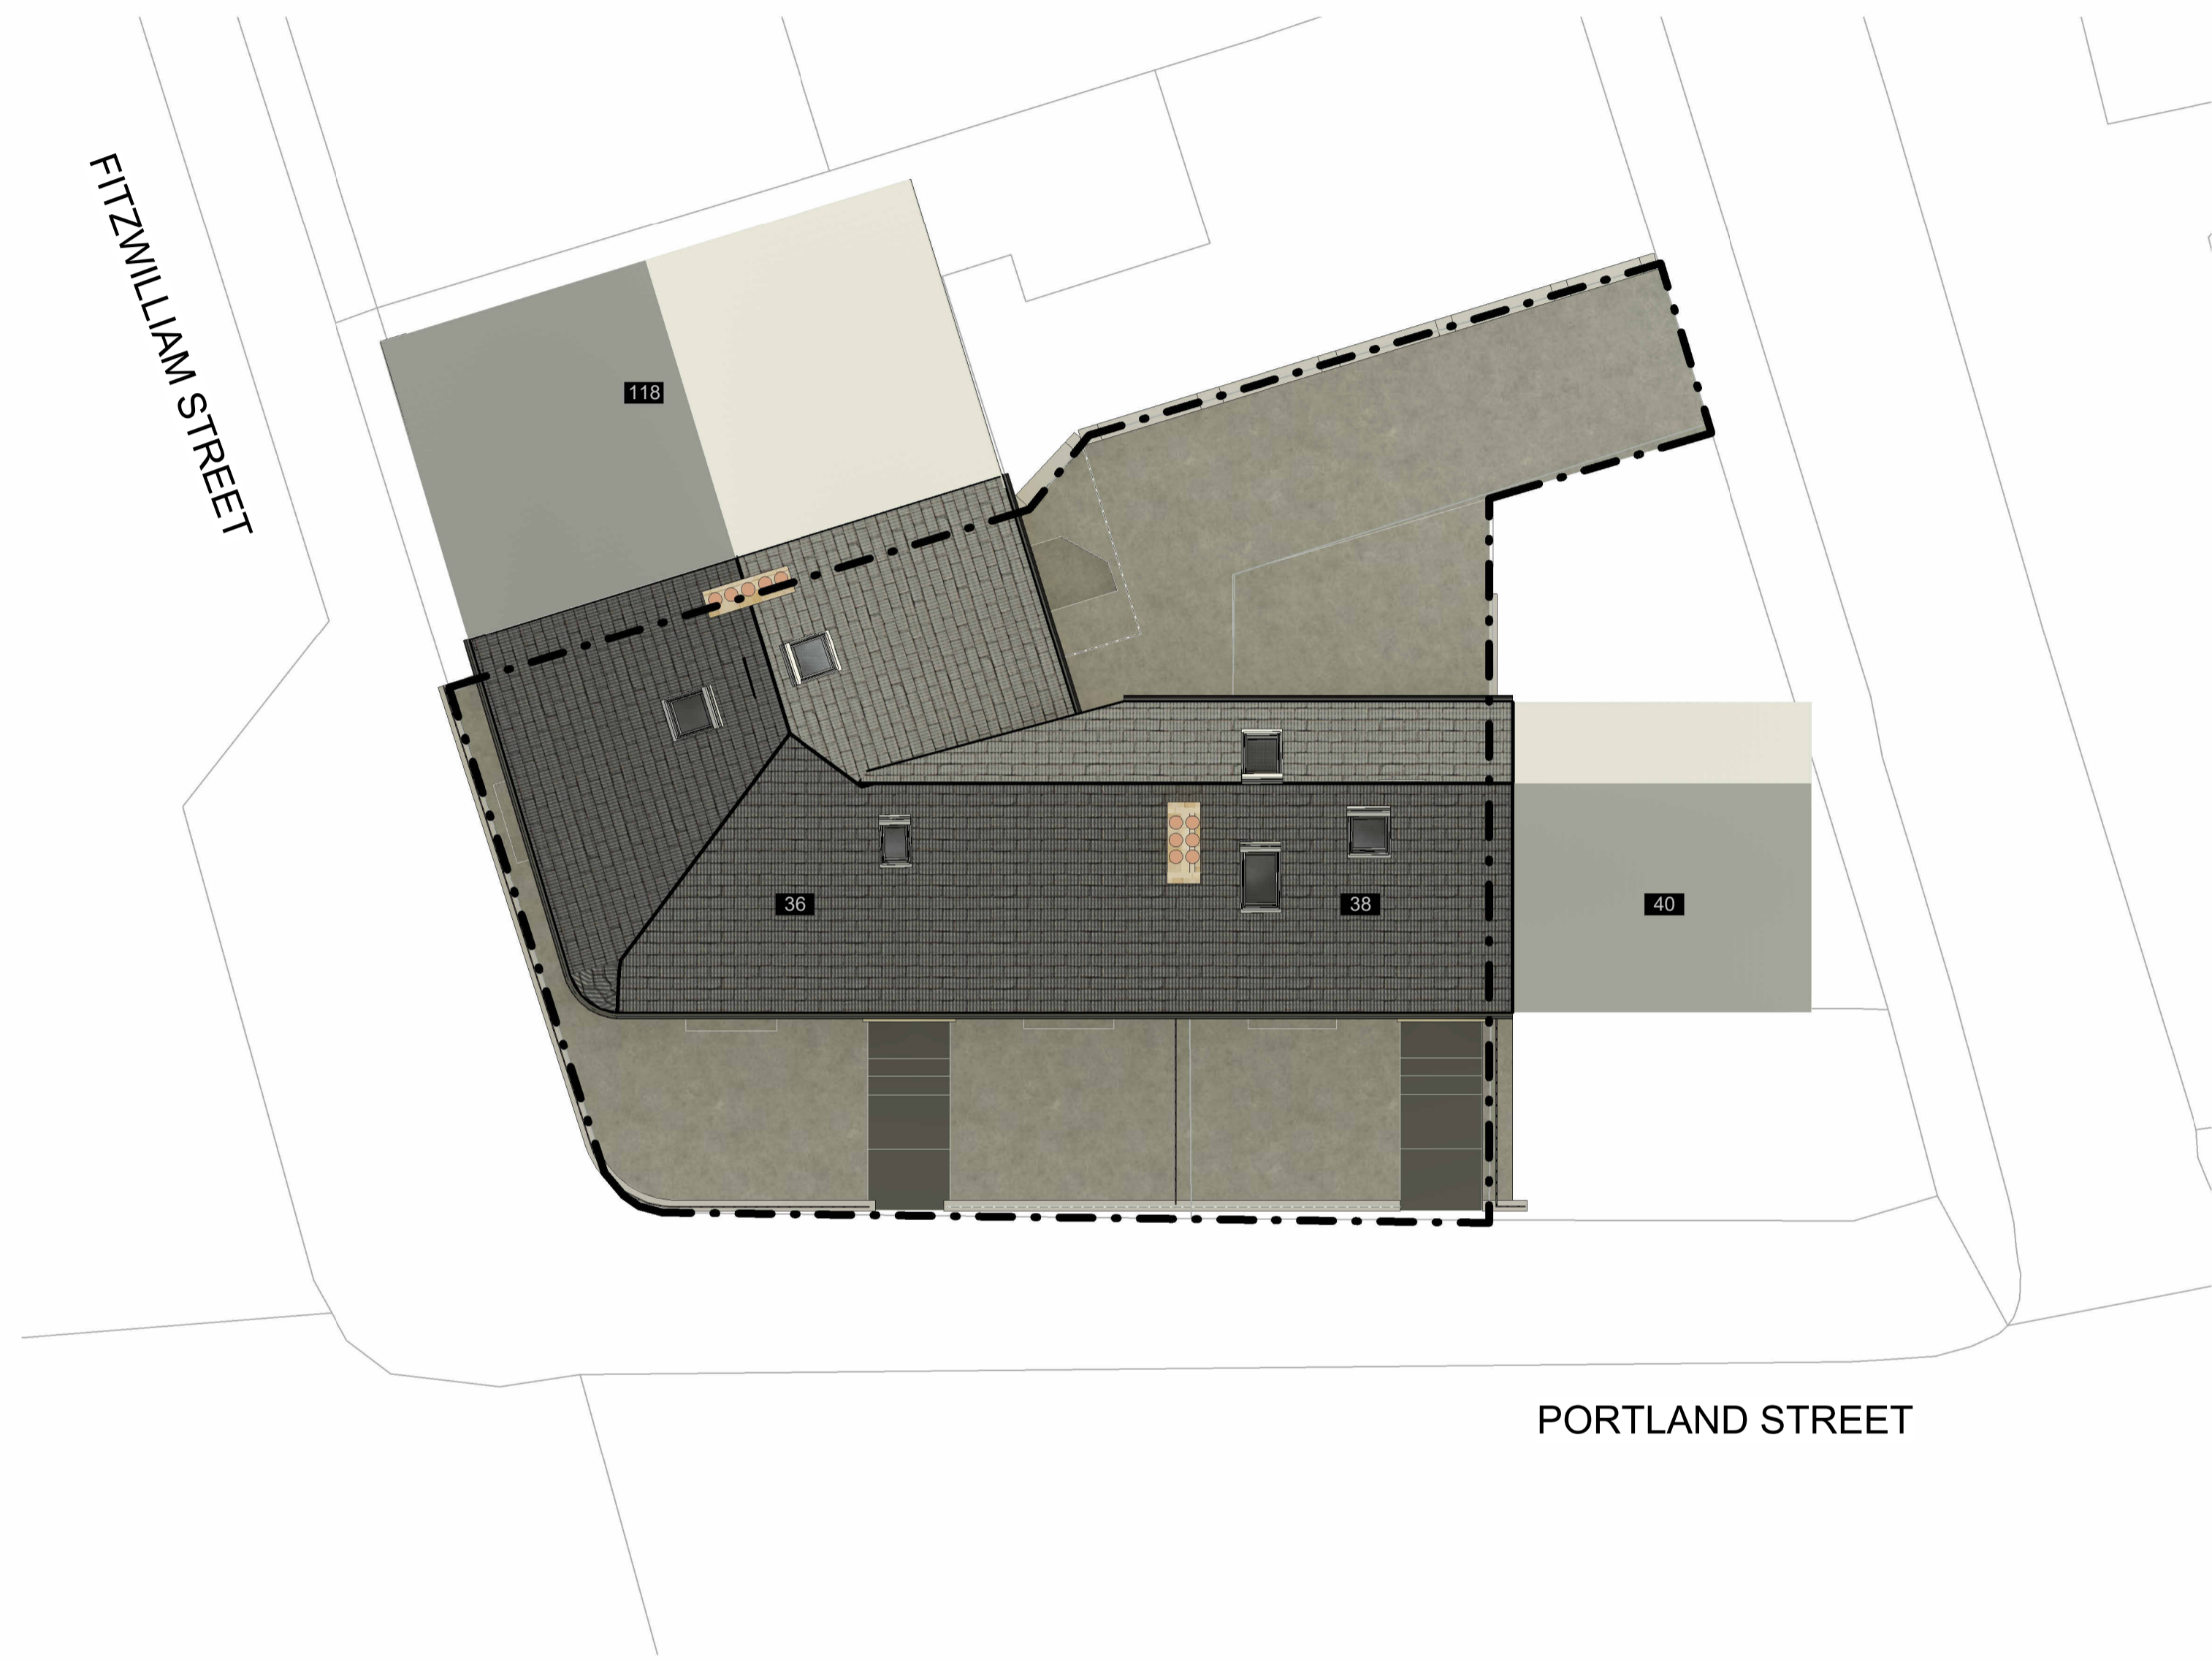

SITE
1 : 100

rev	description	drawn	auth	date
DO NOT SCALE OFF THIS DRAWING				

ACUMEN
Designers & Architects

acumenarchitects.co.uk 01484 546 000
Headrow House, Old Leeds Road, Huddersfield, Huddersfield HD1 1SG

Client
Pear Orchard Property

Project
36 & 38 PORTLAND STREET

Project No	Drawing No	Rev
2985	(100)01	

Description
EXISTING SITE PLAN

Scale	Date Drawn	Drawn By	Authorised By
1 : 100 @ A1	15/04/26	GA	JC

Purpose of Issue
Planning Building Regs Tender Construction Comment Info