



Only figured dimensions should be used.
Scaled dimensions should be checked with the Architect.
This drawing together with the design, is the property and copyright of the Architect and must not be reproduced without written permission

 

Material Key

- 1. Coursed Stonework
- 2. Slate Tiles
- 3. Ashlar trim

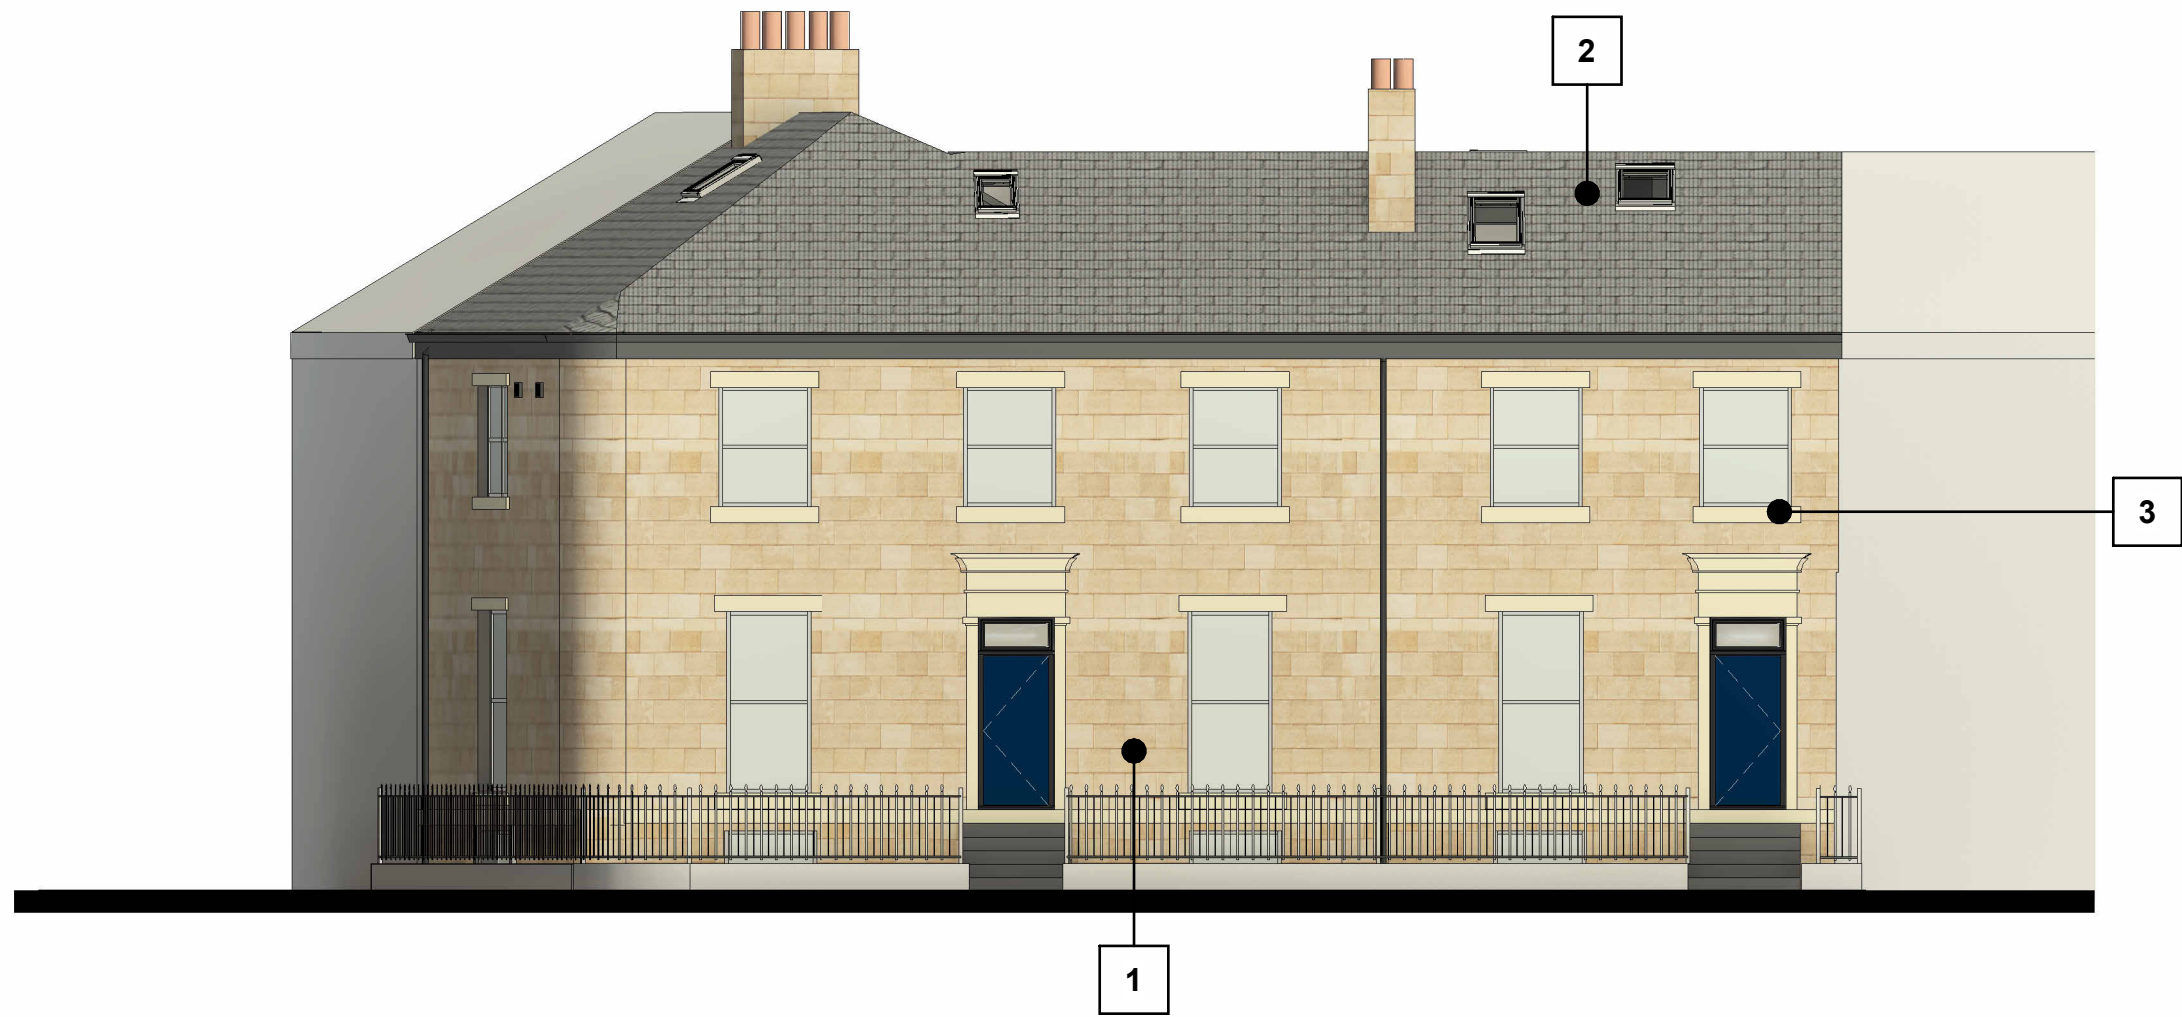

A - EAST ELEVATION FRONT PROPOSED
1 : 100



B - SOUTH ELEVATION SIDE 1 PROPOSED
1 : 100



C - WEST ELEVATION REAR PROPOSED
1 : 100



D - NORTH ELEVATION SIDE 2 PROPOSED
1 : 100

rev	description	drawn	auth	date
DO NOT SCALE OFF THIS DRAWING				
ACUMEN Designers & Architects				
acumenarchitects.co.uk		01484 546 000		
Headrow House, Old Leeds Road, Huddersfield, Huddersfield HD1 1SG				
Client				
Pear Orchard Property				
Project				
36 & 38 PORTLAND STREET				
Project No	Drawing No		Rev	
2985	(200)04			
Description				
PROPOSED ELEVATIONS				
Scale	Date Drawn	Drawn By	Authorised By	
As @ A1	15/04/26	GA	JC	
indicated				
Purpose of Issue				
Planning	Building Regs	Tender	Construction	Comment
				Info