



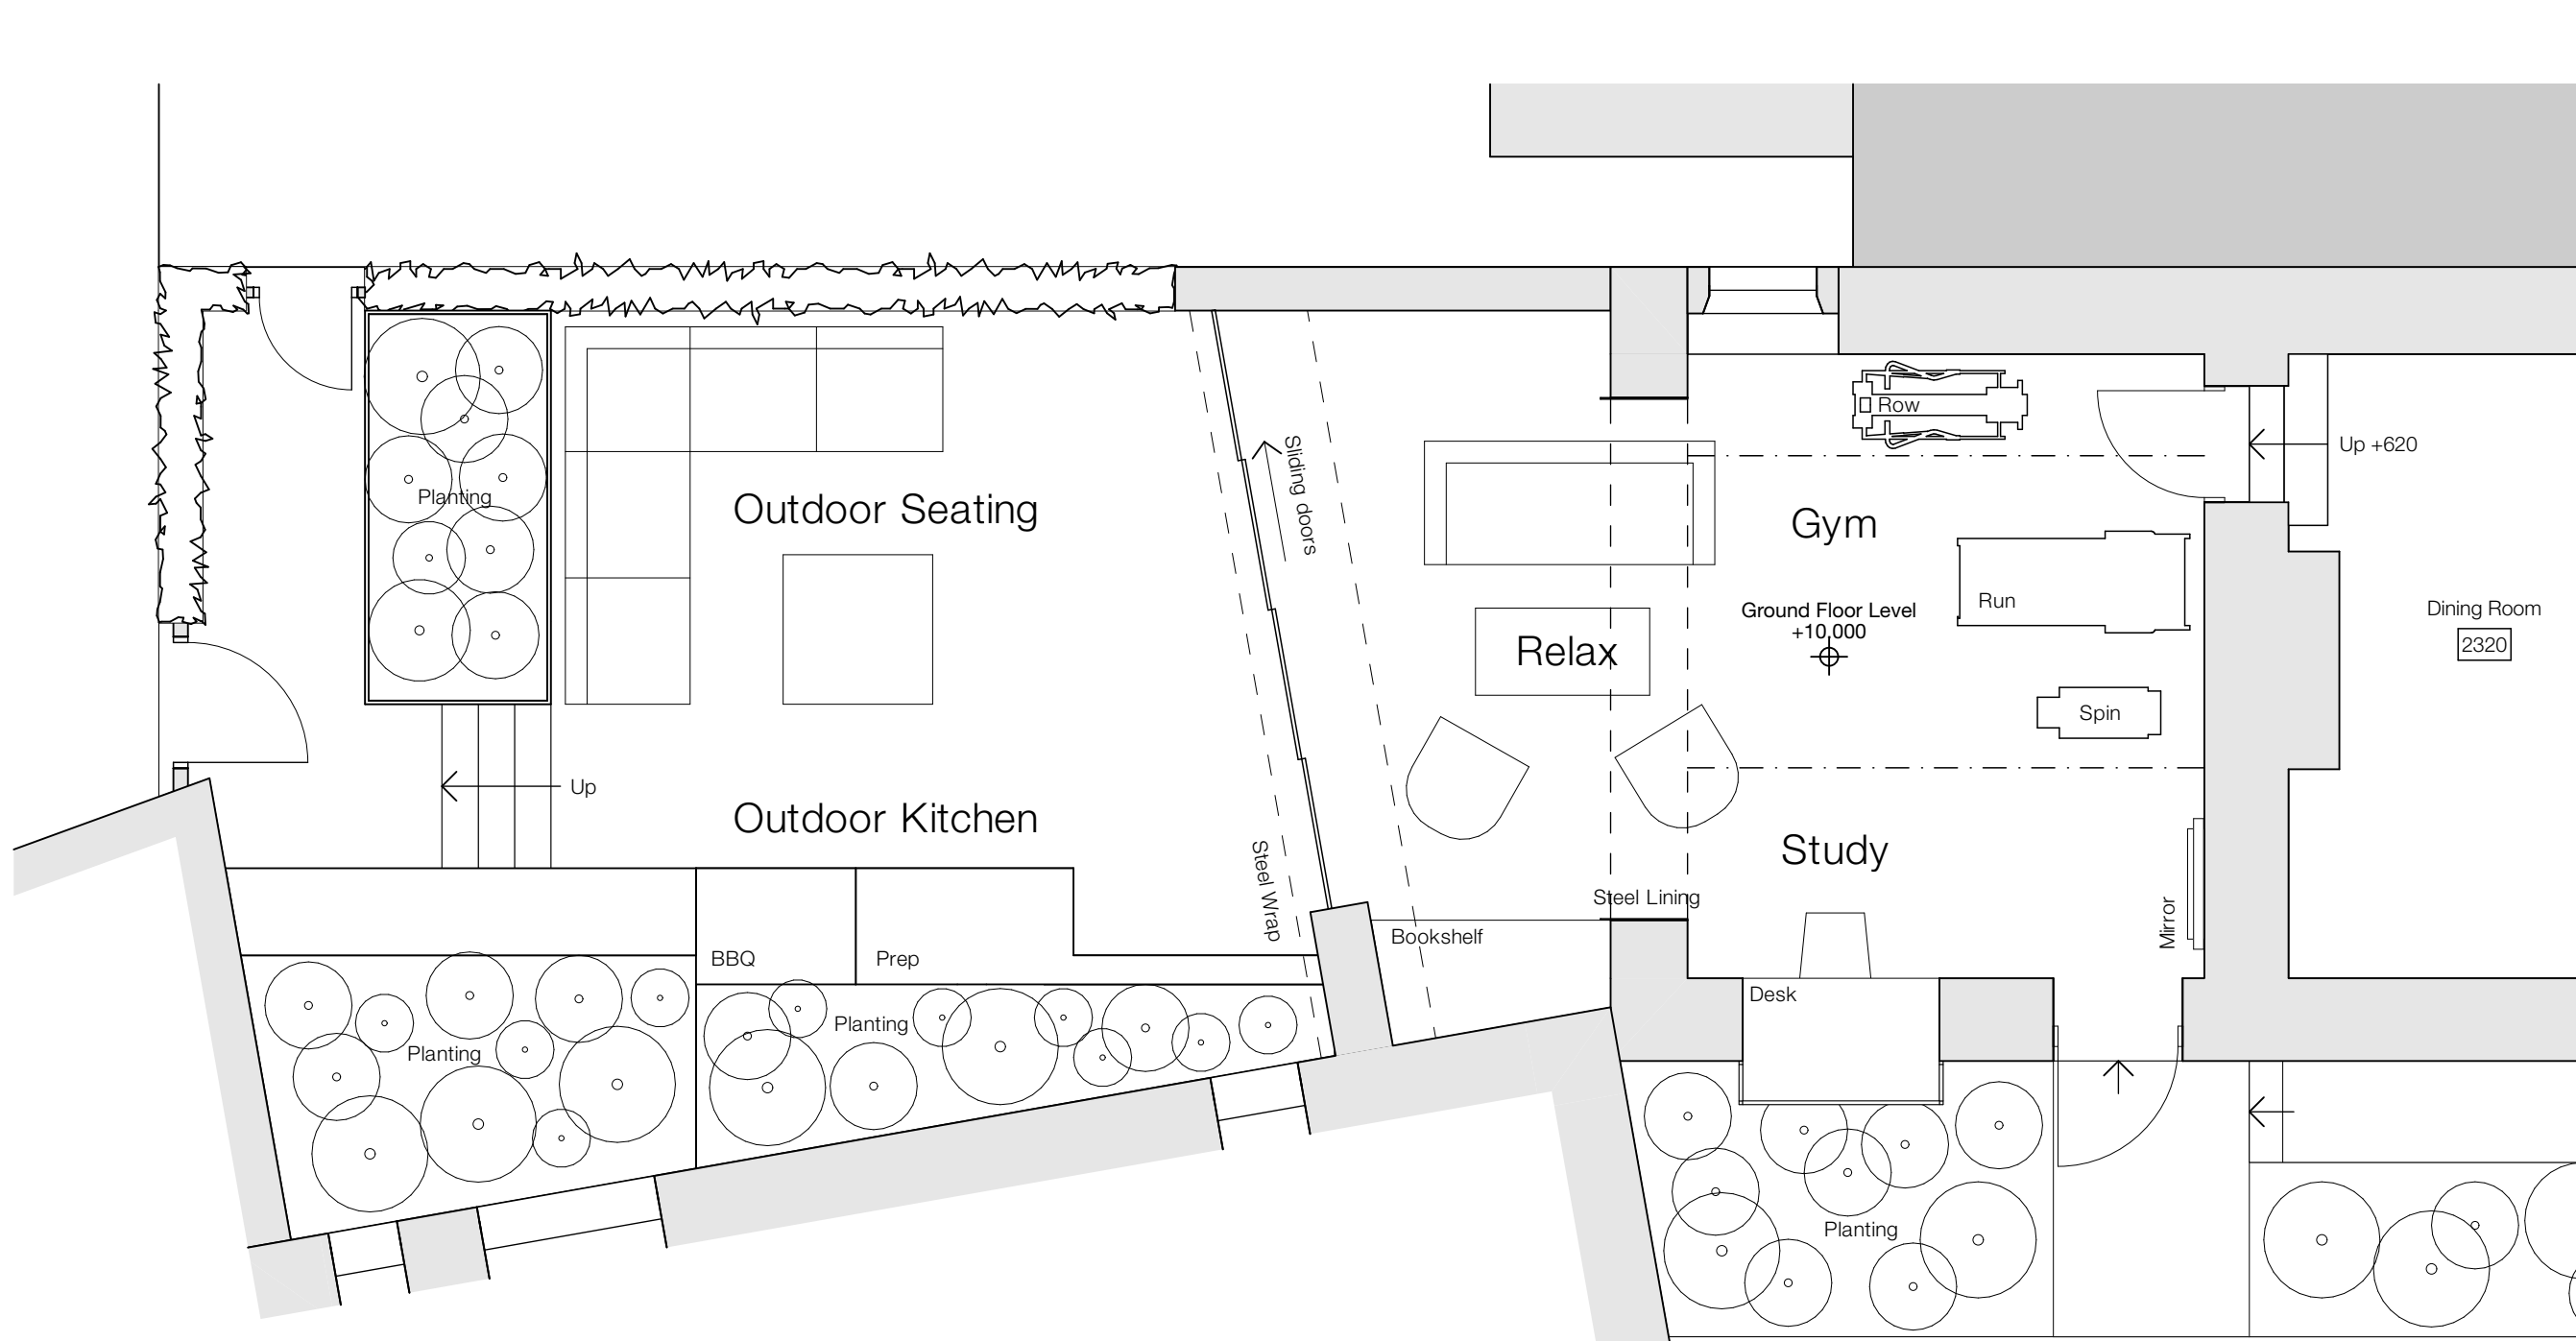

Proposed Ground Floor Plan - 1:50

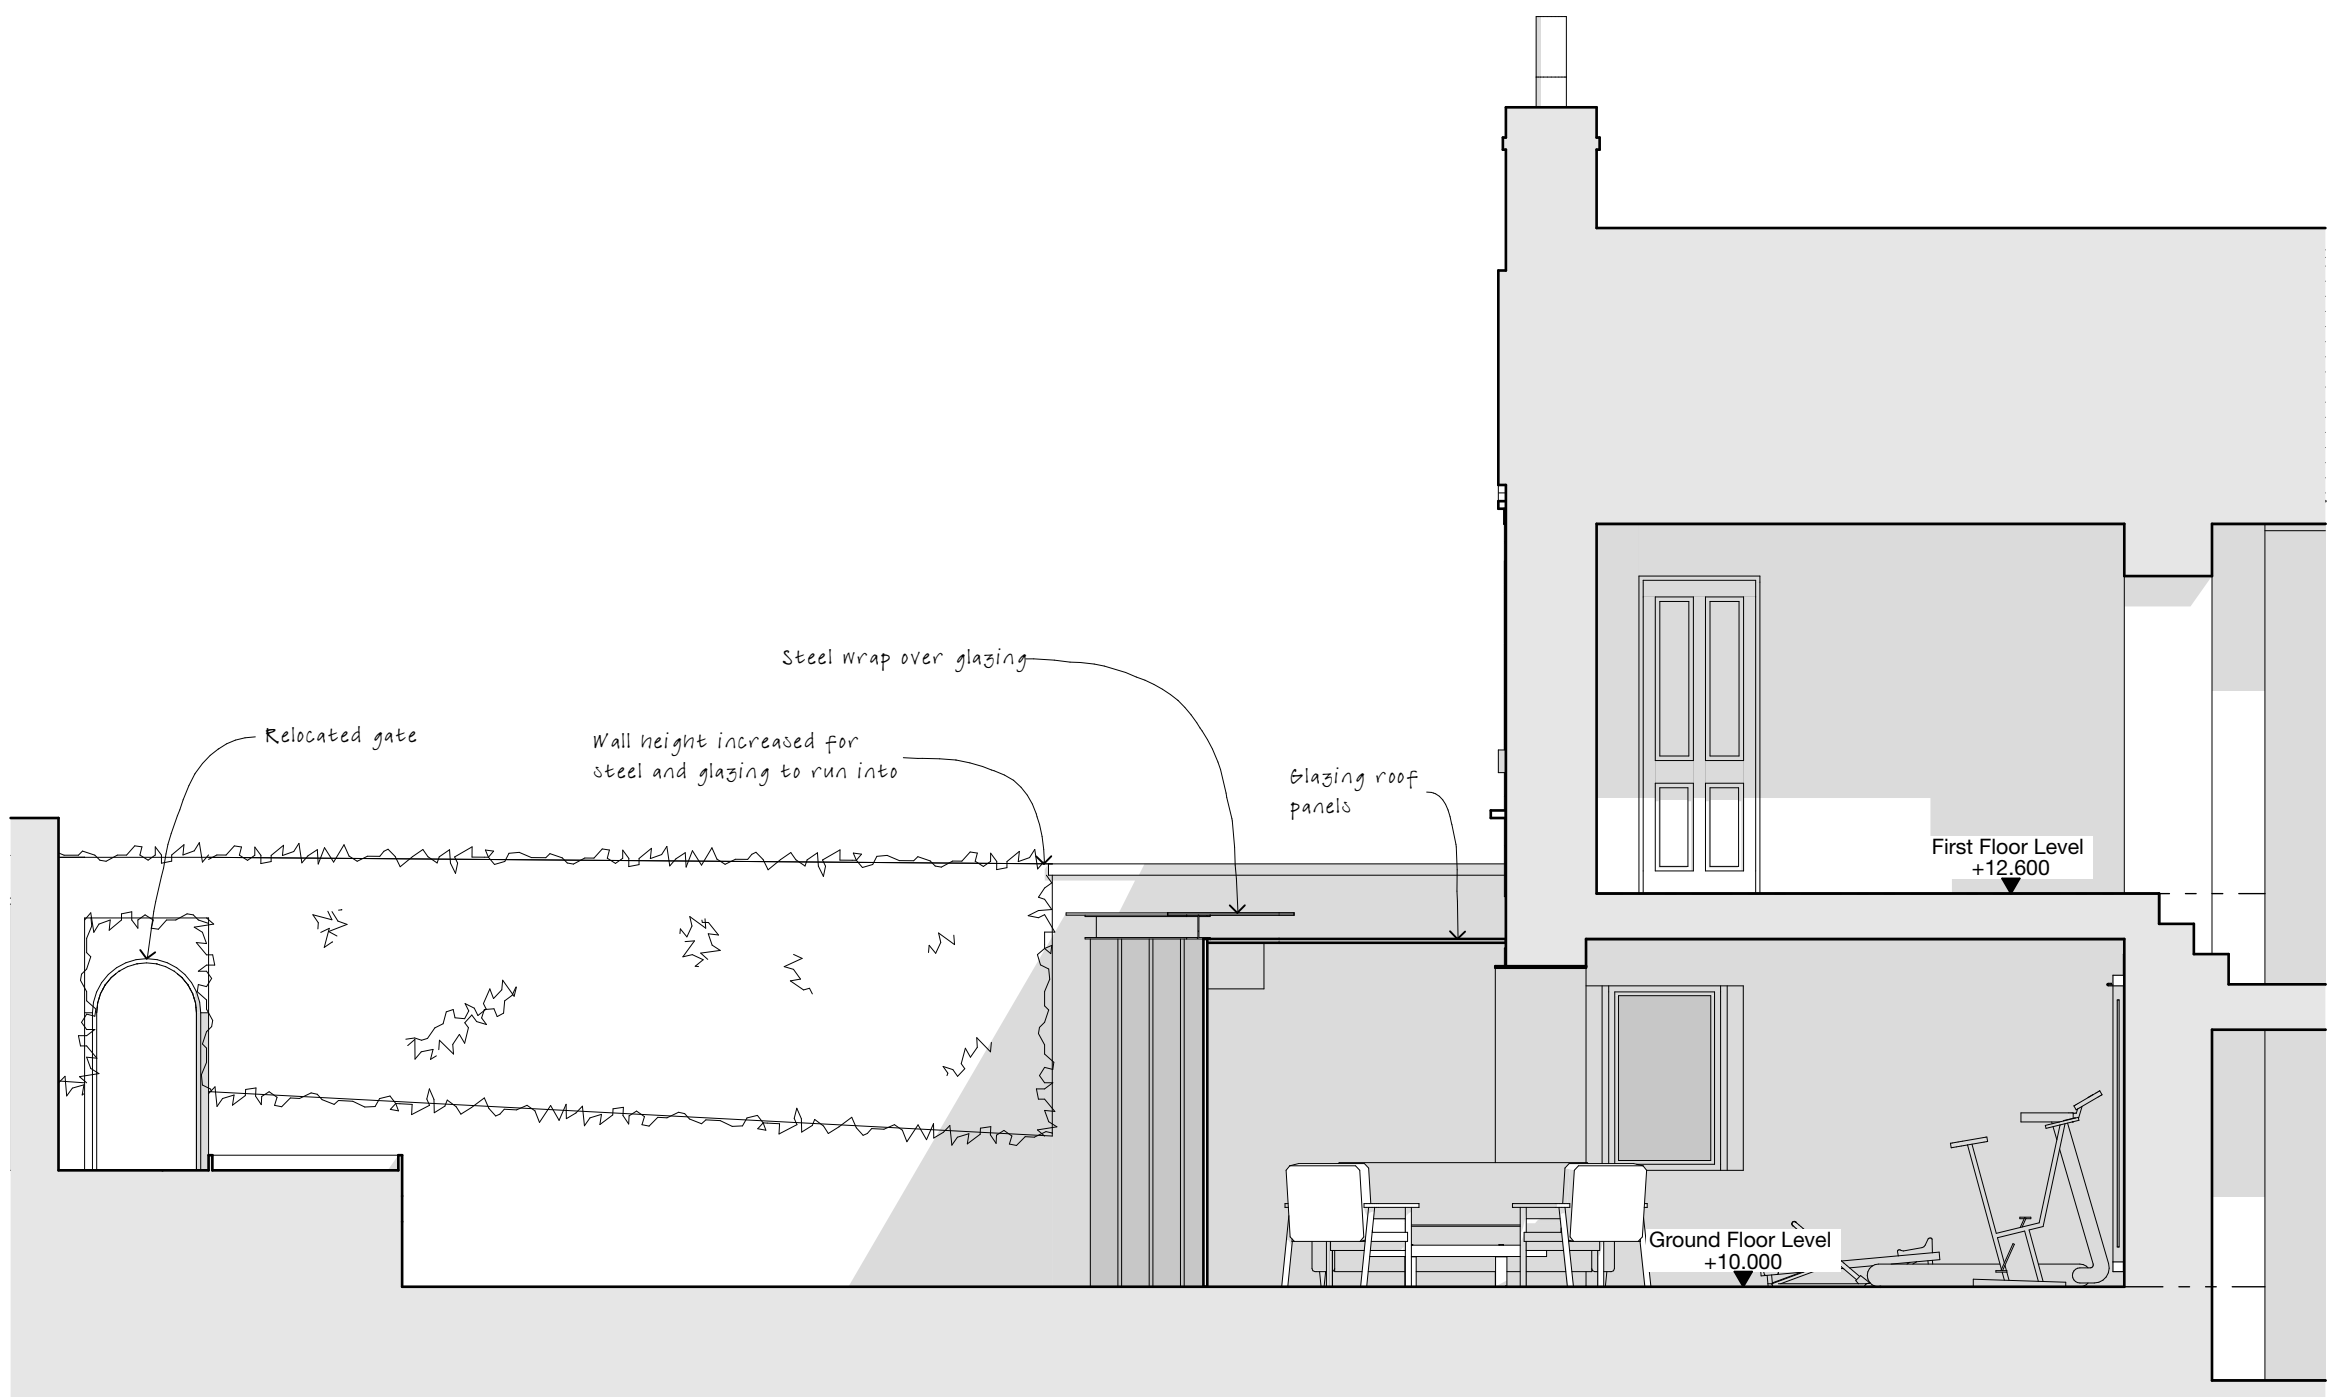

Proposed Courtyard - South Elevation - 1:50

Notes

Do not scale from drawing, use figured dimensions only.


All dimensions must be checked and verified on site prior to commencement of work and Architect to be notified of any discrepancies.

This drawing is intended to permit overall scheme proposals only and cannot be used for construction purposes without further information.


Rev	Description	Drawn	Date
•	Drawing created.	EB	15.05.26
A	Planting area amended following client meeting.	EB	26.05.26
B	Scheme amended following neighbour comments.	EB	09.06.26
C	Scheme amended following neighbour comments.	EB	15.06.26
D	Scheme revised to previous scheme. South Elevation and Block Plan added.	KA	16.06.26




Proposed Block Plan - 1:500

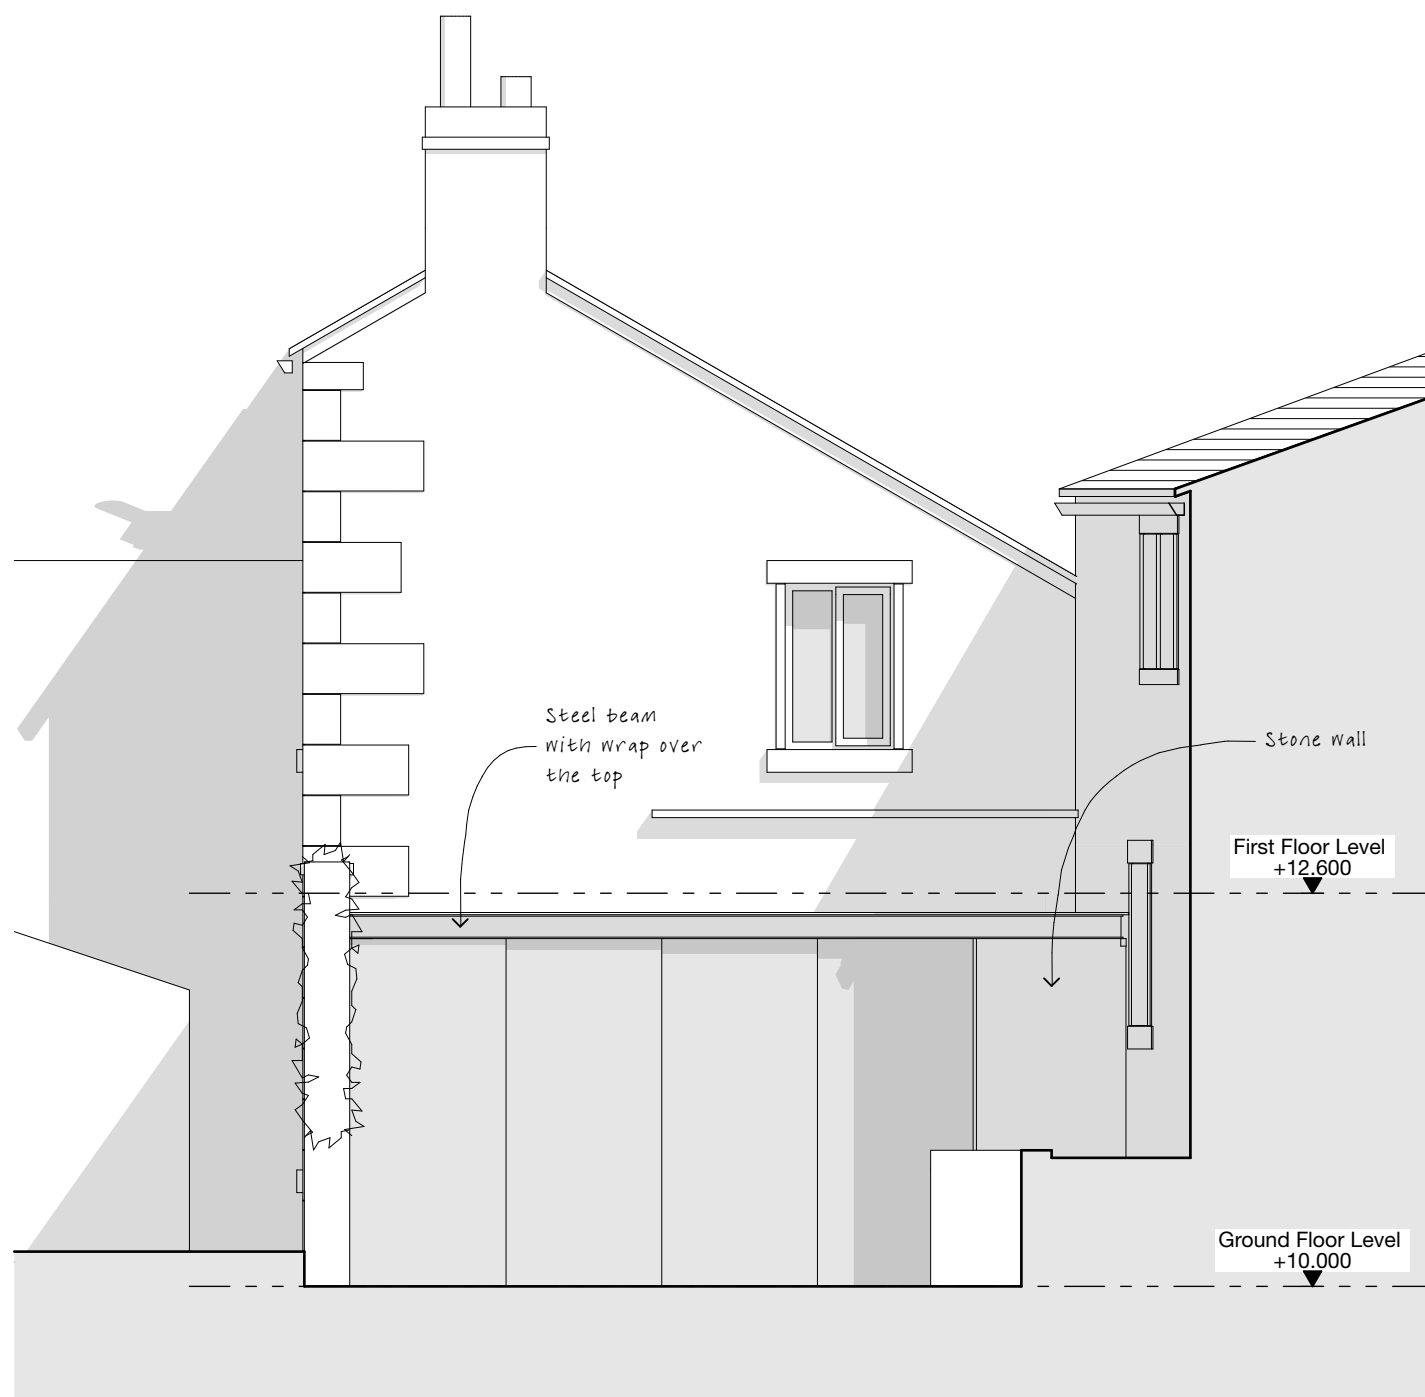


Proposed East Elevation - 1:50

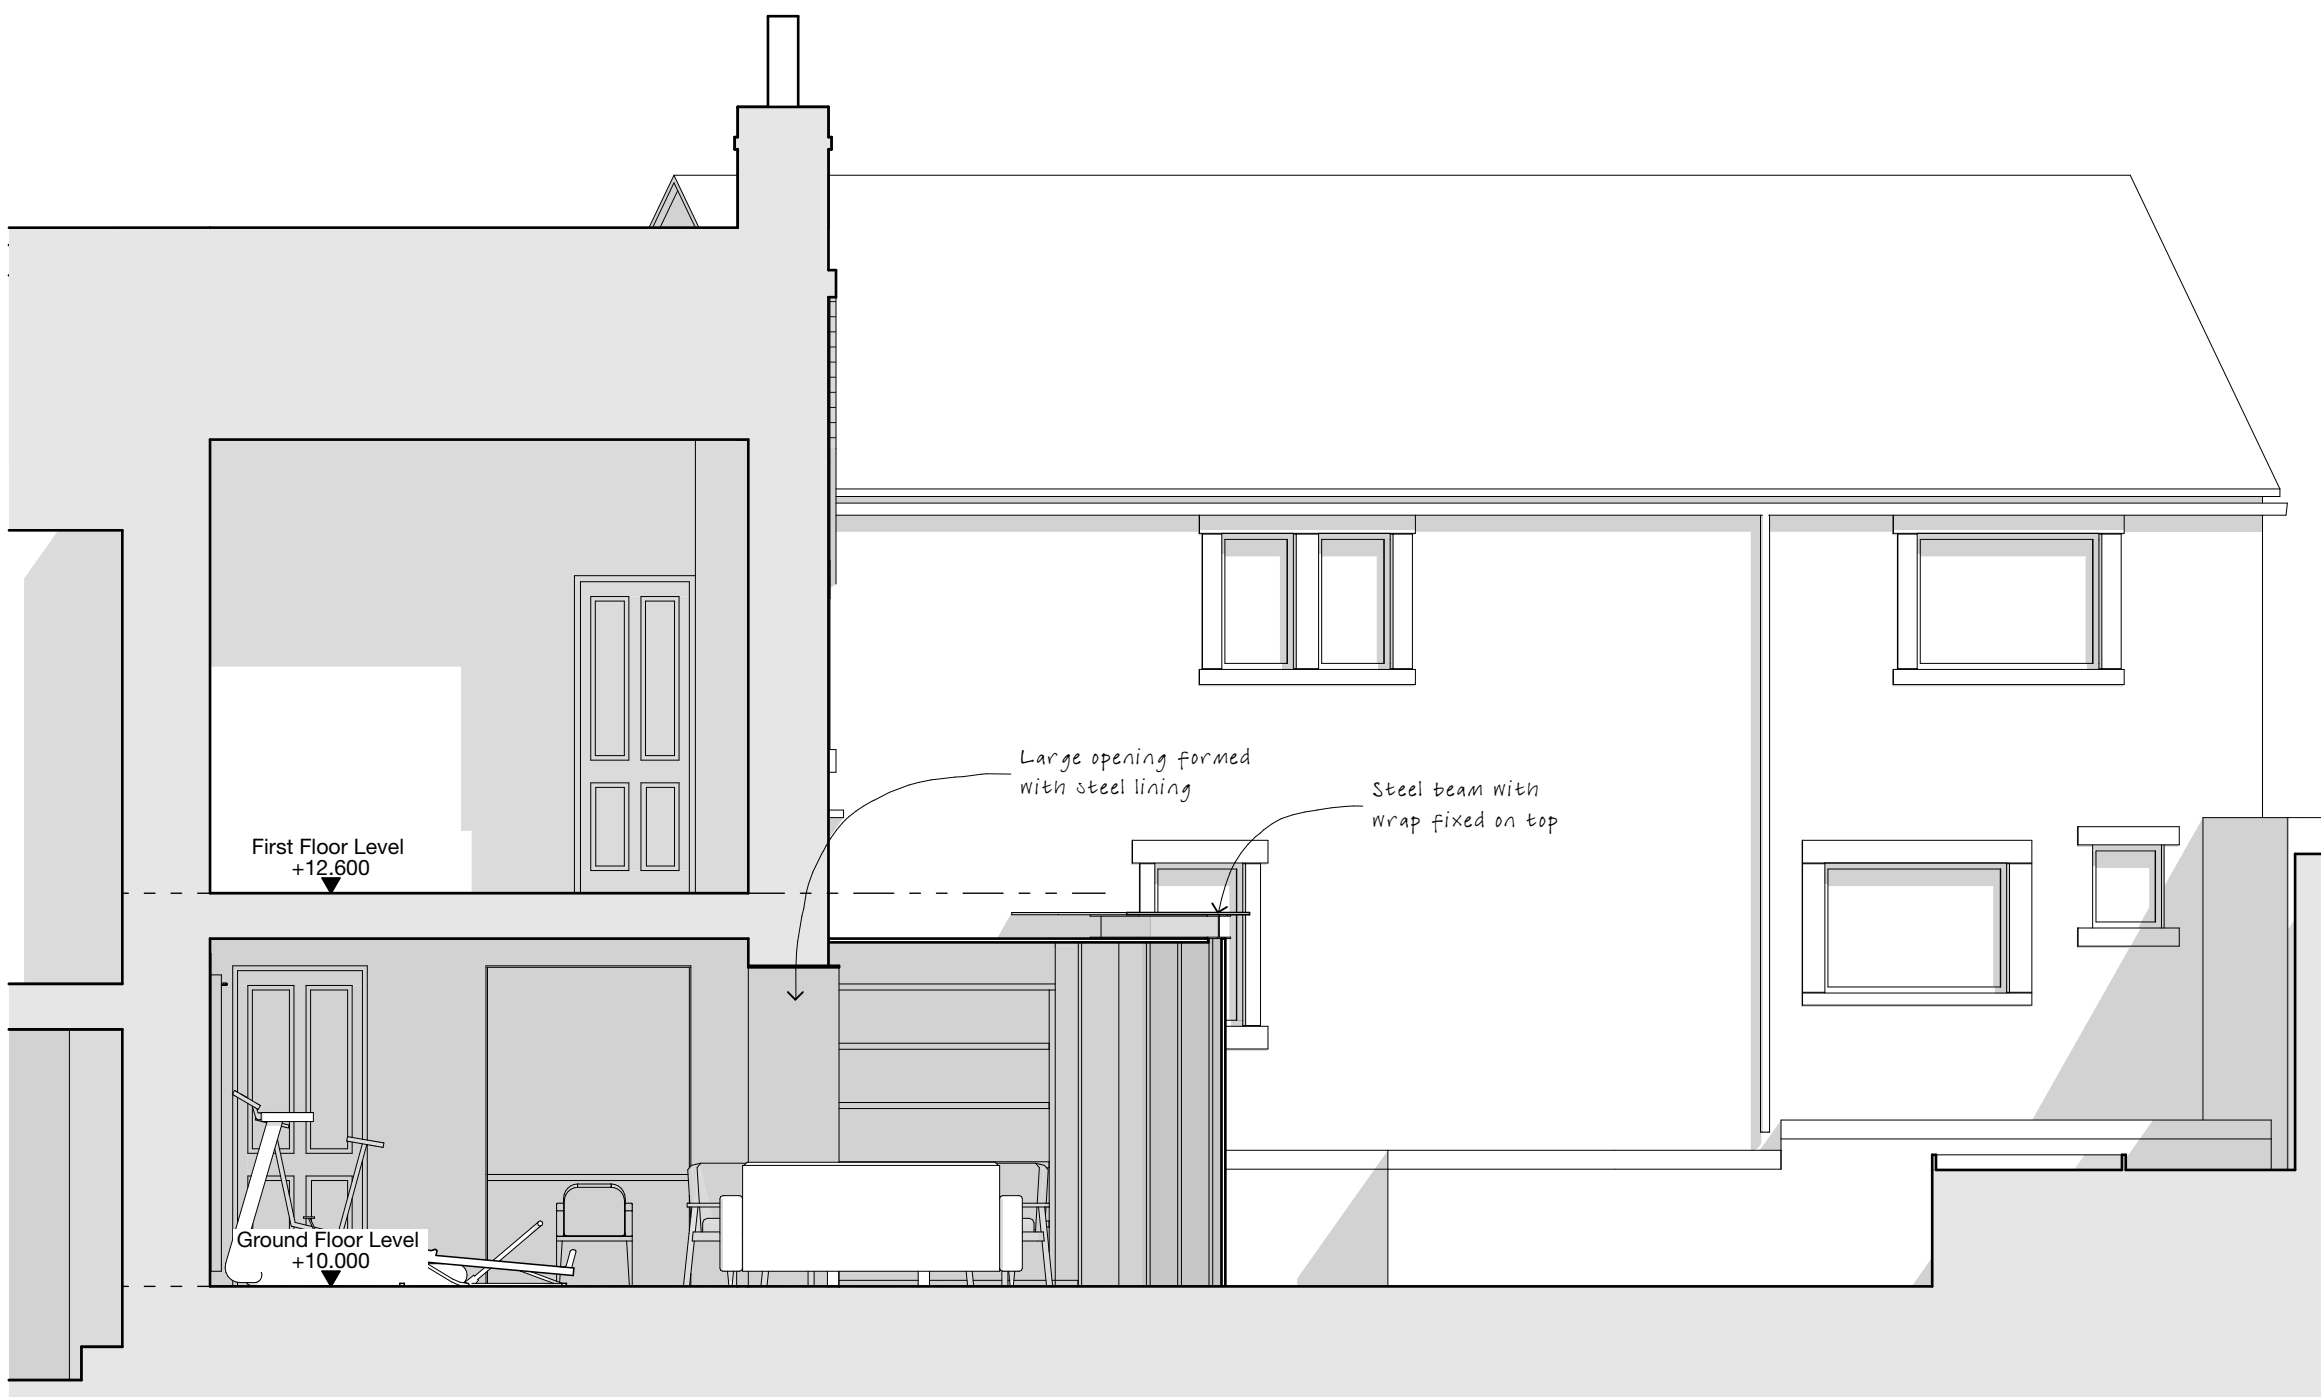

Proposed Courtyard - North Elevation - 1:50

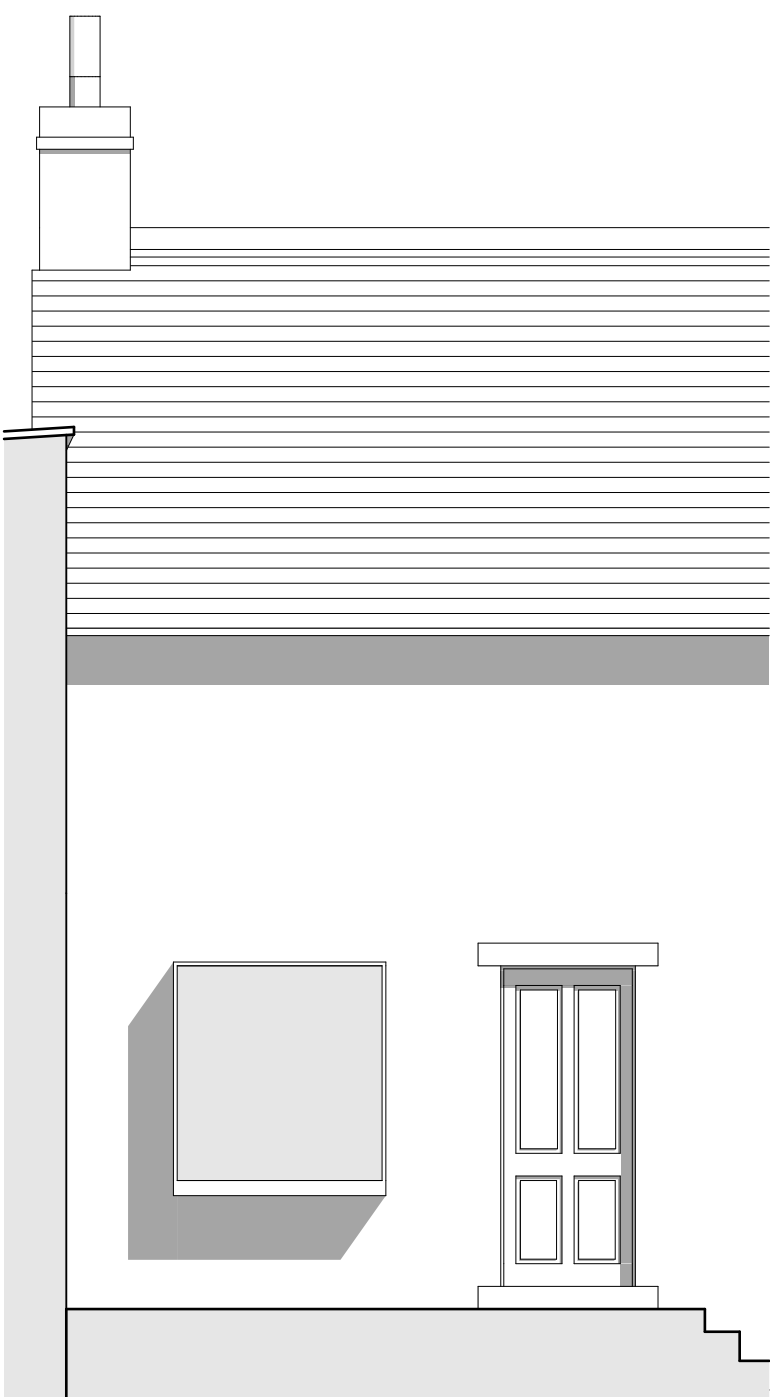

Proposed South Elevation - 1:50

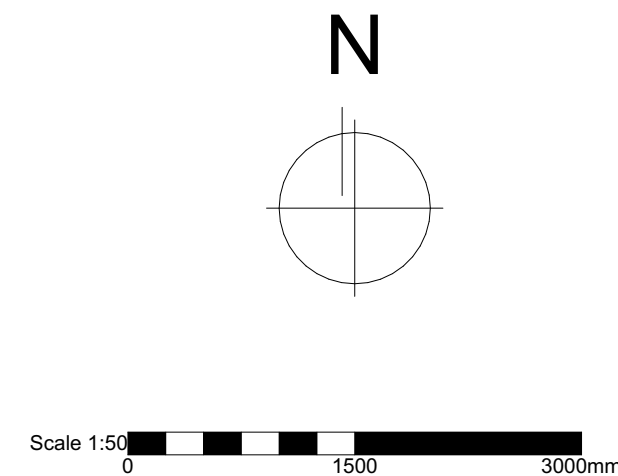

Client		
Mr & Mrs Eastwood		
Site Address		
1 St. Annes Square, Netherthong, Holmfirth, HD9 1HB		
Project Description		
Rear Extension		
Status		
Planning		
Date	Drawn	Checked
May 2026	EB	
Drawing		Scale @ A1
Proposed Plans & Elevations		1:50, 1:500
Drawing No.		Revision
3694 (0-) 02		D