



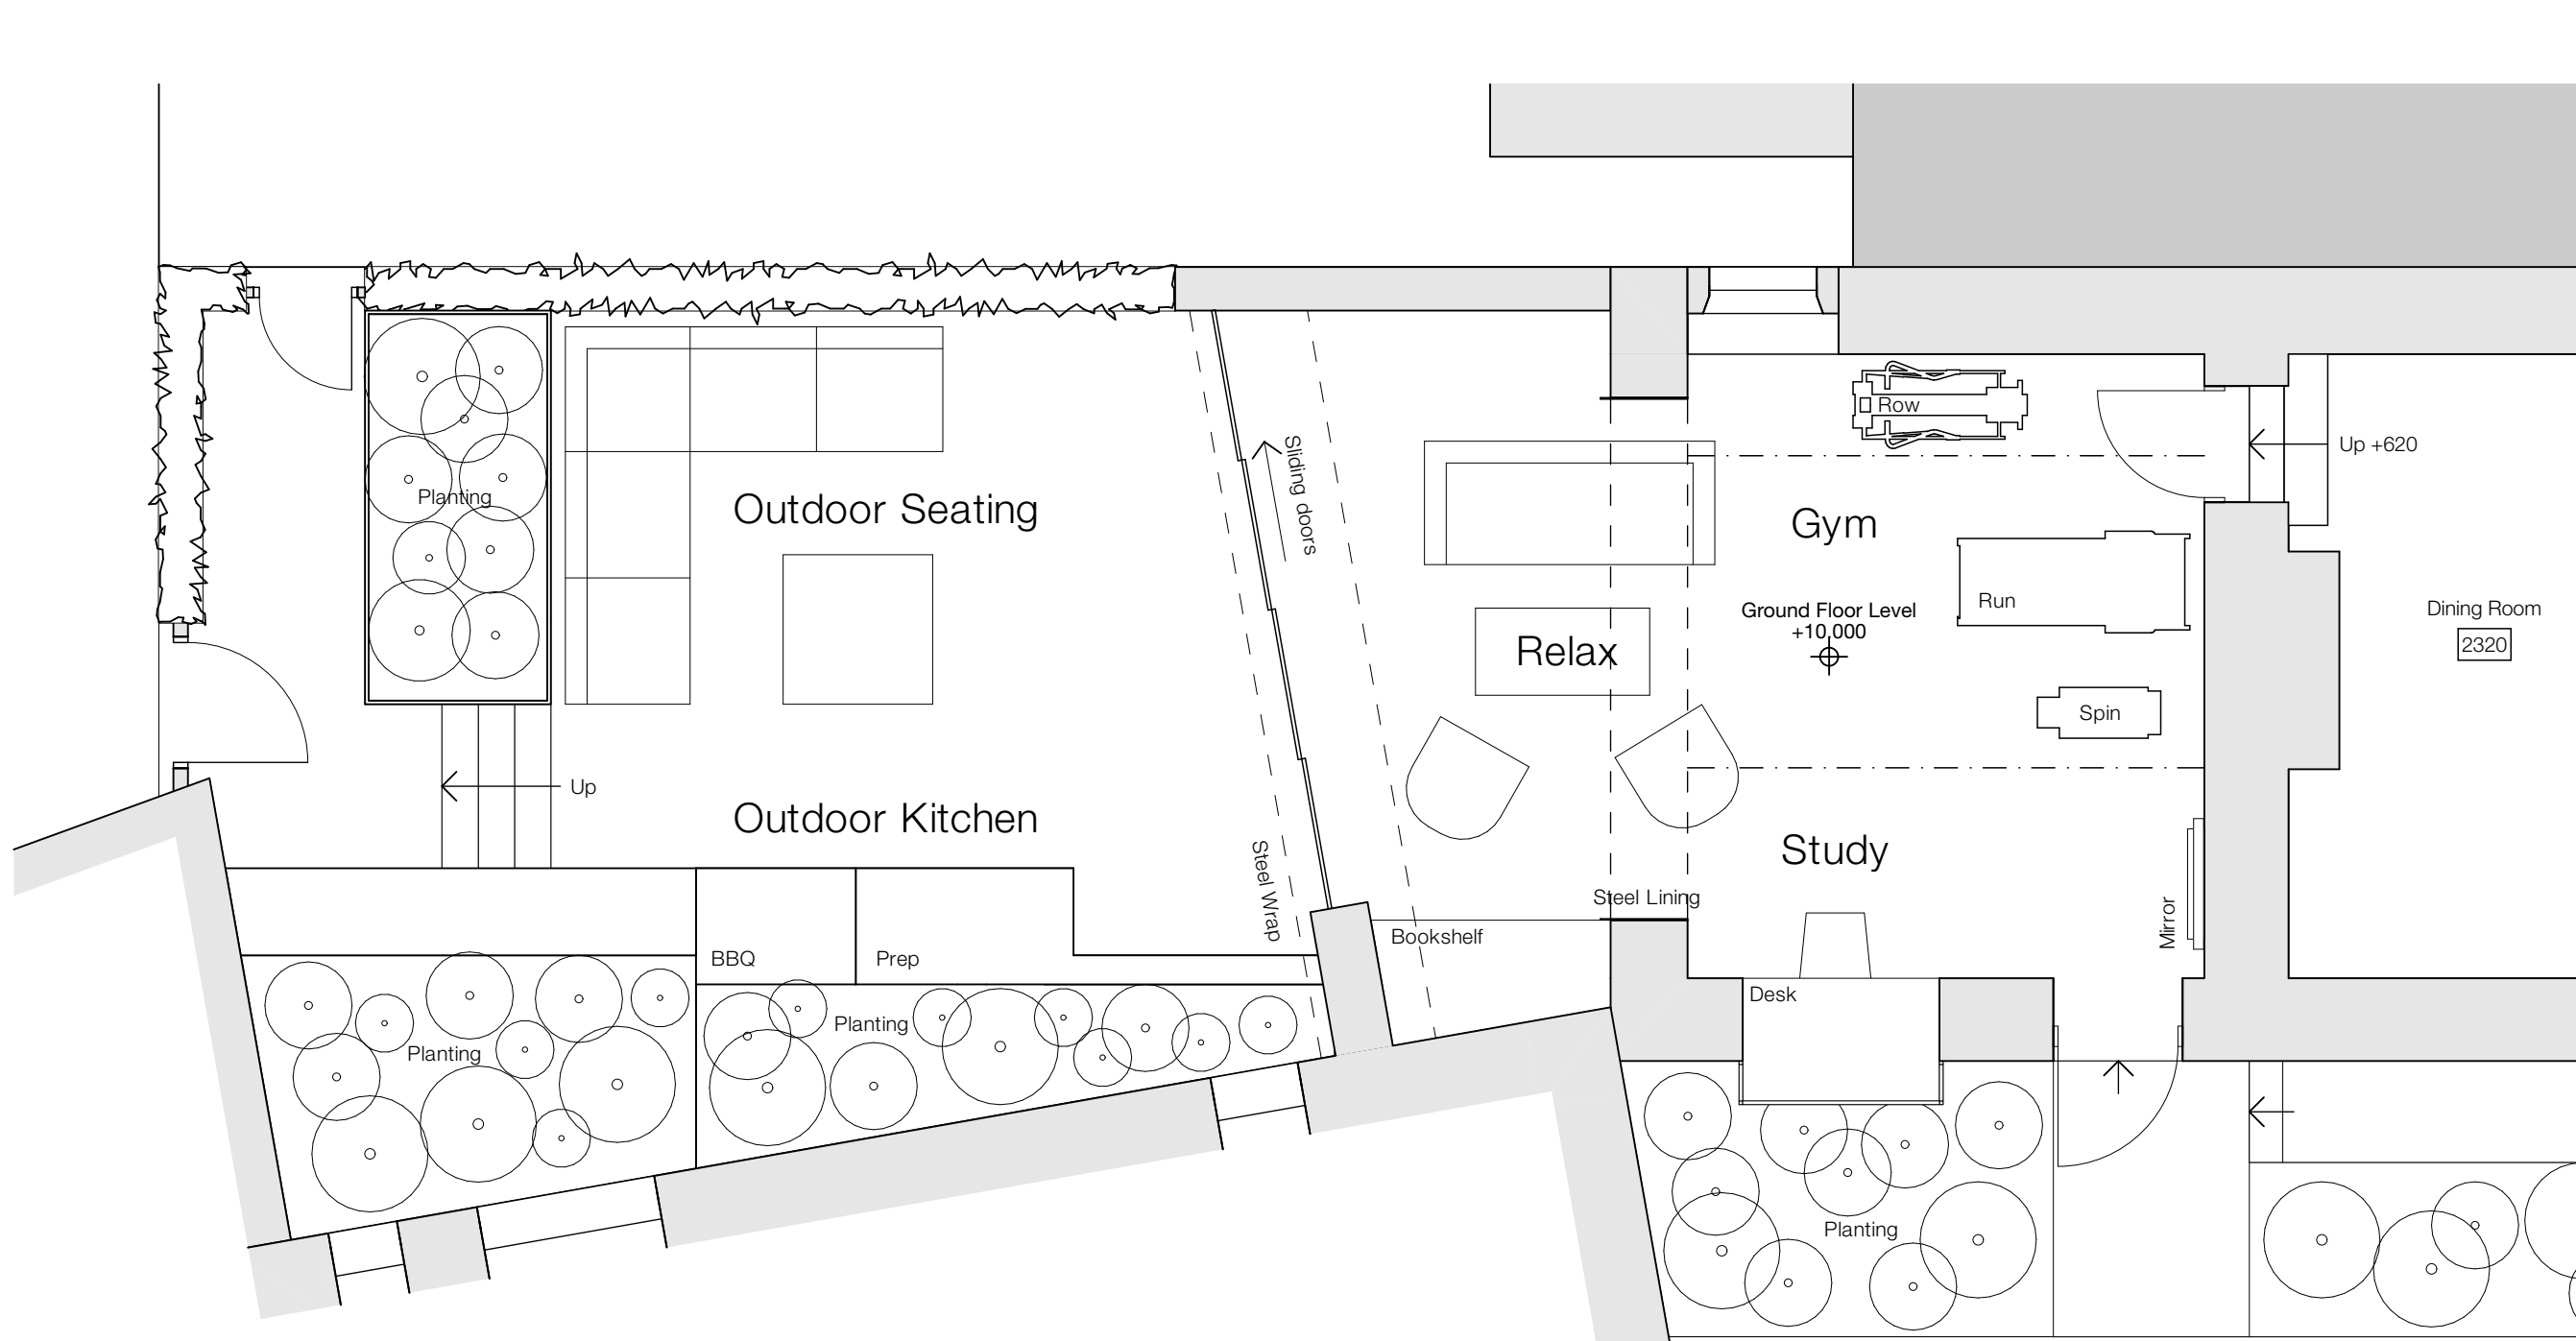

Proposed Ground Floor Plan - 1:50

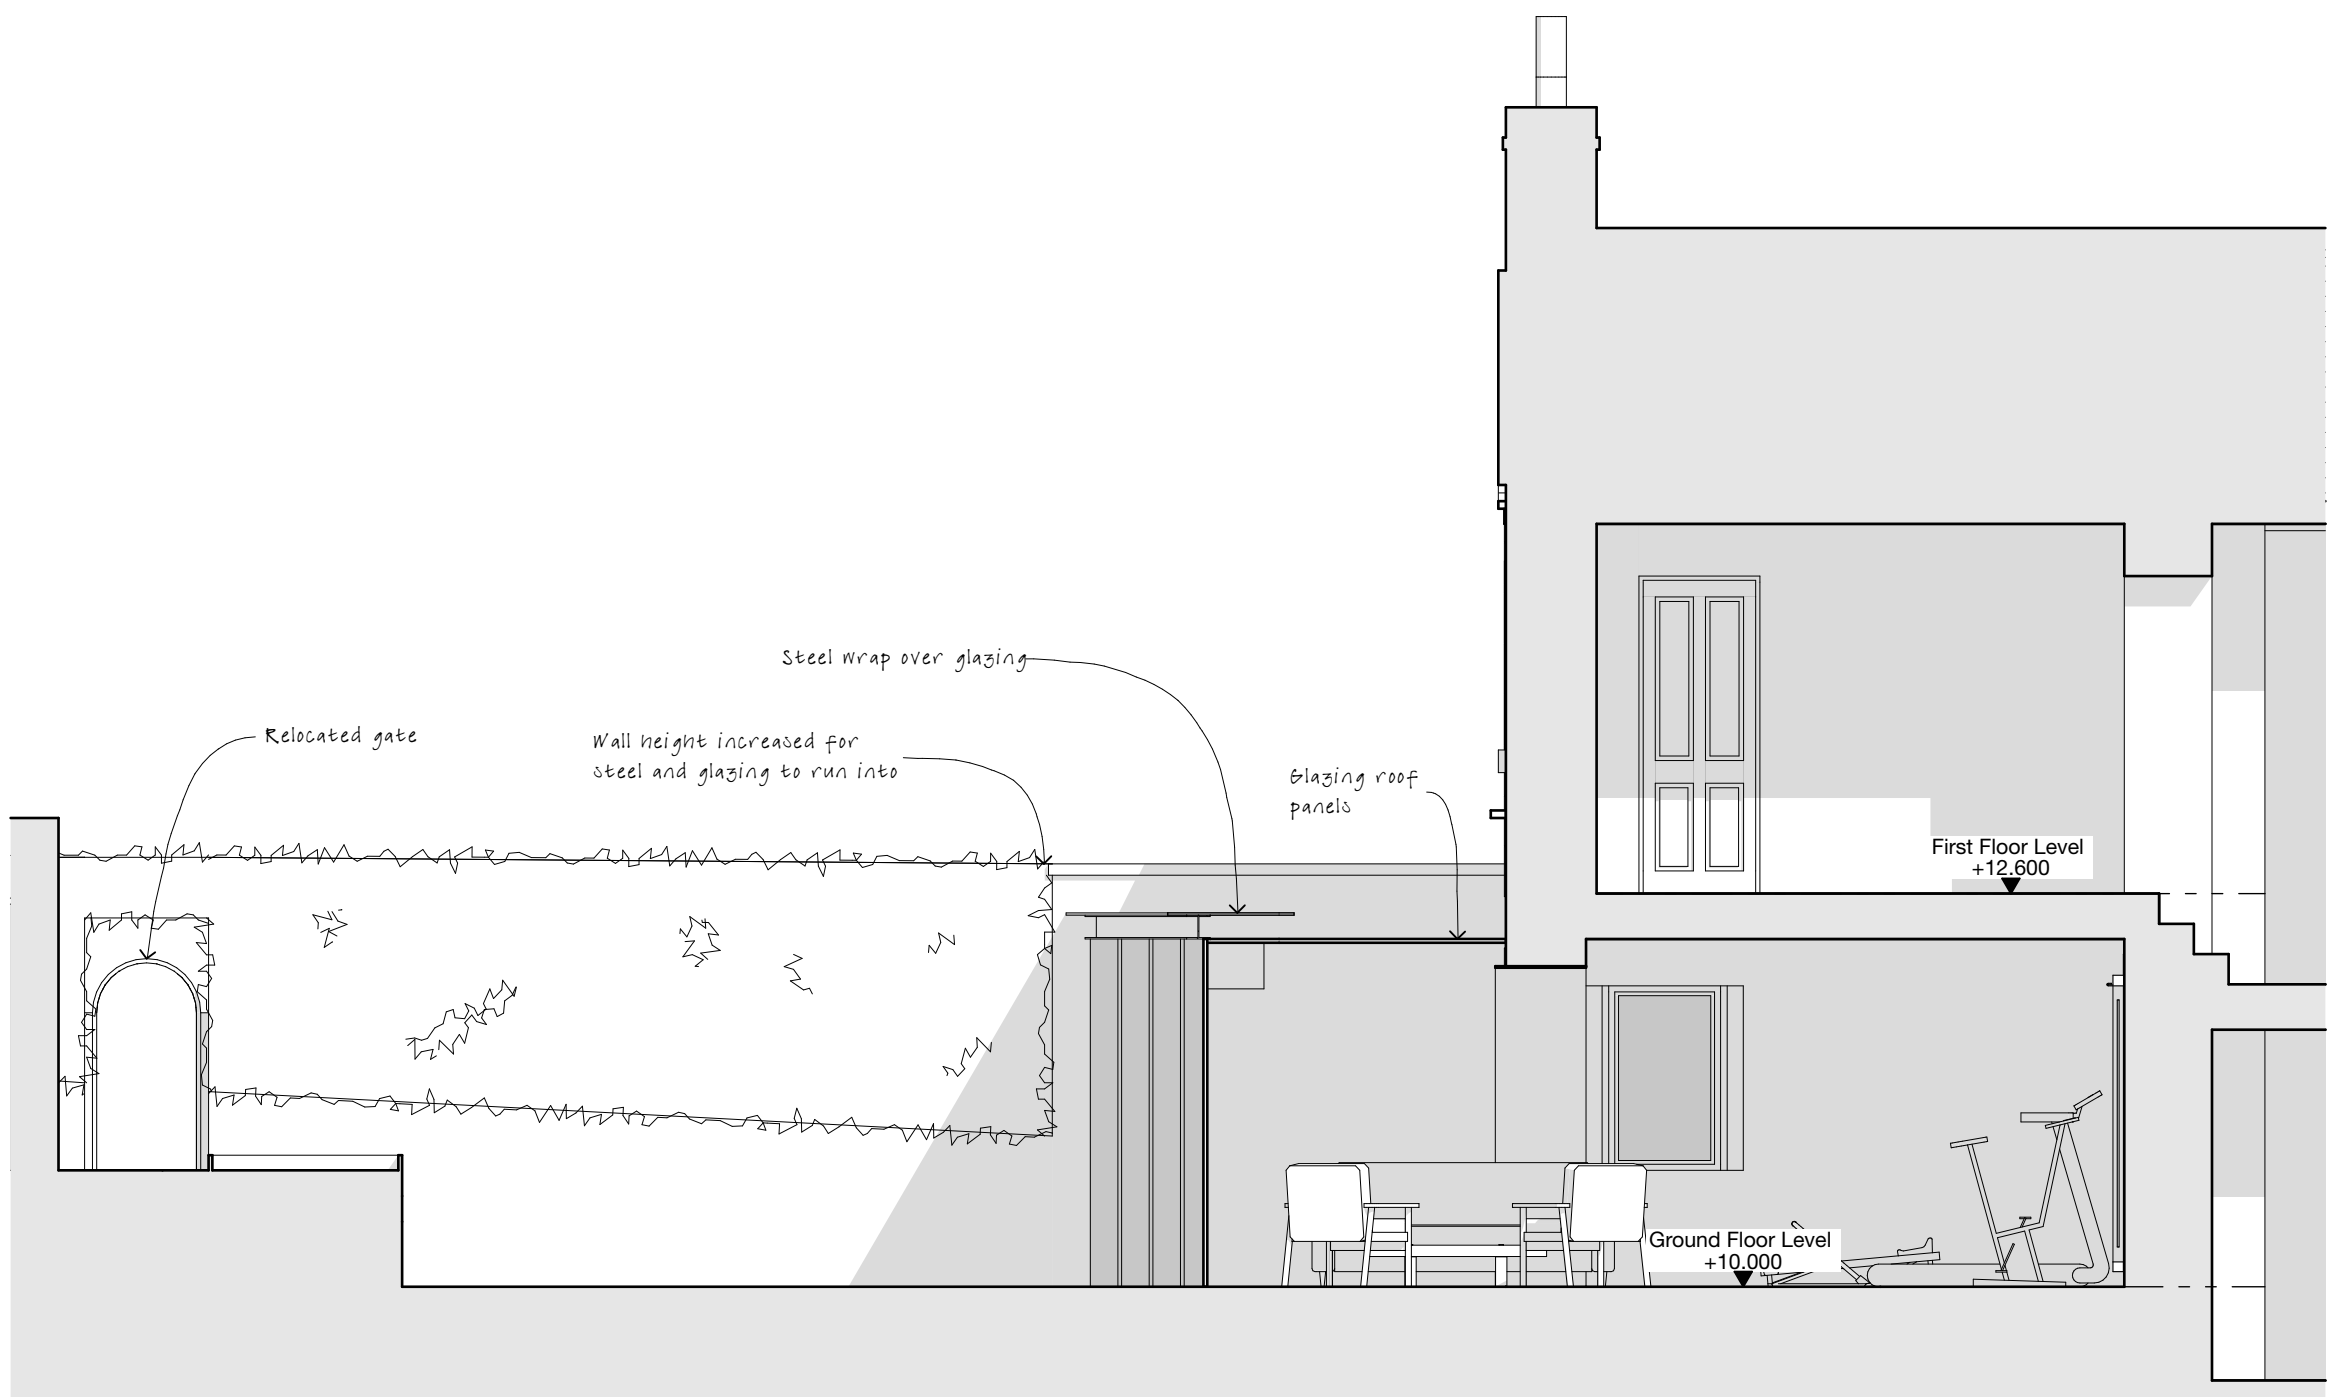

Proposed Courtyard - South Elevation - 1:50


Notes

Do not scale from drawing, use figured dimensions only.


All dimensions must be checked and verified on site prior to commencement of work and Architect to be notified of any discrepancies.

This drawing is intended to permit overall scheme proposals only and cannot be used for construction purposes without further information.


Rev	Description	Drawn	Date
•	Drawing created.	EB	15.05.26
A	Planting area amended following client meeting.	EB	26.05.26
B	Scheme amended following neighbour comments.	EB	09.06.26
C	Scheme amended following neighbour comments.	EB	15.06.26
D	Scheme revised to previous scheme. South Elevation and Block Plan added.	KA	16.06.26

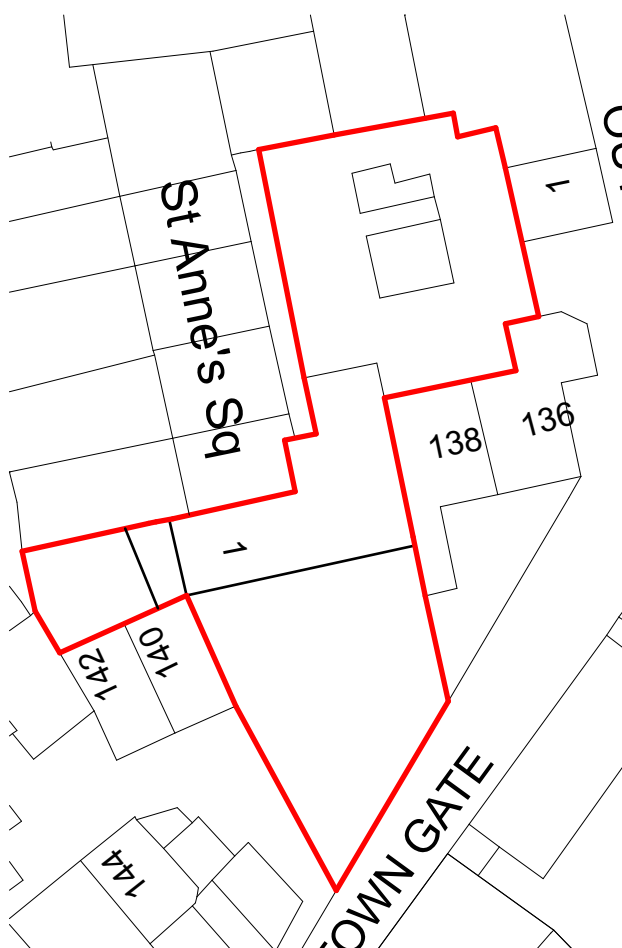


Proposed Block Plan - 1:500

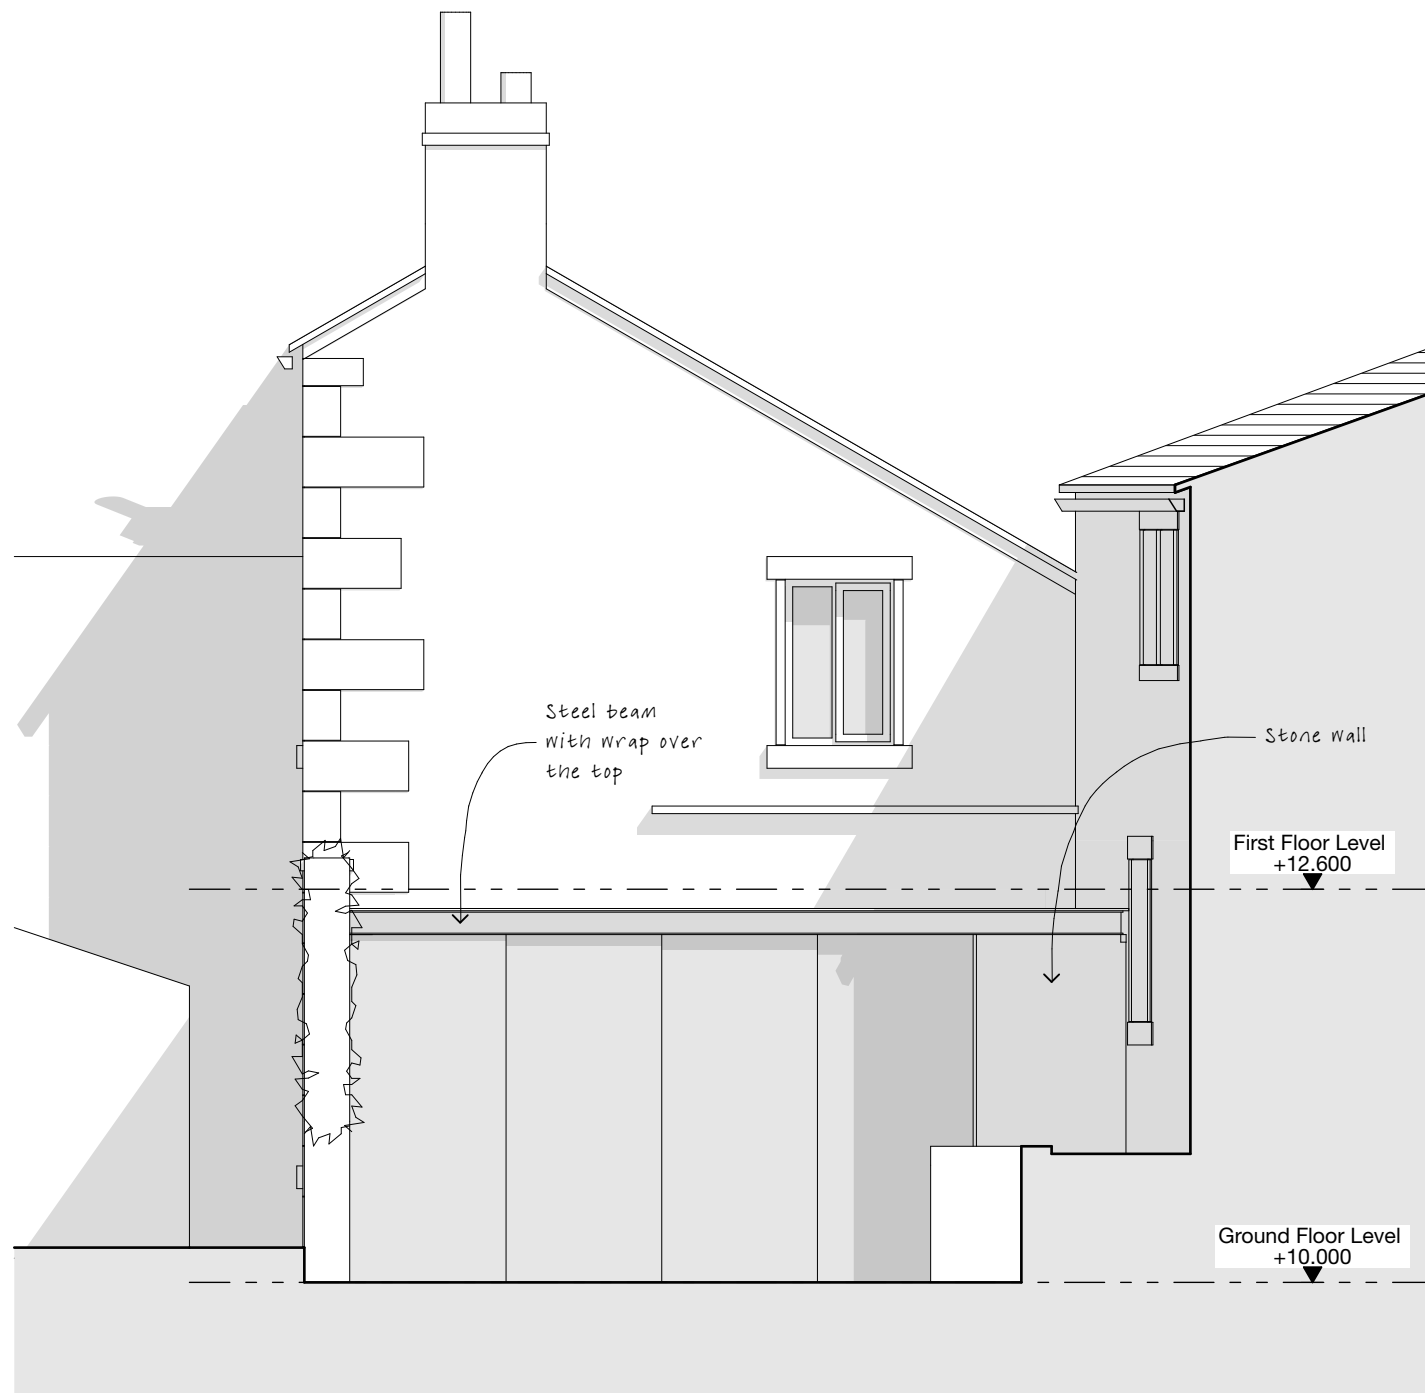


Proposed East Elevation - 1:50

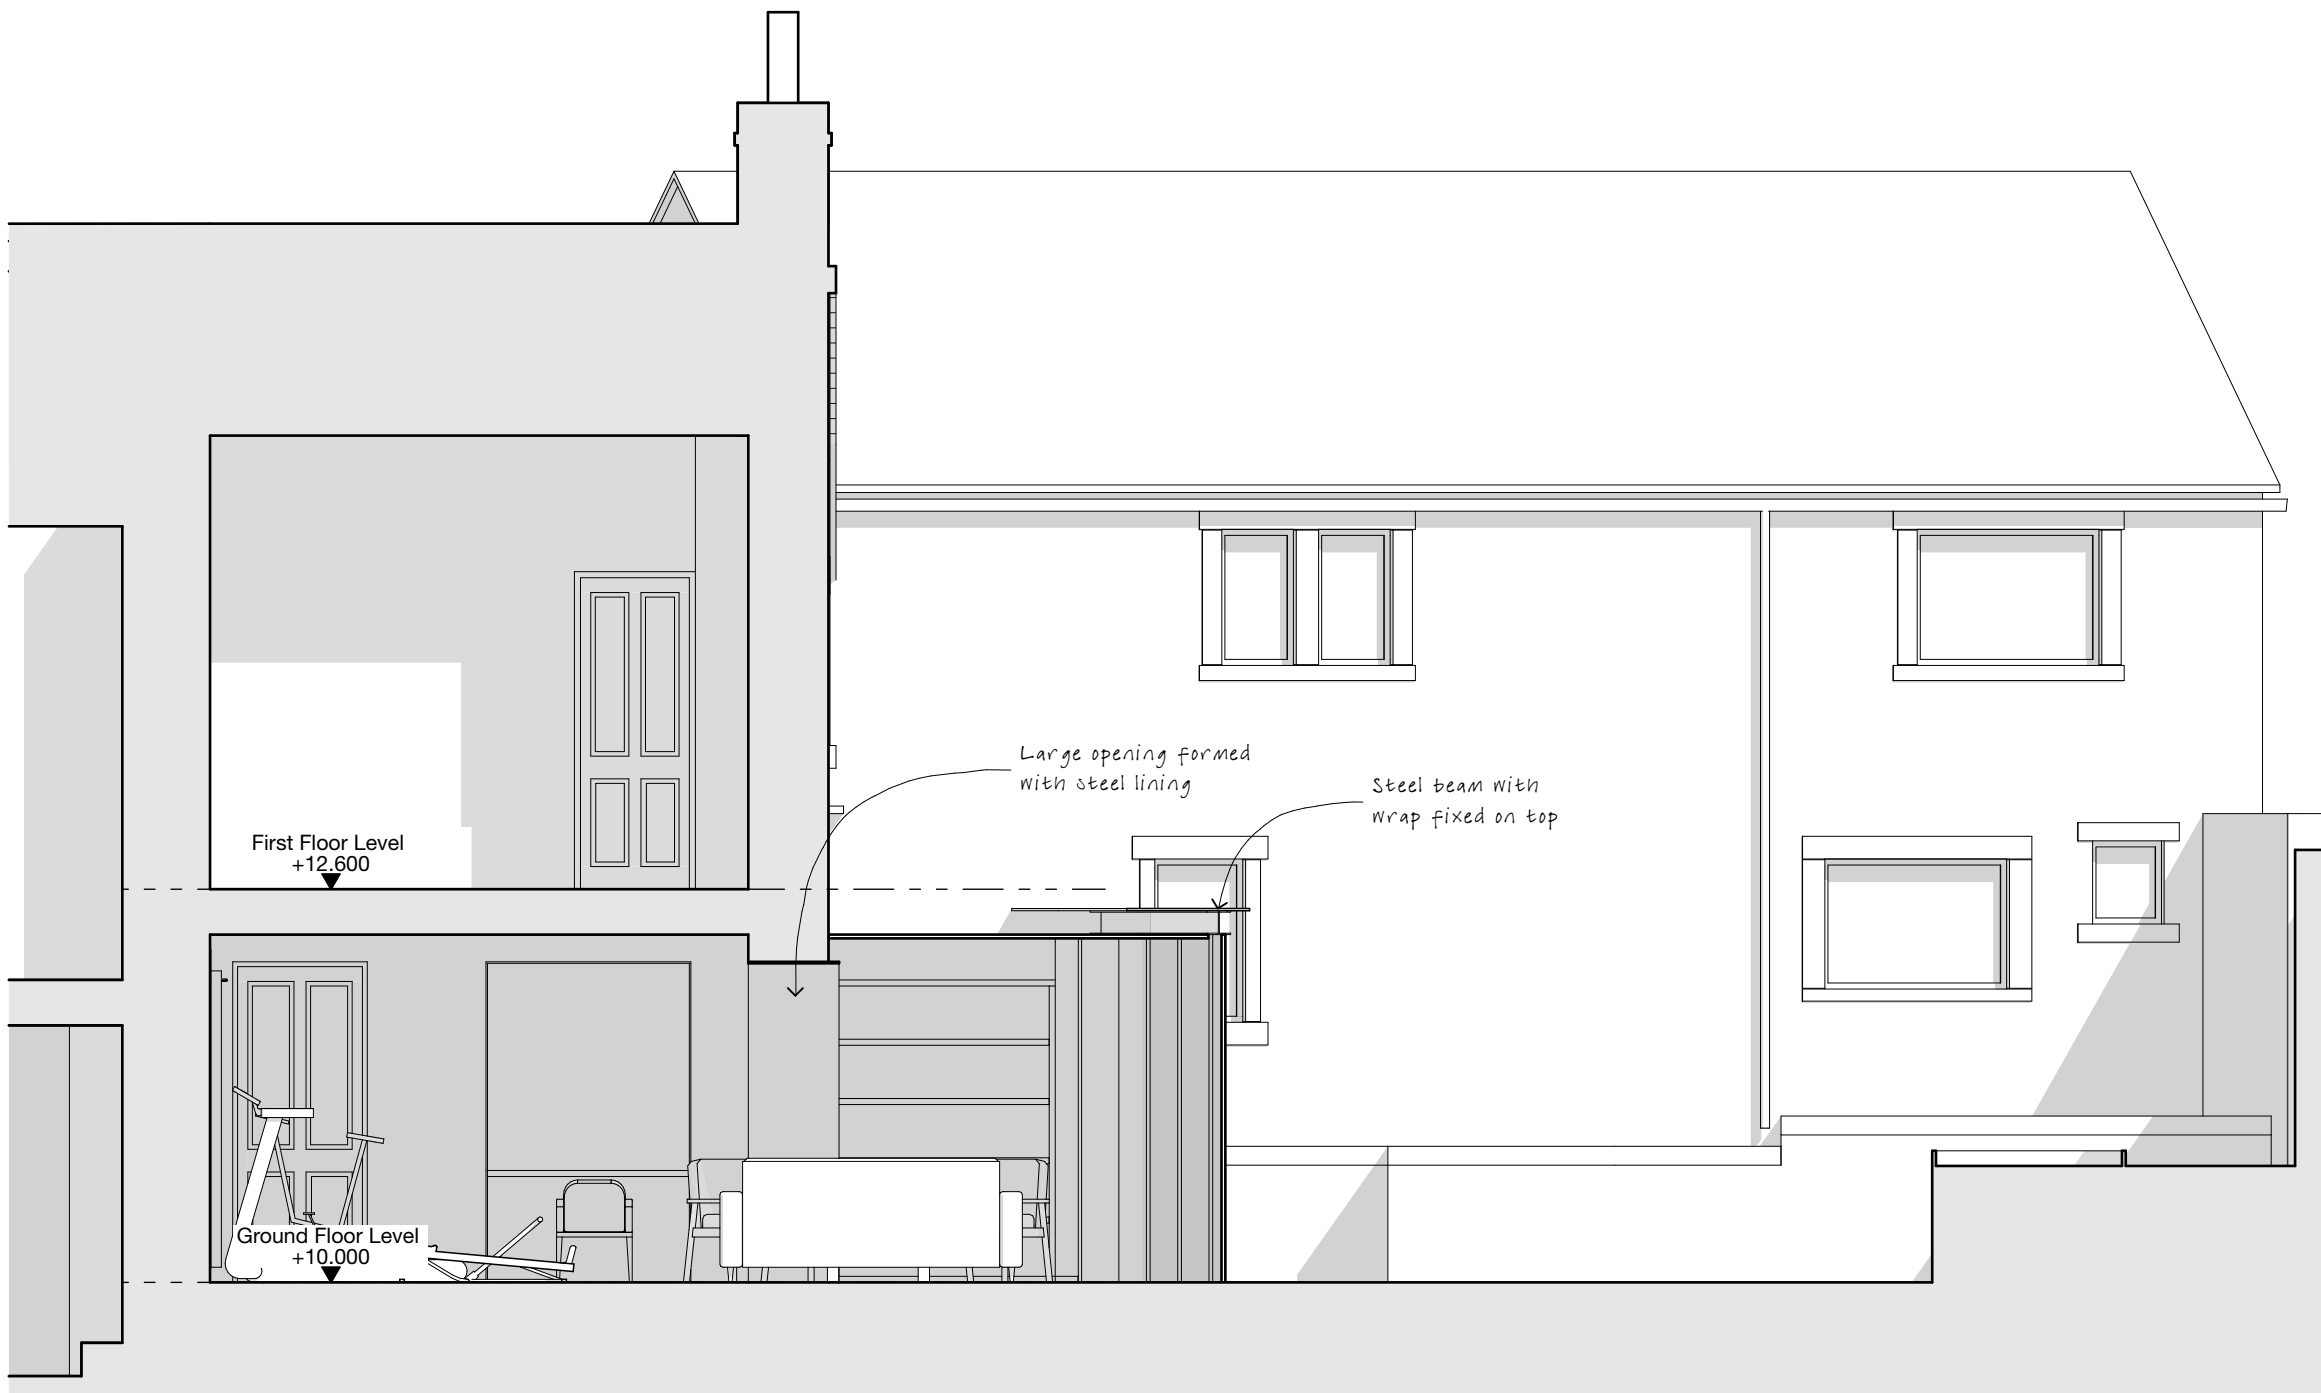

Proposed Courtyard - North Elevation - 1:50

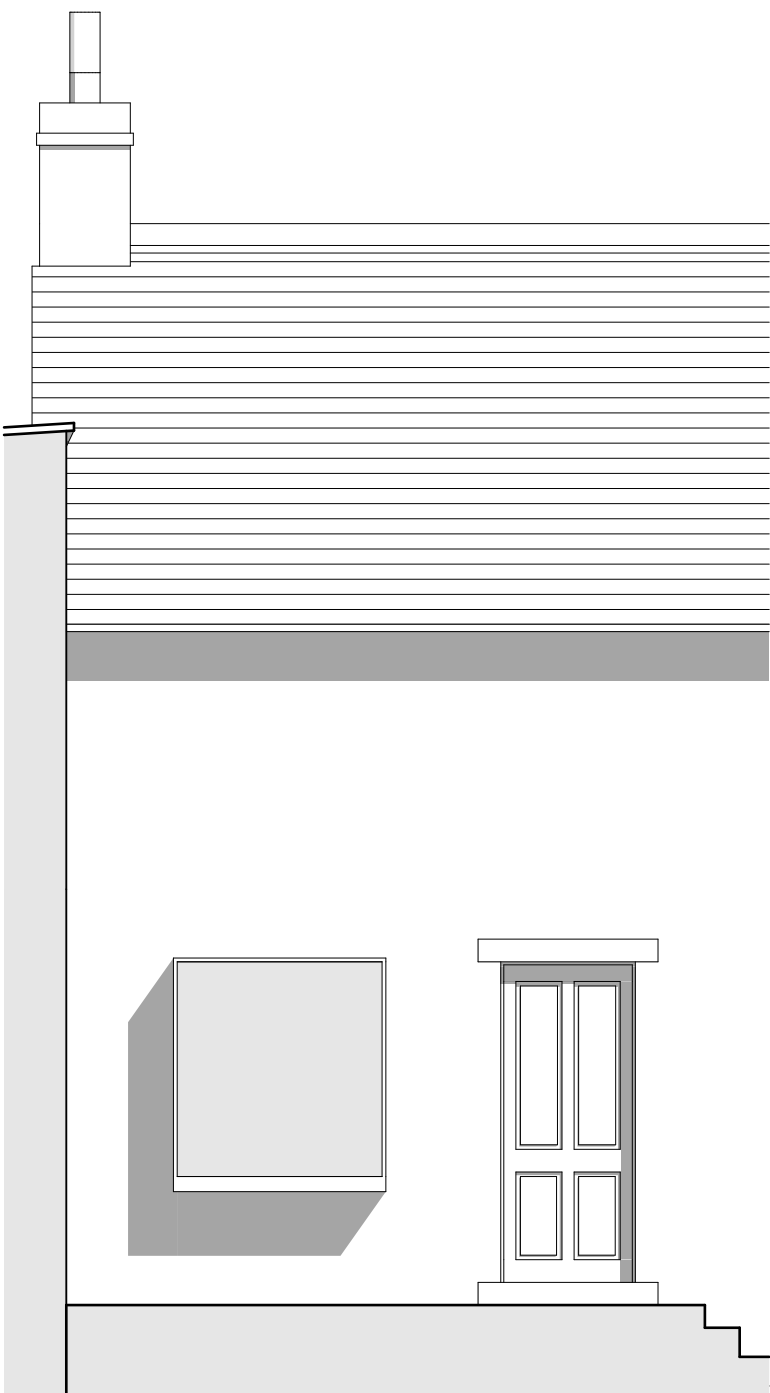

Proposed South Elevation - 1:50

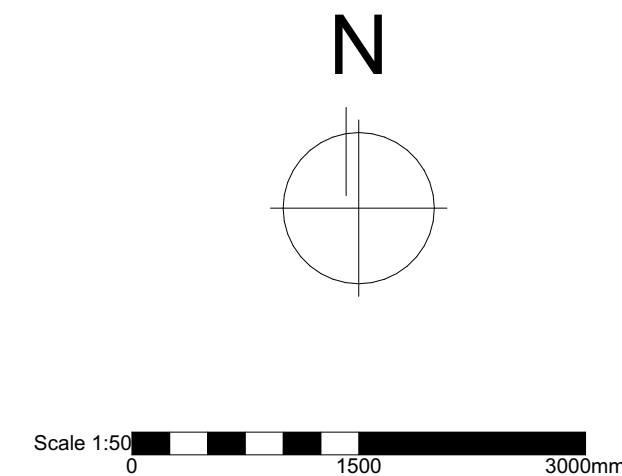

Client

Mr & Mrs Eastwood

Site Address

1 St. Annes Square, Netherthong, Holmfirth, HD9 1HB

Project Description

Rear Extension

Status

Planning

Date

May 2026

Drawn

EB

Checked

Drawing

Proposed Plans & Elevations

Scale @ A1

1:50, 1:500

Drawing No.

3694 (0-) 02

Revision

D

ONE17

DESIGN

THE DYEHOUSE, ARMITAGE BRIDGE, HUDDERSFIELD, WEST YORKS HD4 7PD

T: 01484 668000 | E: SOLUTIONS@ONE17DESIGN.COM

ONE17DESIGN.COM