


Notes

Do not scale from drawing, use figured dimensions only.
All dimensions must be checked and verified on site prior to commencement of work and Architect to be notified of any discrepancies.
This drawing is intended to permit overall scheme proposals only and cannot be used for construction purposes without further information.

Rev	Description	Drawn	Date




South West (Rear) Elevation - 1:100

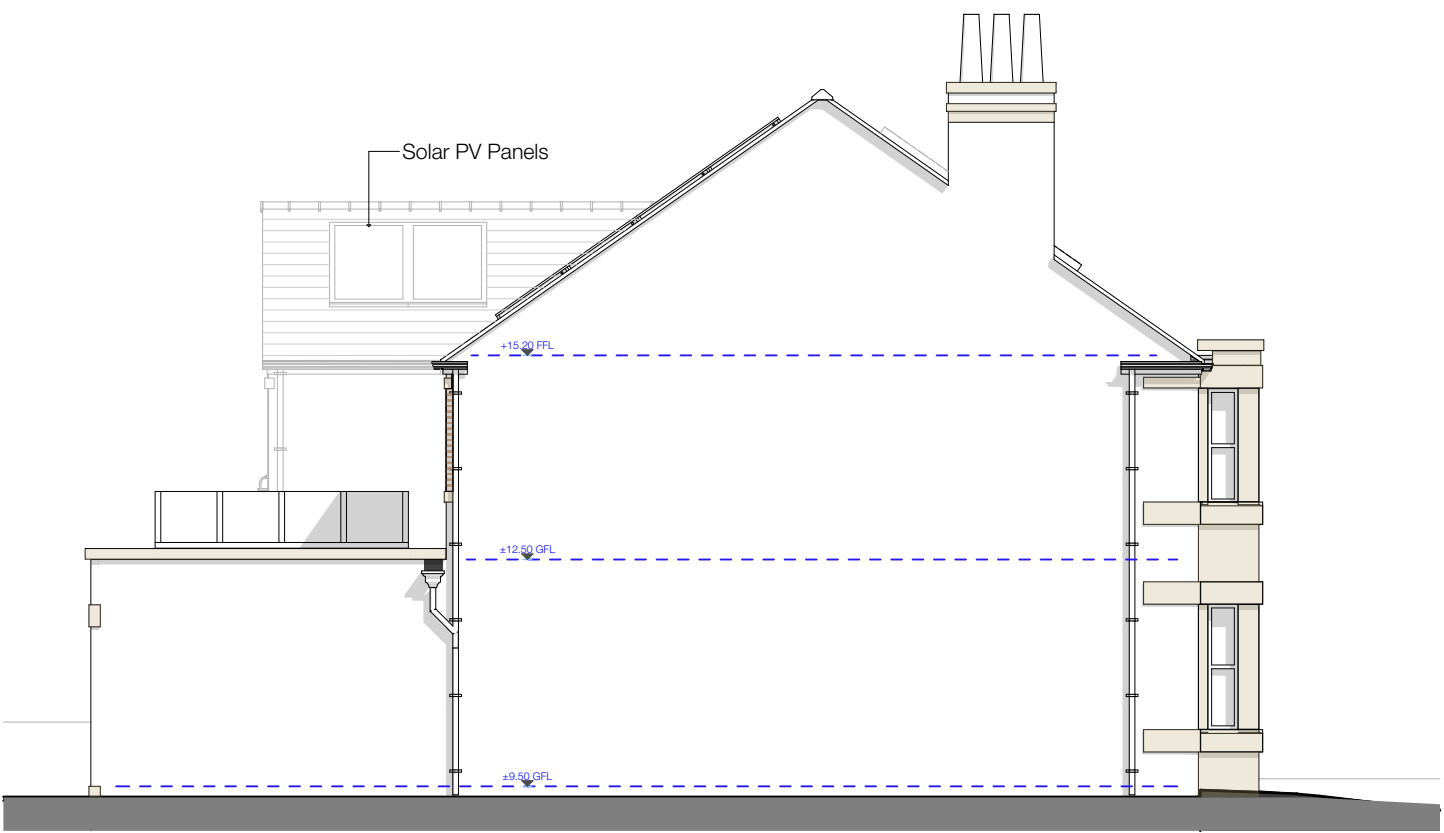


South East Elevation - 1:100



North East (Front) Elevation - 1:100

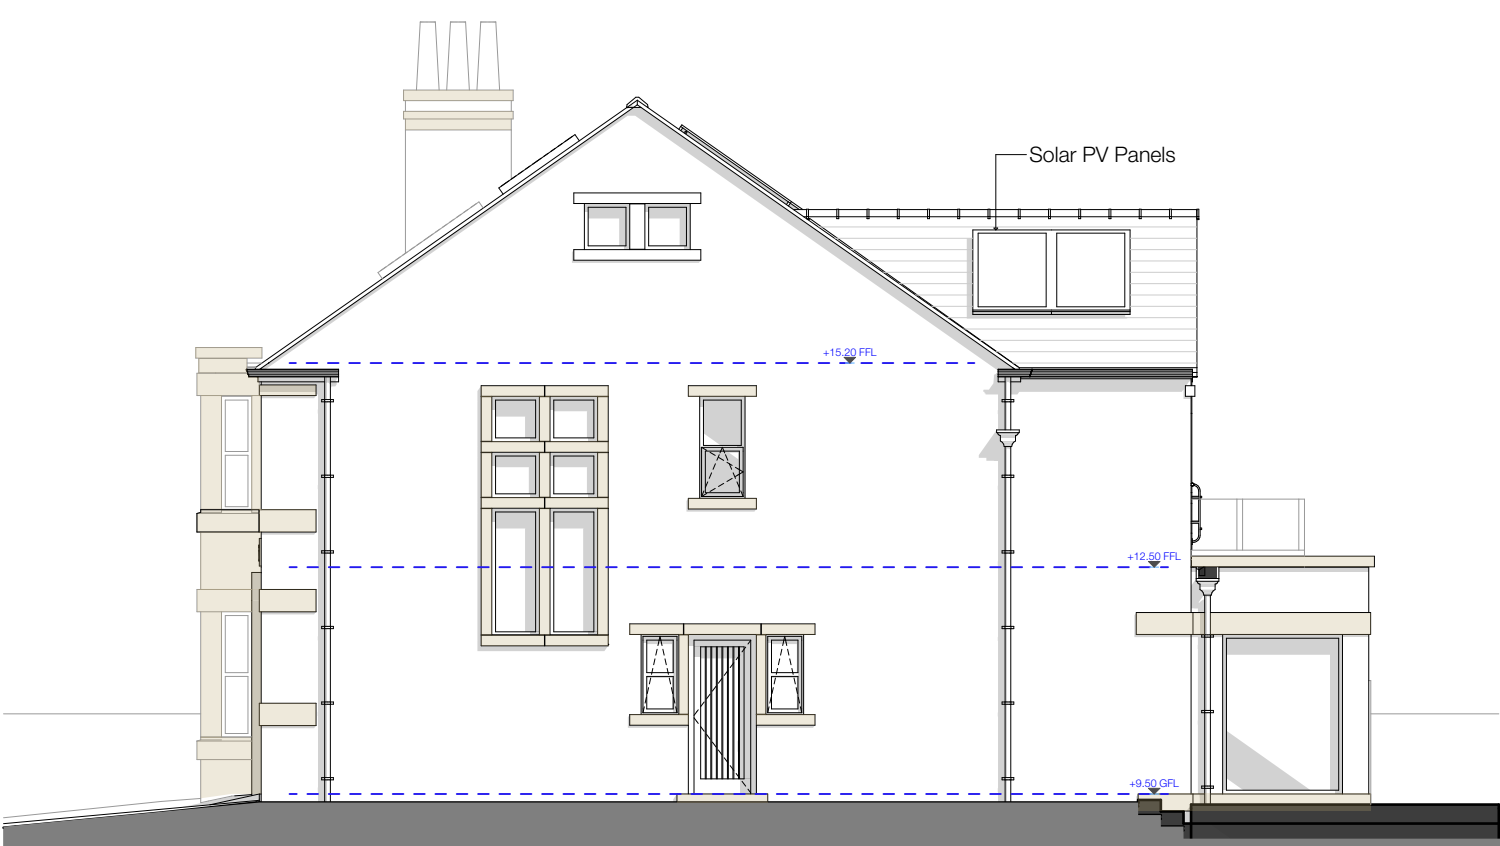


North West Elevation - 1:100

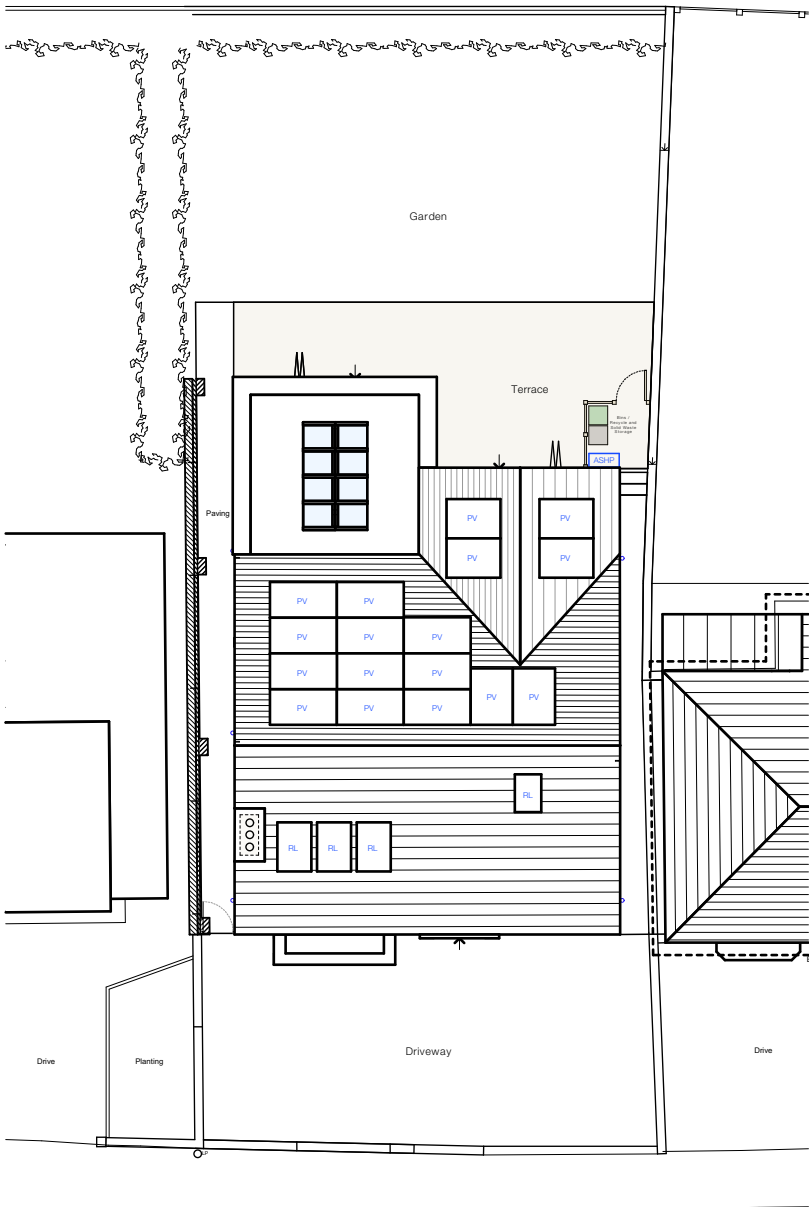


CALEDONIAN ROAD


Proposed Roof Plan - 1:200

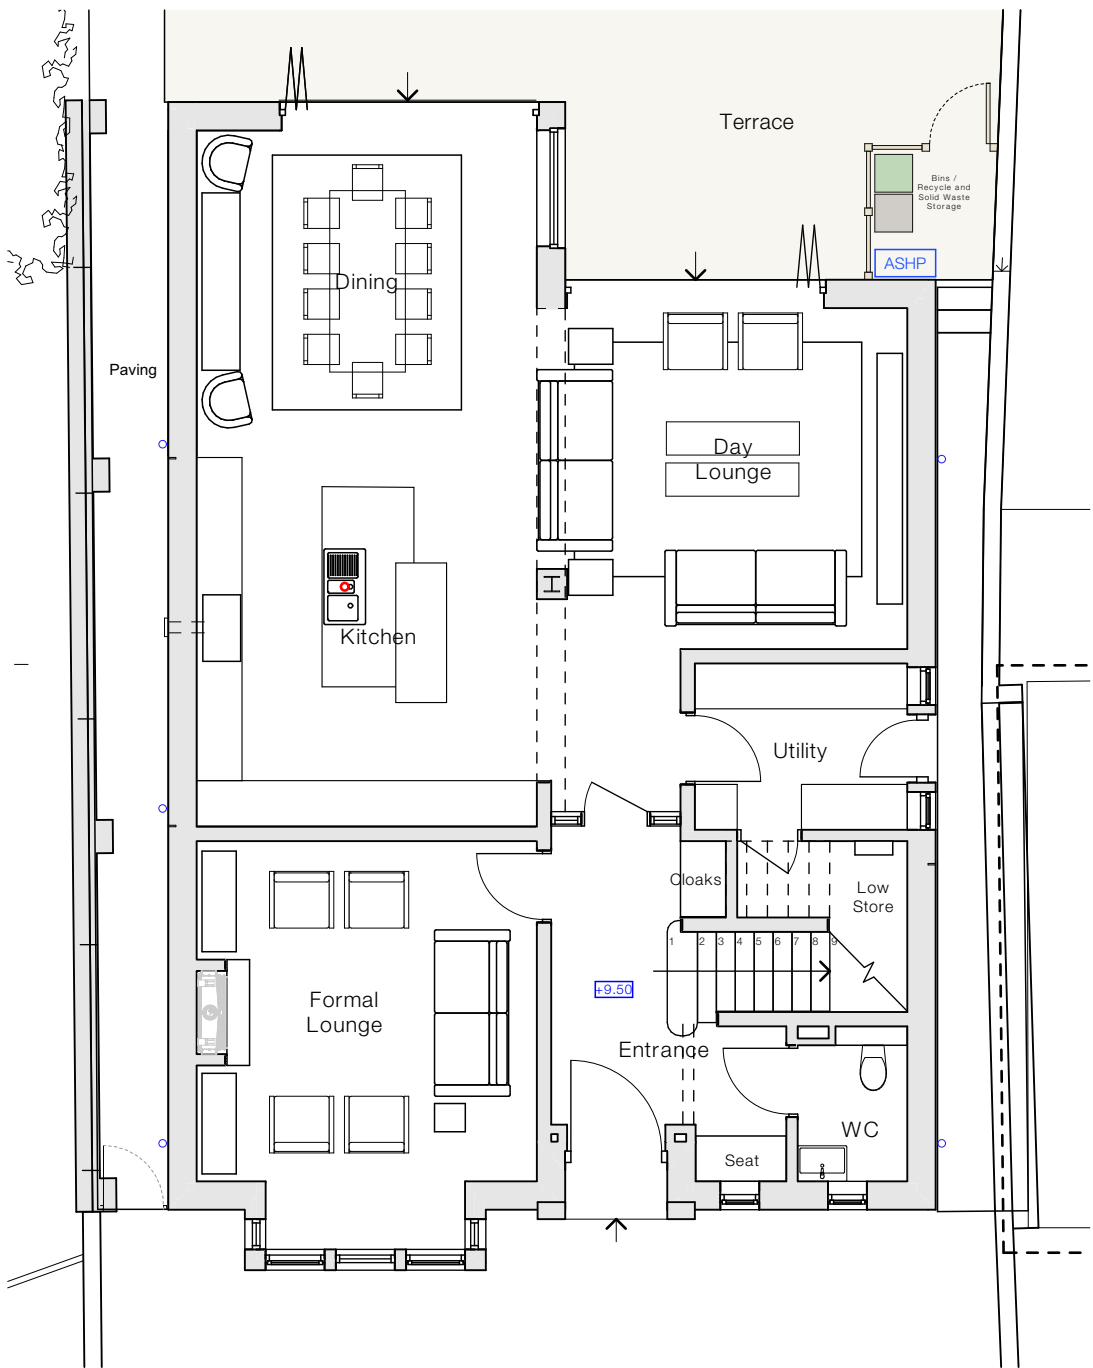


Proposed Ground Floor Plan - 1:100

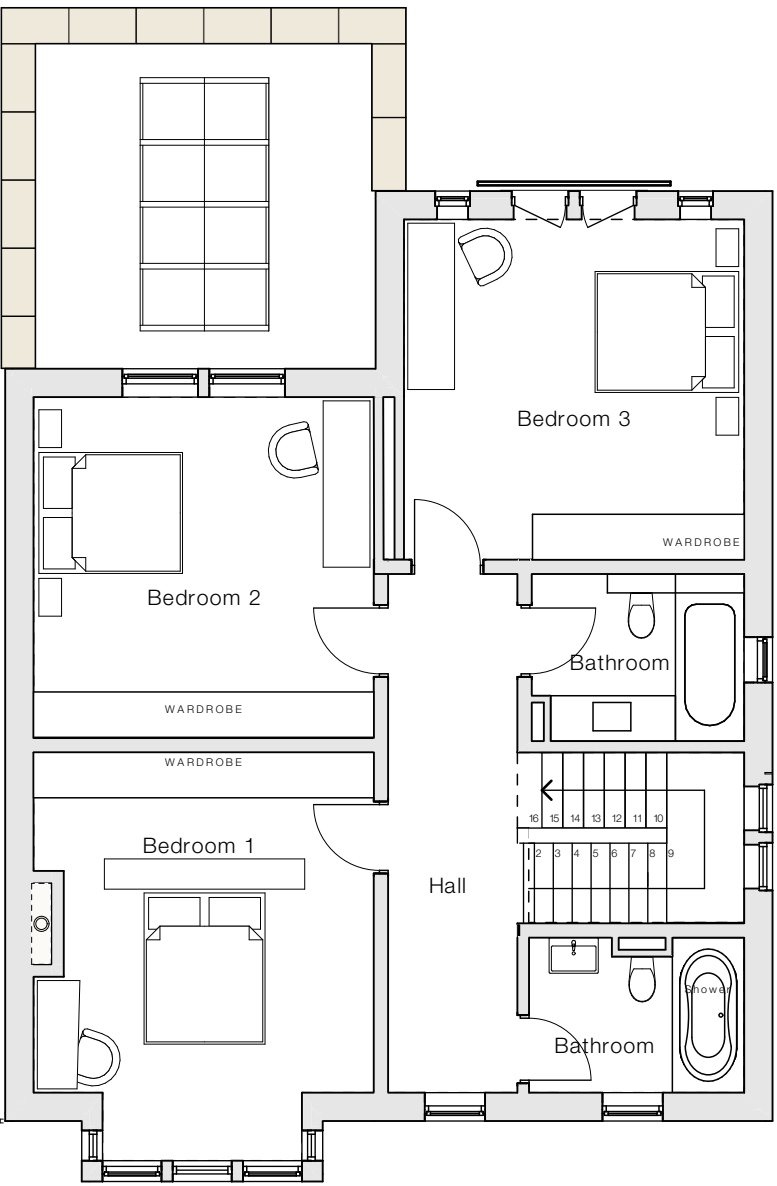

Proposed First Floor Plan - 1:100

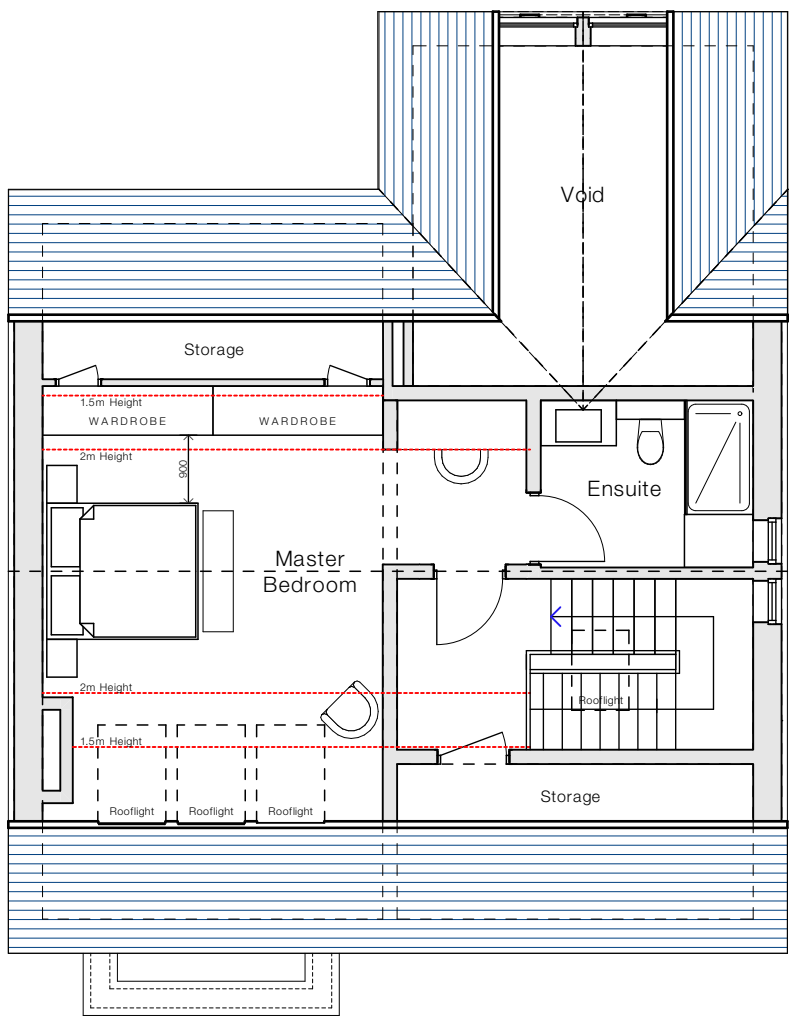

Proposed Second Floor Plan - 1:100

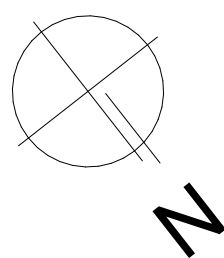

Project Description New Replacement Dwelling	
Site Address 4 Caledonian Road, Savile Town, Dewsbury, WF12 9NT.	
Client Farook Asmal	
Status Planning	Company AD
Drawing Proposed Plans and Elevations	Scale @ A1 1:100, 1:200
Date June 26	Drawn Checked MJN
Drawing No. 3516 (0-) 14	Revision •

ONE17

ARCHITECTS & INTERIOR DESIGNERS

The Dyehouse, Armitage Bridge
Huddersfield, West Yorkshire HD4 7PD
T 01484 668 000 F 01484 668 001
E solutions@one17design.com

ONE17DESIGN.COM