


Revisions			
Rev	Des	Date	Ch




PROPOSED FRONT ELEVATION




PROPOSED SIDE ELEVATION

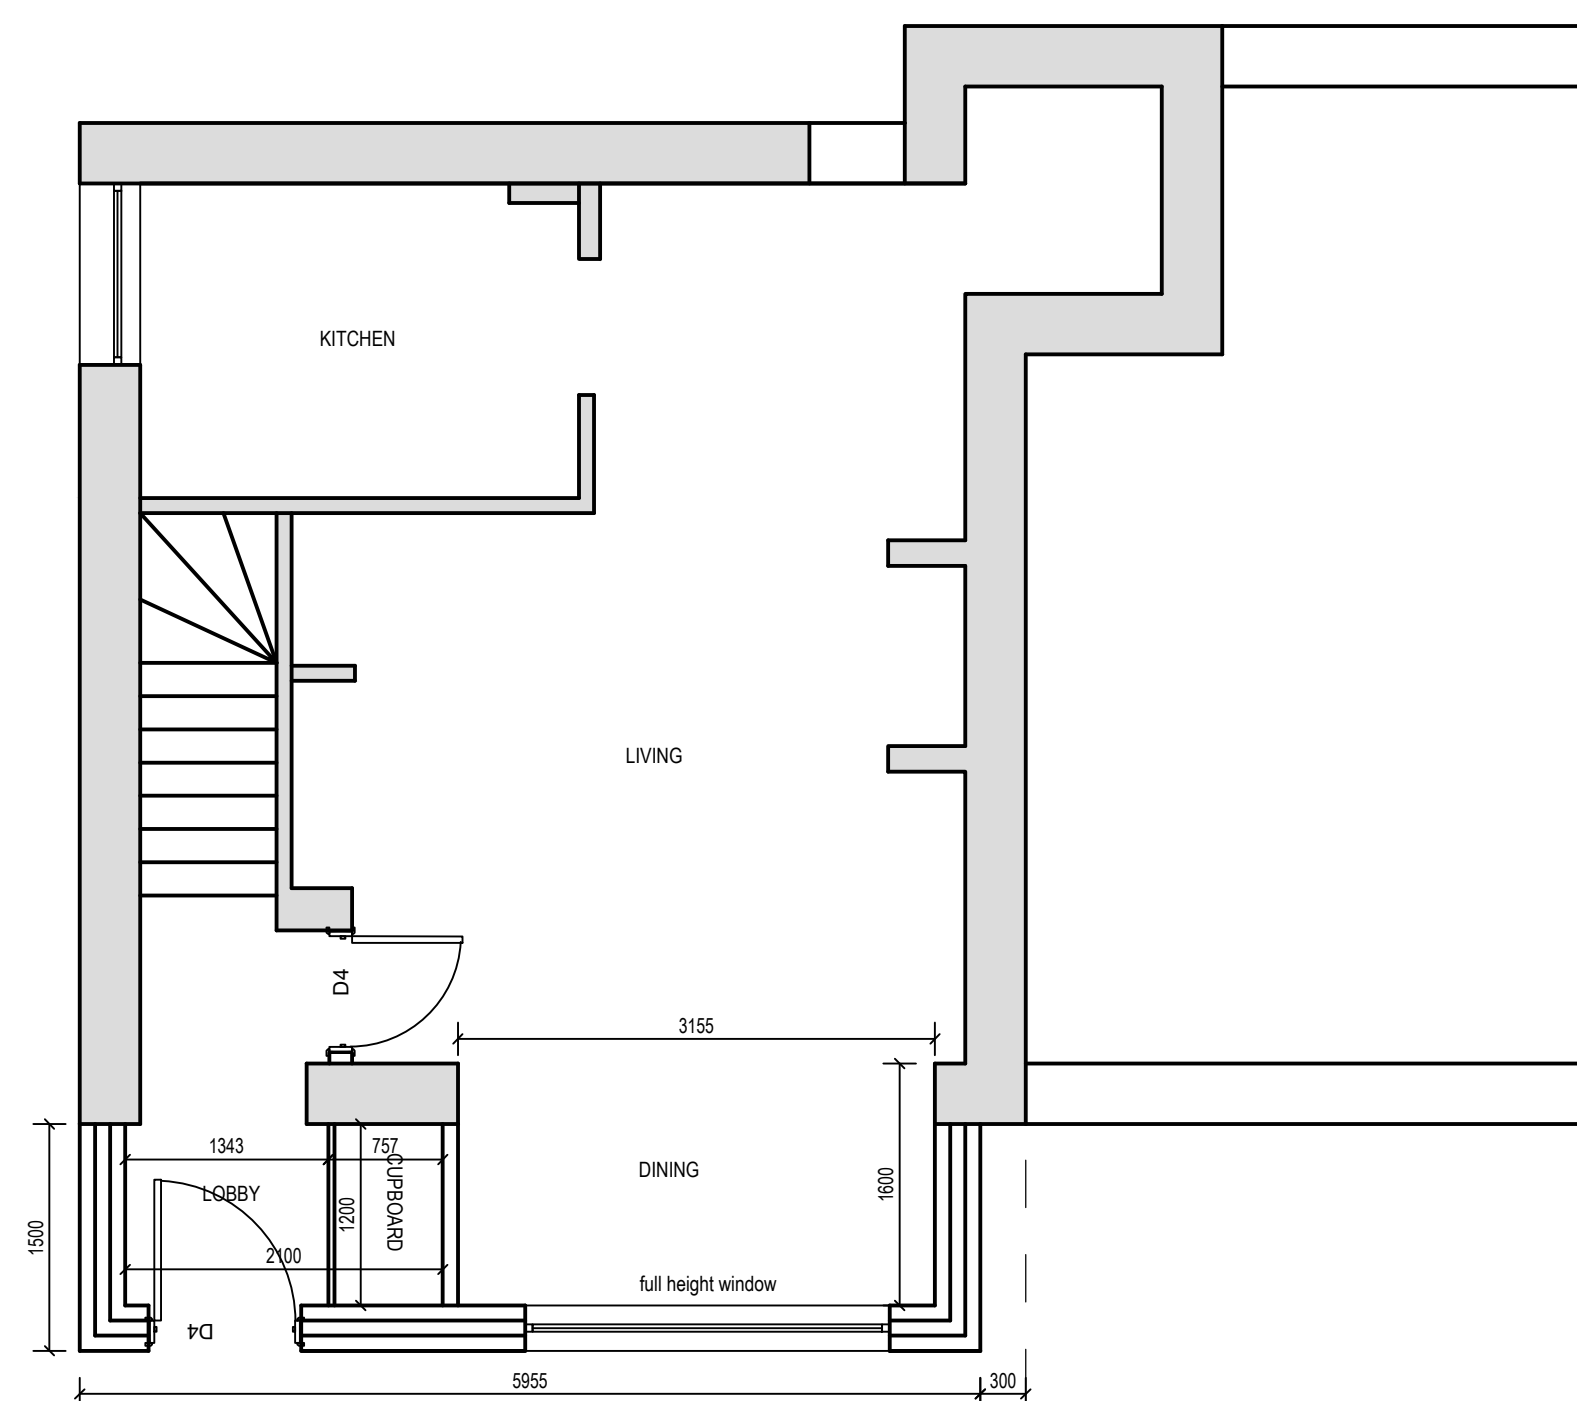

PROPOSED GROUND FLOOR PLAN

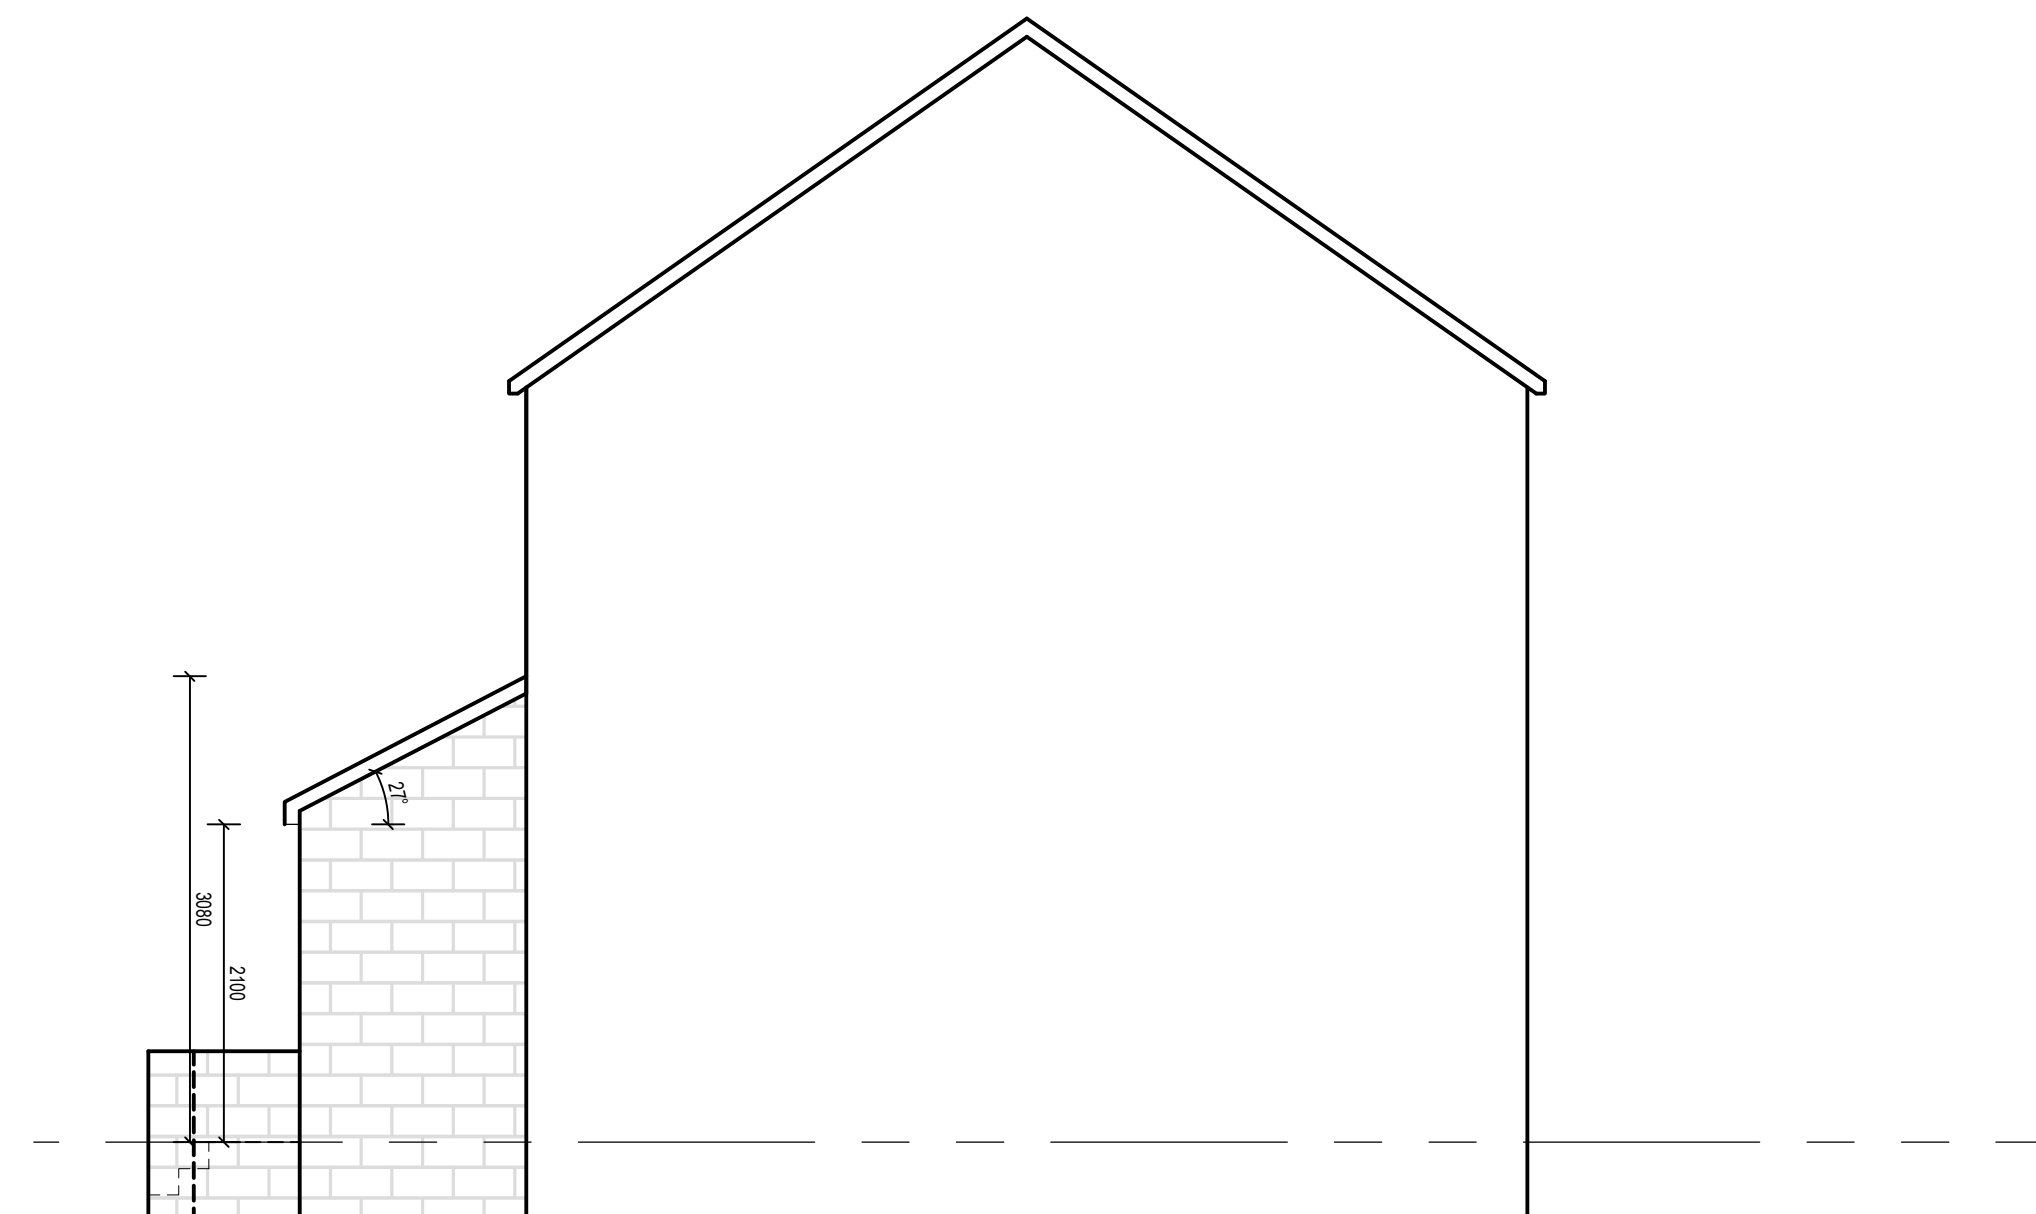

PROPOSED SIDE ELEVATION

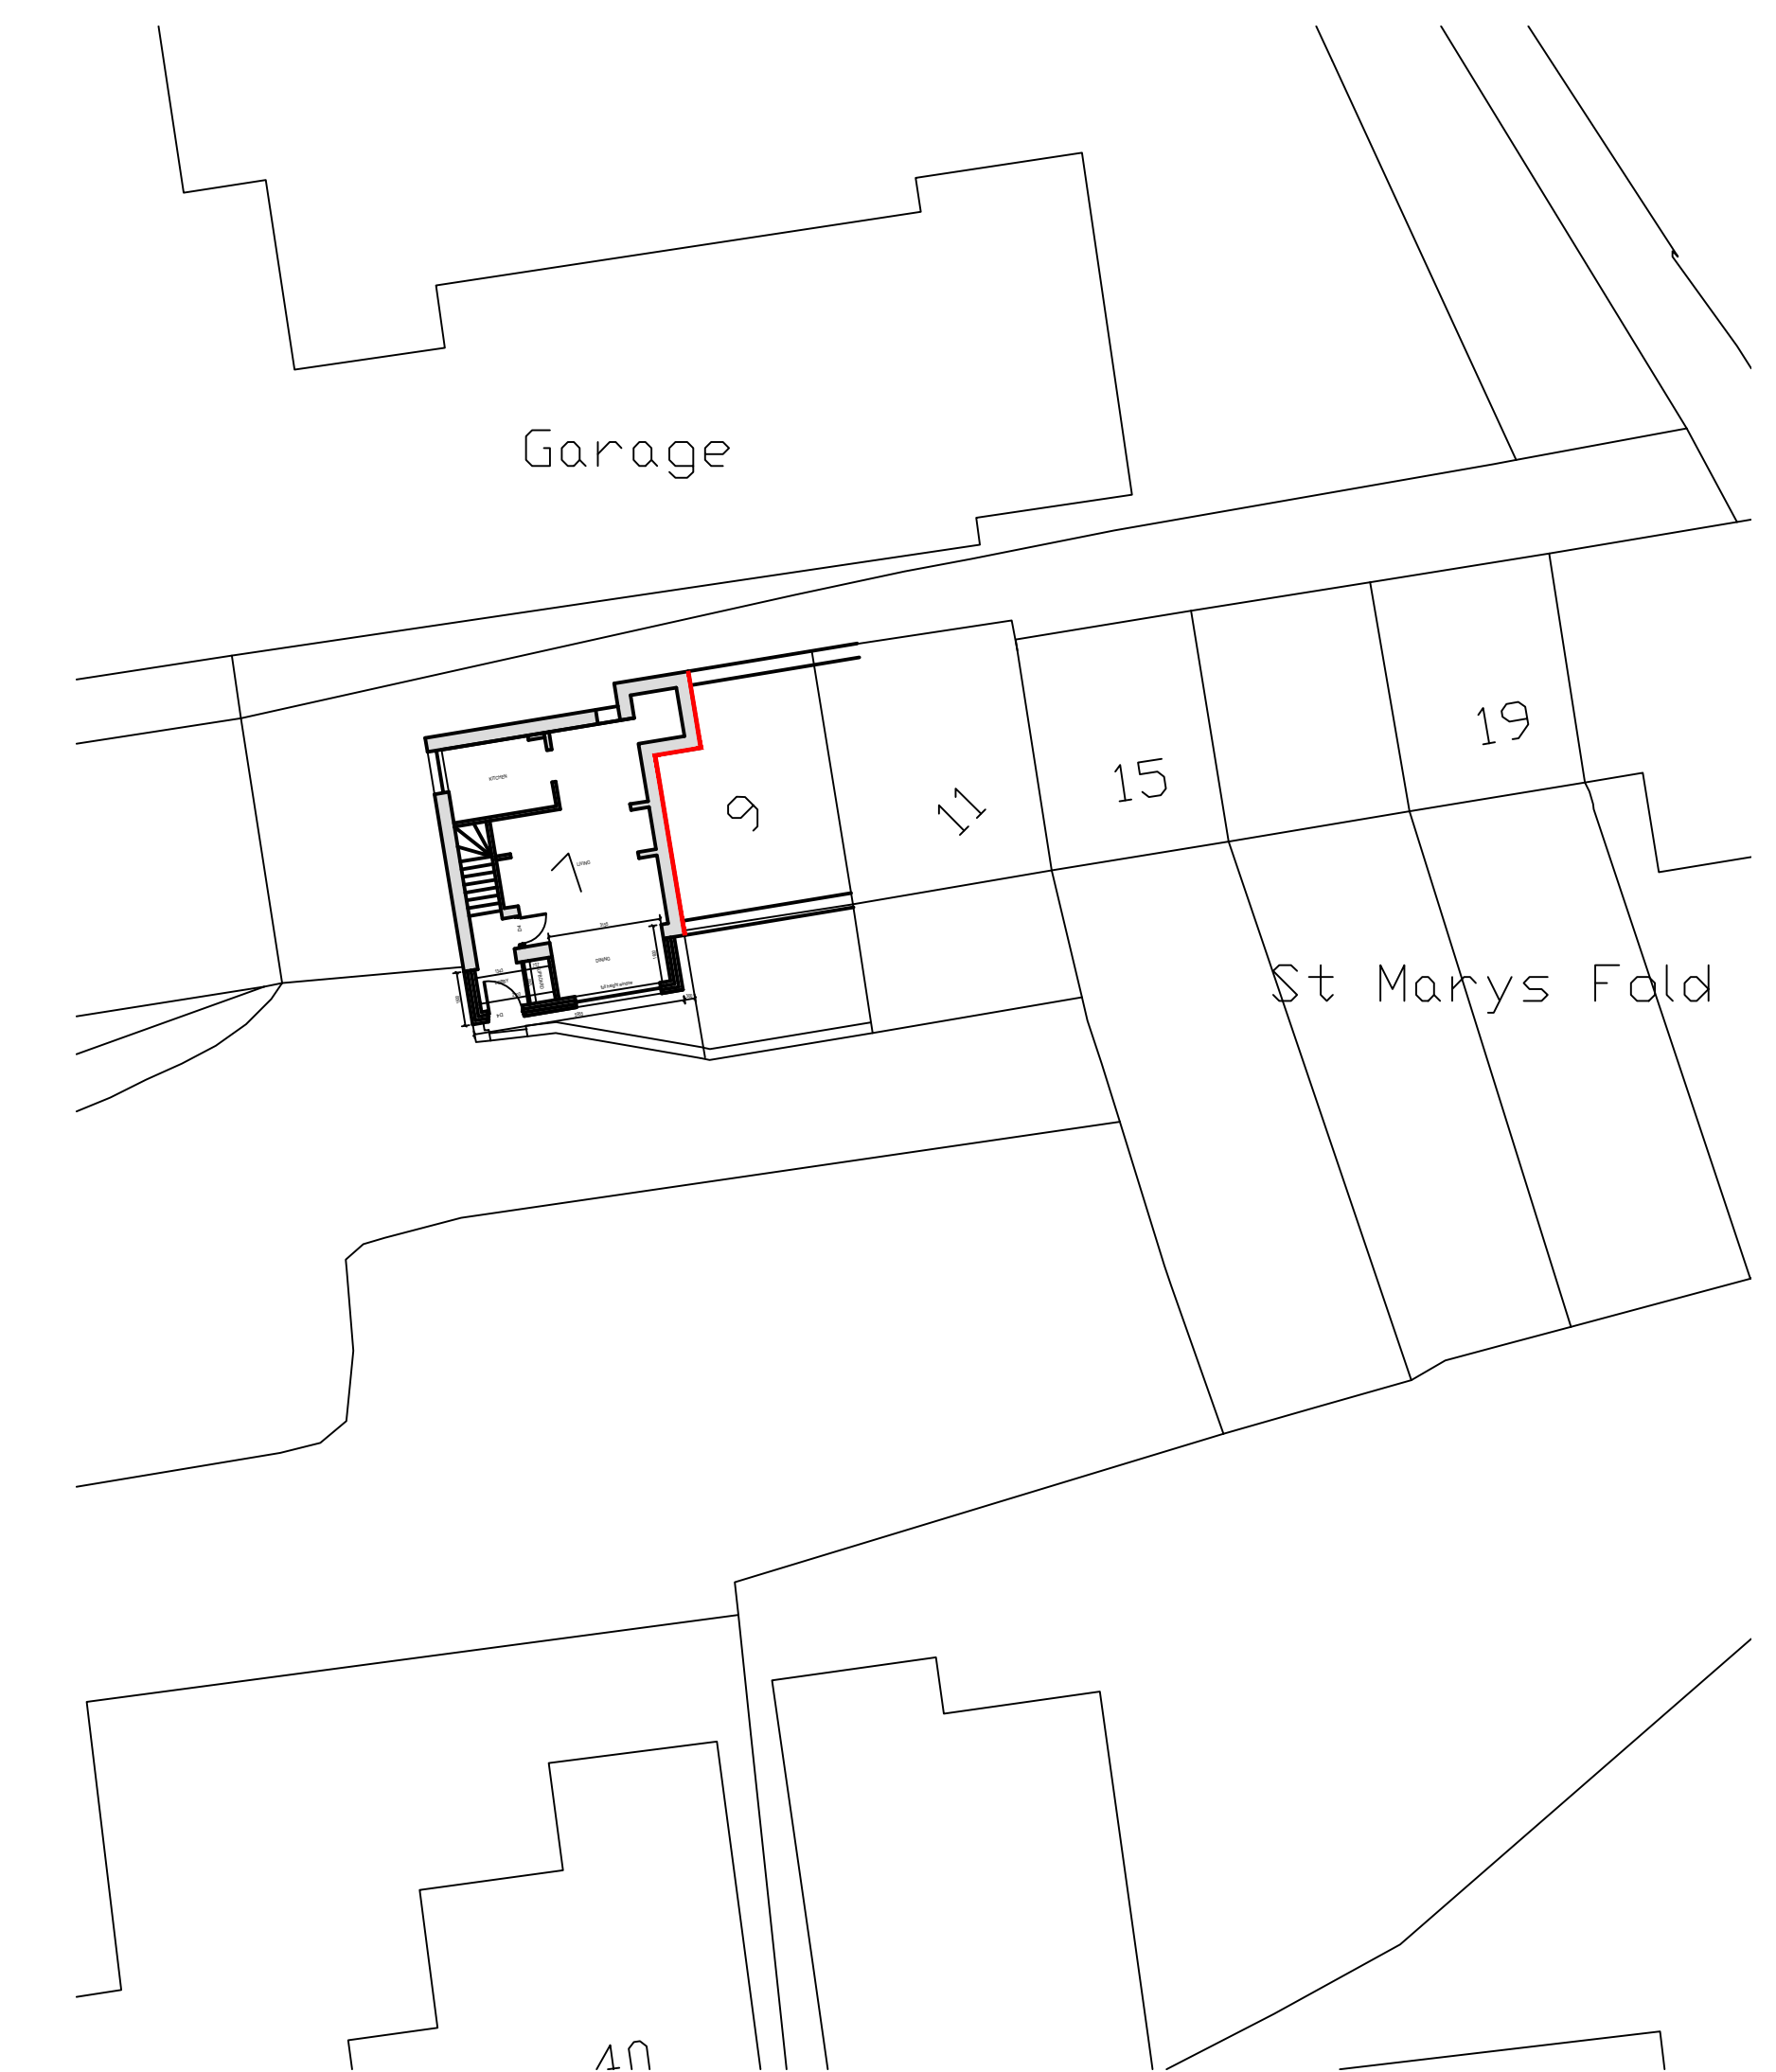

PROPOSED BLOCK PLAN

Project:	Job No:
7 St Marys Fold KIRKHEATON	2026-0017
Title: PROPOSED PLANS & ELEVATIONS	
Scale:	Drawn by:
1:50@A1	AP
Date:	Checked by:
May26	-
Drawing No:	Revision No:
2026-0017(20)002	A