



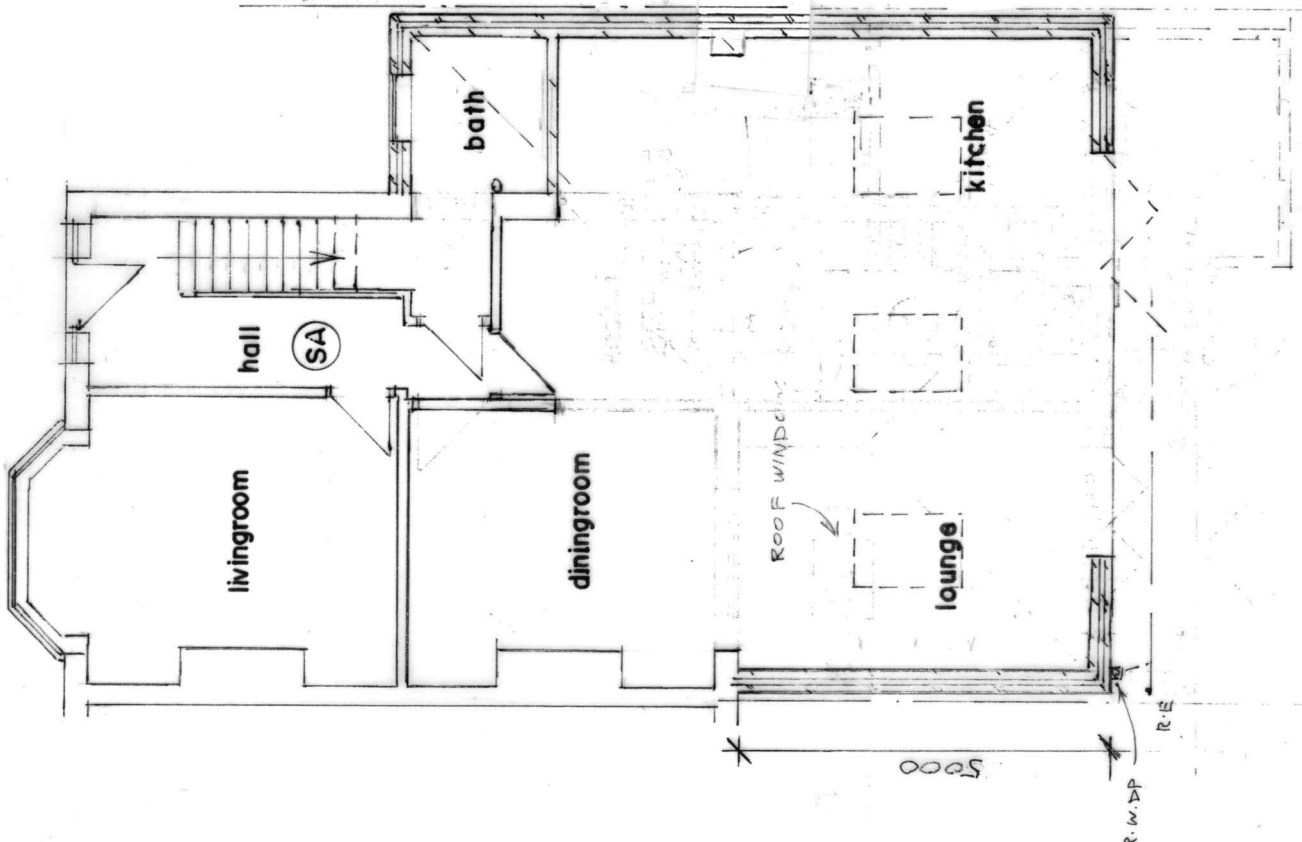


GROUND FLOOR PLAN
(PROPOSED)

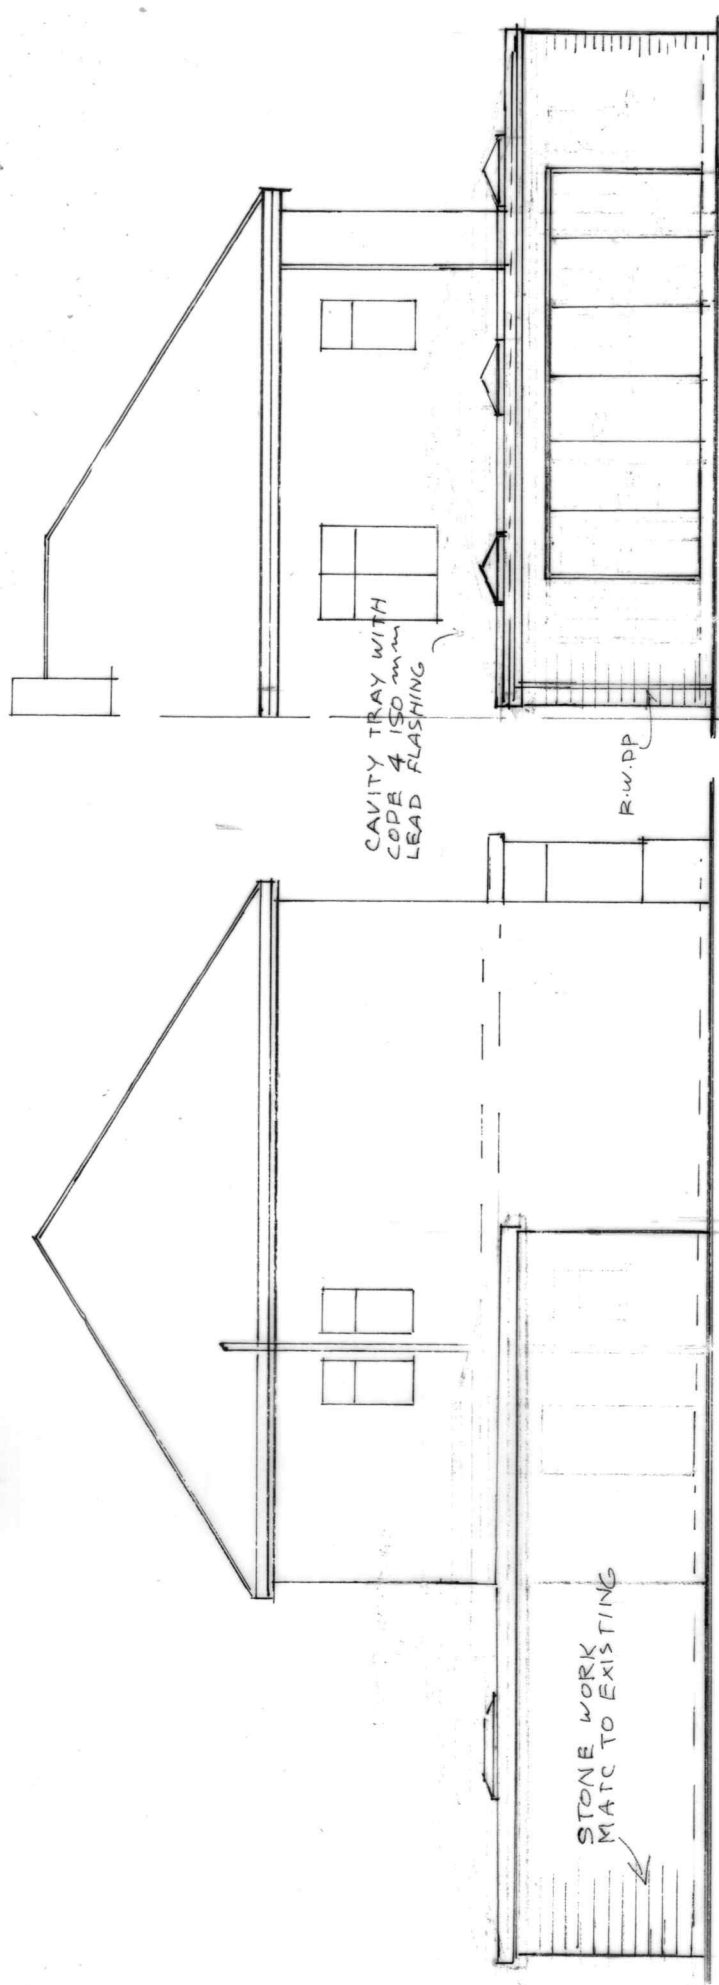


REAR ELEVATION
(PROPOSED)

SIDE ELEVATION
(PROPOSED)

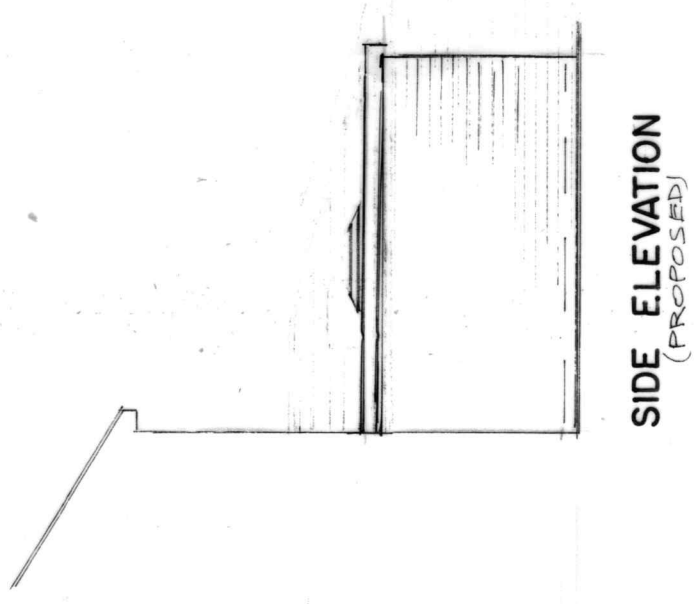

SIDE ELEVATION
(PROPOSED)

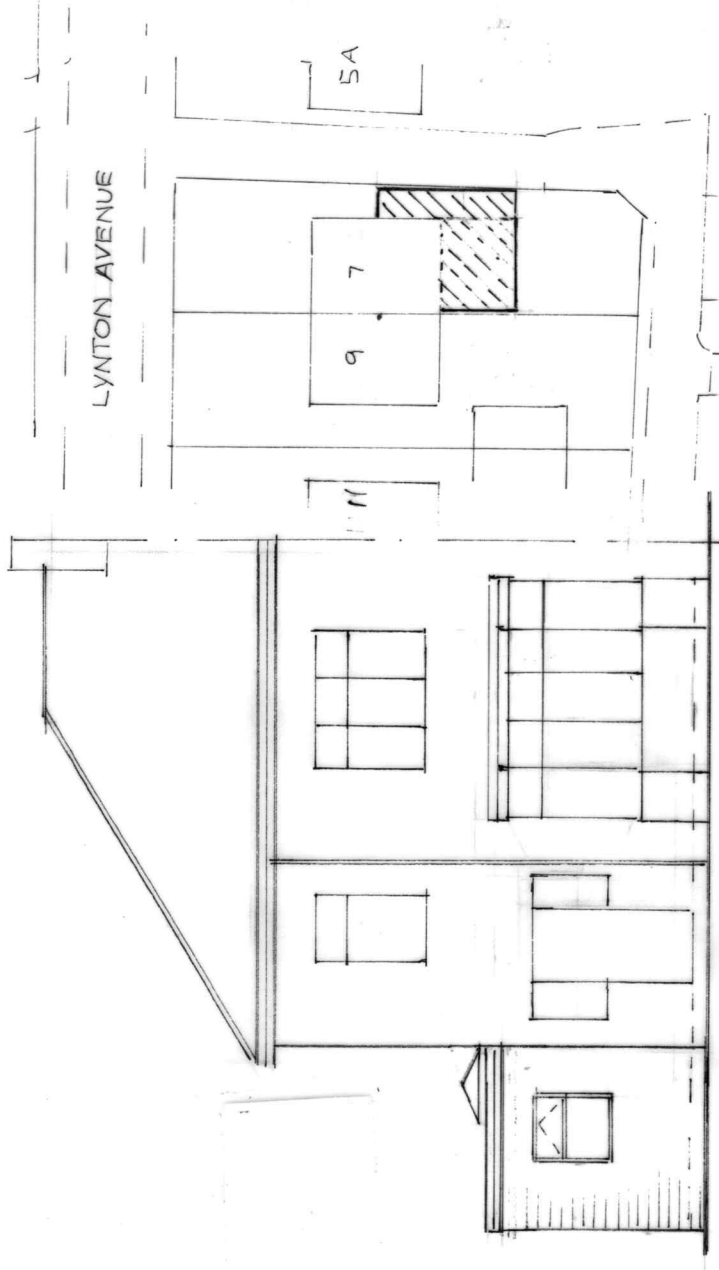

FRONT ELEVATION
(PROPOSED)

SITE PLAN
(PROPOSED)
SCALE 1:500

BUILDING DESIGN SERVICES M. FAROOQ 418 Bury Road Rochdale OL11 5EU. Tel: 01706 712231 Mob: 07967605763	
THE PROPOSED SINGLE STOREY SIDE AND REAR EXTENSION AT 7 LYNTON AVENUE HUDDERSFIELD HD1 4EX	
For: MR MOHAMMED DANYAAL ISHAIQ Plan	Scale 1:50 2308 /2