




Proposed South Elevation - 1:100




Proposed East Elevation - 1:100




Proposed North Elevation - 1:100

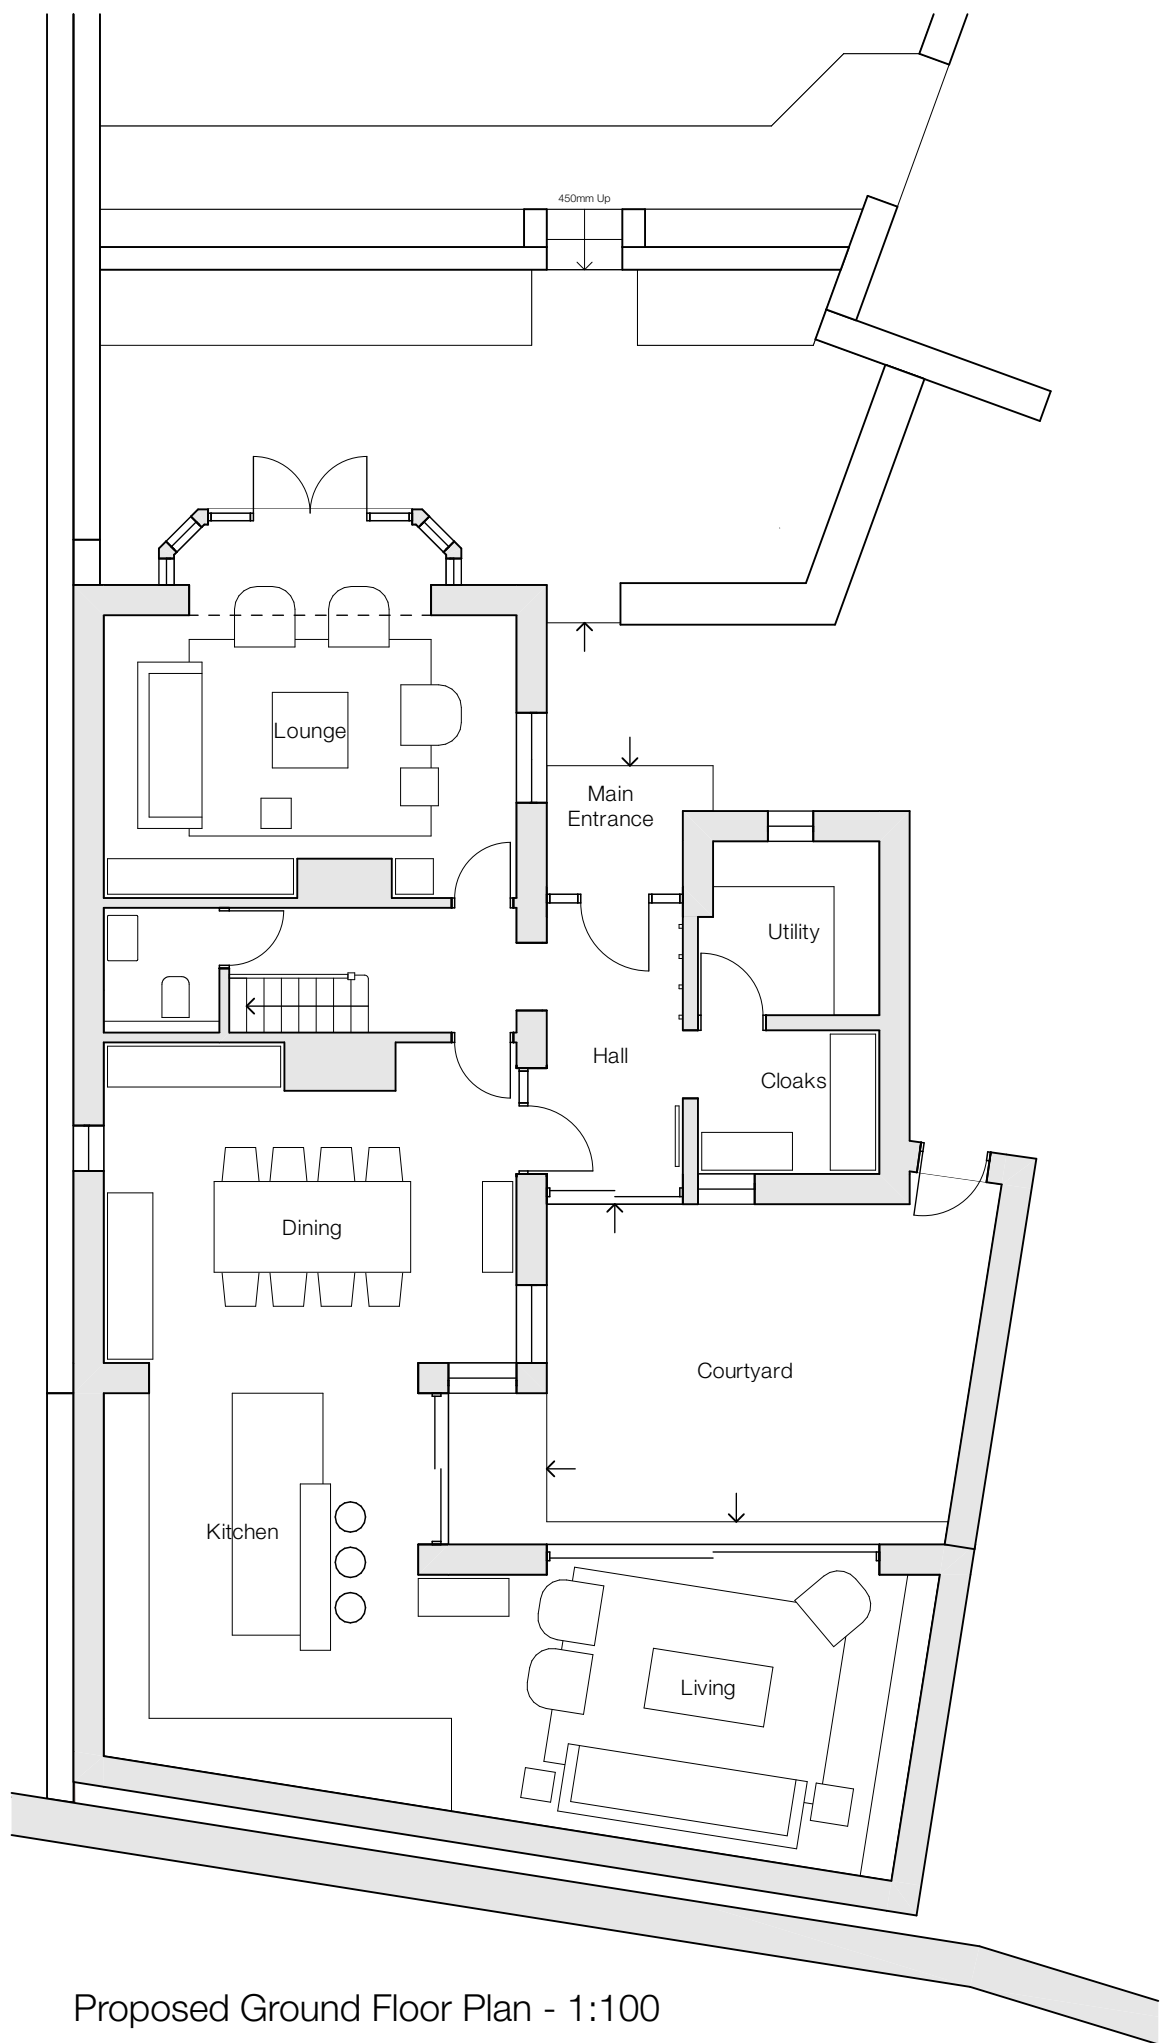



Proposed Ground Floor Plan - 1:100

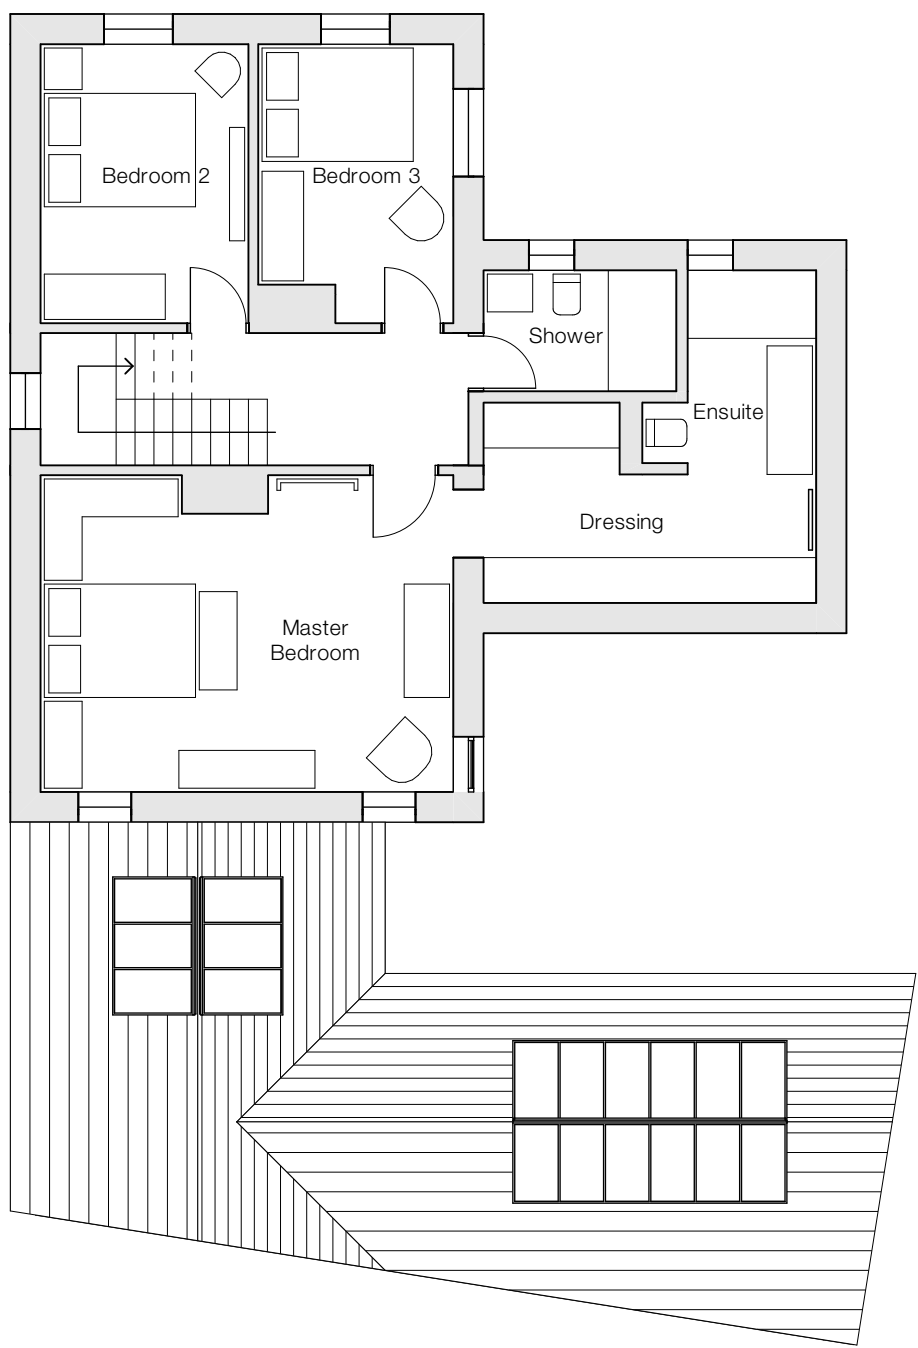

Proposed First Floor Plan - 1:100

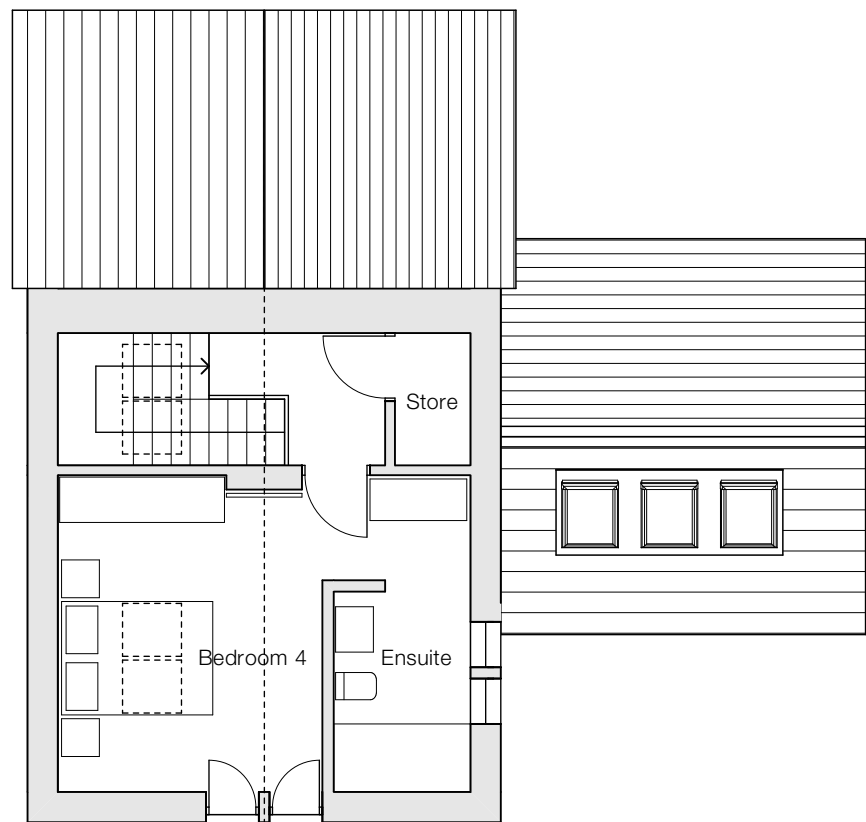

Proposed Loft Plan - 1:100

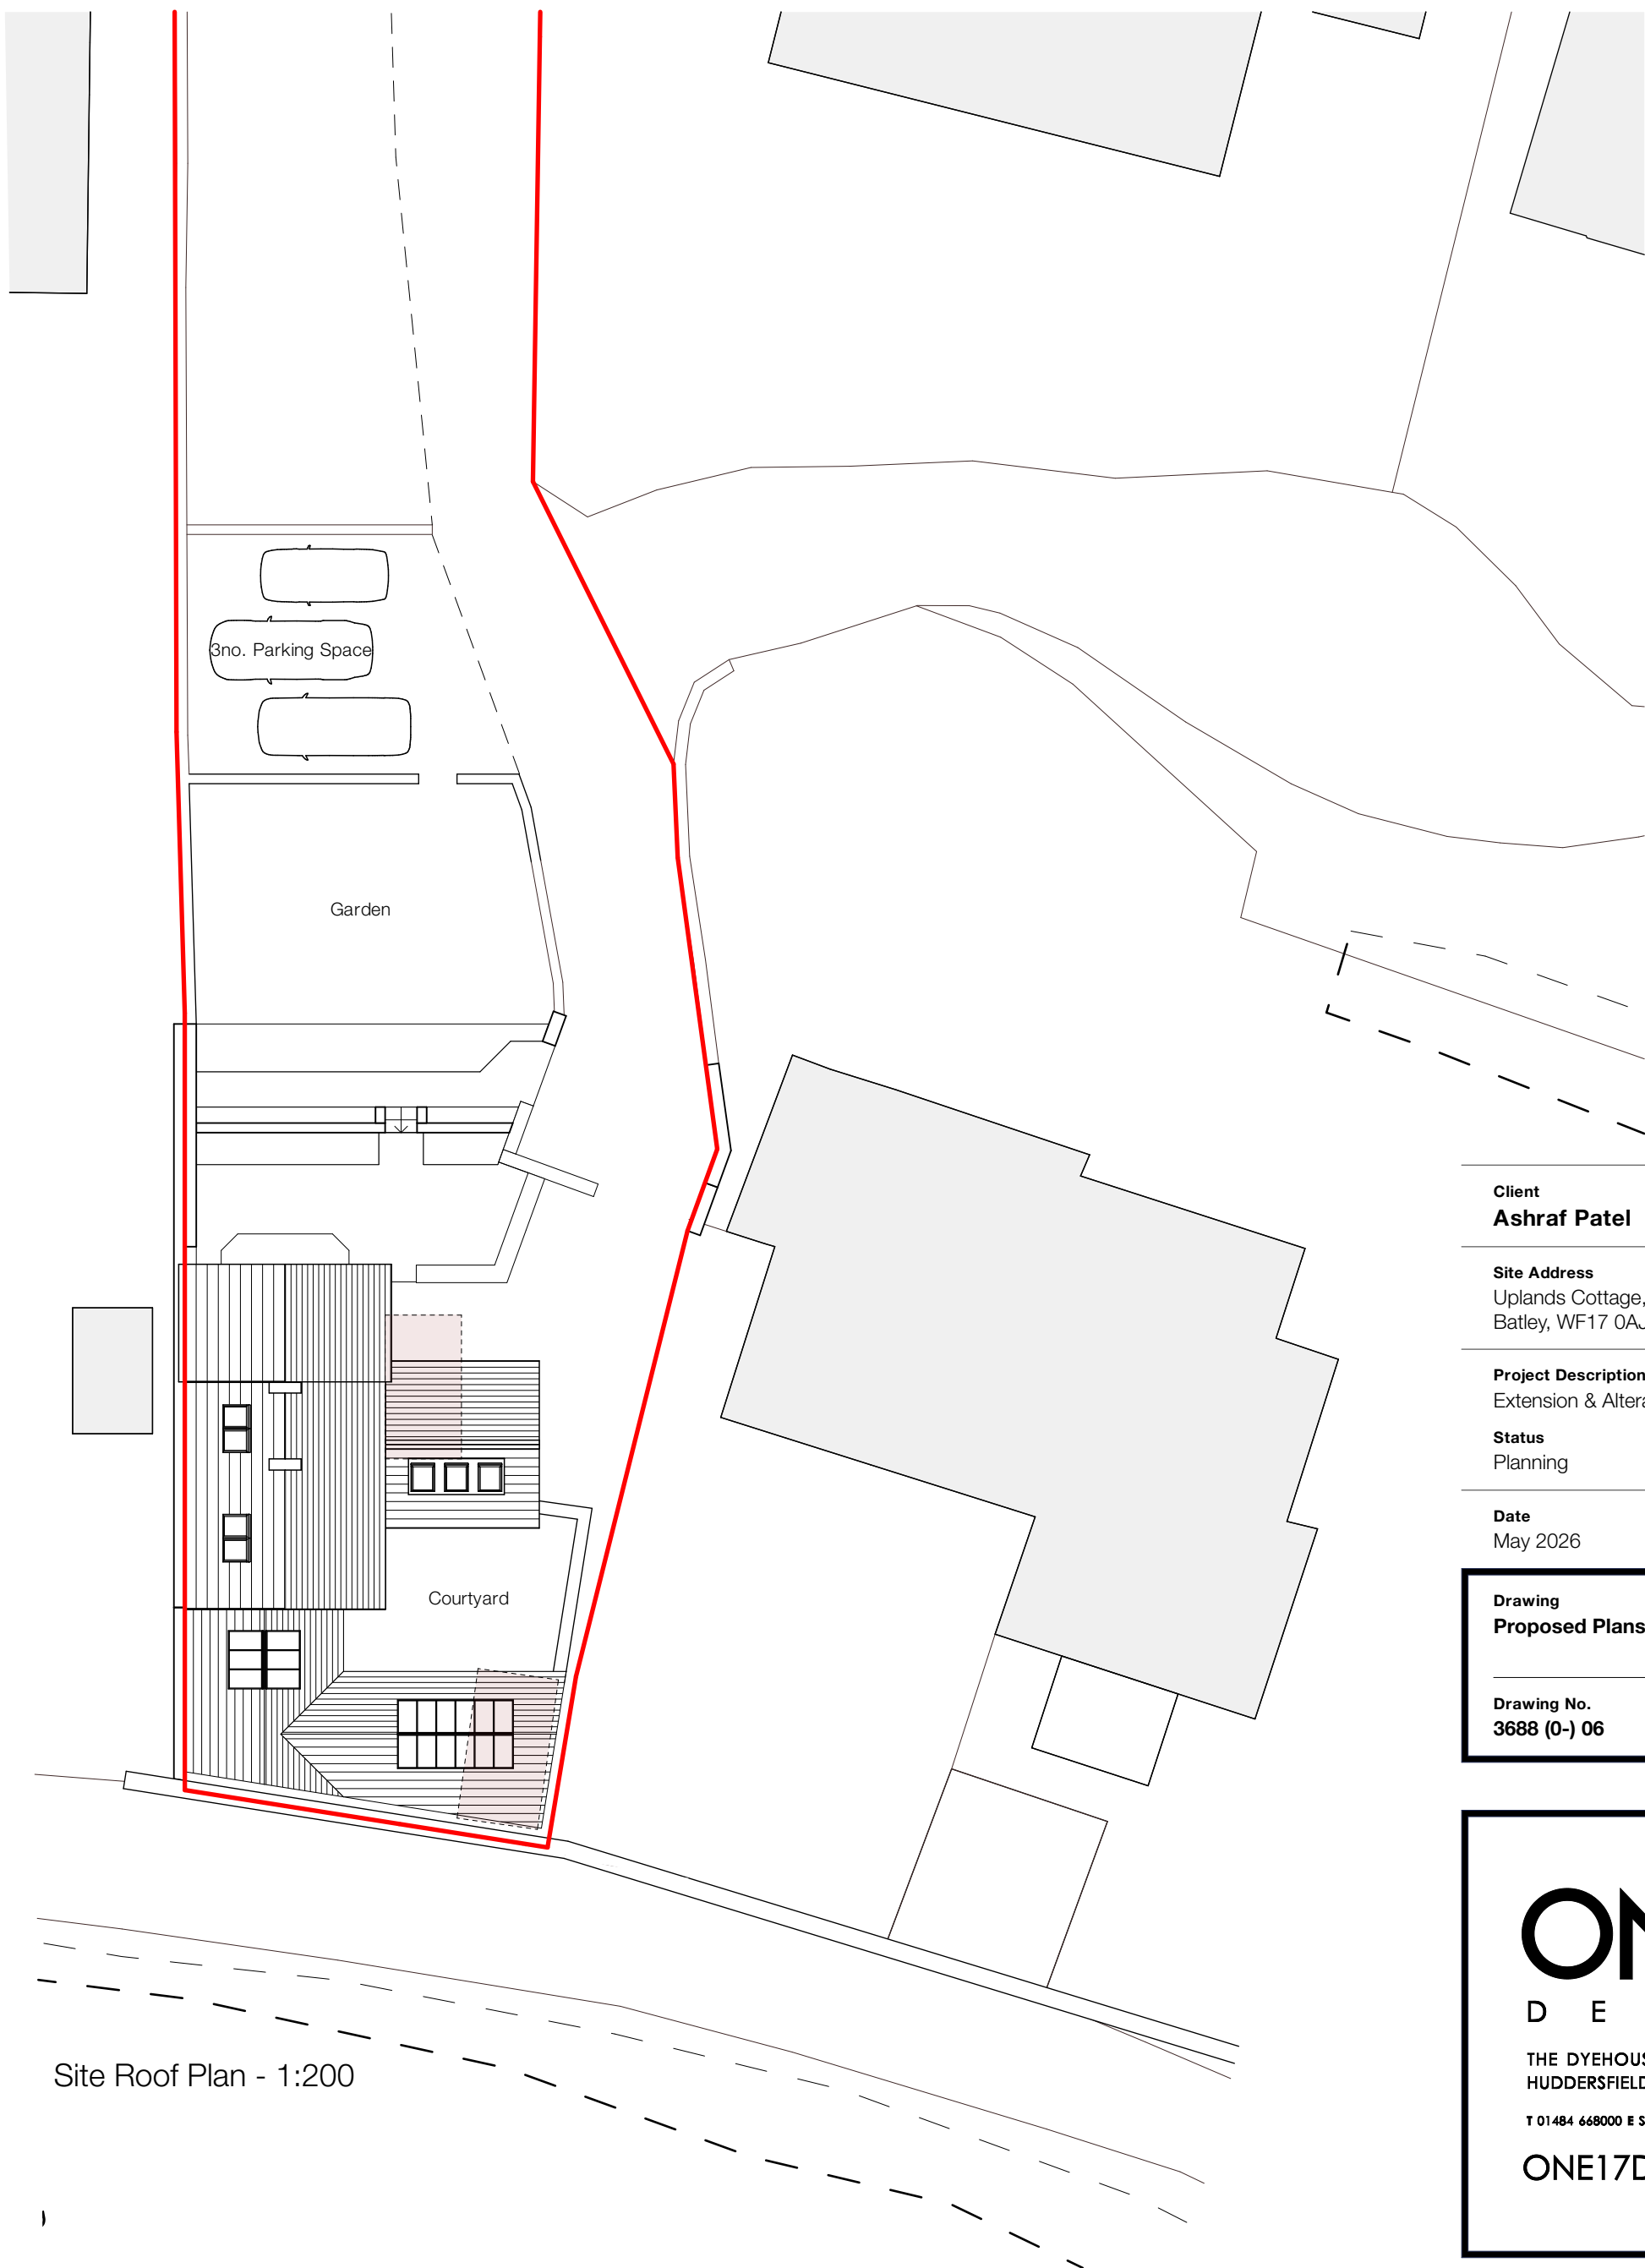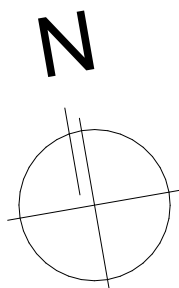

Site Roof Plan - 1:200

Notes

Do not scale from drawing, use figured dimensions only.
All dimensions must be checked and verified on site prior to commencement of work and Architect to be notified of any discrepancies.
This drawing is intended to permit overall scheme proposals only and cannot be used for construction purposes without further information.

Rev	Description	Drawn	Date

Client Ashraf Patel			
Site Address Uplands Cottage, Timothy Lane, Batley, WF17 0AJ			
Project Description Extension & Alterations			
Status Planning			
Date May 2026	Drawn MJN	Checked	
Drawing Proposed Plans & Elevations	Scale @ A1 1:100, 1:200		
Drawing No. 3688 (0-) 06	Revision -		

ONE17
DESIGN
THE DYEHOUSE, ARMITAGE BRIDGE
HUDDERSFIELD, WEST YORKS HD4 7PD
T 01484 668000 E SOLUTIONS@ONE17DESIGN.COM
ONE17DESIGN.COM