


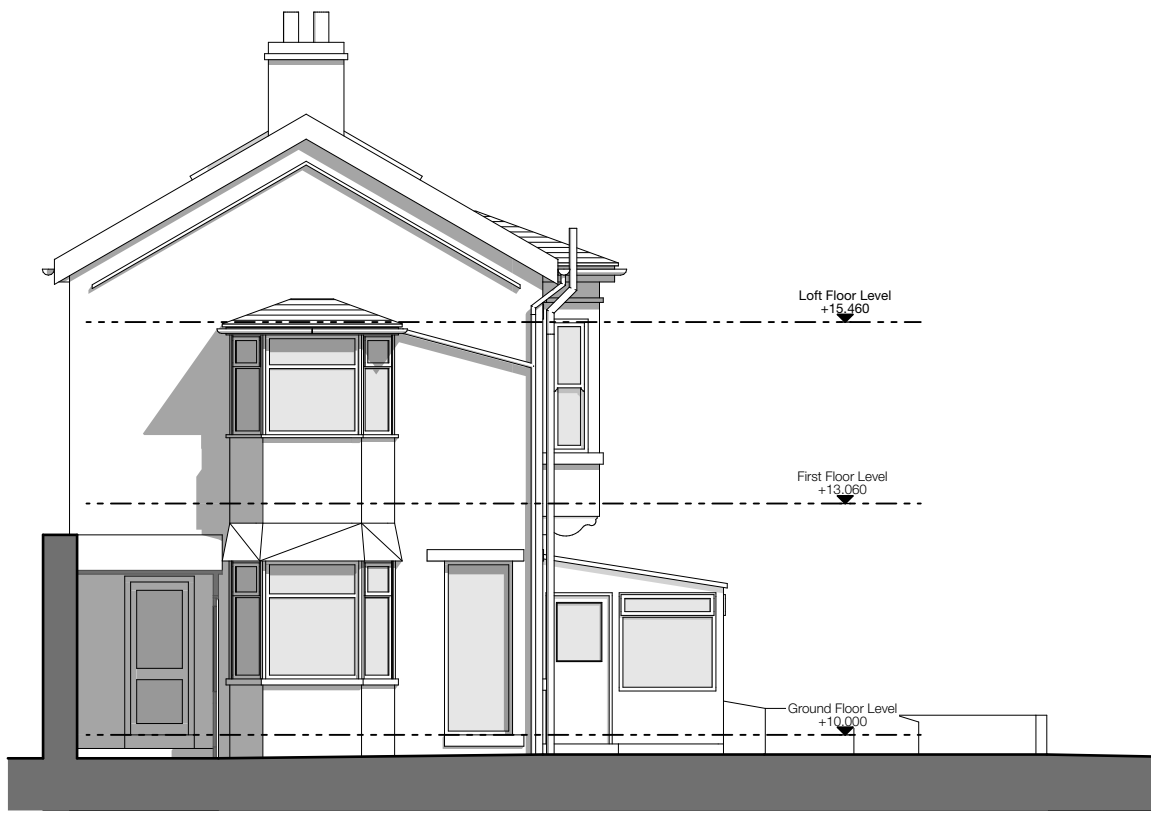


Existing South Elevation - 1:100




Existing East Elevation - 1:100




Existing North Elevation - 1:100

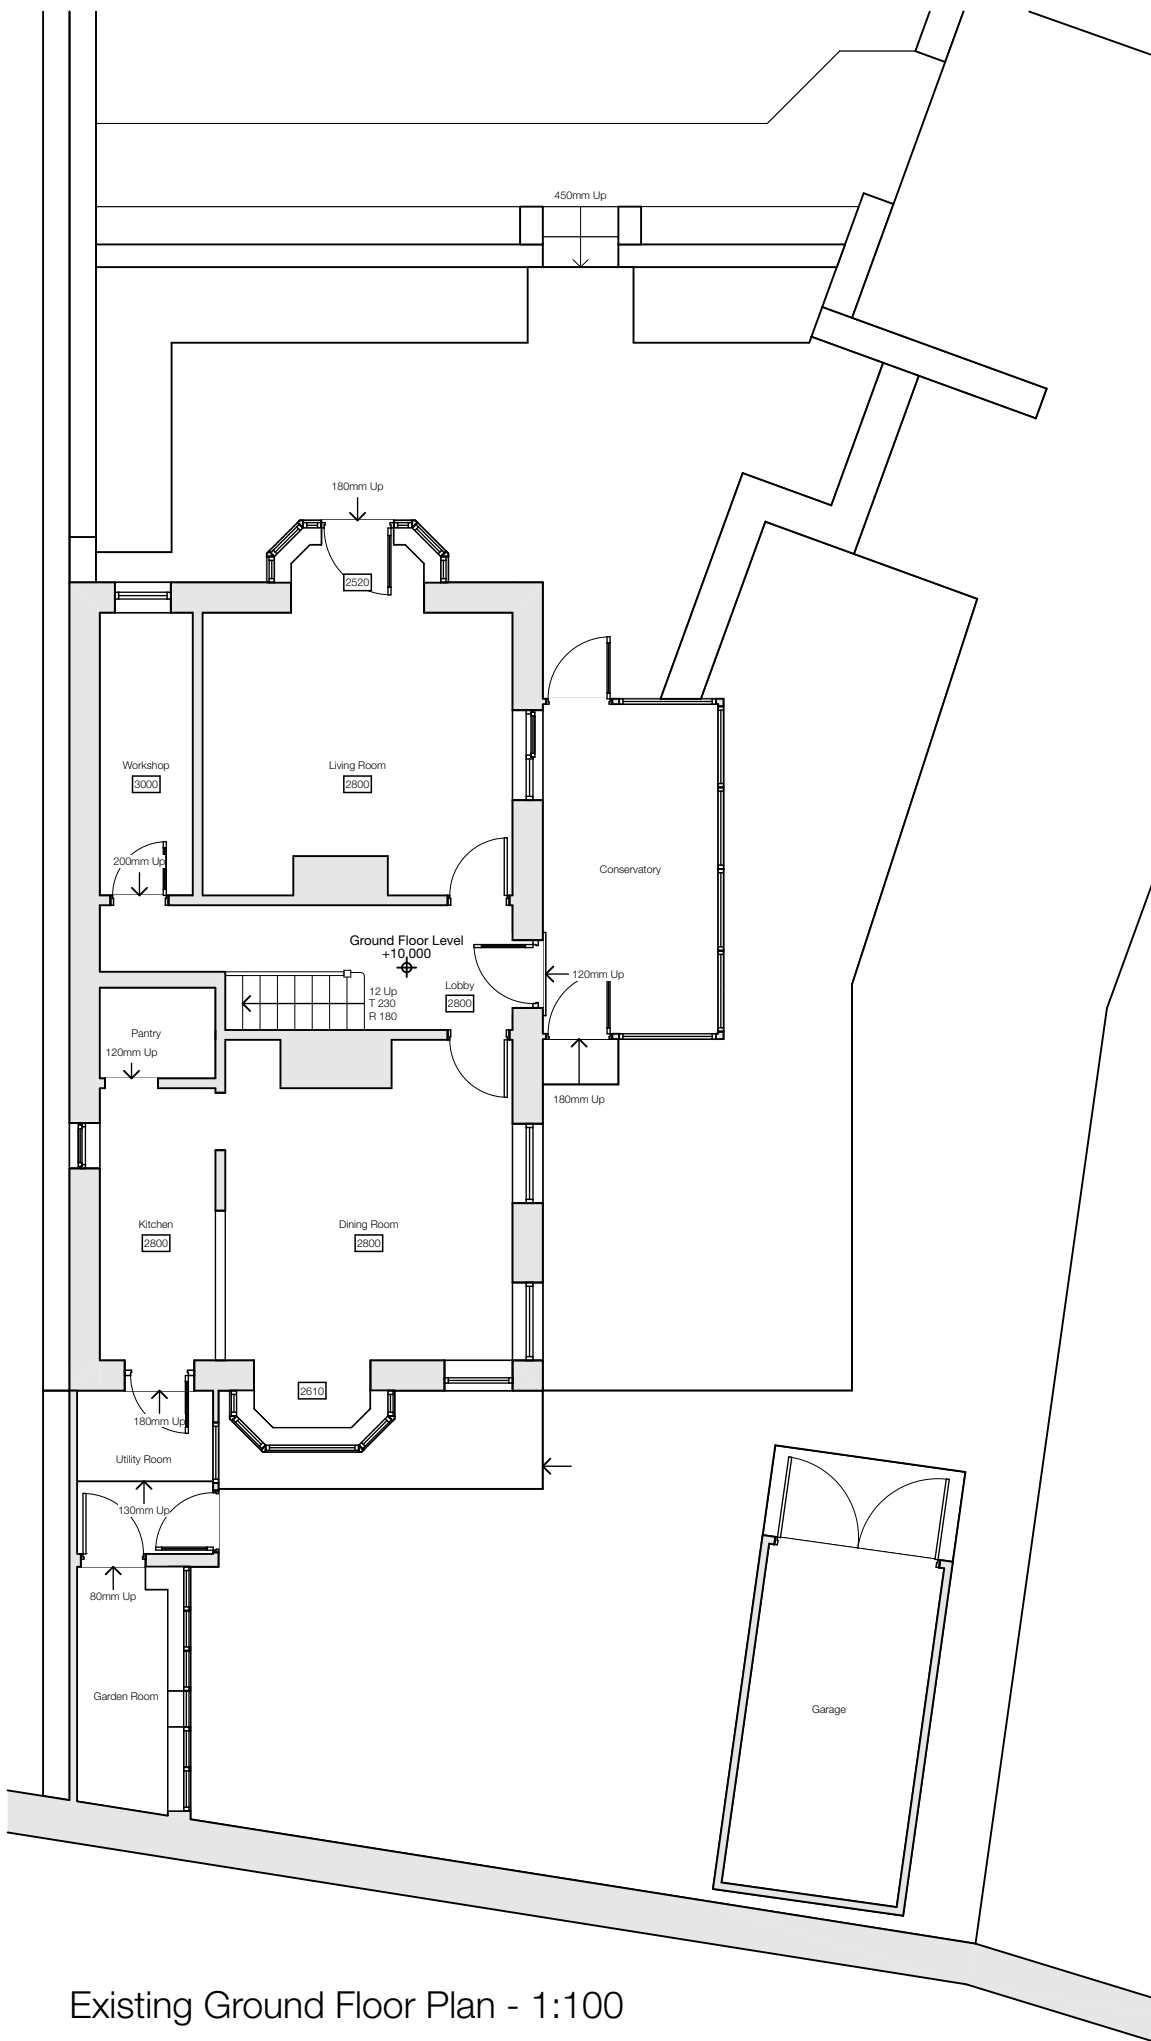



Existing Ground Floor Plan - 1:100

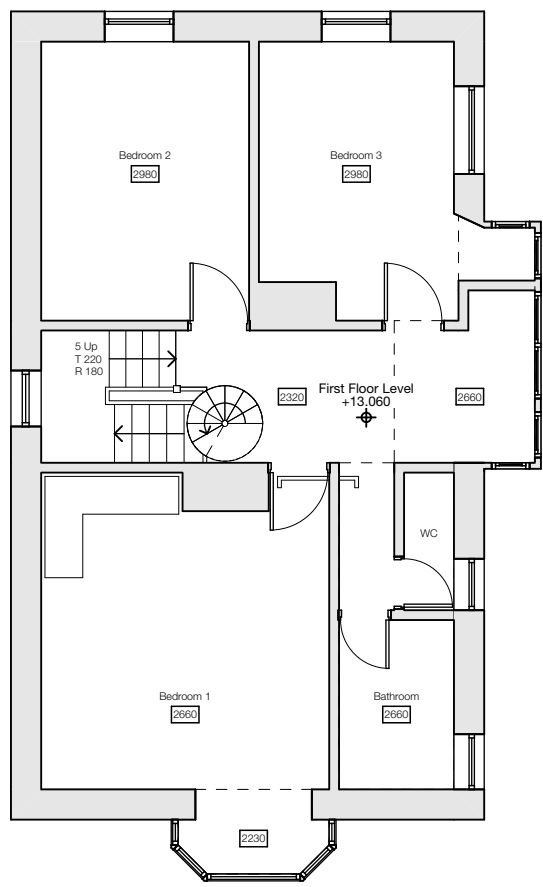

Existing First Floor Plan - 1:100

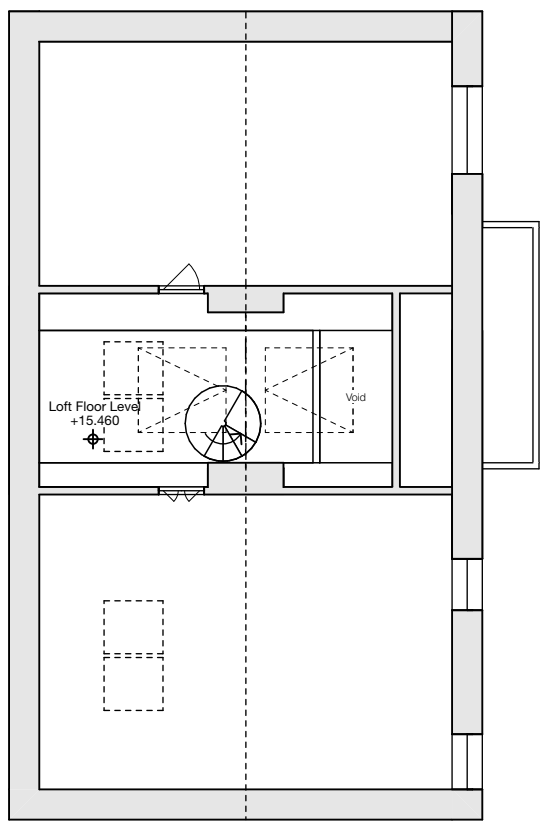


Existing Loft Plan - 1:100

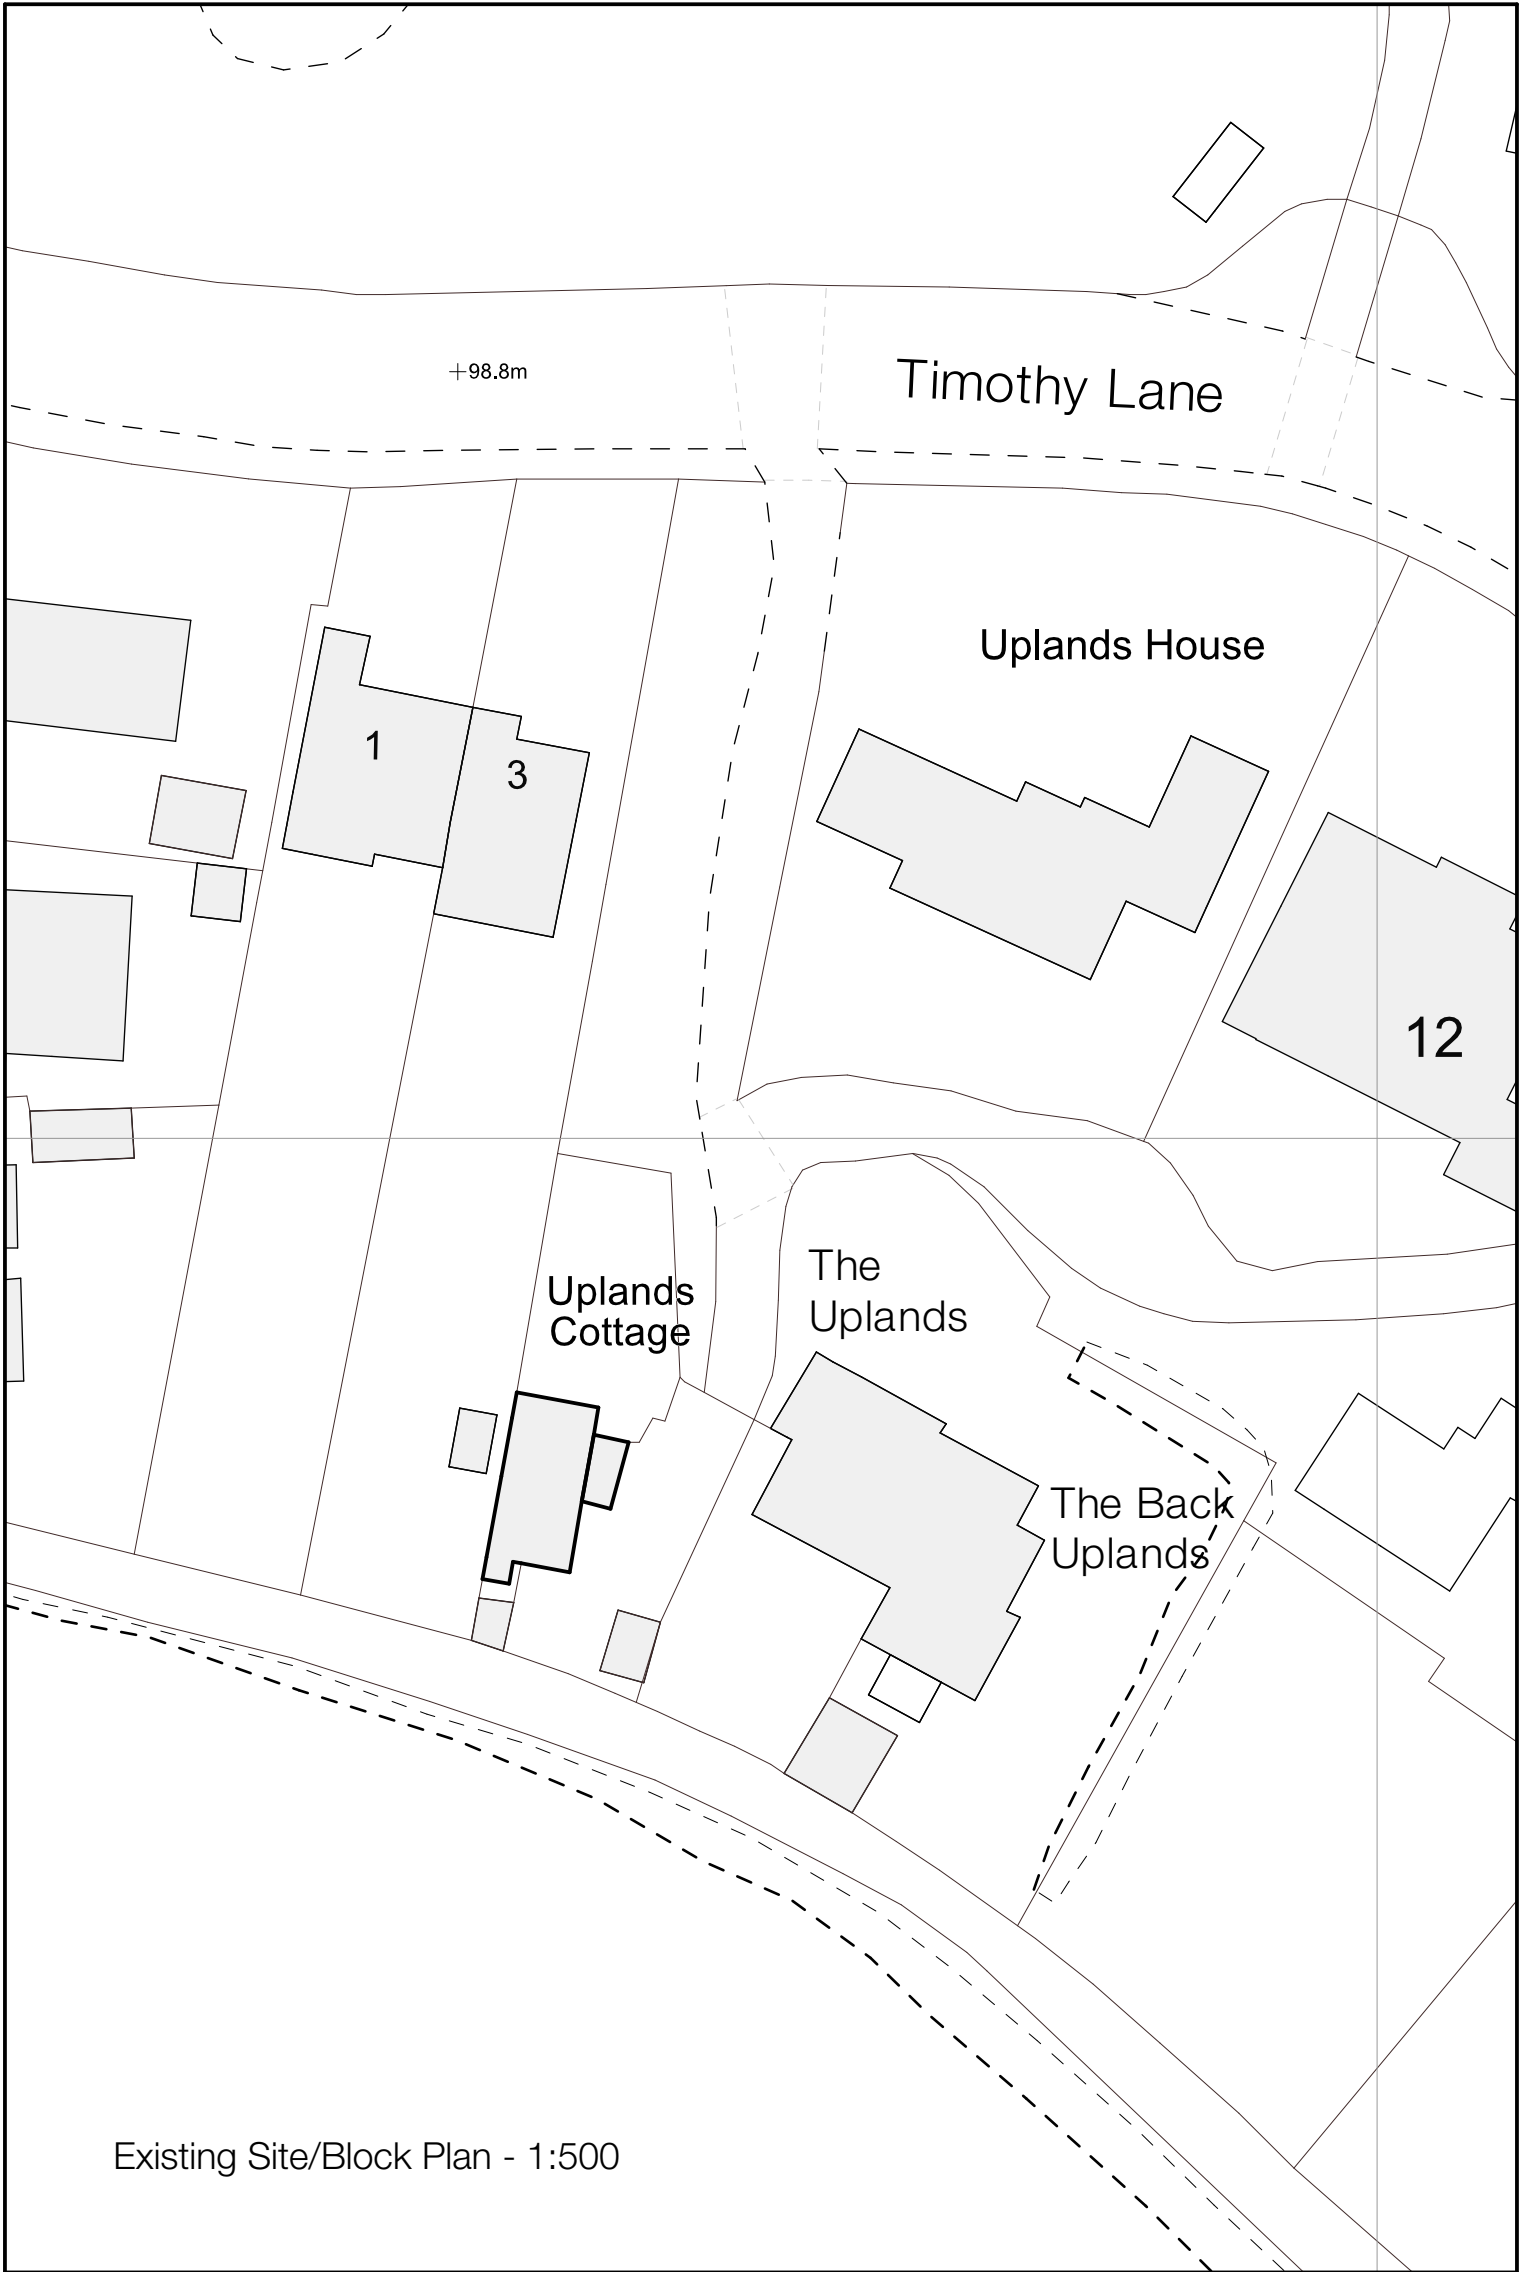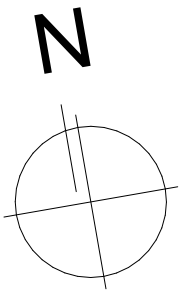

Existing Site/Block Plan - 1:500

| Notes   |                  |       |          |
|---|------------------|-------|----------|
| Do not scale from drawing, use figured dimensions only.                                                                                    |                  |       |          |
| All dimensions must be checked and verified on site prior to commencement of work and Architect to be notified of any discrepancies.       |                  |       |          |
| This drawing is intended to permit overall scheme proposals only and cannot be used for construction purposes without further information. |                  |       |          |
| Rev   | Description      | Drawn | Date     |
| A   | Block plan added | MJN   | 18.06.26 |

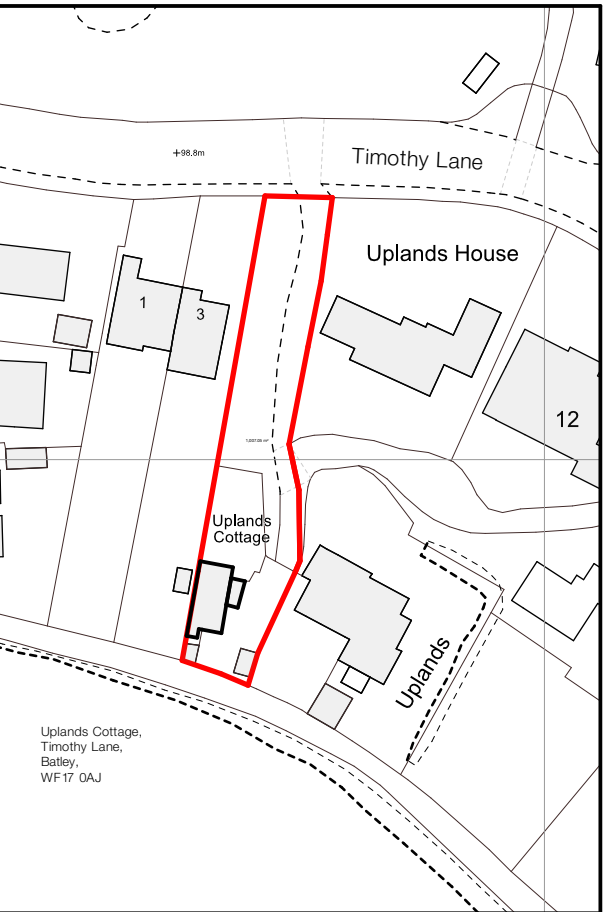

Site Location Plan - 1:1250

|                                                                    |                                       |                |
|--------------------------------------------------------------------|---------------------------------------|----------------|
| Client<br><b>Ashraf Patel</b>                                      |                                       |                |
| Site Address<br>Uplands Cottage, Timothy Lane,<br>Batley, WF17 0AJ |                                       |                |
| Project Description<br>Extension & Alterations                     |                                       |                |
| Status<br>Planning                                                 |                                       |                |
| Date<br>May 2026                                                   | Drawn<br>EB                           | Checked<br>MJN |
| Drawing<br>Existing Plans & Elevations                             | Scale @ A1<br>1:100,<br>1:1250, 1:500 |                |
| Drawing No.<br>3688 (0-) 07                                        | Revision<br>A                         |                |

**ONE17**  
DESIGN

THE DYEHOUSE, ARMITAGE BRIDGE  
HUDDERSFIELD, WEST YORKS HD4 7PD  
T 01484 668000 E SOLUTIONS@ONE17DESIGN.COM

ONE17DESIGN.COM