




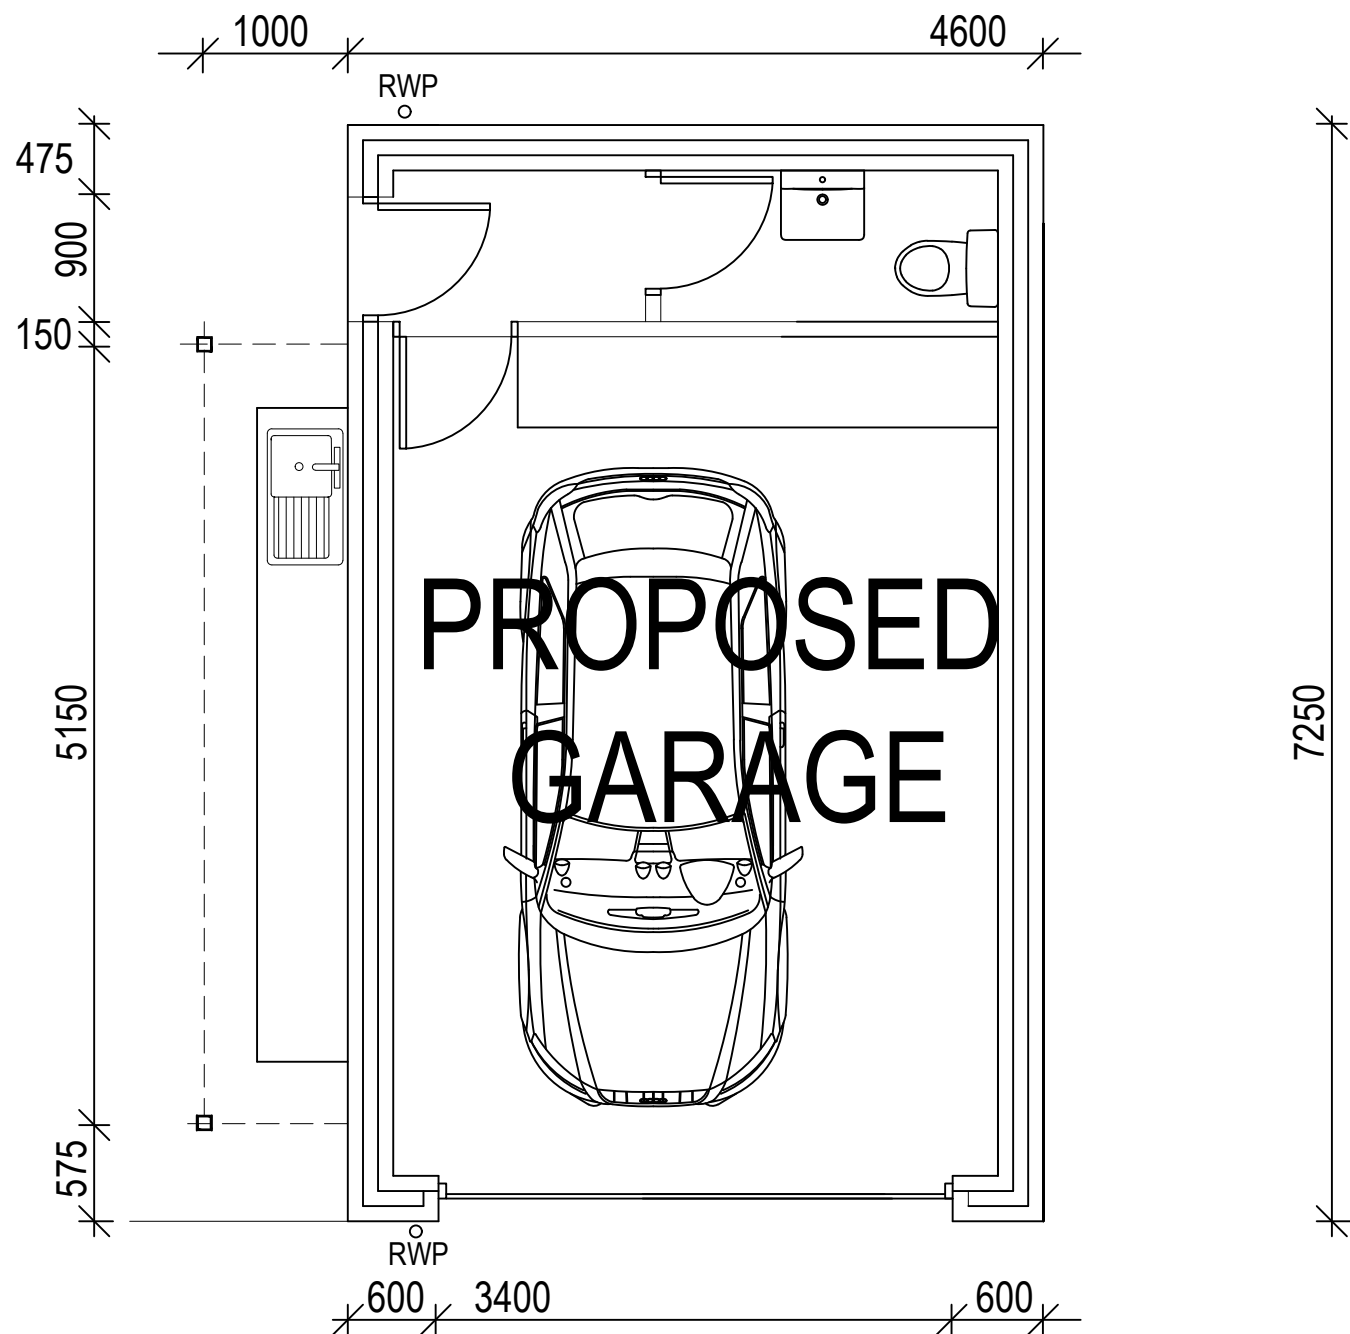


PROPOSED FLOOR PLAN

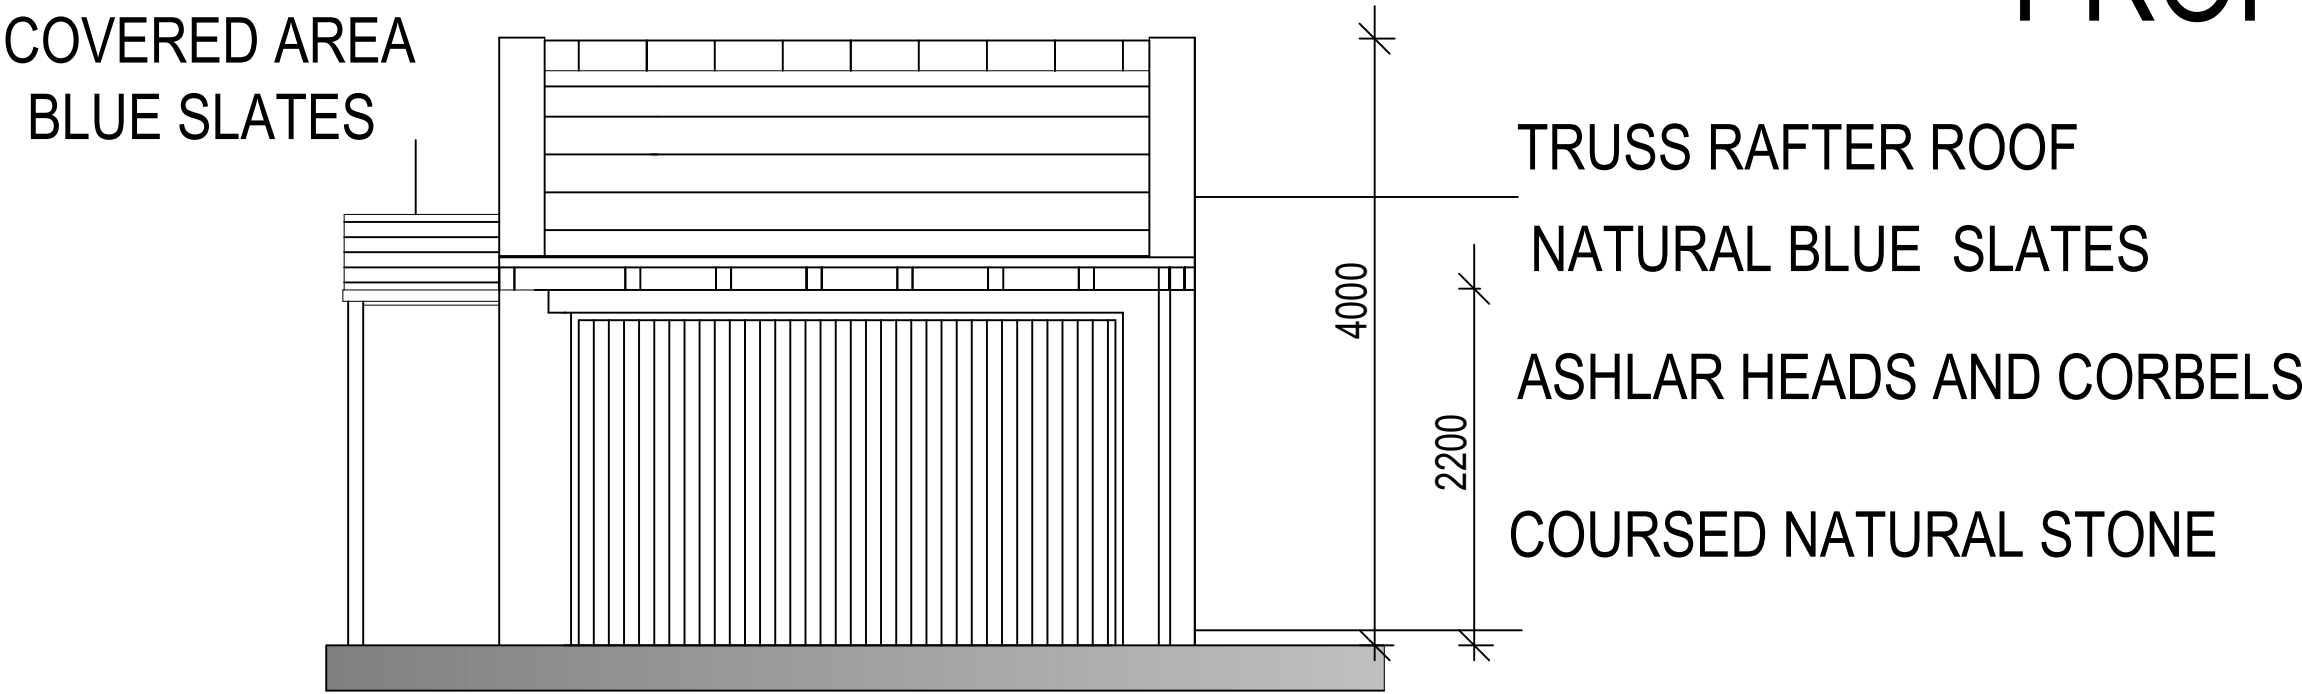


PROPOSED FRONT ELEVATION

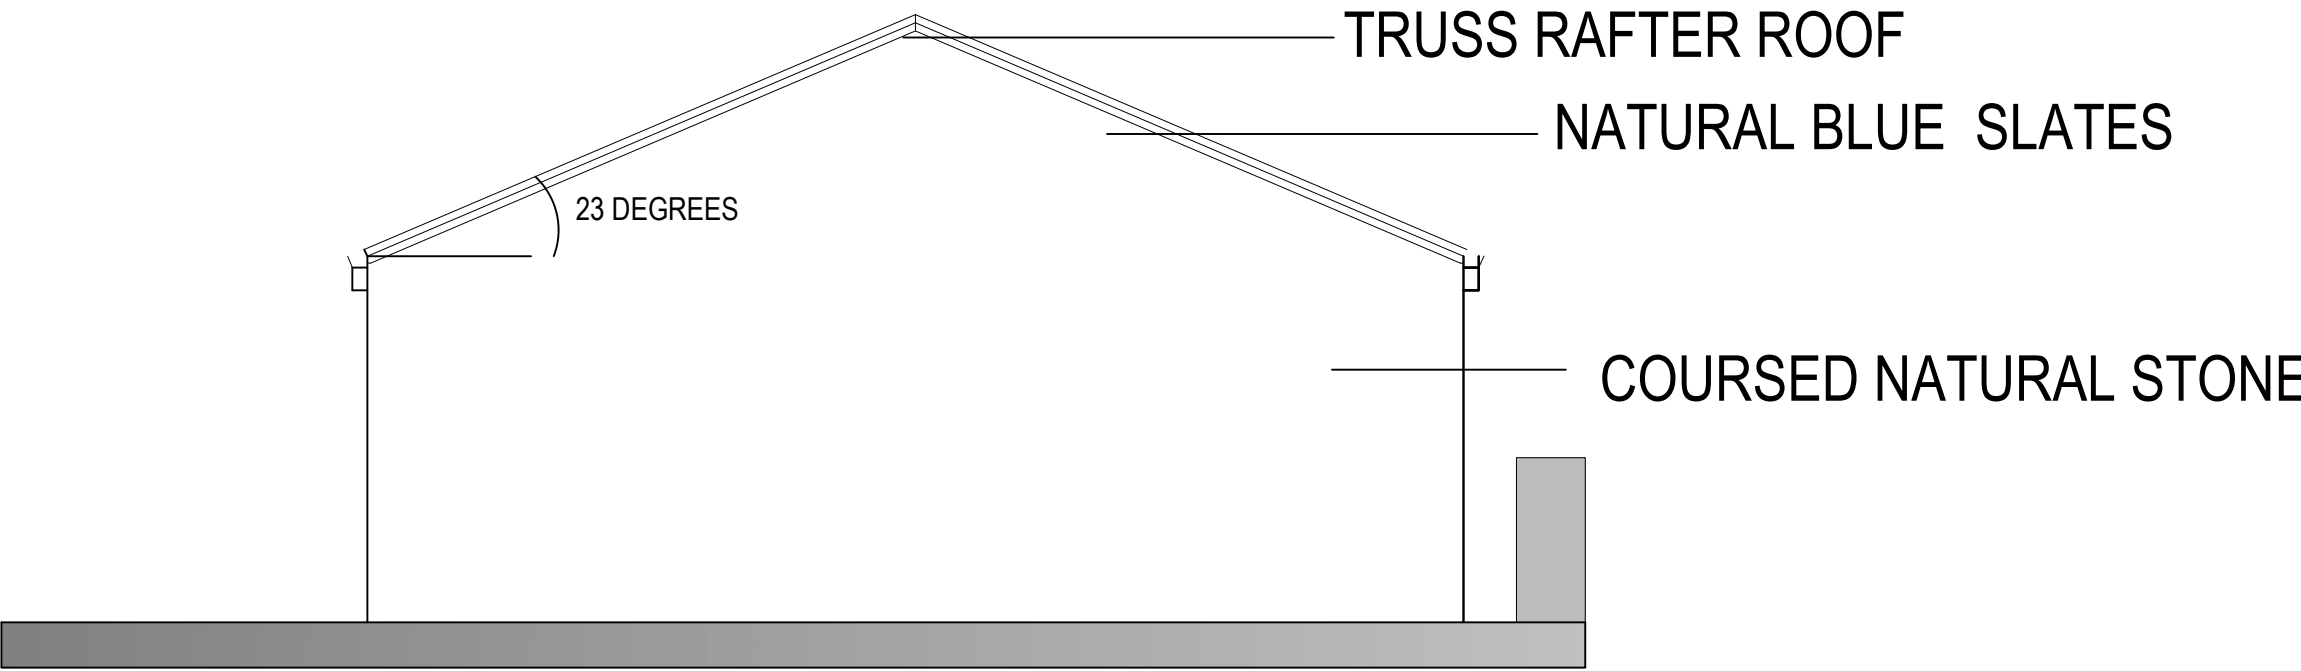


SIDE ELEVATION

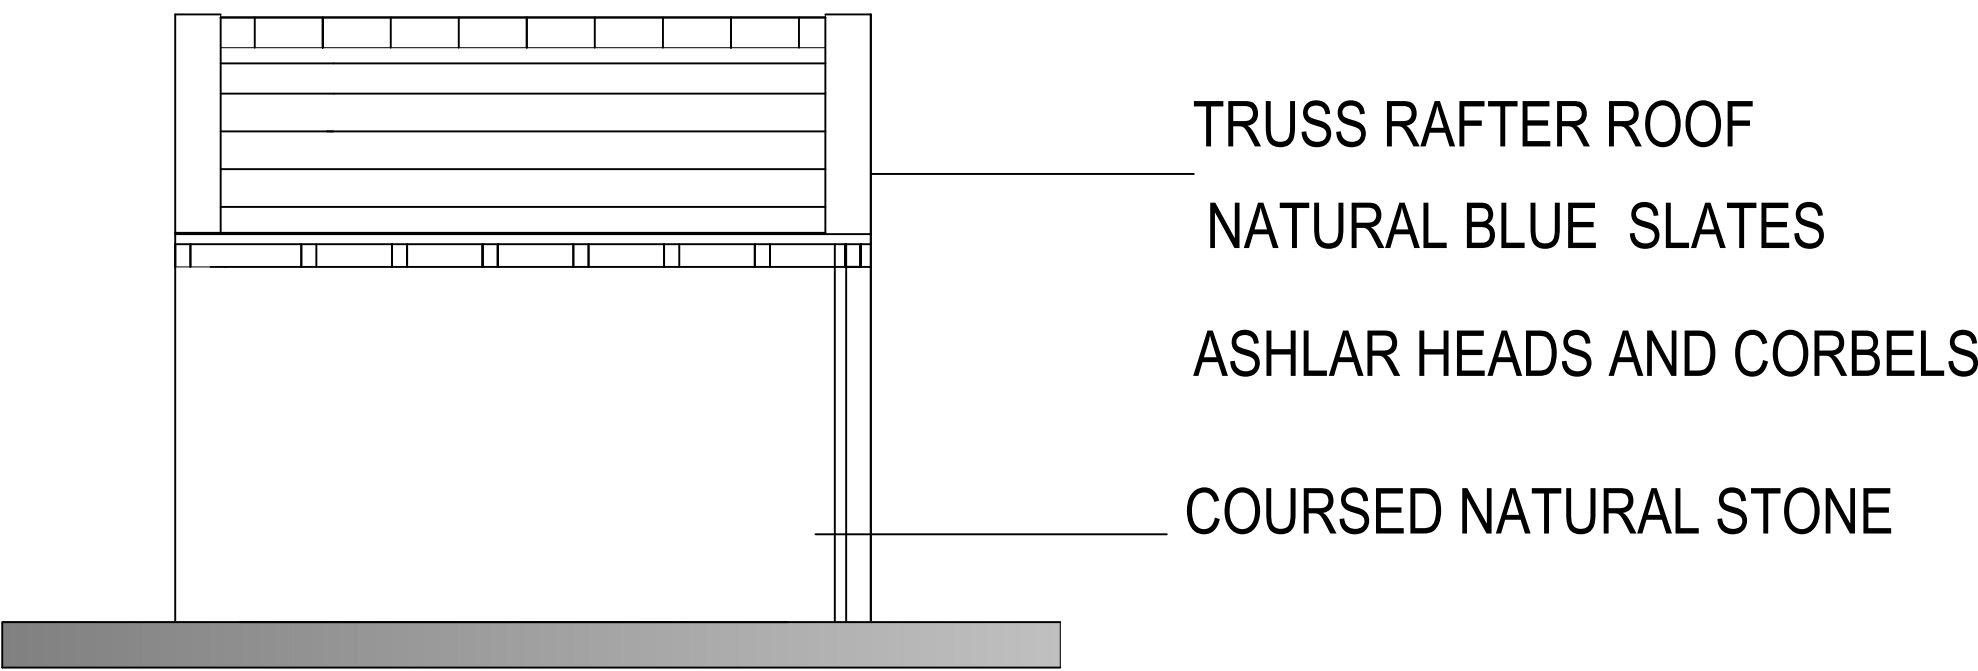

PROPOSED REAR ELEVATION

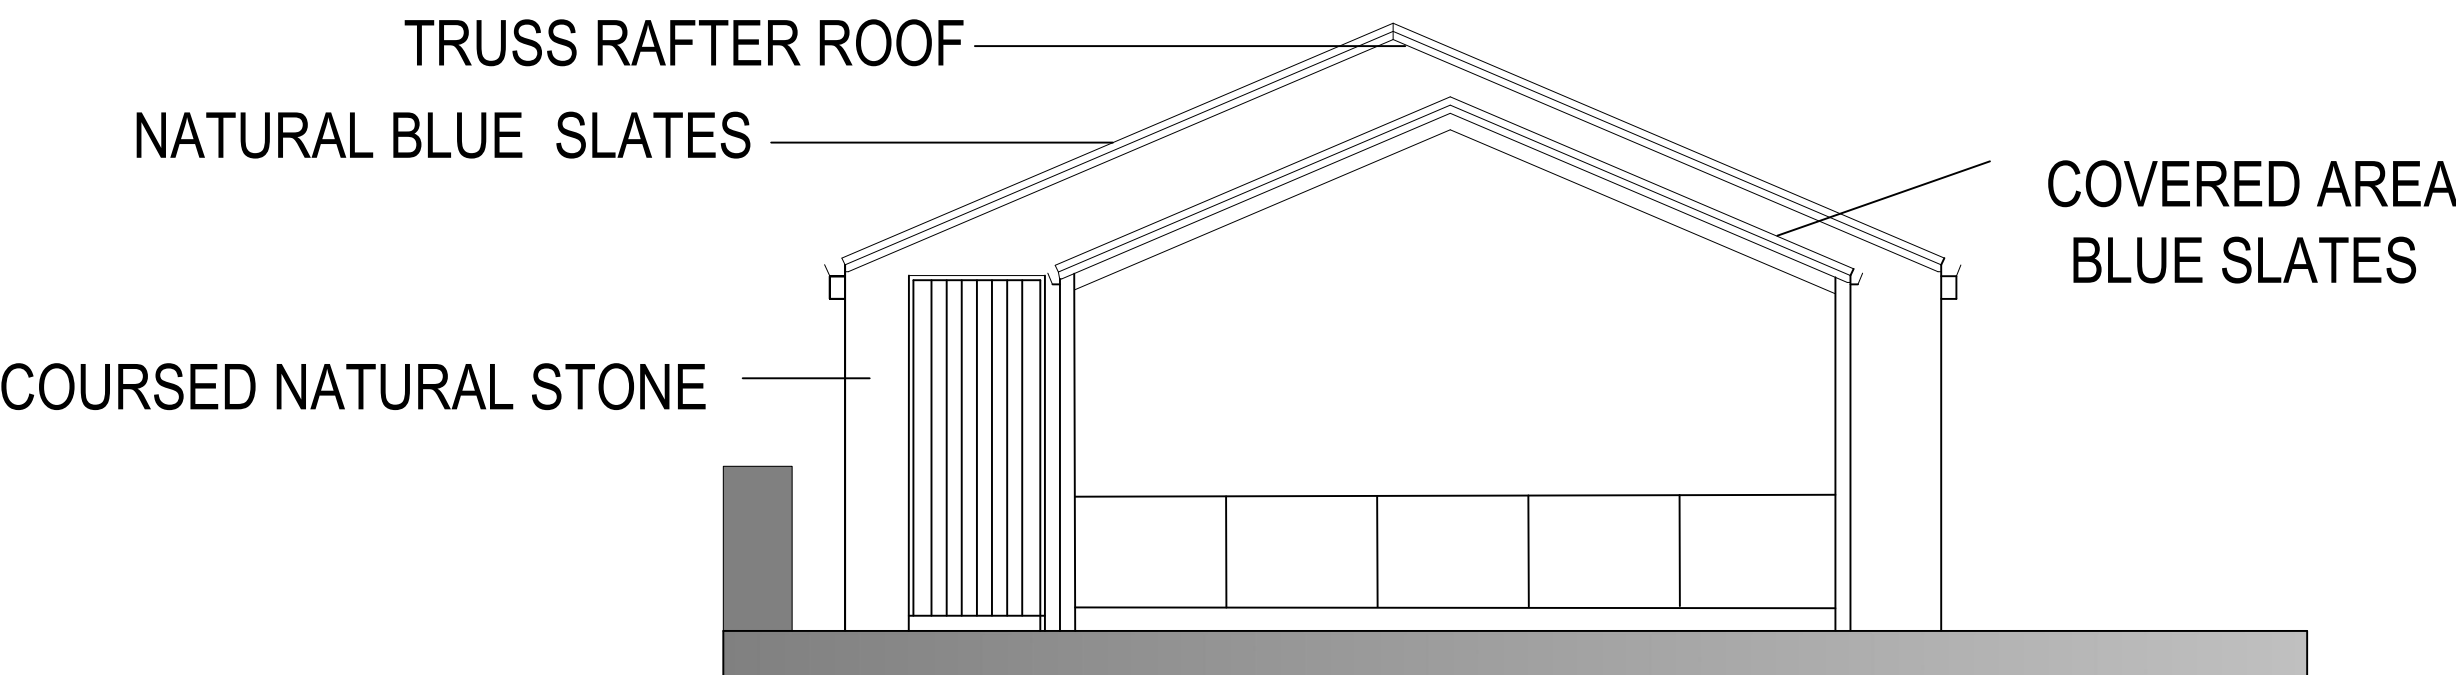

SIDE ELEVATION

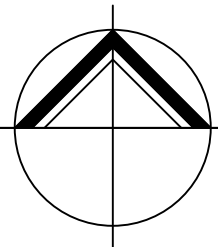

**NORTHERN
DESIGN**
(OLDHAM)
CHARTERED ARCHITECTS
NORTHERN DESIGN
17 STATION LANE
GROTTON
OLDHAM
OL4 5GY
TELEPHONE : 07753 859616

CLIENT
SALMA MULLA

PROJECT
PROPOSED DETACHED GARAGE
THE OLD CURATES HOUSE
HORTON ROAD HECKMONDWIKE

DRAWING TITLE
PROPOSED FLOOR PLAN AND
ELEVATIONS

Rev.	Notes	Date	Drawn

SCALE1:50 AT A106.26AD

PROJECT No.	DRAWING No.	Rev.
2464	03	