



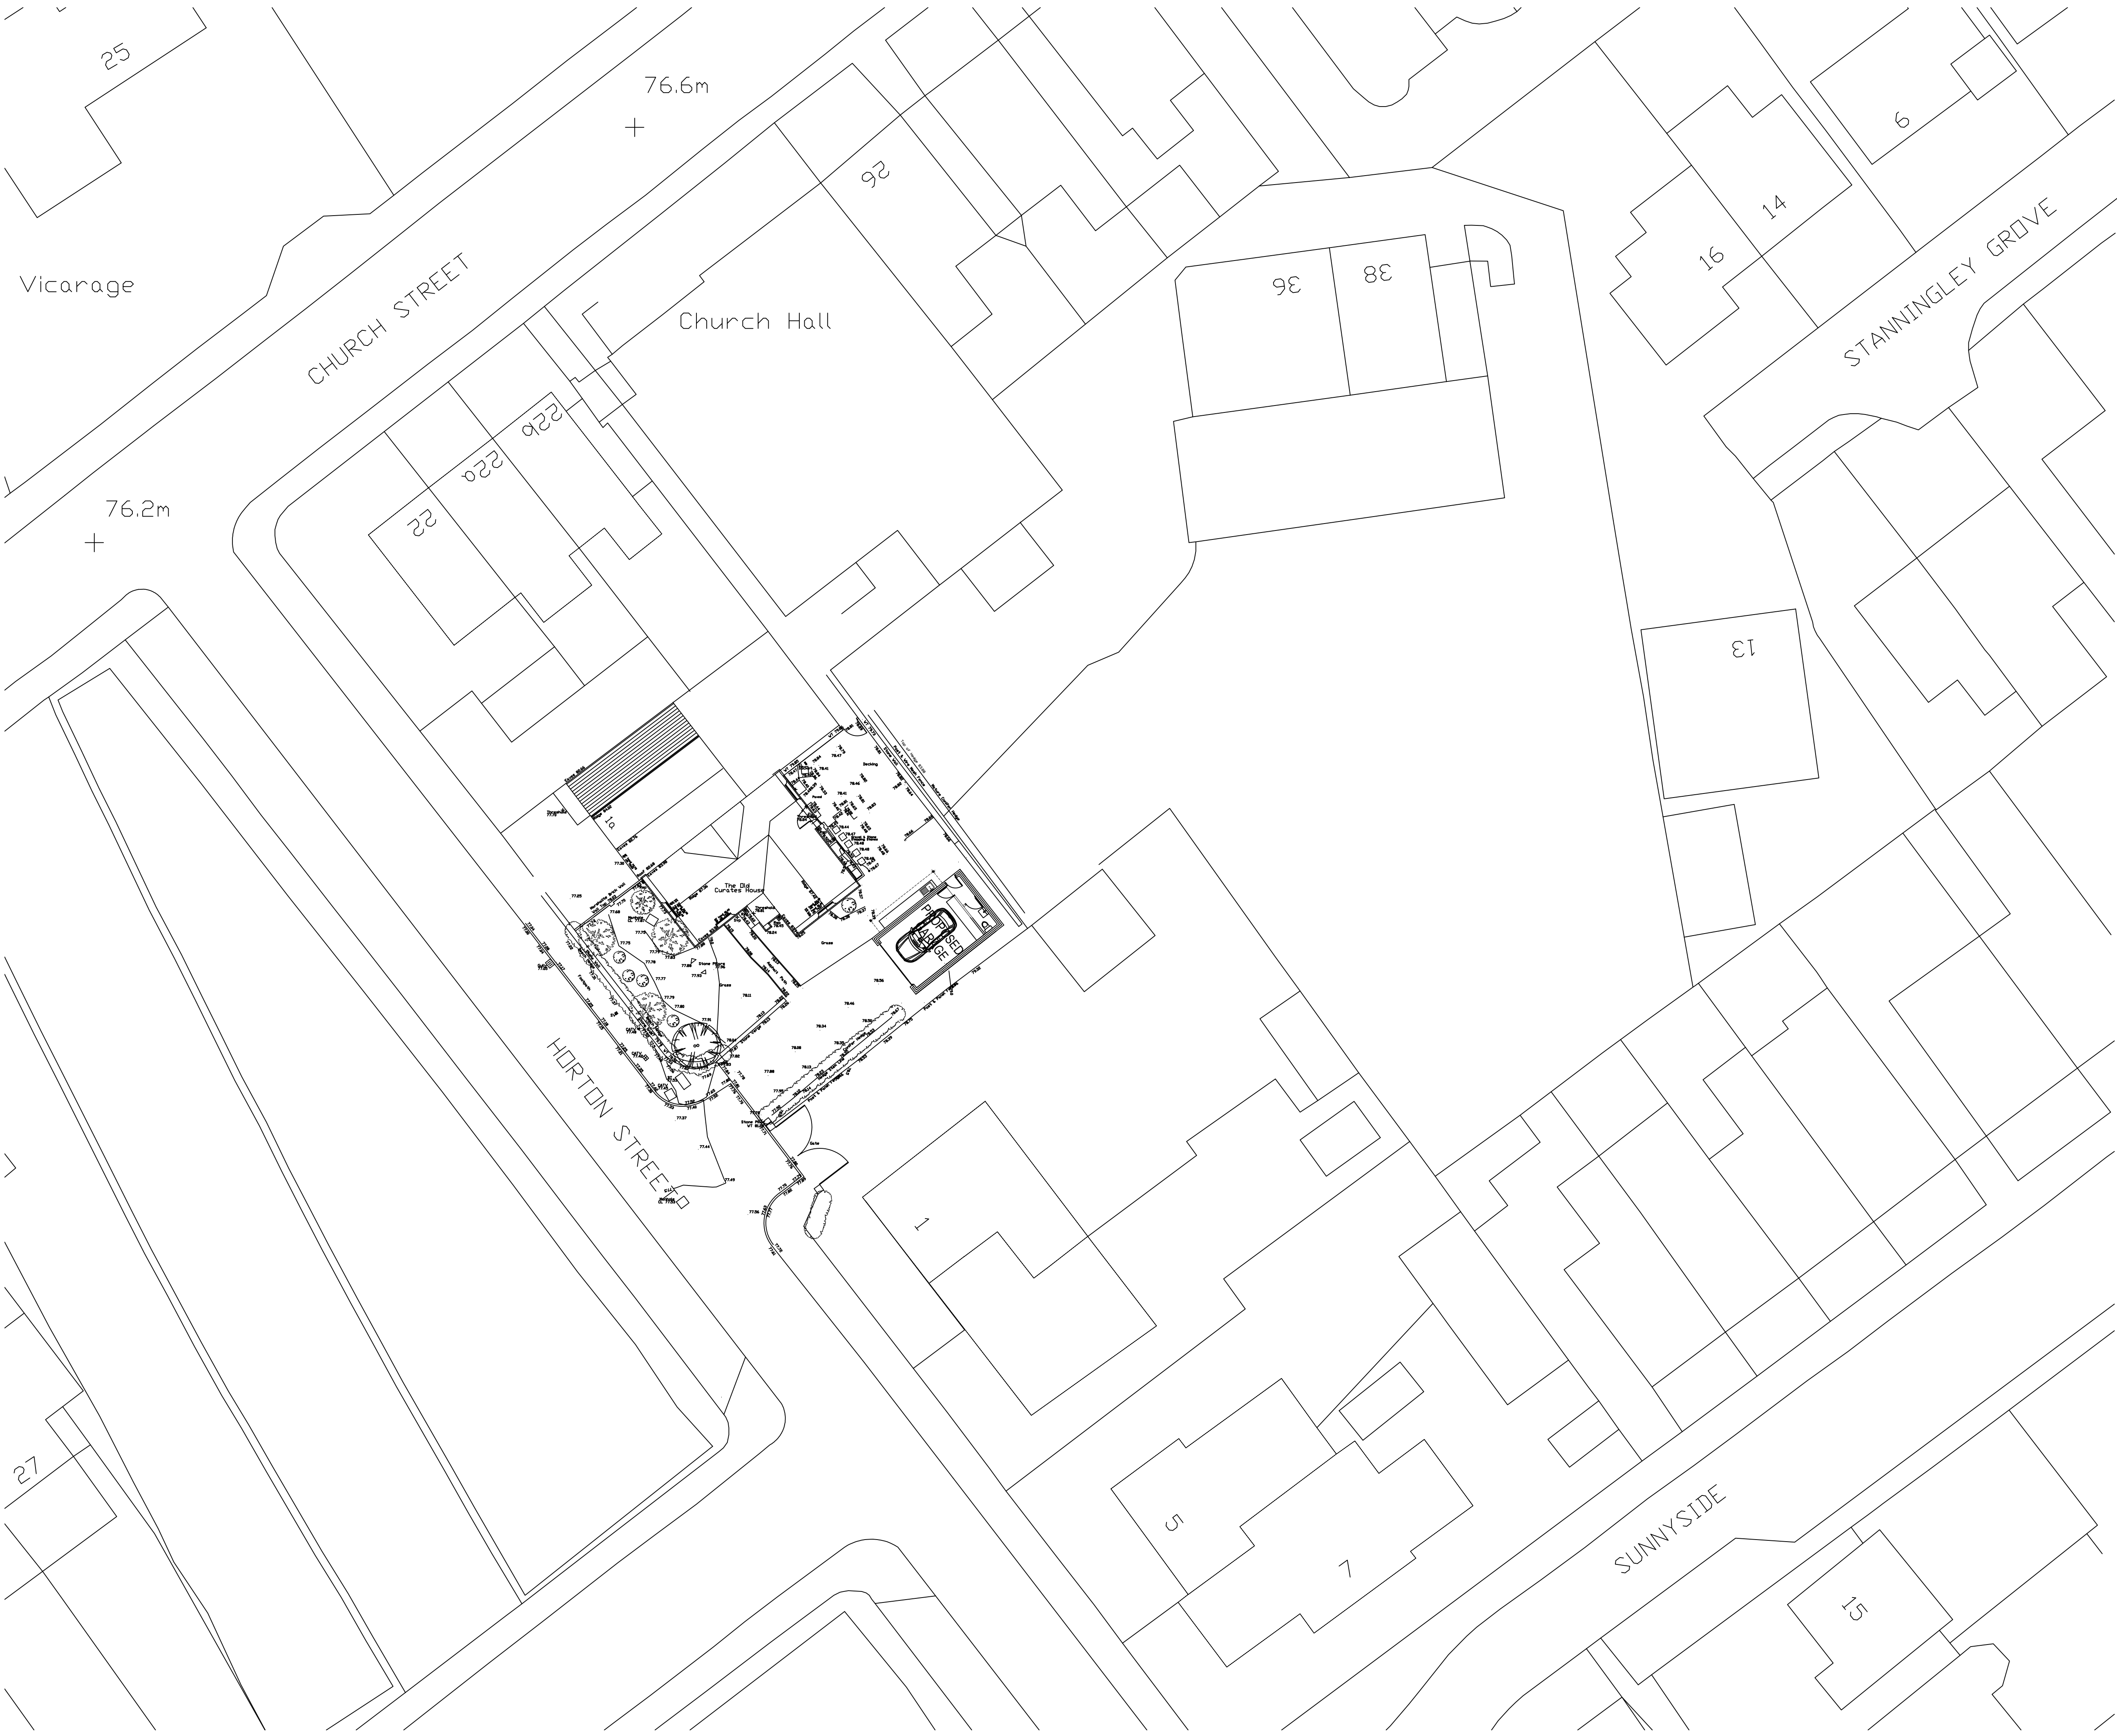

IF IN ANY DOUBT PLEASE ASK THE ARCHITECT FOR CLARIFICATION.
DO NOT SCALE FROM DRAWING. ALL DIMENSIONS TO BE CHECKED ON SITE.
THE COPYRIGHT FOR THESE DRAWINGS REMAINS THE PROPERTY OF THE ARCHITECT.
THEY MUST NOT BE REPRODUCED IN ANY WAY WITHOUT THE ARCHITECT'S PRIOR WRITTEN CONSENT.

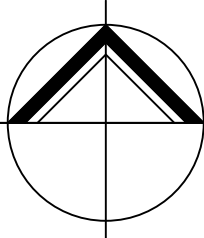

**NORTHERN
DESIGN**

(OLDHAM)
CHARTERED ARCHITECTS

NORTHERN DESIGN
17 STATION LANE
GROTTON
OLDHAM
OL4 5GY

TELEPHONE : 07753 859616

CLIENT
SALMA MULLA

PROJECT
**PROPOSED GARAGE
OLD CURATES HOUSE HORTON STREET
HECKMONDWIKE**

DRAWING TITLE
PROPOSED SITE PLAN

Rev.	Notes	Date	Drawn
*	*	*	*

SCALE 1:200 AT A1 06.26 AD

PROJECT No.	DRAWING No.	Rev.
2464	02	-