


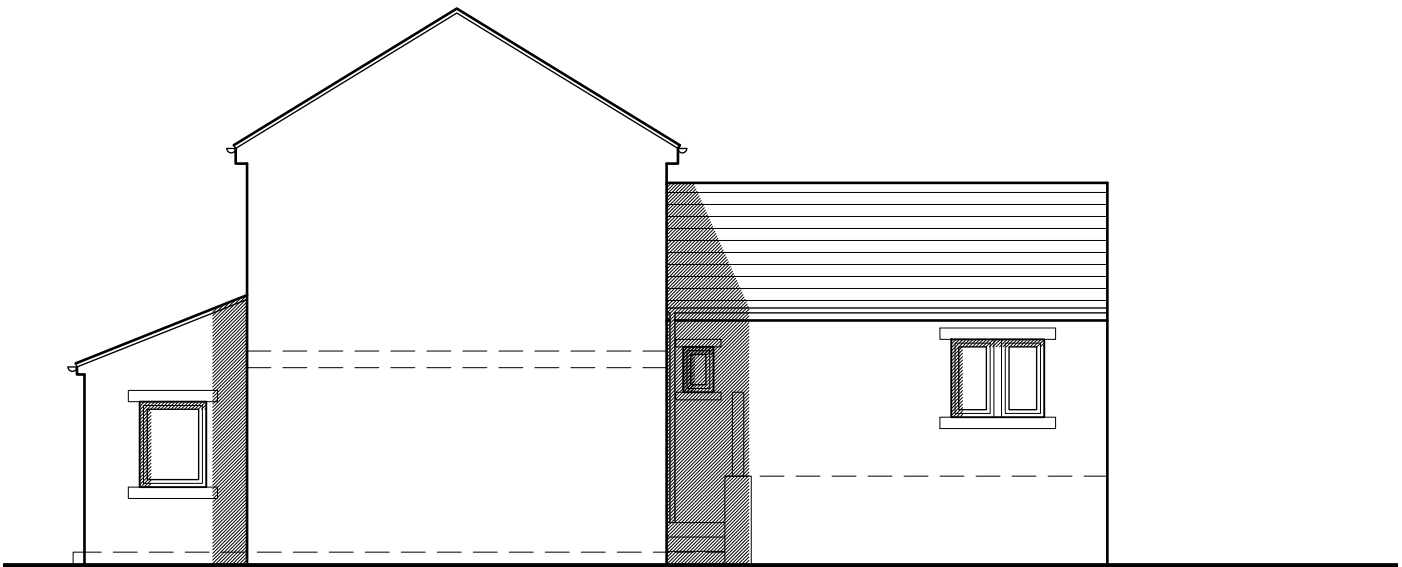


SOUTH FACING ELEVATION




EAST FACING ELEVATION




WEST FACING ELEVATION

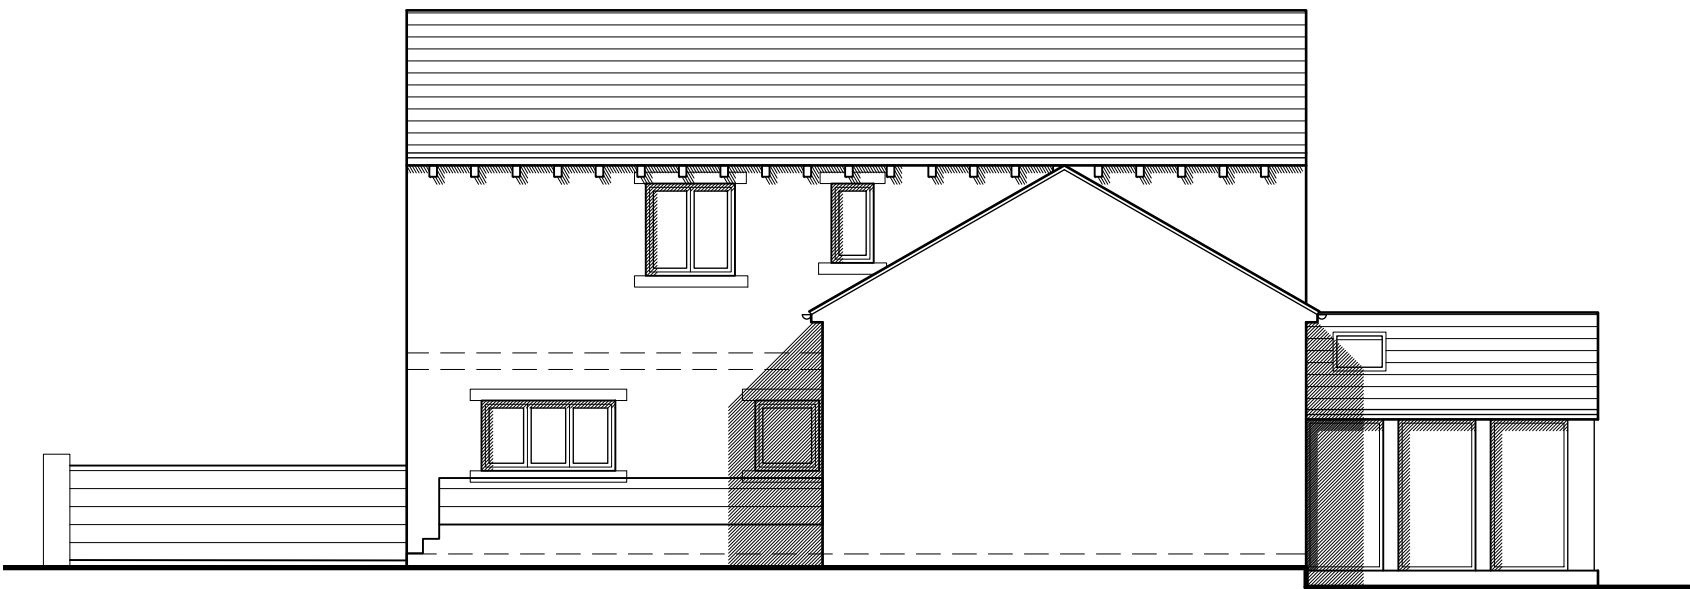



NORTH FACING ELEVATION

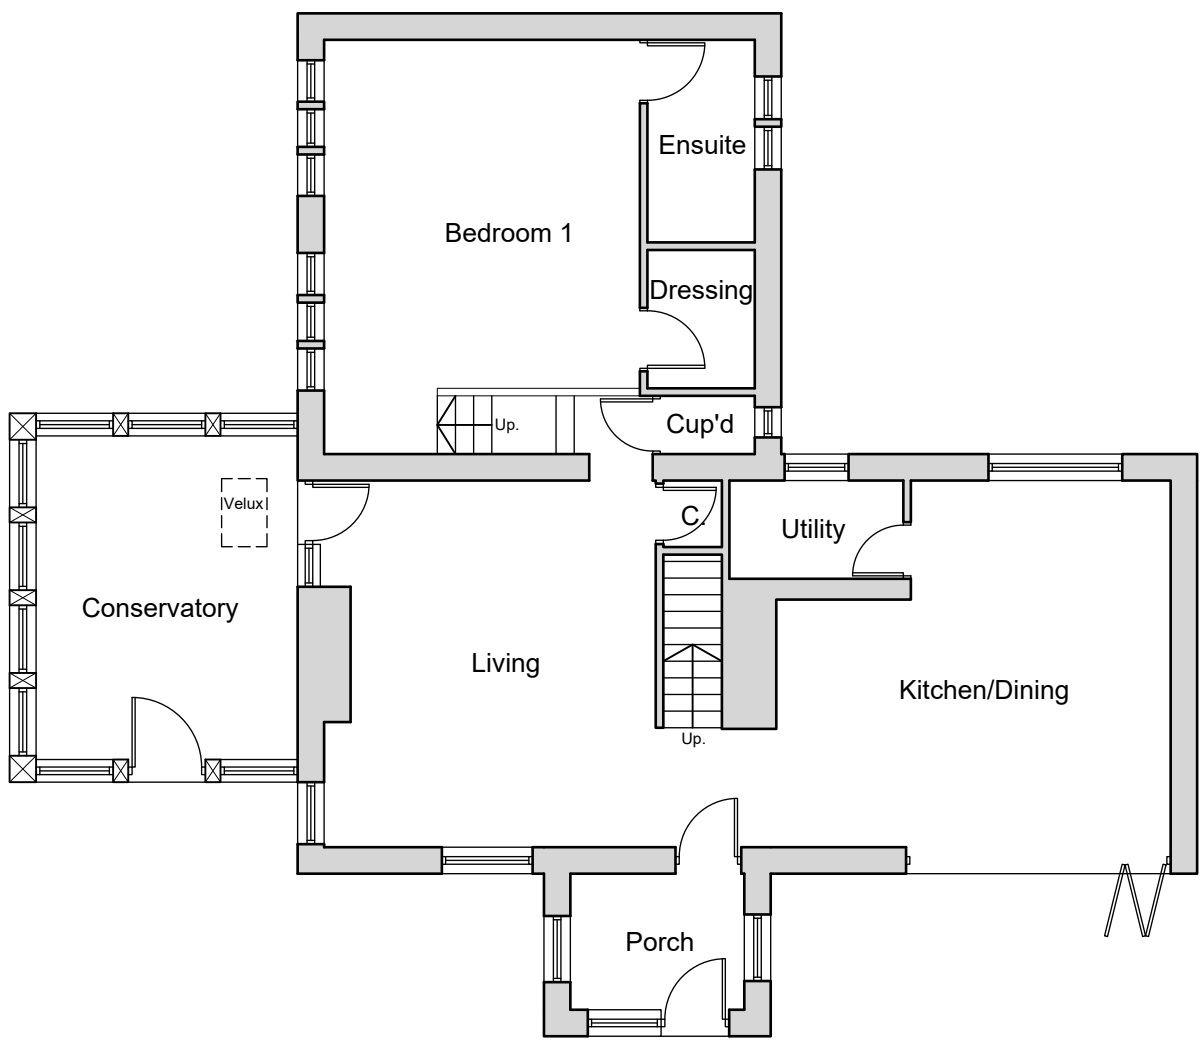

GROUND FLOOR PLAN

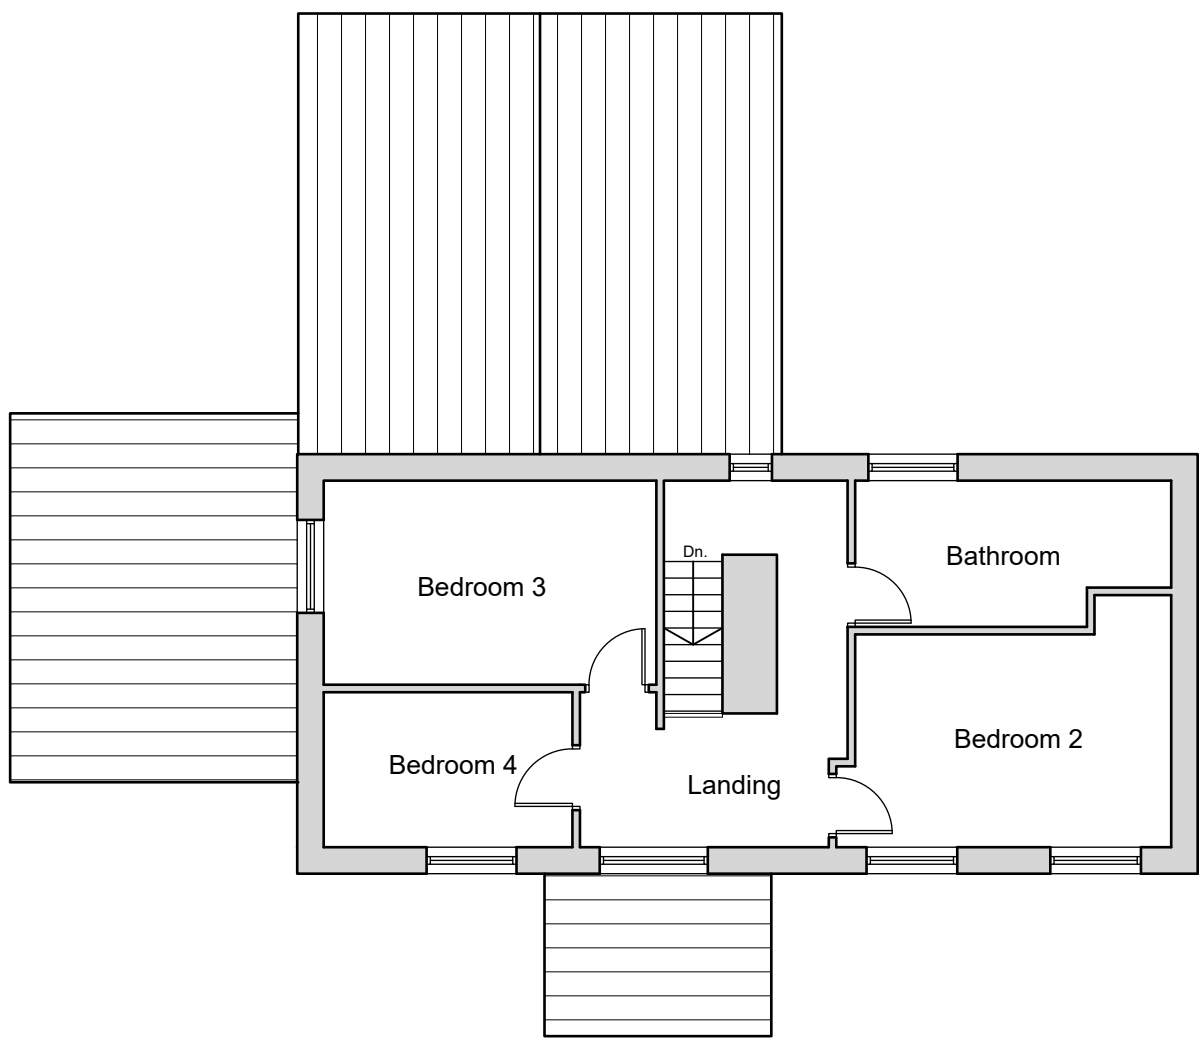

FIRST FLOOR PLAN

 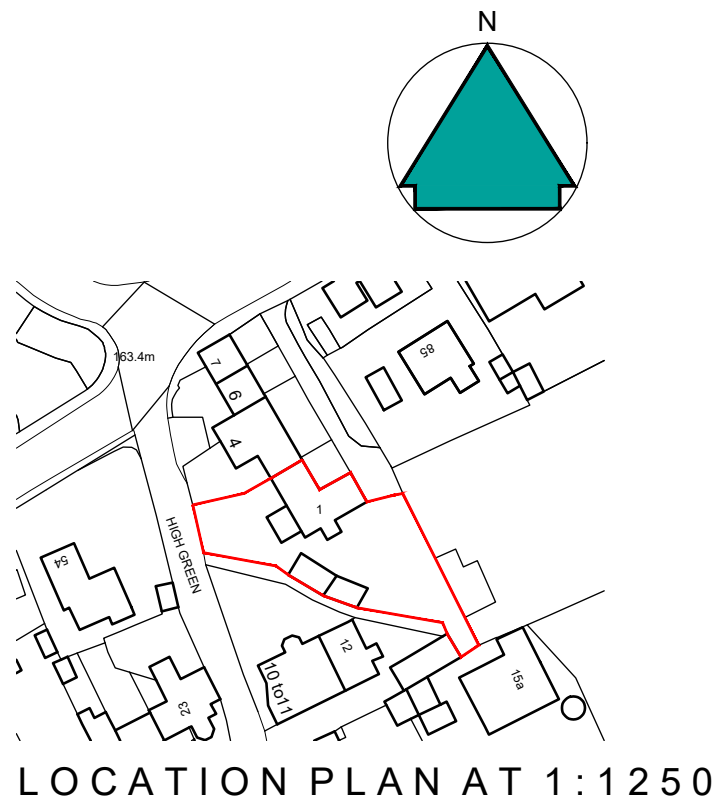

NOTES

This drawing has been prepared specifically for the purpose of obtaining Planning and or Building Regulations Approval. Its suitability for other purposes without additional supplementary details and specifications cannot be guaranteed.

All dimensions are to be checked on site, any discrepancies are to be reported to the designer before work commences. Use only figured dimensions.

All structural components shown are indicative only. Details / calculations of structural members are to be provided by the Structural Engineer.

This drawing is not to be copied or divulged to a third party without written permission.

		
Revisions		
P01 Preliminary Issue		09.05.26
Project:		
Extensions & Alterations		
at	1 High Green	
	Lepton	
	Huddersfield	
for	Helen Larnach	
Existing Plans, Elevations and Location Plan		
Purpose of issue: PLANNING		
Drawn	CD	
Date	April 2026	
Scales	1:100 @ A2	
Drawing No.	2619-0101-P01	