



Notes

Do not scale from drawing, use figured dimensions only.  
All dimensions must be checked and verified on site prior to commencement of work and Architect to be notified of any discrepancies.  
This drawing is intended to permit overall scheme proposals only and cannot be used for construction purposes without further information.

| Rev | Description                                                        | Drawn | Date     |
|-----|--------------------------------------------------------------------|-------|----------|
| A   | Mill building revised following feedback from conservation officer | FWG   | 14.12.22 |
| B   | Scheme revised following feedback from conservation officer        | FWG   | 29.03.23 |
| C   | General update following feedback from conservation officer.       | EB    | 16.08.23 |
| D   | Unit removed and Unit 1 position altered.                          | EB    | 02.10.23 |

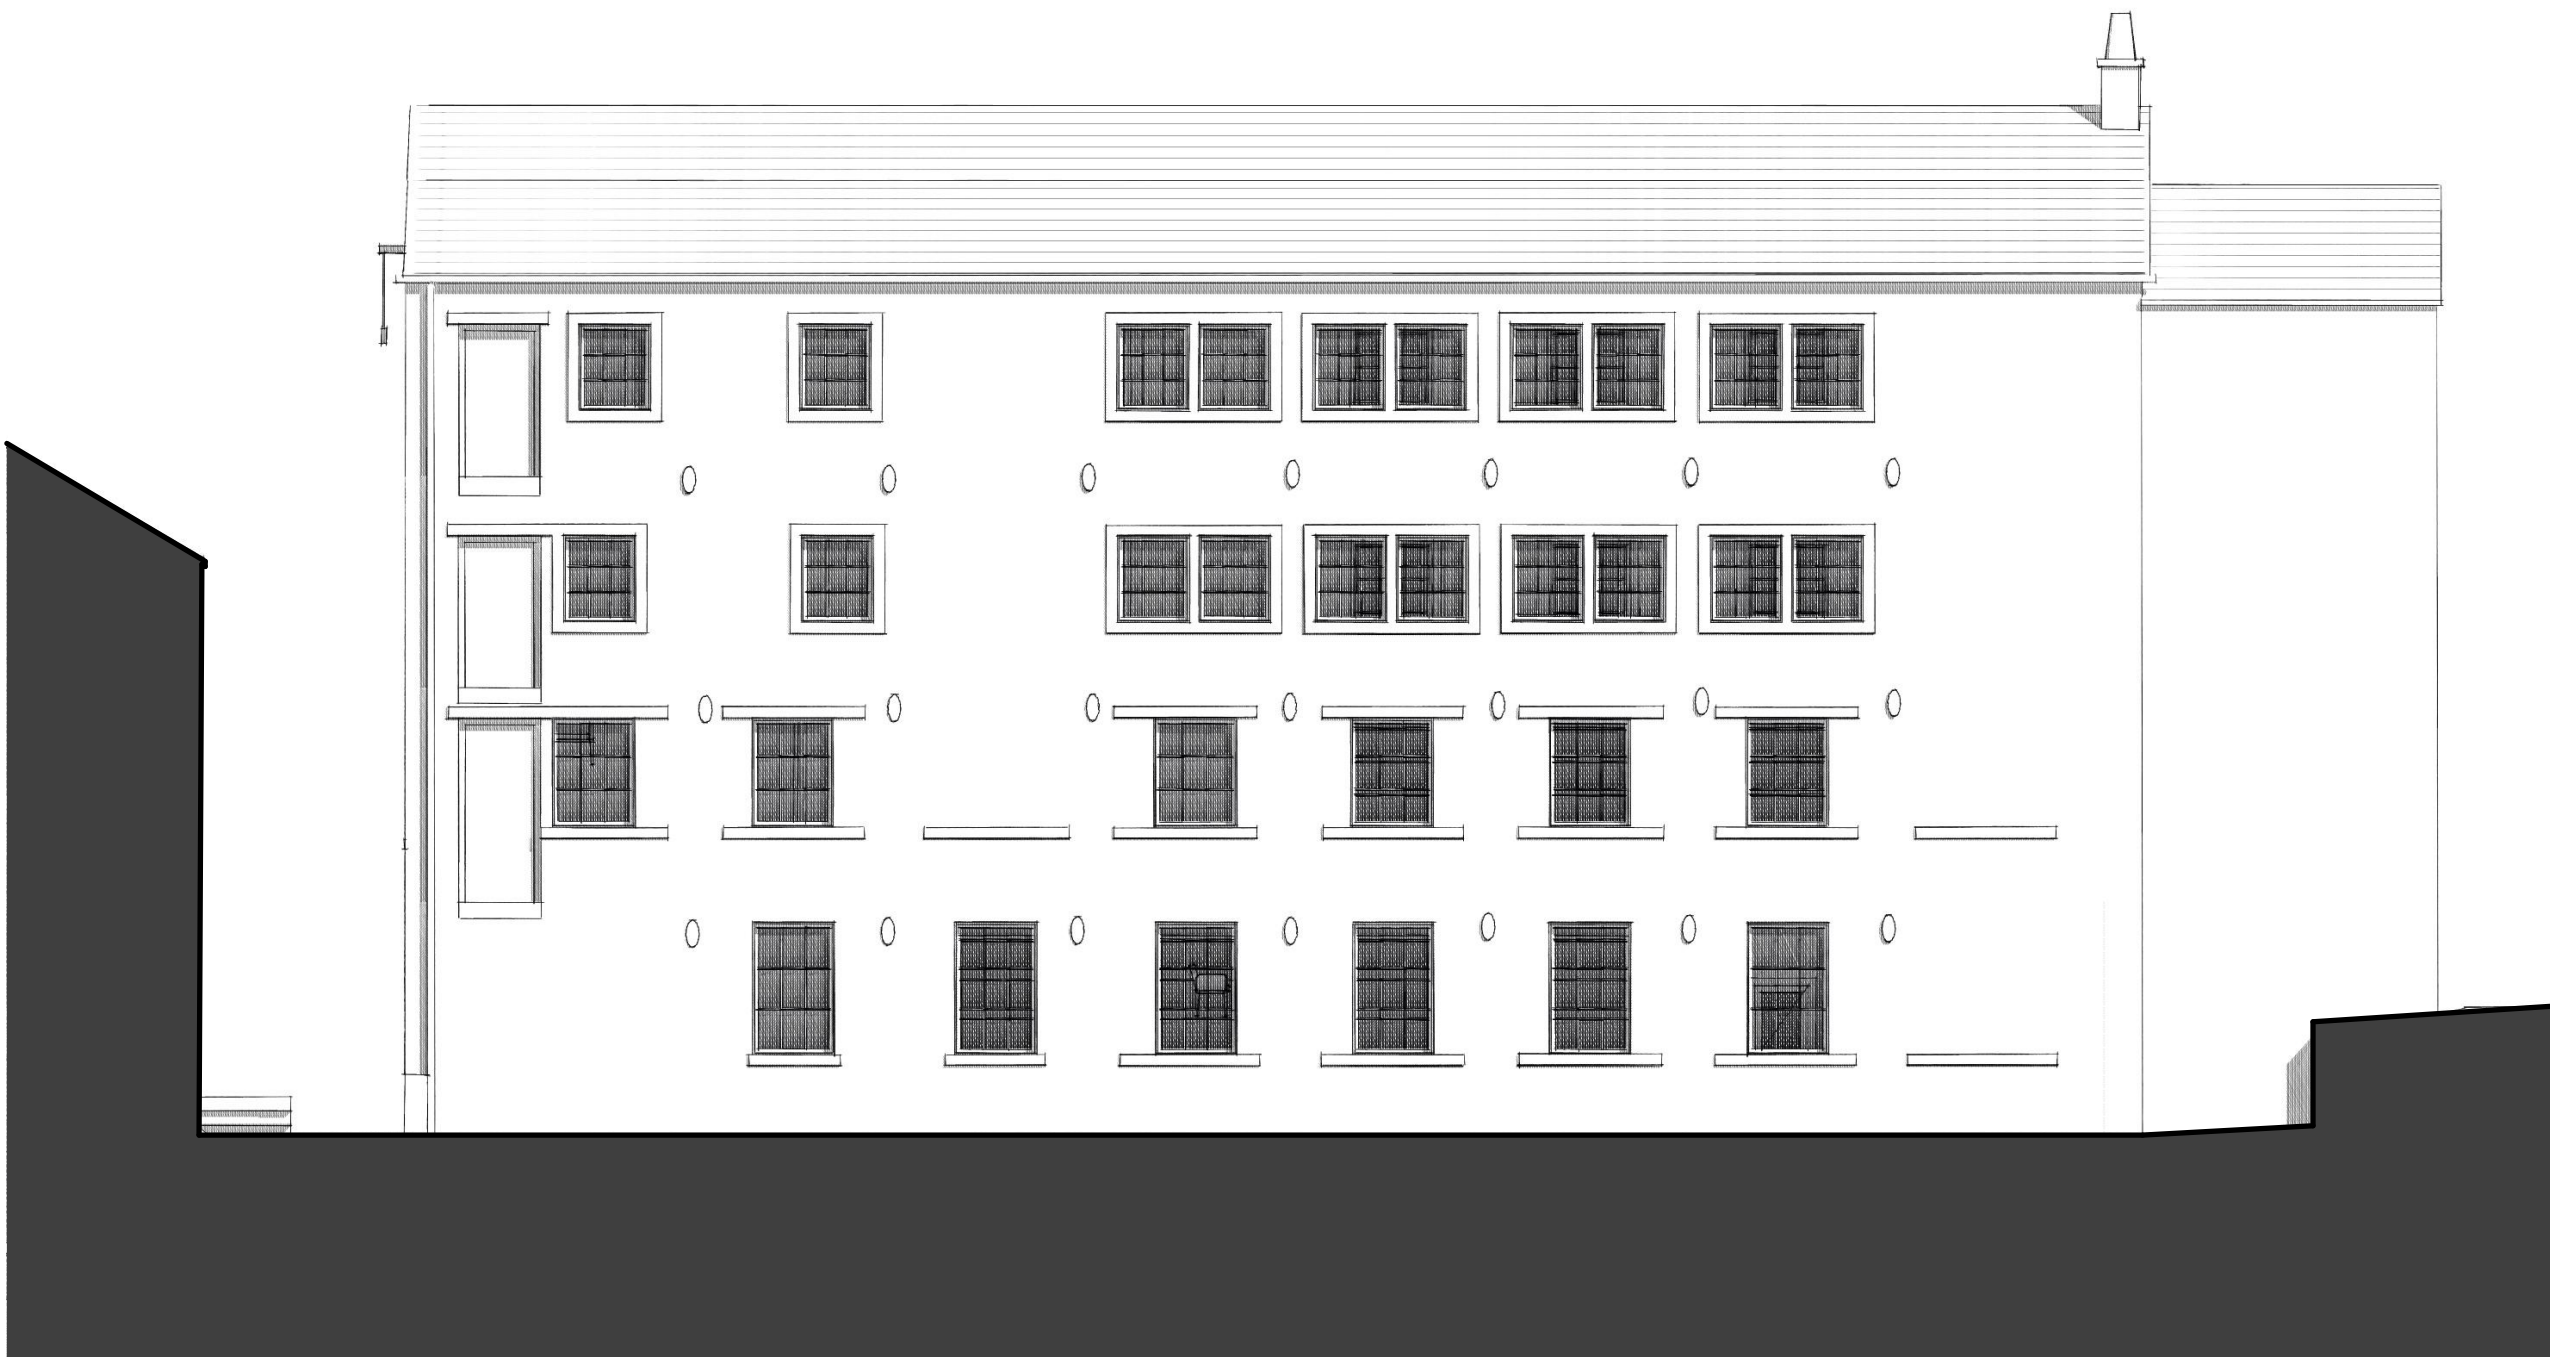


Proposed North Elevation - 1:100

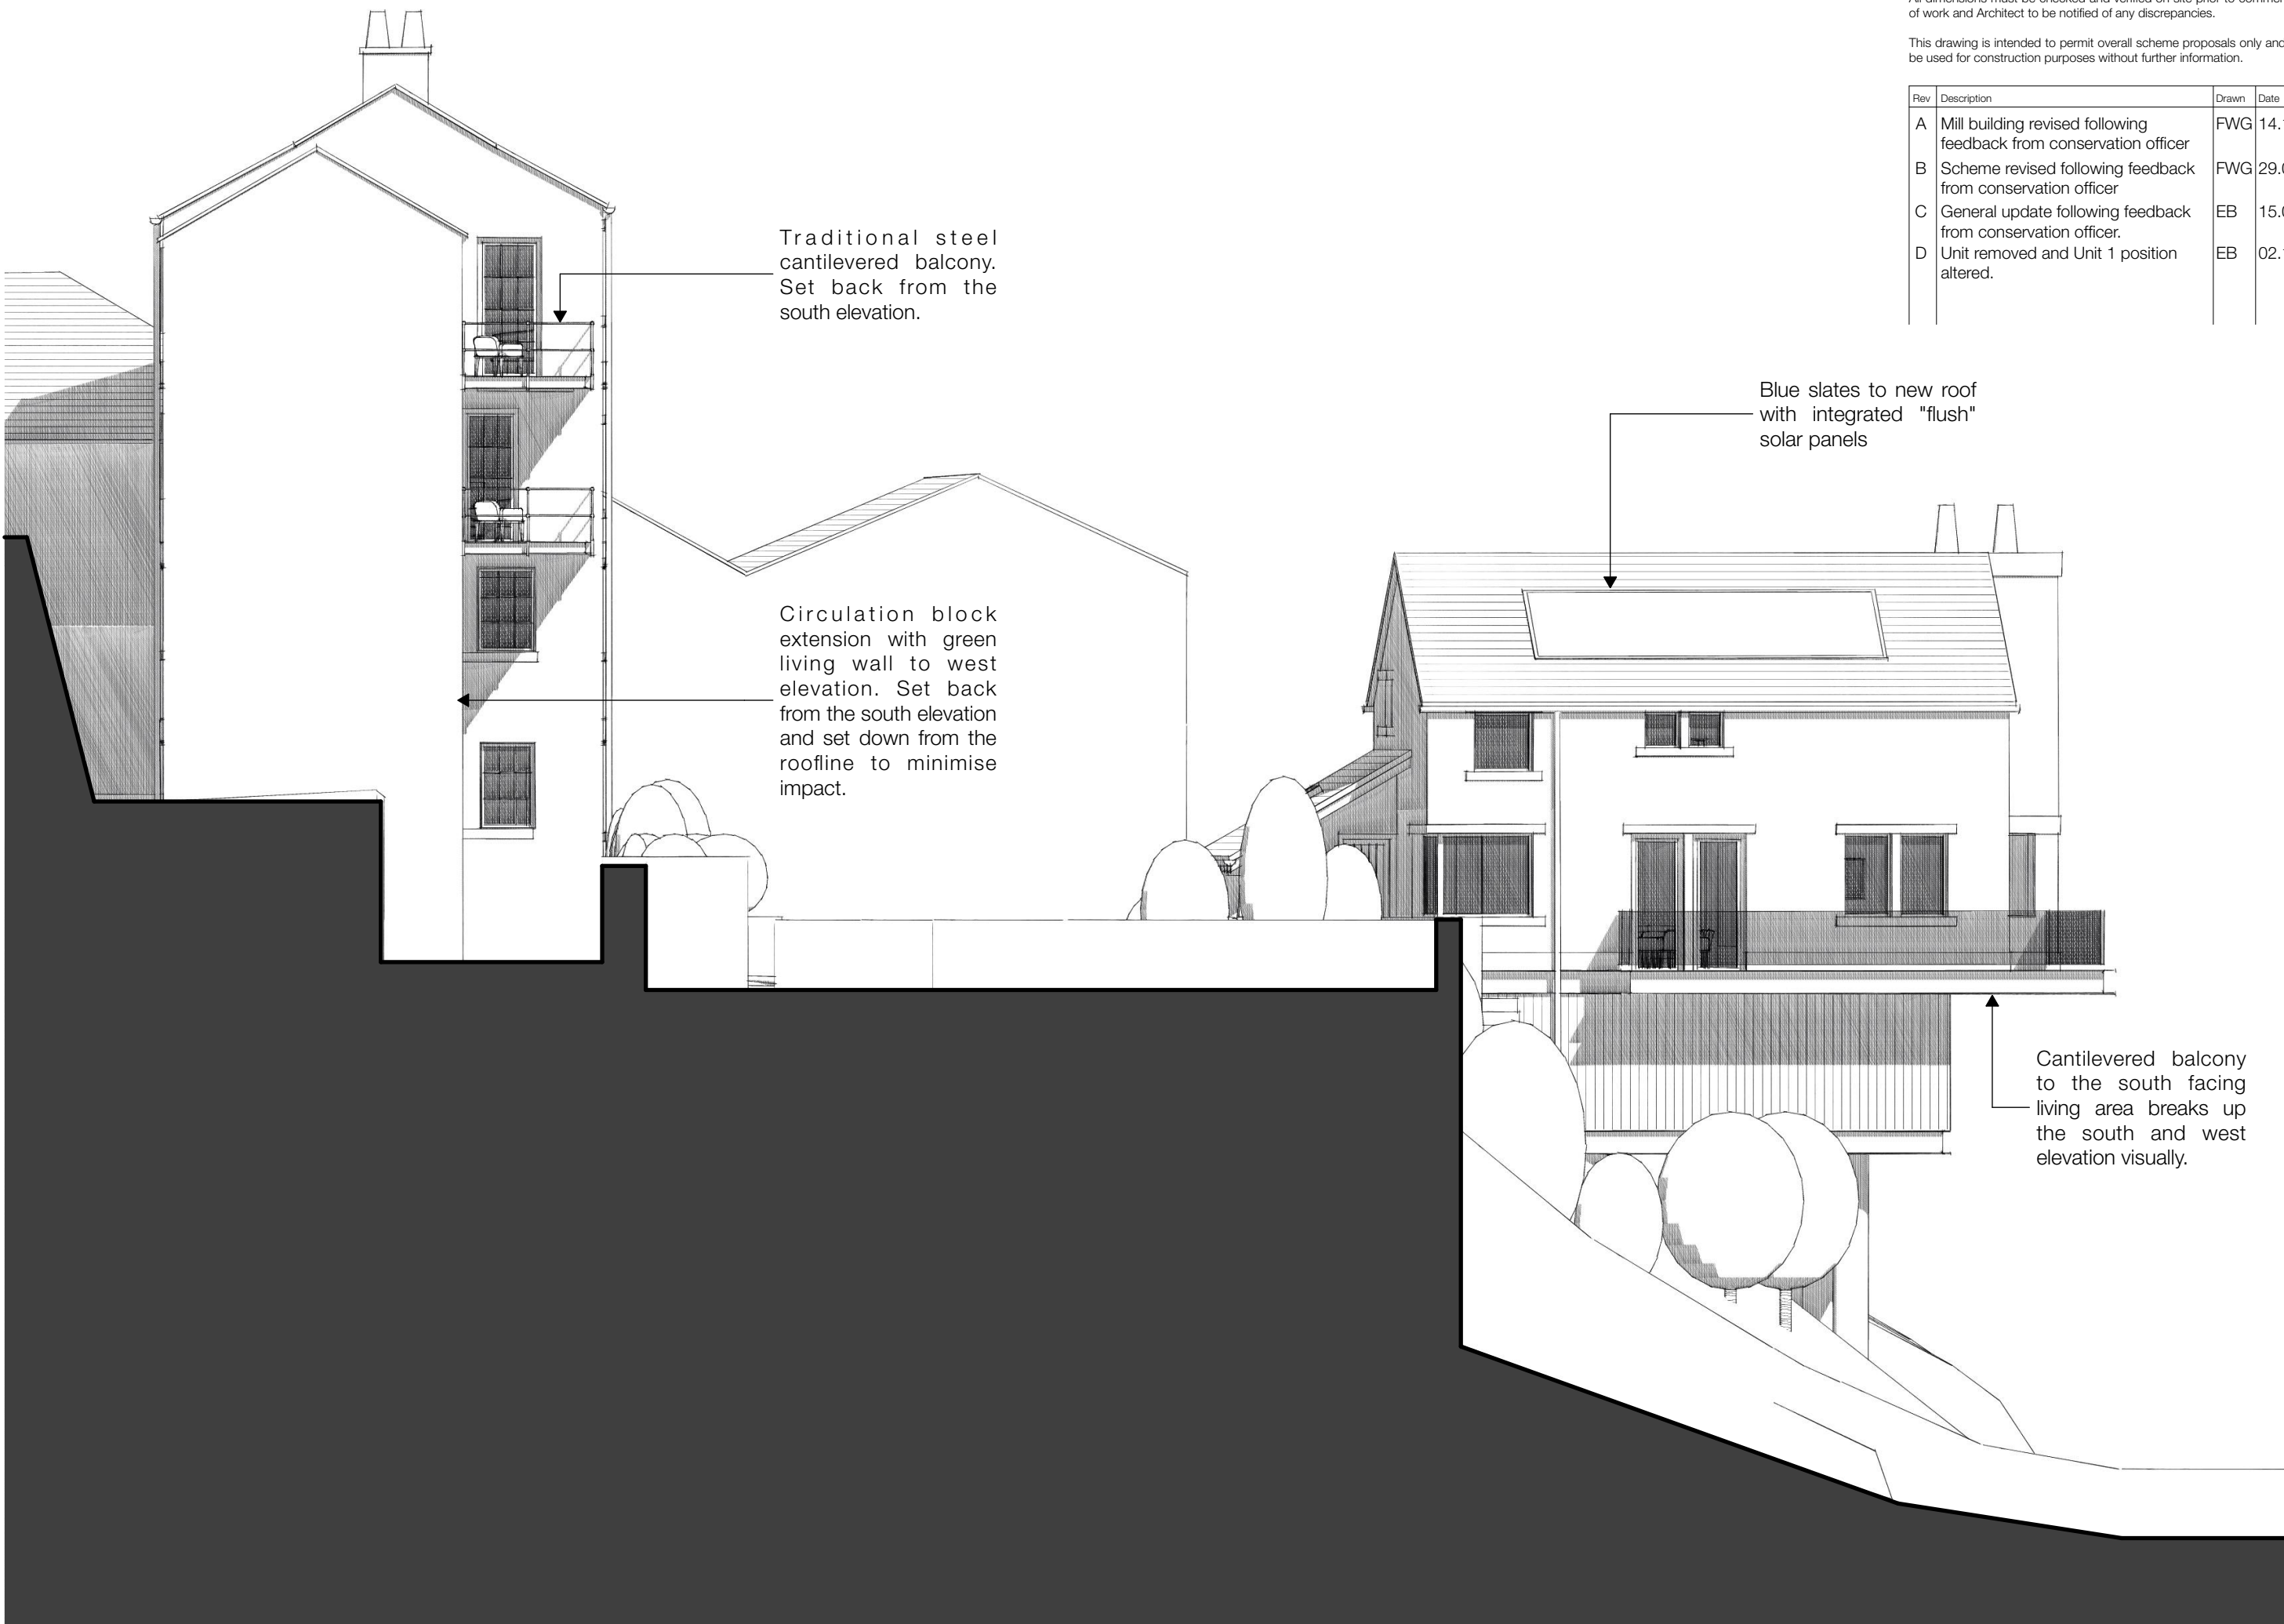

Proposed West Elevation - 1:100



Proposed South Elevation - 1:100

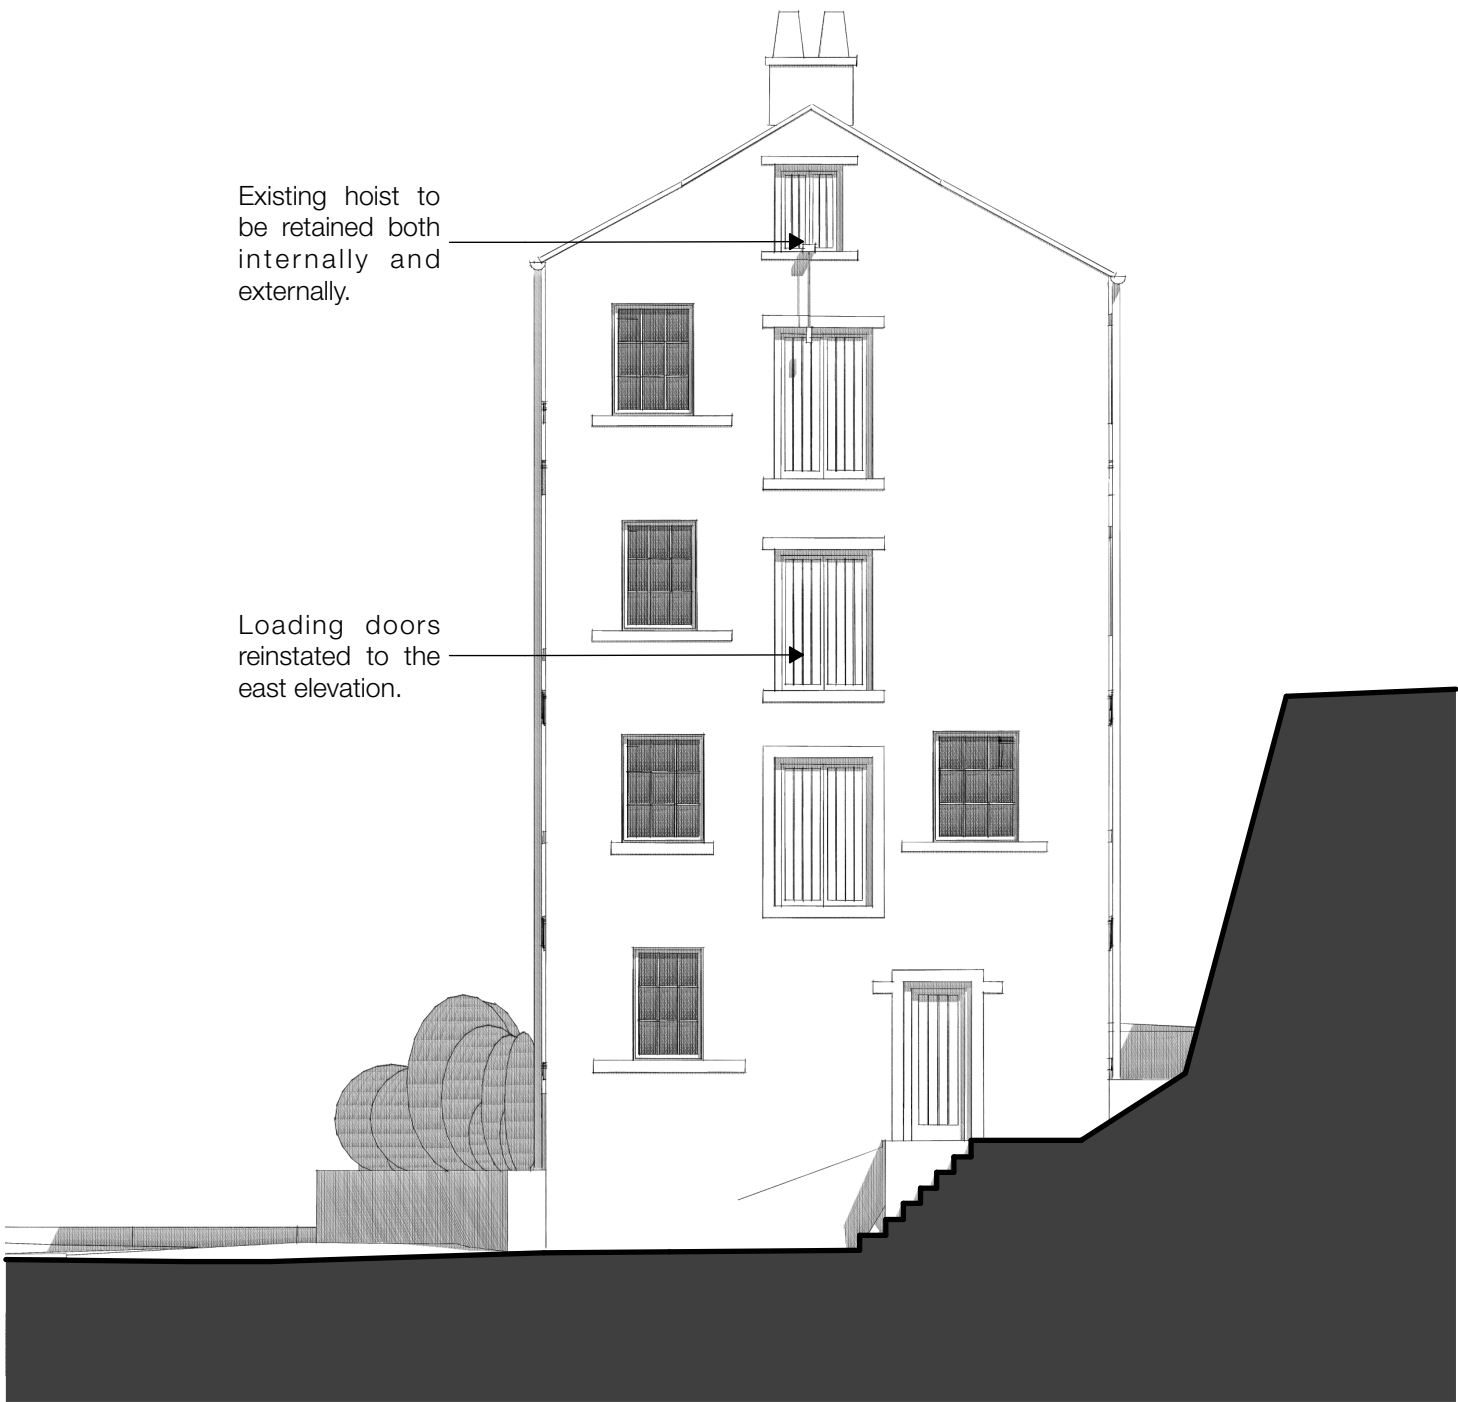

Proposed East Elevation - 1:100

|                                                                   |                     |
|-------------------------------------------------------------------|---------------------|
| Project Description<br>Re-development of redundant mill           |                     |
| Site Address<br>Bankgate Mill, Slaithwaite, Huddersfield, HD7 5DL |                     |
| Client<br>Garside Developments                                    |                     |
| Status<br>Planning                                                | Company<br>AD       |
| Drawing<br>Proposed Mill Elevations                               | Scale & A1<br>1:100 |
| Date<br>June 2022                                                 | Drawn<br>FWG        |
| Checked<br>•                                                      |                     |
| Drawing No.<br>3486 (0-) 18                                       | Revision<br>D       |

ONE17

ARCHITECTS & INTERIOR DESIGNERS

The Dyehouse, Armitage Bridge  
Huddersfield, West Yorkshire HD4 7PD  
T 01484 668 000 F 01484 668 001  
E solutions@one17design.com

ONE17DESIGN.COM