


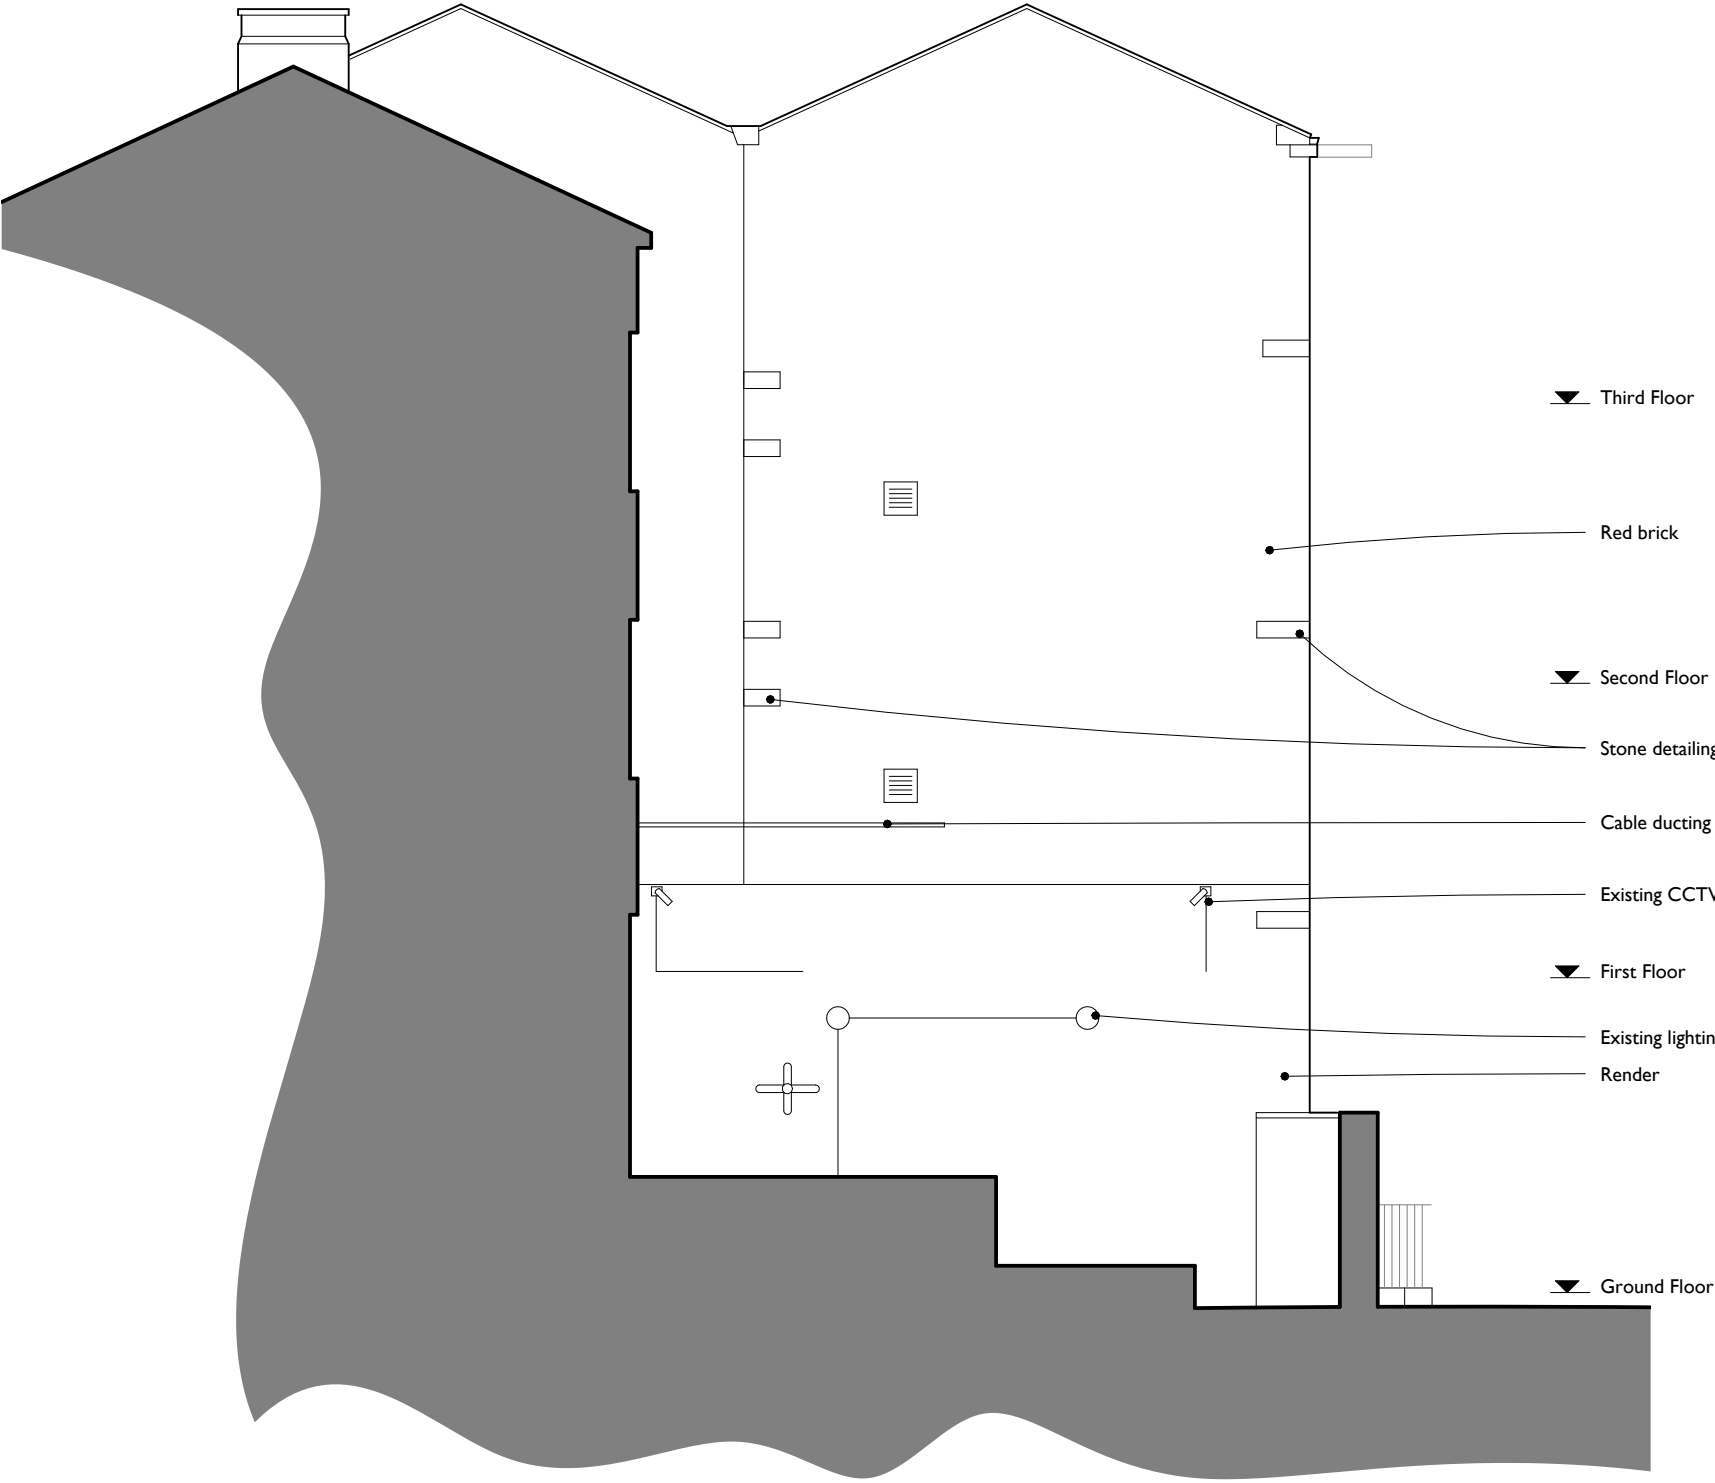

MWA

MARTIN WALSH

ARCHITECTURAL

Firth Buildings, 99 - 103 Leeds Rd, Dewsbury, WF12 7BU
e: info@martinwalsh.co.uk

t: 01924 464342
w: www.martinwalsh.co.uk

Project
West Elevation Mural
21-23 Bond St, Dewsbury WF13 1AX
Client
Connect Housing

P02	Issued for planning	DH	MM	22.06.26
P01	Issued for Client Approval	DH	MM	18.06.26
Rev	Description	Drawn	Checked	Date
Document Status : Purpose of Issue:				
S2 FOR INFORMATION				
Title				
Existing West Elevation				
MWA project ref	Scale	Original Paper Size	Orientation	Drawn
6750	1 : 100	@A3	Landscape	Author
File Identifier				
Project	Originator	Volume	Level	Type
CHBO - MWA - 03 - XX - DR - A - 0002				
	Role	Number	Revision	
			P02	

