



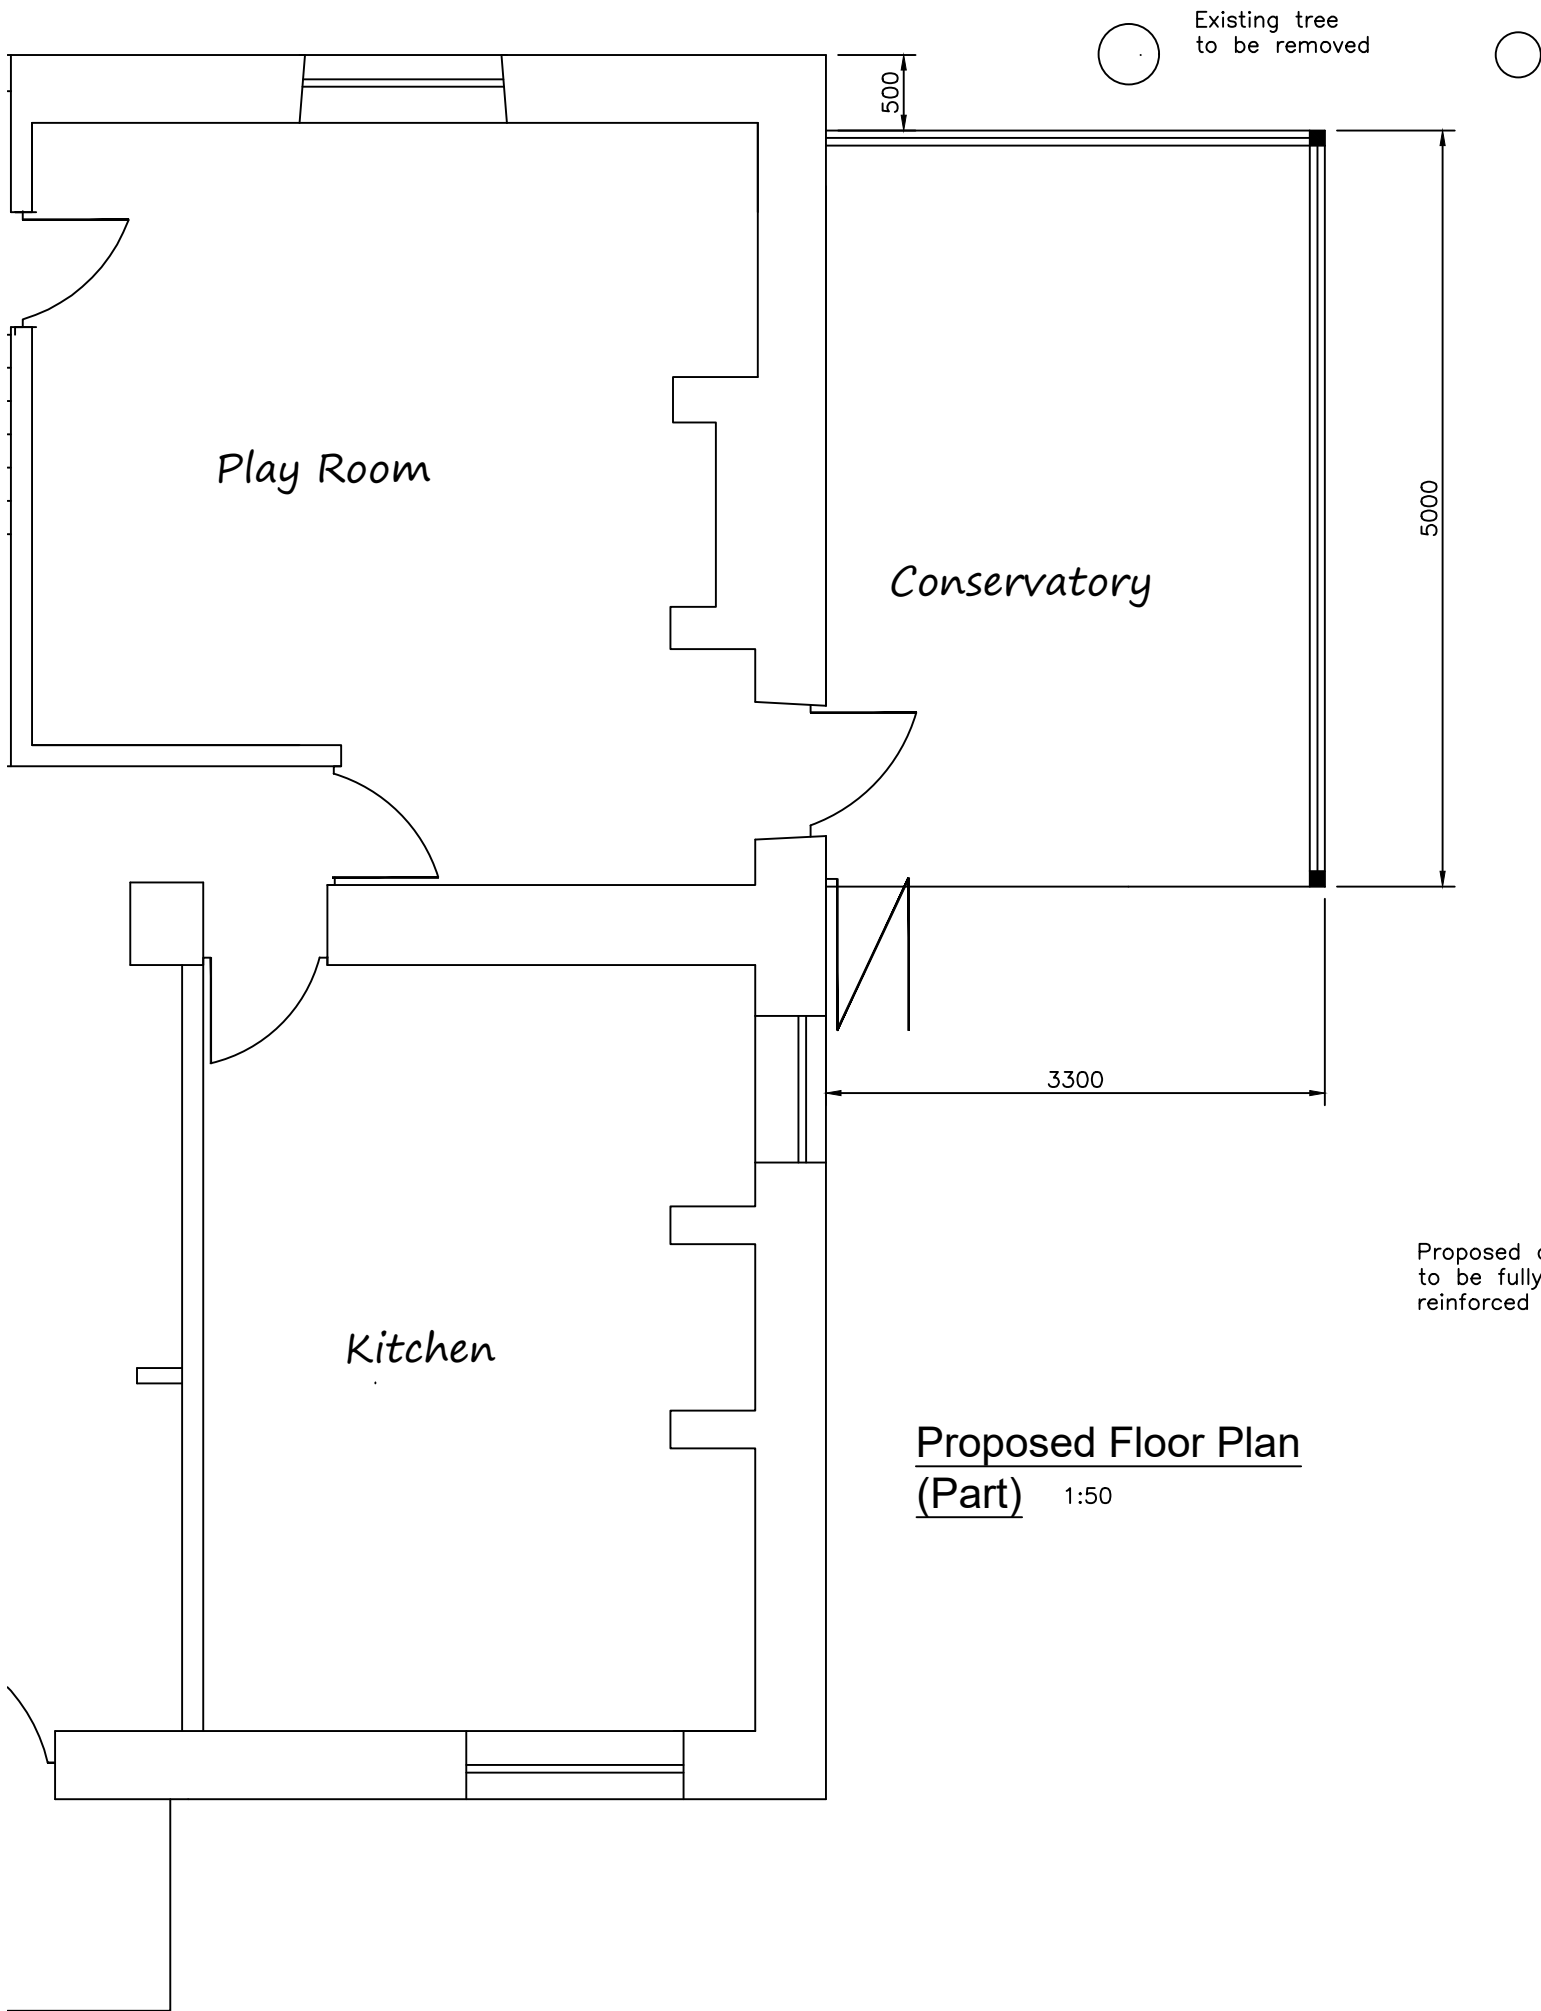

NOTE
MATERIALS TO MATCH EXISTING
THESE NOTES DO NOT COMPRISE A FULL SPECIFICATION
THEY ARE FOR GENERAL GUIDANCE ONLY AND THEIR
PRIMARY FUNCTION IS TO ASSIST LOCAL AUTHORITY
OFFICERS IN DETERMINING BUILDING REGULATION COMPLIANCE.
ALL DIMENSIONS MUST BE CHECKED ON SITE PRIOR TO WORKS
STARTING.
ALL WORKS MUST BE CARRIED OUT IN ACCORDANCE WITH
CURRENT BUILDING REGULATIONS, CODES OF PRACTICE AND
PLANNING OFFICERS REQUIREMENTS.
ALL MATERIALS MUST COMPLY WITH CURRENT BRITISH STANDARDS
IN SITUATIONS USED.

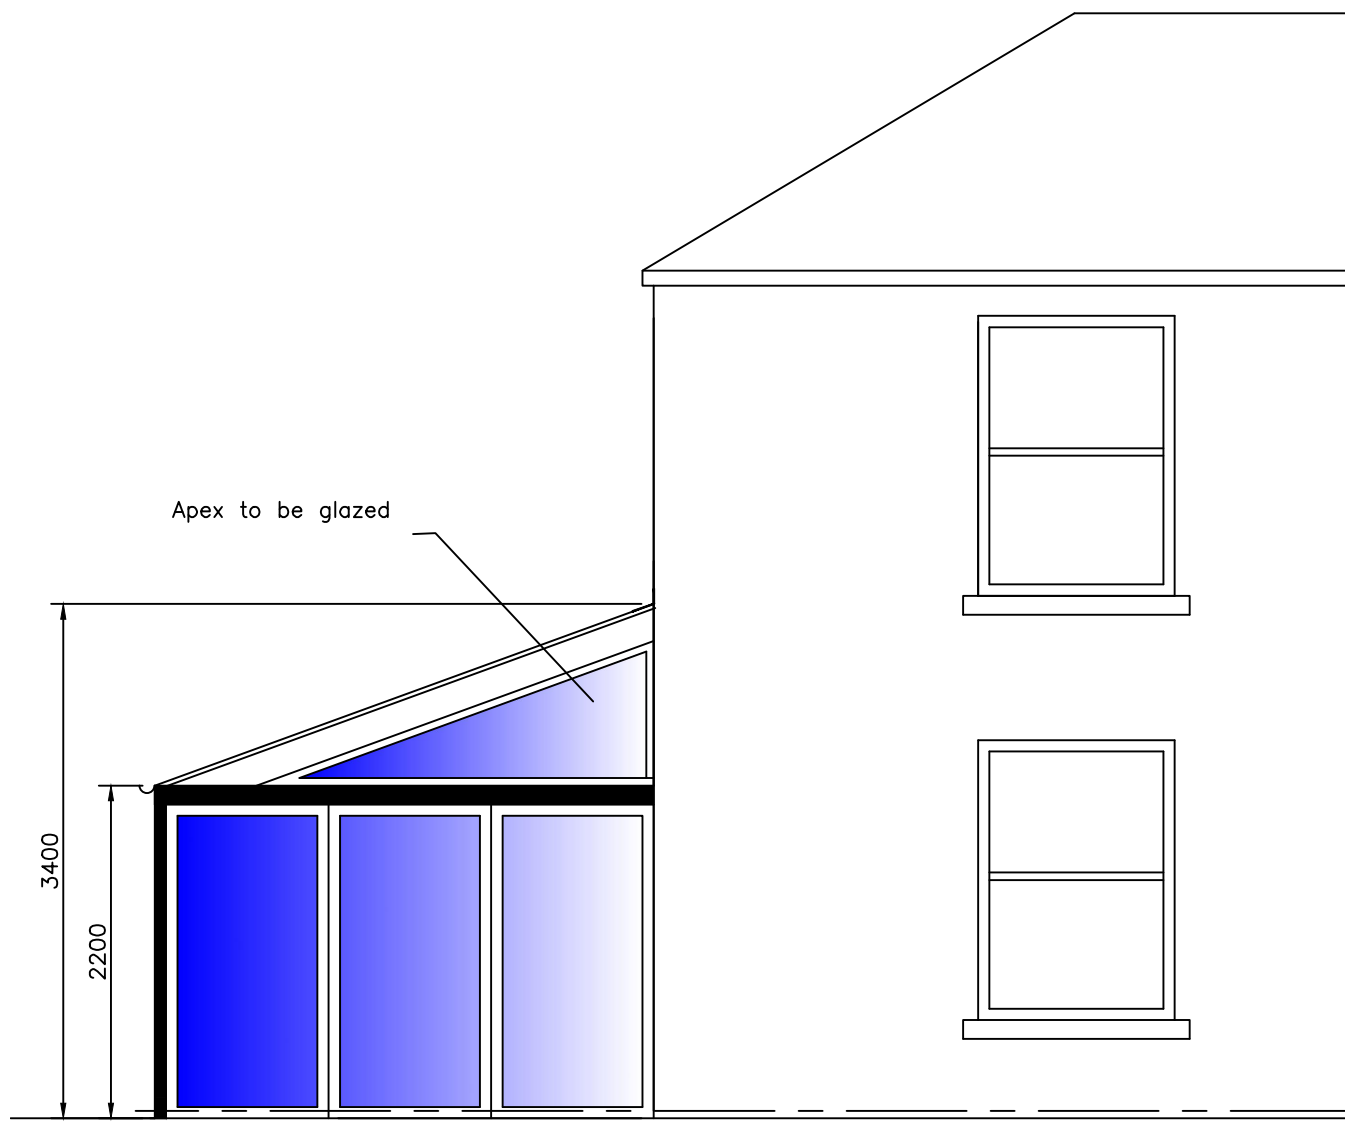

Proposed conservatory to be fully glazed, with steel reinforced frames

Proposed Front Elevation (Part) 1:50
South East

MIRFIELD DESIGNS
Planning & Building Control Service:
Tel: 07877959728
Email: mirfielddesigns@gmail.com

Client		Mr Pearson	
Job		111 Leeds Road Mirfield	
Title		Proposed Elevation and Floor Plan	
Drawn By	RK	Date	June 2026
Eng. Check		Scale	1: 50
Tech. Check			
Drawing No.		Rev.	
2026/ 520/ 02			