


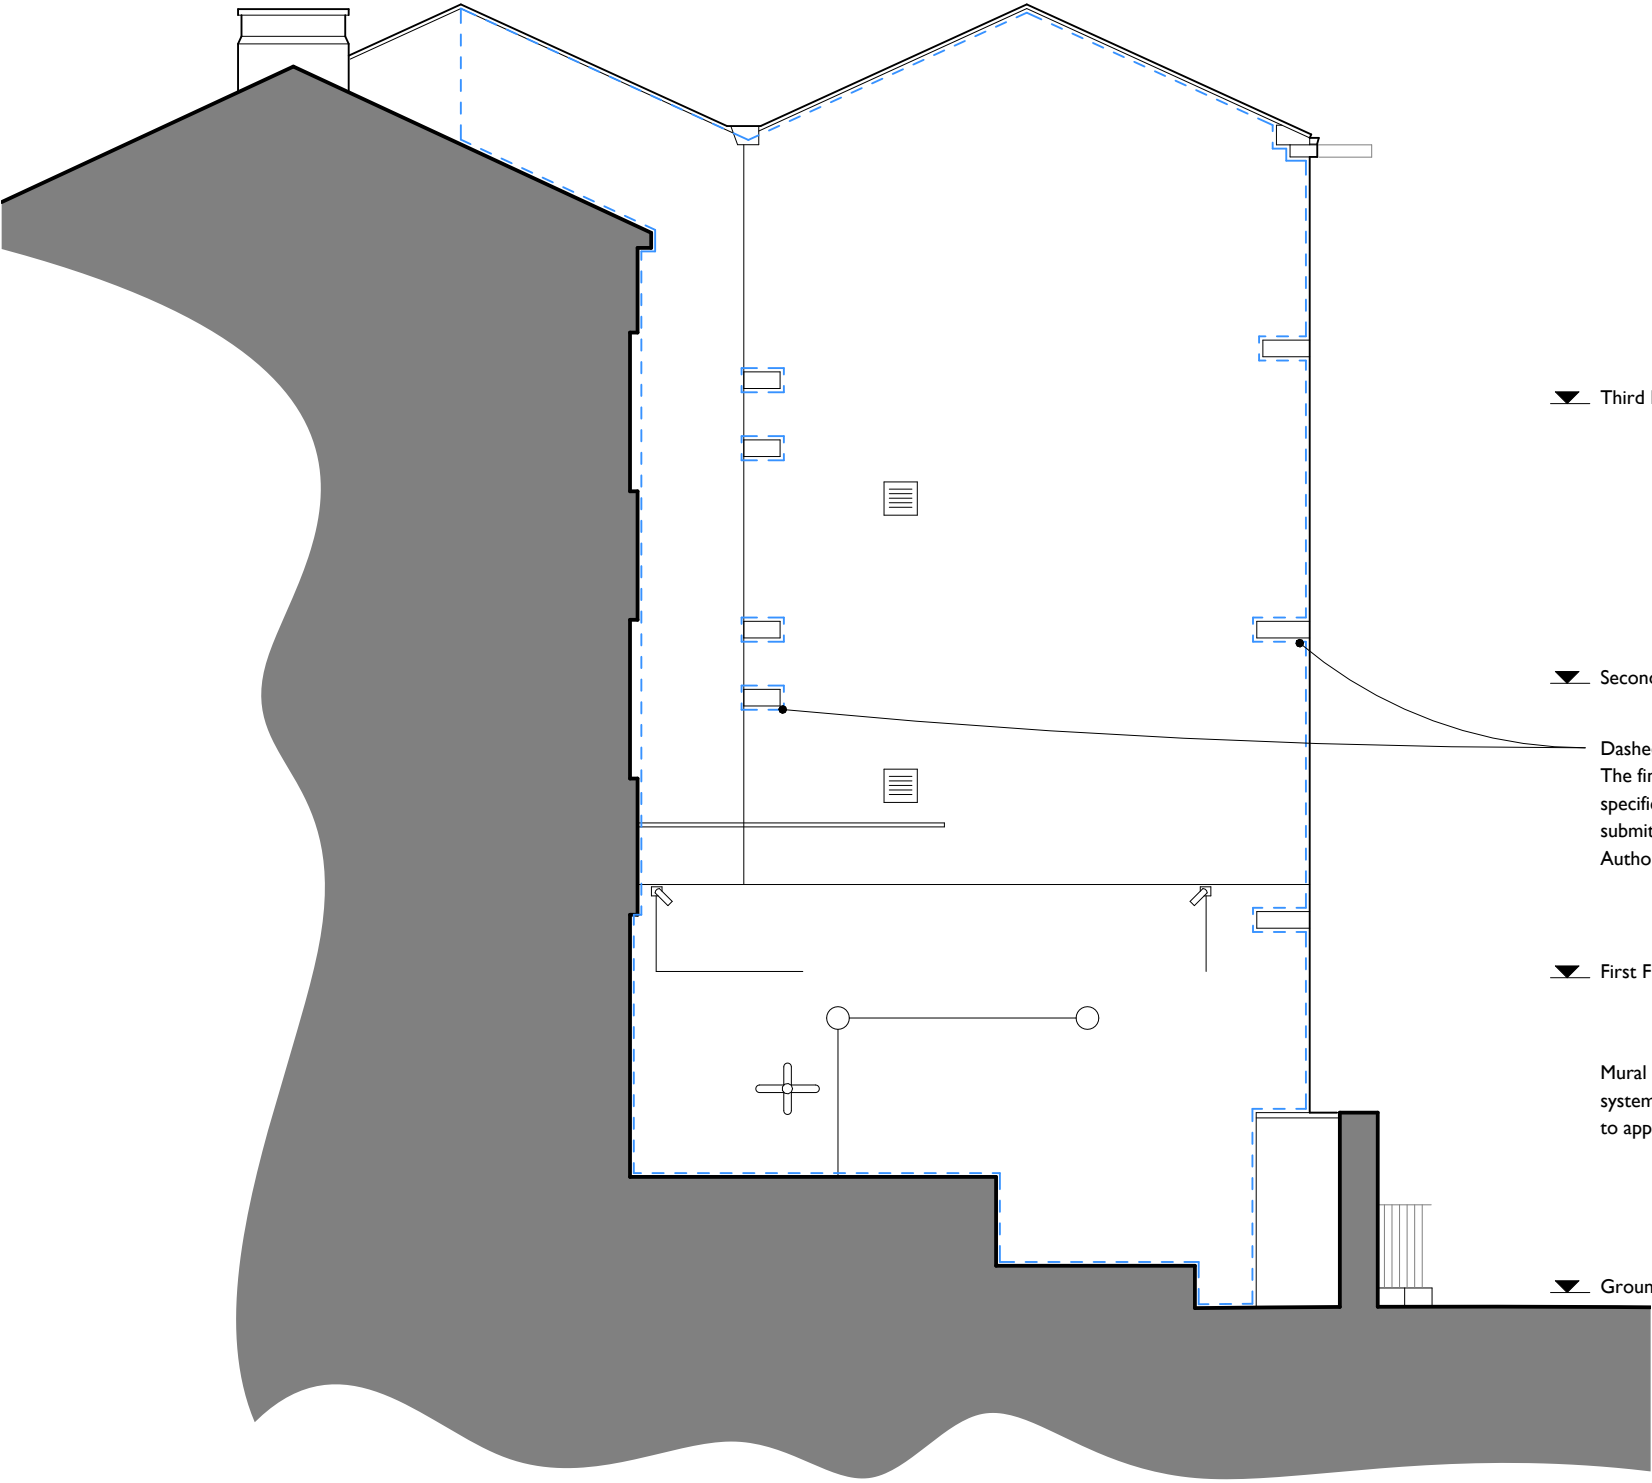

▼ Third Floor

▼ Second Floor

▼ First Floor

▼ Ground Floor

Dashed line denotes proposed mural application area.
The final mural design, colour palette, paint
specification and method of application shall be
submitted to and approved by the Local Planning
Authority prior to commencement of works.

Mural to be applied using a breathable mineral paint
system suitable for historic masonry substrates, subject
to approval of final specification.

Proposed West Elevation
I : 100


MWA

MARTIN WALSH
ARCHITECTURAL


Firth Buildings, 99 - 103 Leeds Rd, Dewsbury, WF12 7BU
e: info@martinwalsh.co.uk t: 01924 464342 w: www.martinwalsh.co.uk

Project	West Elevation Mural 21-23 Bond St, Dewsbury WF13 1AX
Client	Connect Housing

P02	Issued for planning	DH	MM	22.06.26
P01	Issued for Client Approval	DH	MM	18.06.26
Rev	Description	Drawn	Checked	Date
Document Status : Purpose of Issue:				
S2 FOR INFORMATION				
Title				
Proposed West Elevation				
MWA project ref	Scale	Original Paper Size	Orientation	Drawn
6750	As indicated	A3	Landscape	Author
File Identifier				
Project	Originator	Volume	Level	Type
CHBO - MWA - 03 - XX - DR - A - 0003				
	Role	Number	Revision	
			P02	

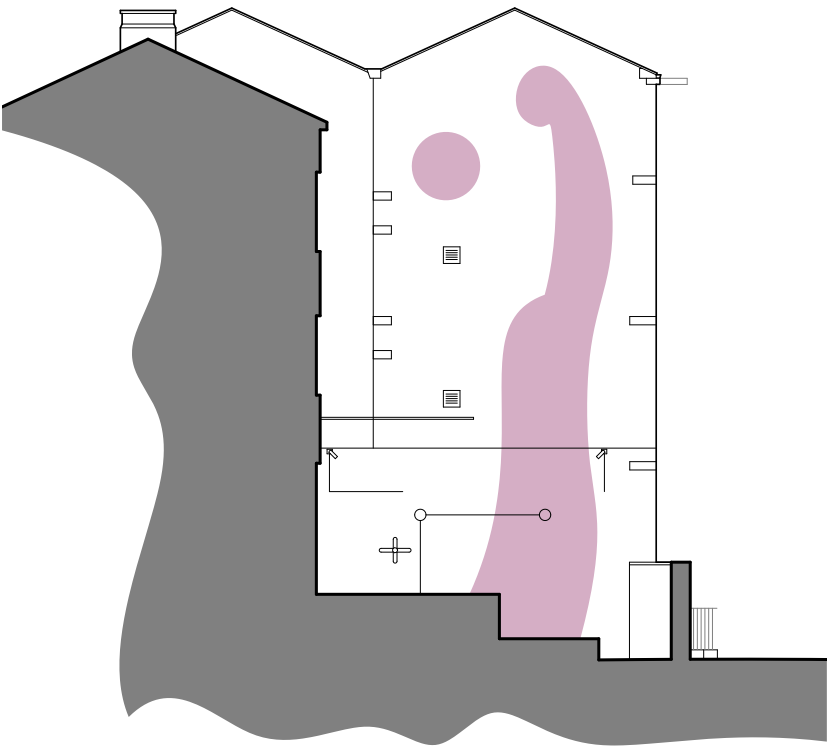

Indicative example 1
I : 200

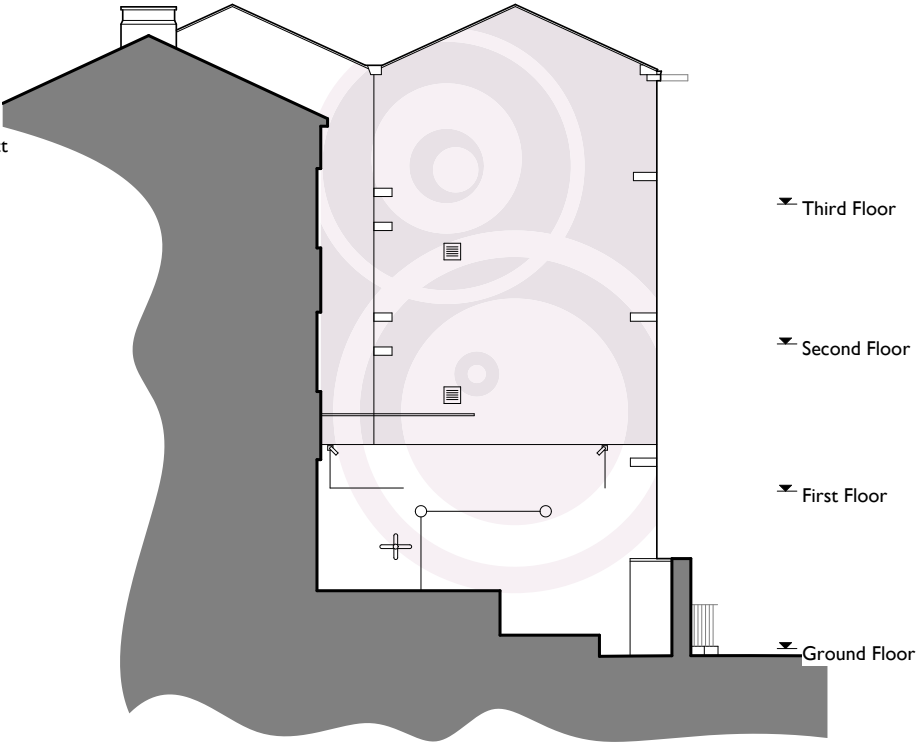

Indicative example 2
I : 200

