


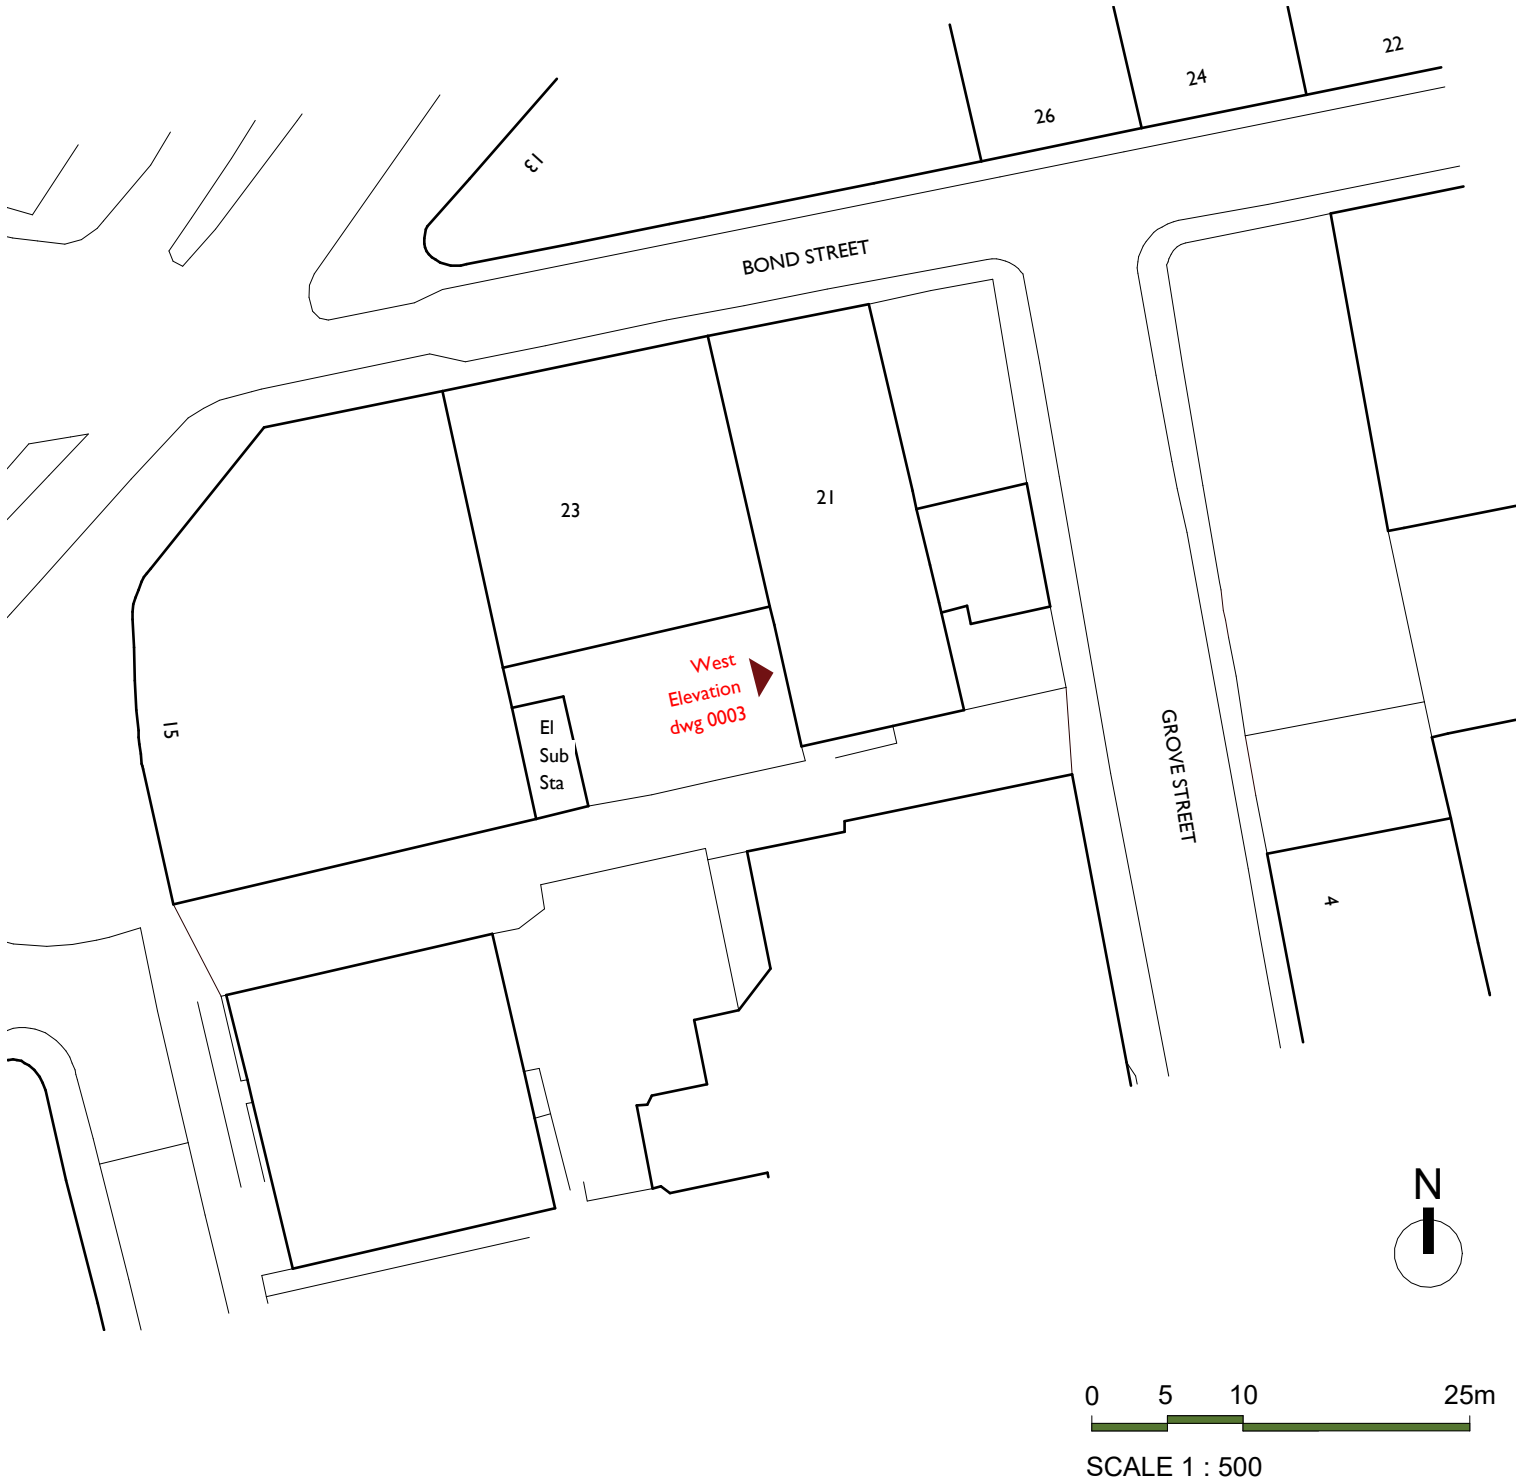

MARTIN WALSH

ARCHITECTURAL

Firth Buildings, 99 - 103 Leeds Rd, Dewsbury, WF12 7BU
e: info@martinwalsh.co.uk t: 01924 464342 w: www.martinwalsh.co.uk

Project	West Elevation Mural
	21-23 Bond St, Dewsbury WF13 1AX
Client	Connect Housing

P01	Issued for Planning			DH	MM	30.06.26
Rev	Description			Drawn	Checked	Date
Document Status : Purpose of Issue:						
S2 FOR INFORMATION						
Title						
Proposed Site Plan						
MWA project ref		Scale	Original Paper Size	Orientation	Drawn	
6750		1 : 500	@A4	Portrait	Author	
File Identifier						
Project	Originator	Volume	Level	Type	Role	Number
CHBO - MWA - 03 - XX - DR - A - 0004						P01