


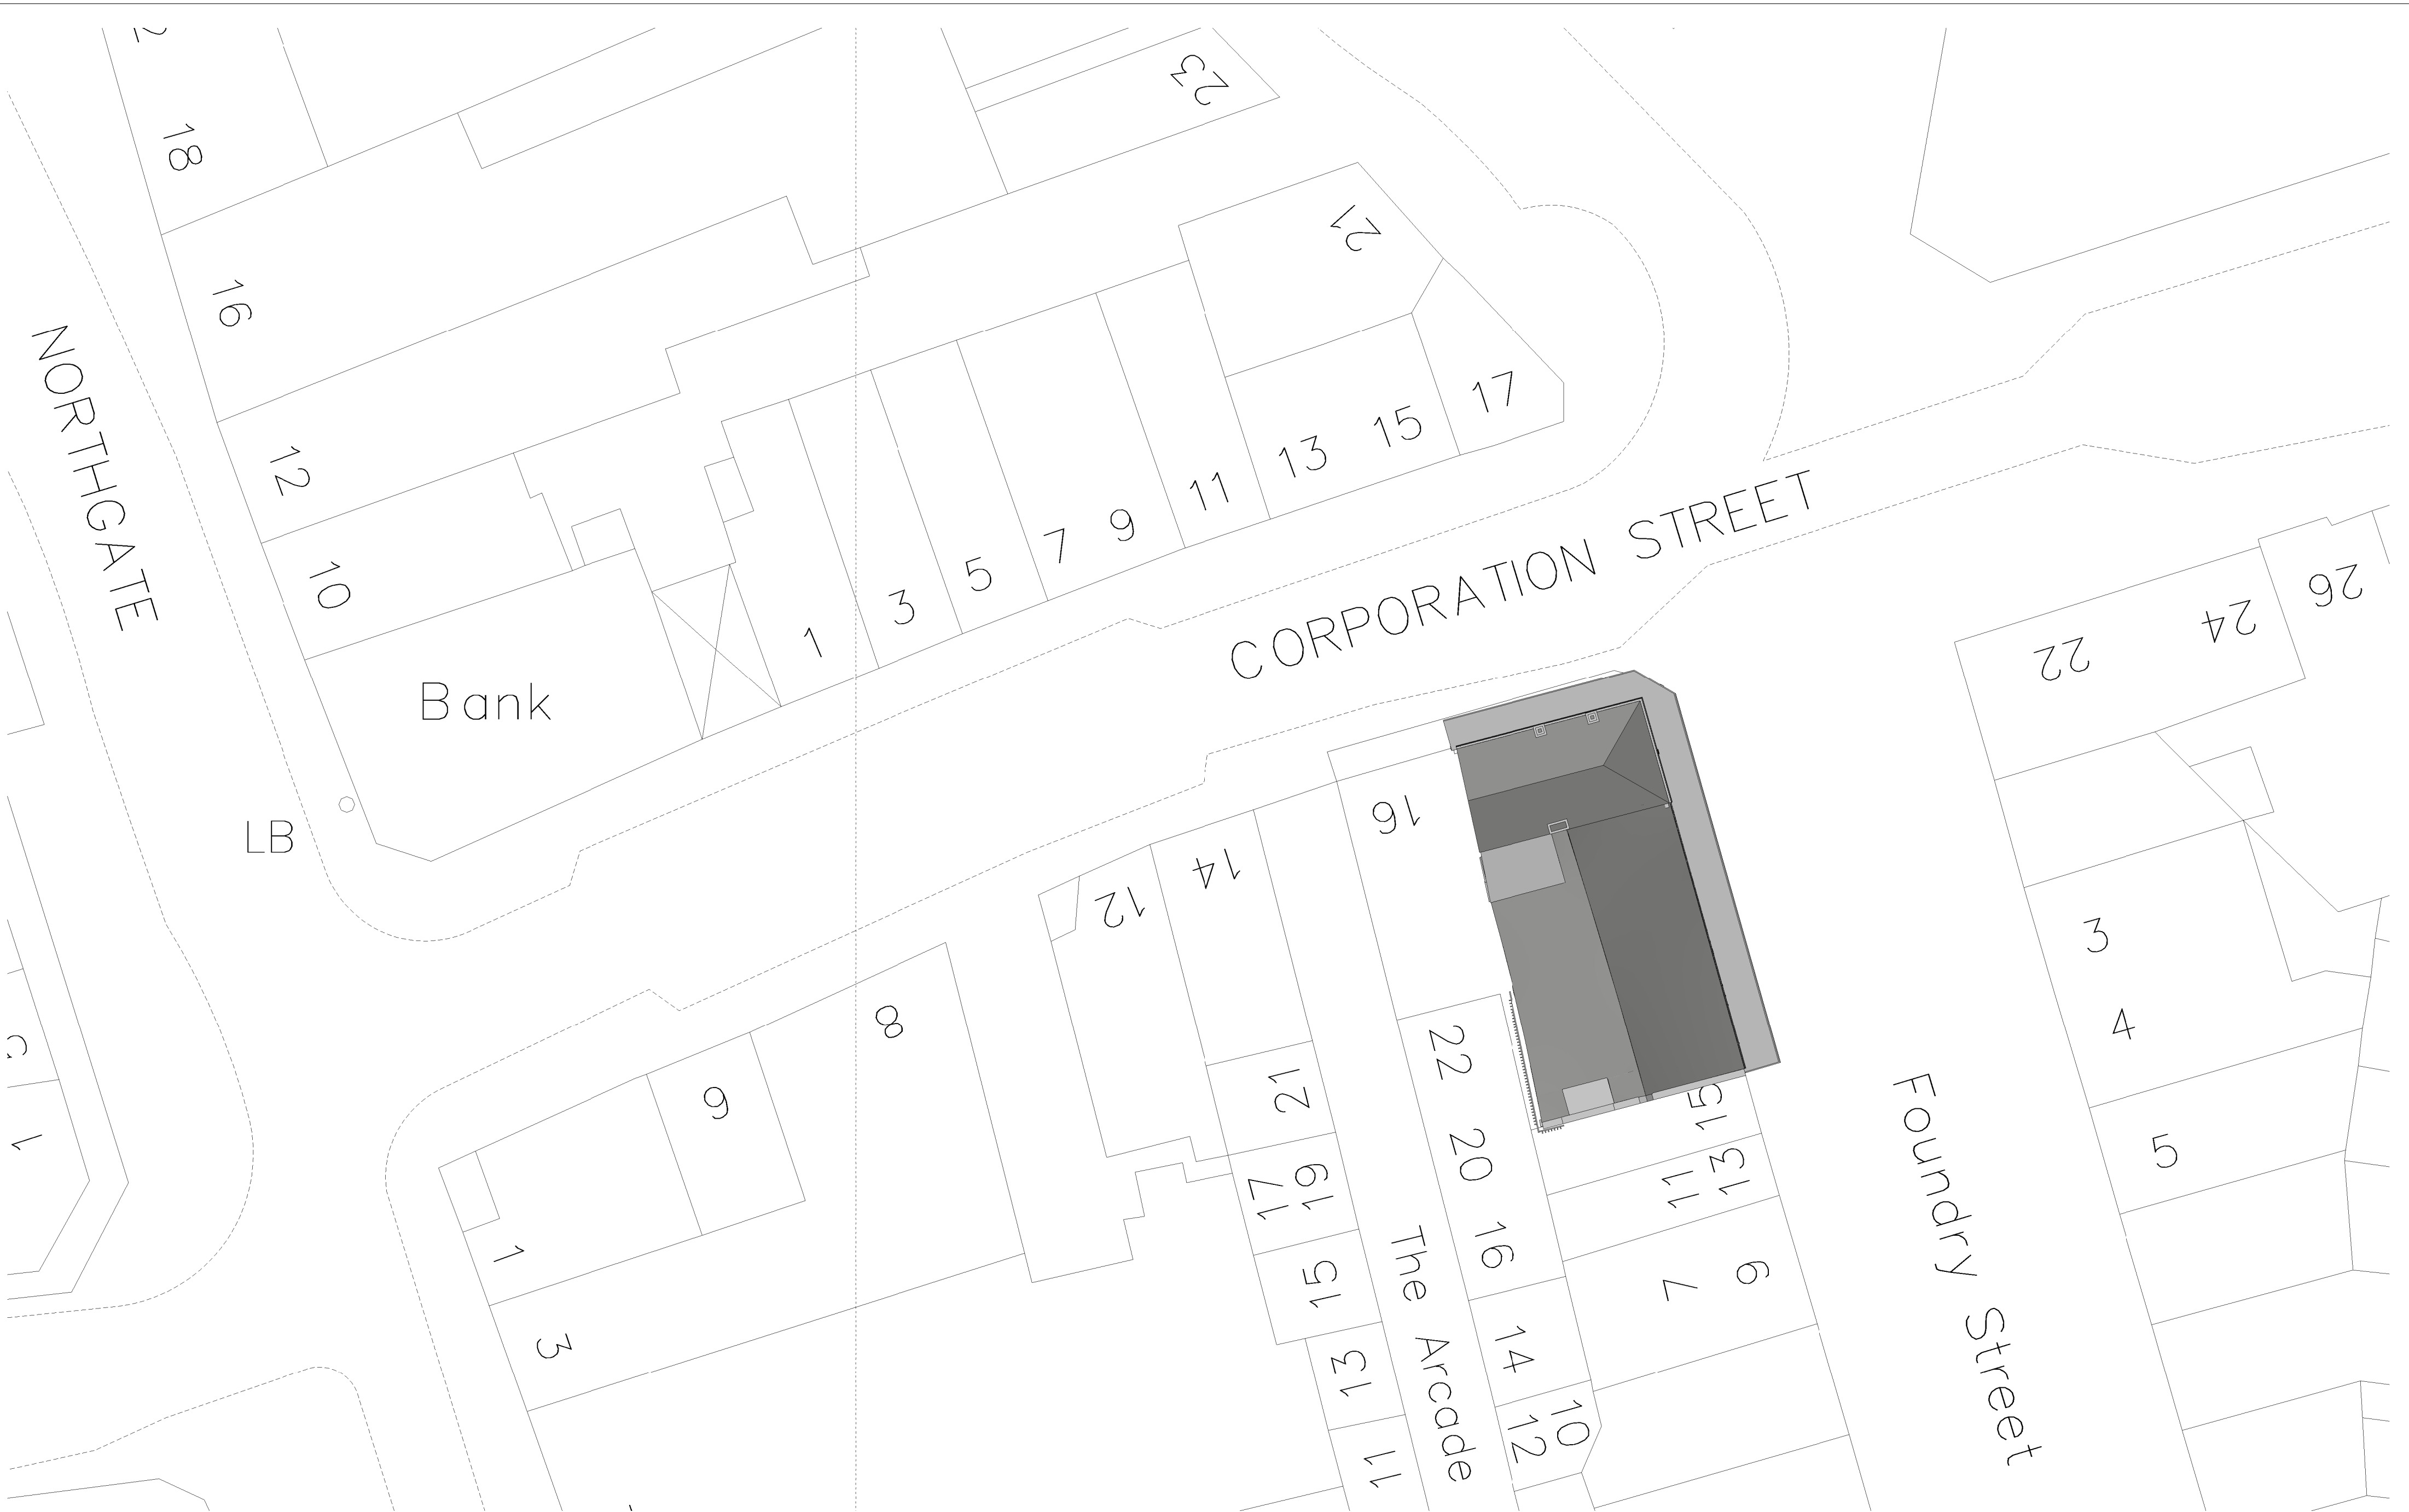

BUILDING DESIGN PARTNERSHIP SHALL HAVE NO RESPONSIBILITY FOR ANY USE MADE OF THIS DOCUMENT OTHER THAN FOR THAT WHICH IT WAS PREPARED AND ISSUED.

ALL DIMENSIONS SHOULD BE CHECKED ON SITE.

DO NOT SCALE FROM THIS DRAWING.

ANY DRAWING ERRORS OR DIVERGENCIES SHOULD BE BROUGHT TO THE ATTENTION OF BUILDING DESIGN PARTNERSHIP AT THE ADDRESS SHOWN BELOW.

DRAWINGS SHALL BE READ IN CONJUNCTION WITH THE FOLLOWING BEFORE WORK COMMENCES:


- THE CDM DESIGN ISSUES REGISTER
- THE BDP RISK SERIES OF DRAWINGS
- THE PROJECT CDM RISK REGISTER

NOTES

N

1

P02 Issue for planning				CD	VT	11/03/22
P01 FIRST ISSUE				CD	HB	15/11/21
REVISION	DESCRIPTION	DRAWN	CHECKED	DATE		

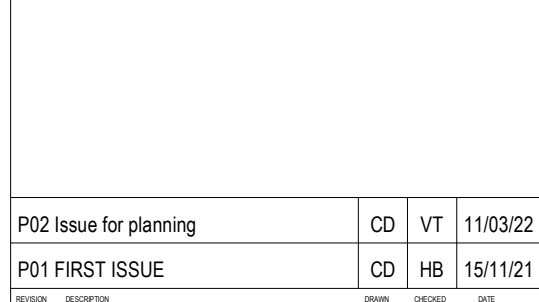

11 Ducie Street
PO Box 85
Piccadilly Basin
Manchester
M60 3JA
United Kingdom

T +44 (0)161 828 2200
www.bdp.com

BDP.

PROJECT TITLE
18-20 Corporation Street, 17 Foundry Street

BDP JOB NUMBER
P3001705

DRAWING TITLE
Site Plan as Existing

DRAWING NO.
1705-BDP-18-SL-PL-A-00002

SCALE
1 : 200

DATE FIRST ISSUED
10/11/21

REVISION
P02