




EXISTING FRONT ELEVATION
SCALE 1:100

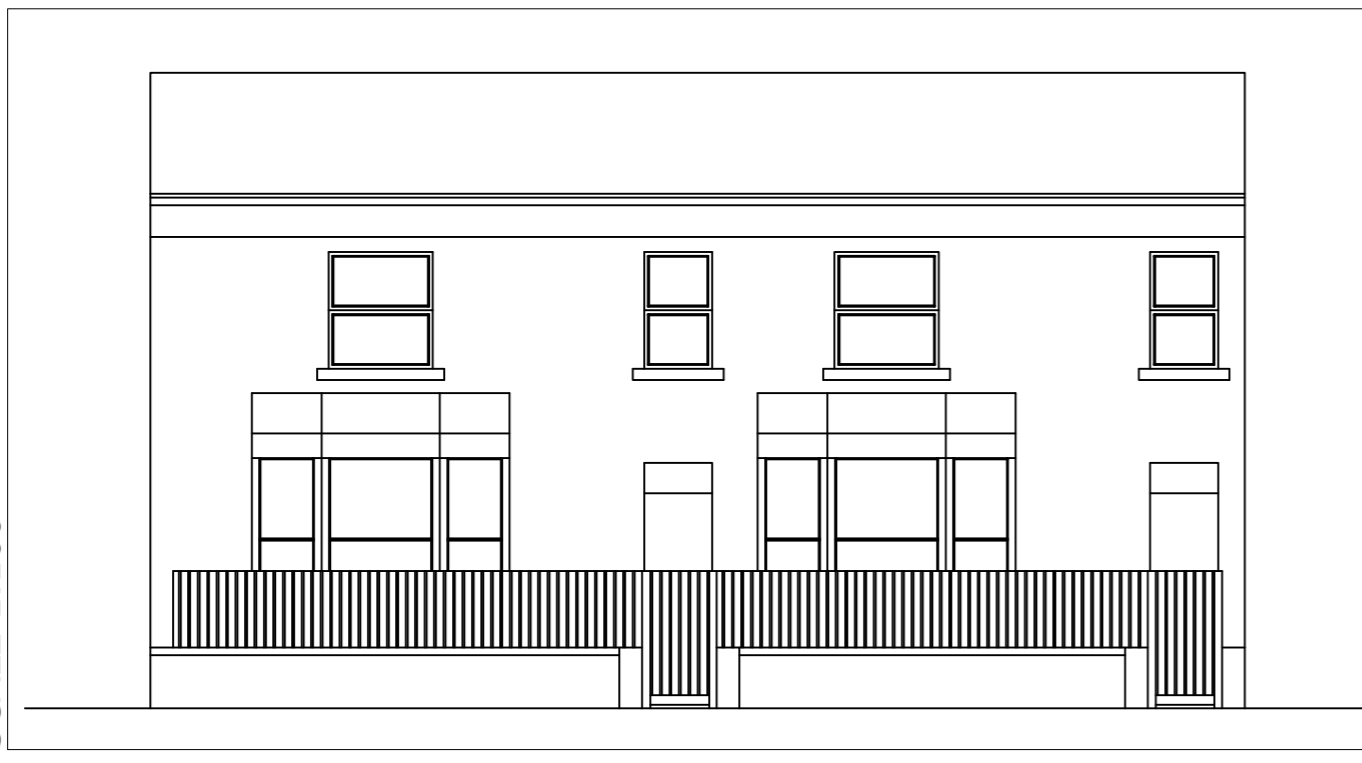


EXISTING SIDE ELEVATION
SCALE 1:100

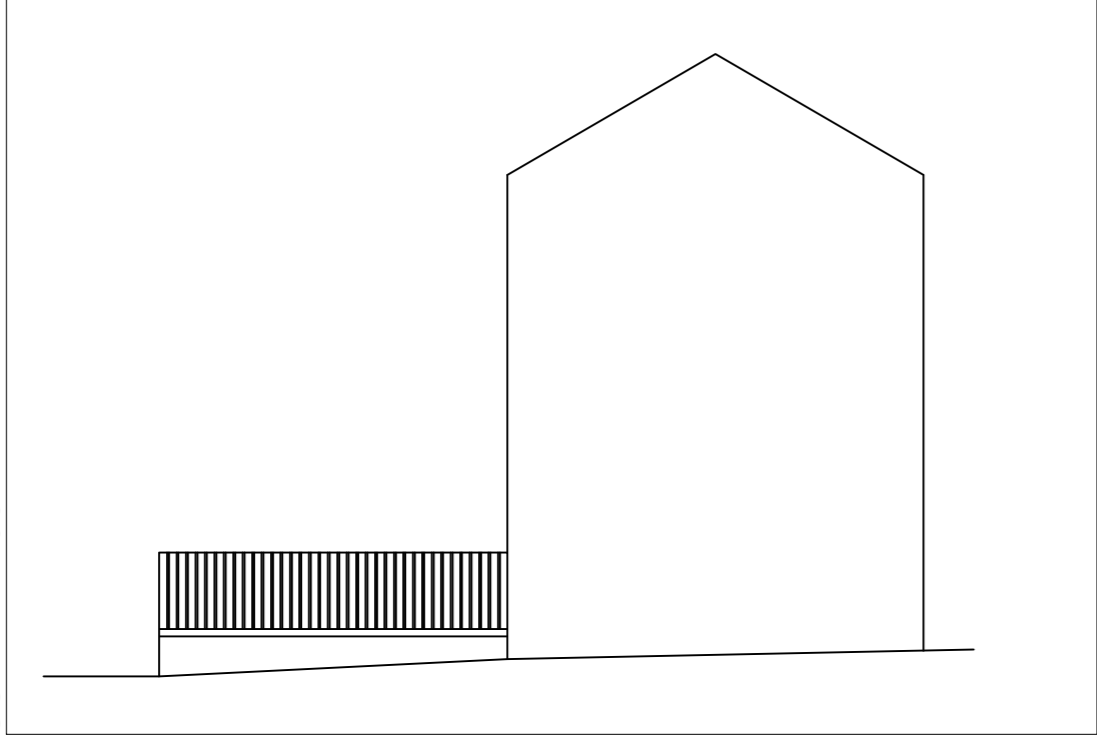


EXISTING SIDE ELEVATION
SCALE 1:100

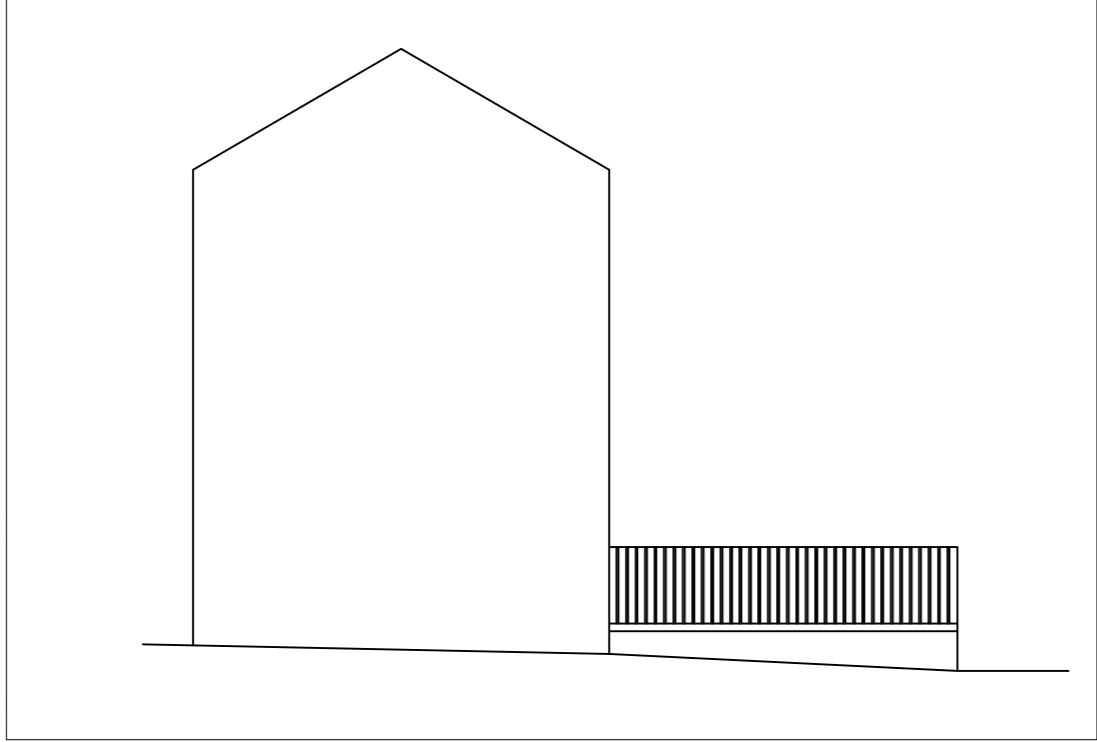


PROPOSED FRONT ELEVATION
SCALE 1:100

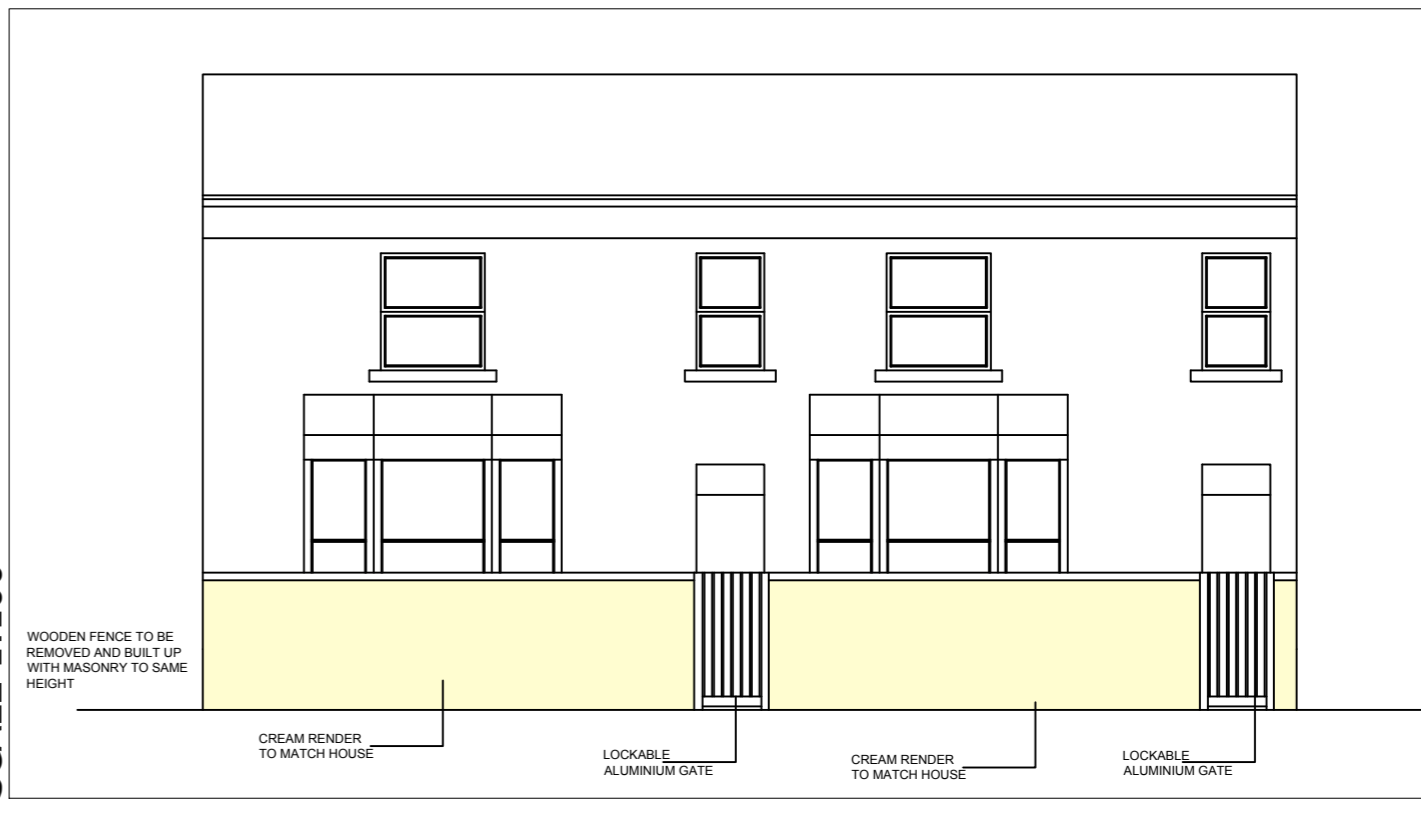

PROPOSED SIDE ELEVATION
SCALE 1:100

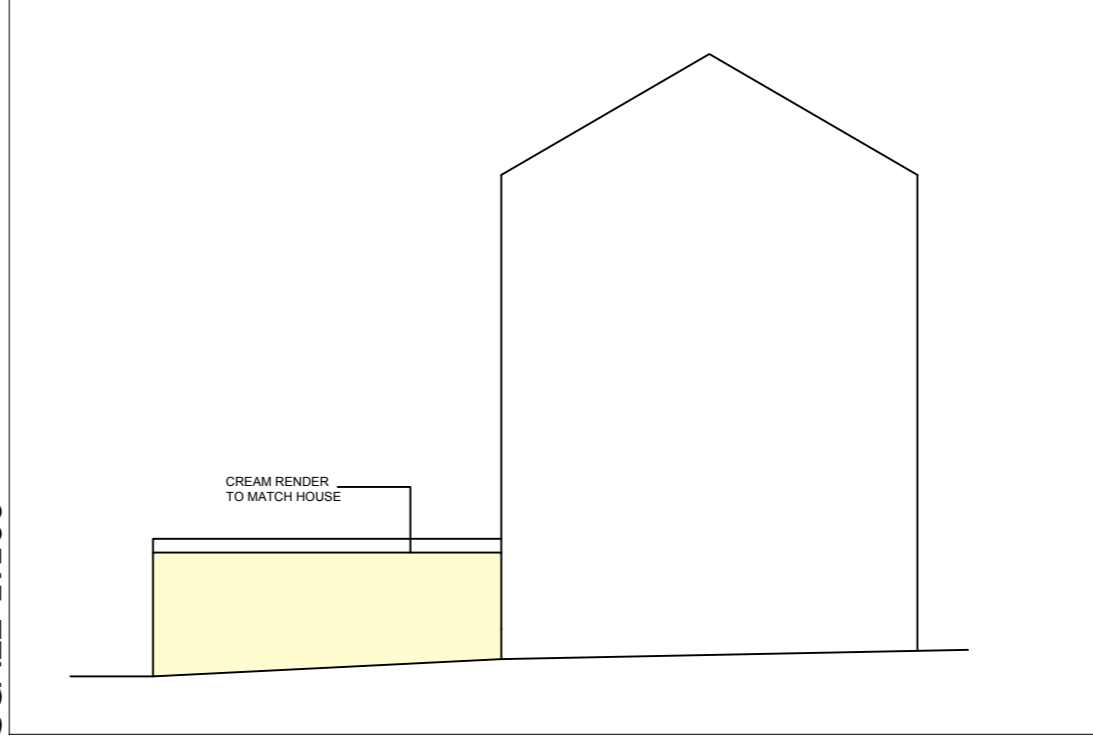

PROPOSED SIDE ELEVATION
SCALE 1:100

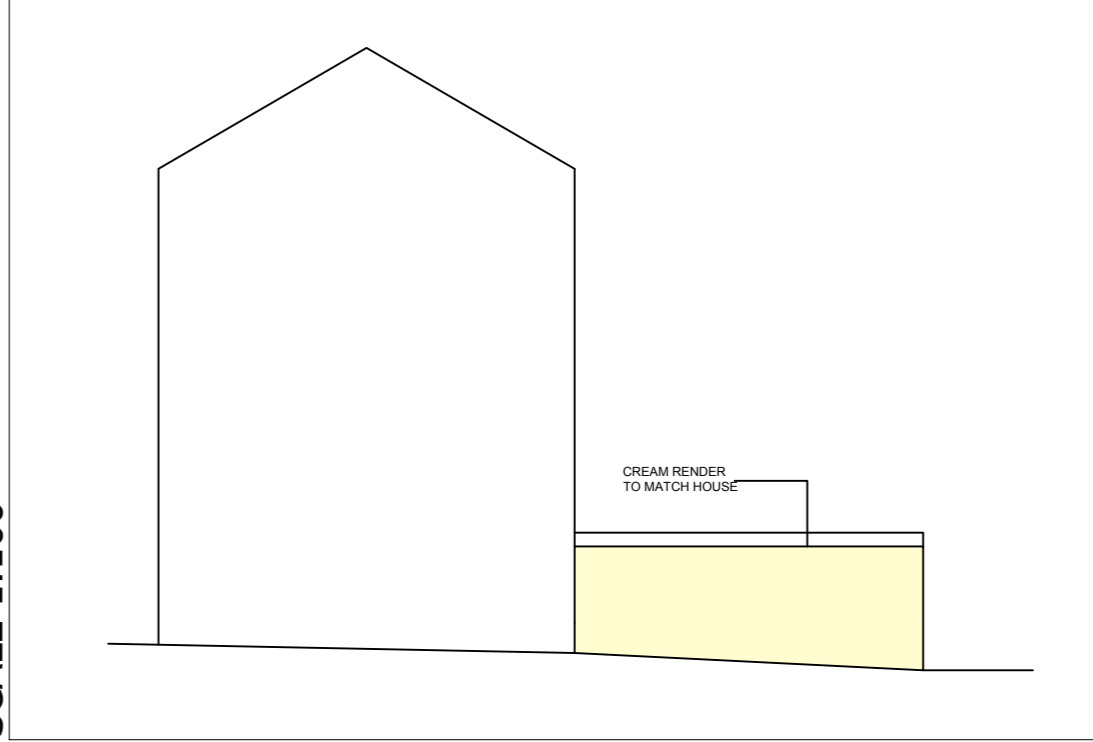

<p><small>This drawing is the copyright of the ARCHITECTURAL CONSULTANT and no reproduction is allowed without prior permission. All Drawings must be checked and verified prior to commencement of work on site. All dimensions are in millimeters. Anyone using this drawing e.g. Contractor, Client, Supplier is to check all dimensions on site prior to carrying out work or ordering of materials.</small></p>			
<p>DRAWING ISSUE:</p> <input type="checkbox"/> DRAFT PROPOSALS <input checked="" type="checkbox"/> PLANNING APPROVAL <input type="checkbox"/> BUILDING REGULATIONS <input type="checkbox"/> TENDERING <input type="checkbox"/> CONSTRUCTION	<p>Drawing No. Client 10085/001 BRADFORD ROAD HUDDESFIELD</p>	<p>Scale See DWG @A2</p>	
<p><input type="checkbox"/> CONSTRUCTION</p>	<p>Project BOUNDARY WALL TREATMENT</p>	<p>Revision A</p>	
<p>Checked By Z.S.</p>	<p>Drawing Title EXISTING AND PROPOSED ELEVATIONS</p>	<p>Date</p>	
<p>Email: zahidul@gmail.com Tel: 07749595733</p>			