


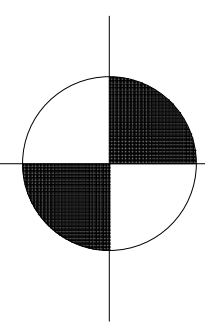


Ordnance Survey, (c) Crown Copyright 2026. All rights reserved. Licence number 100022432




BLOCK PLAN

SCALE 1:500

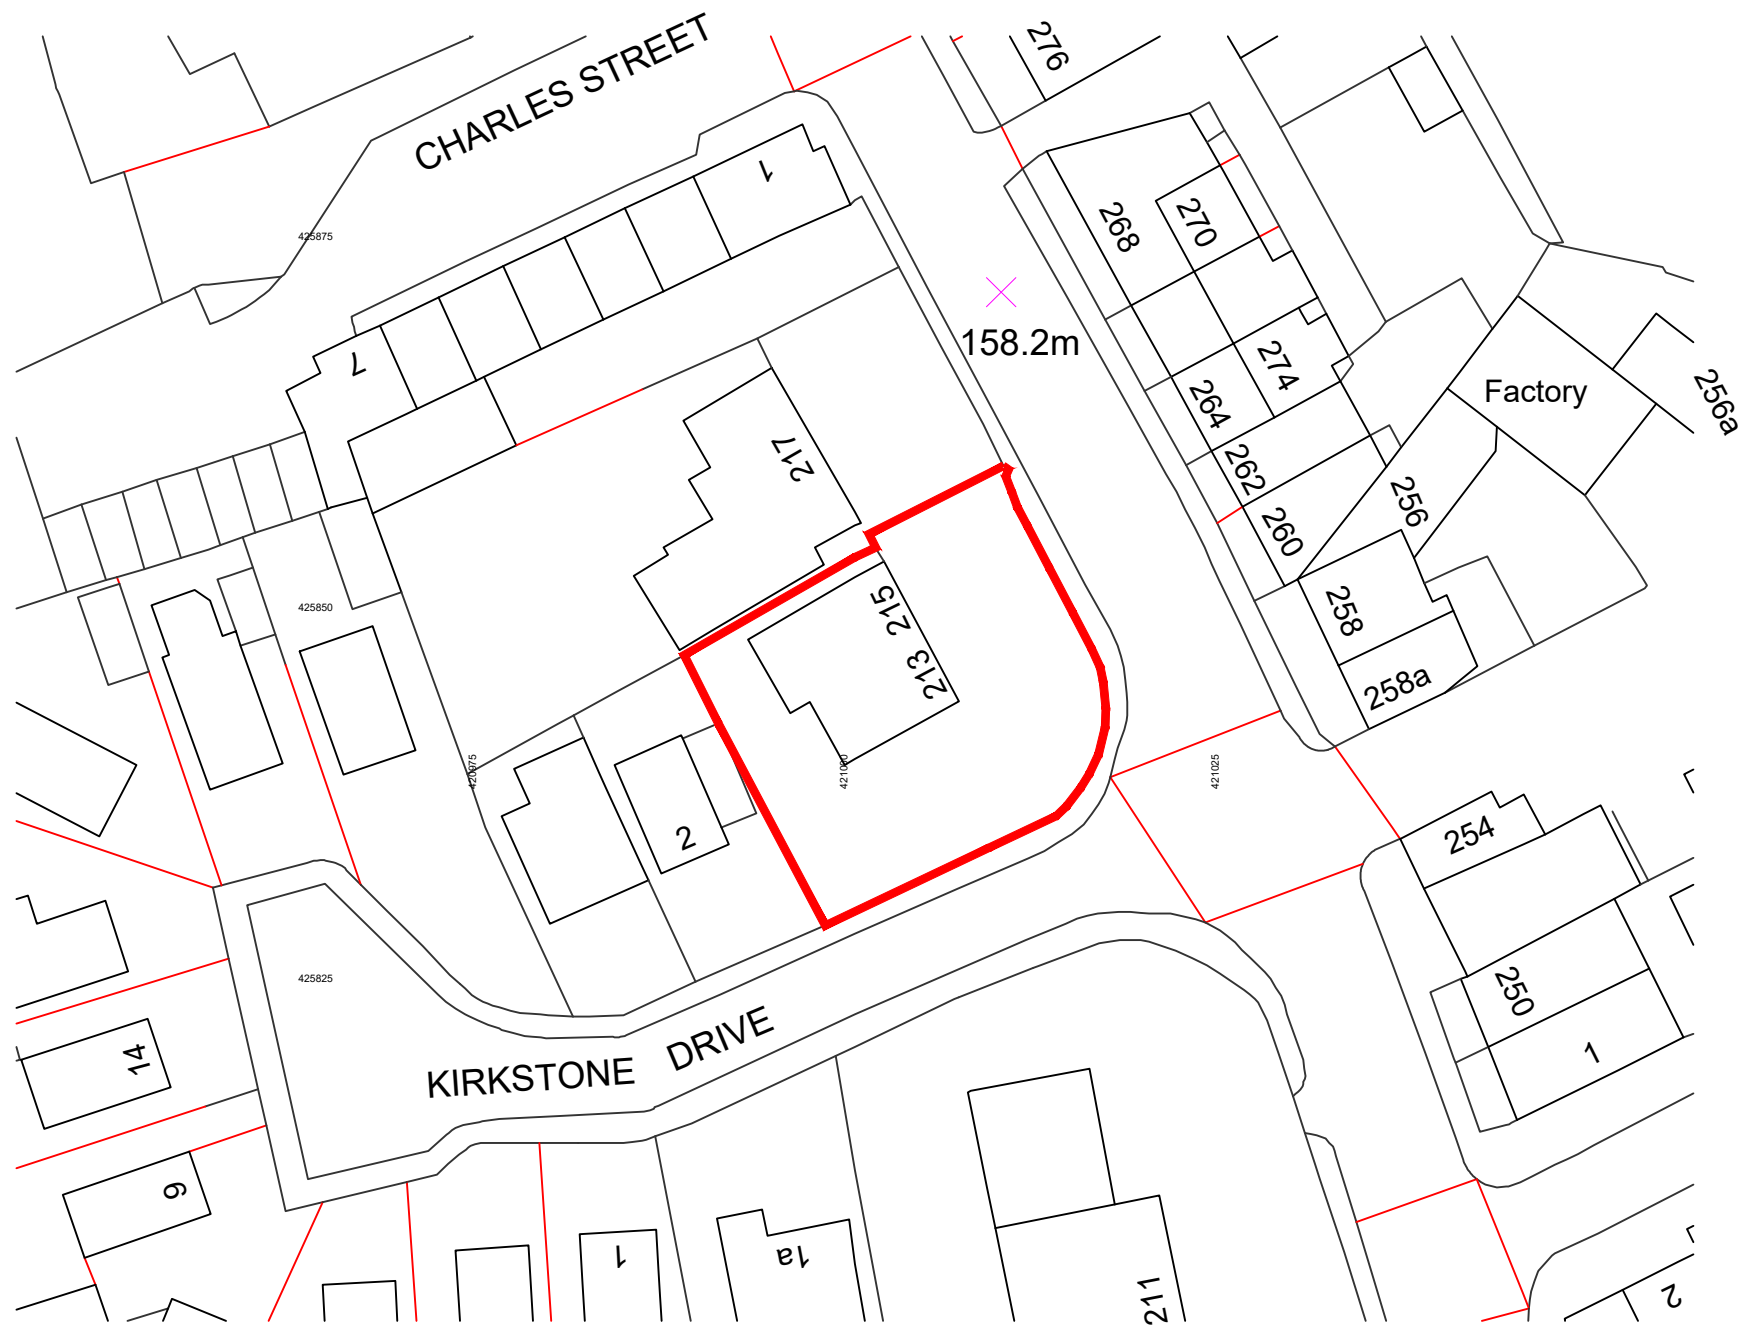


Ordnance Survey, (c) Crown Copyright 2026. All rights reserved. Licence number 100022432

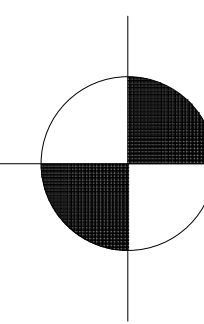


LOCATION PLAN

SCALE 1:500

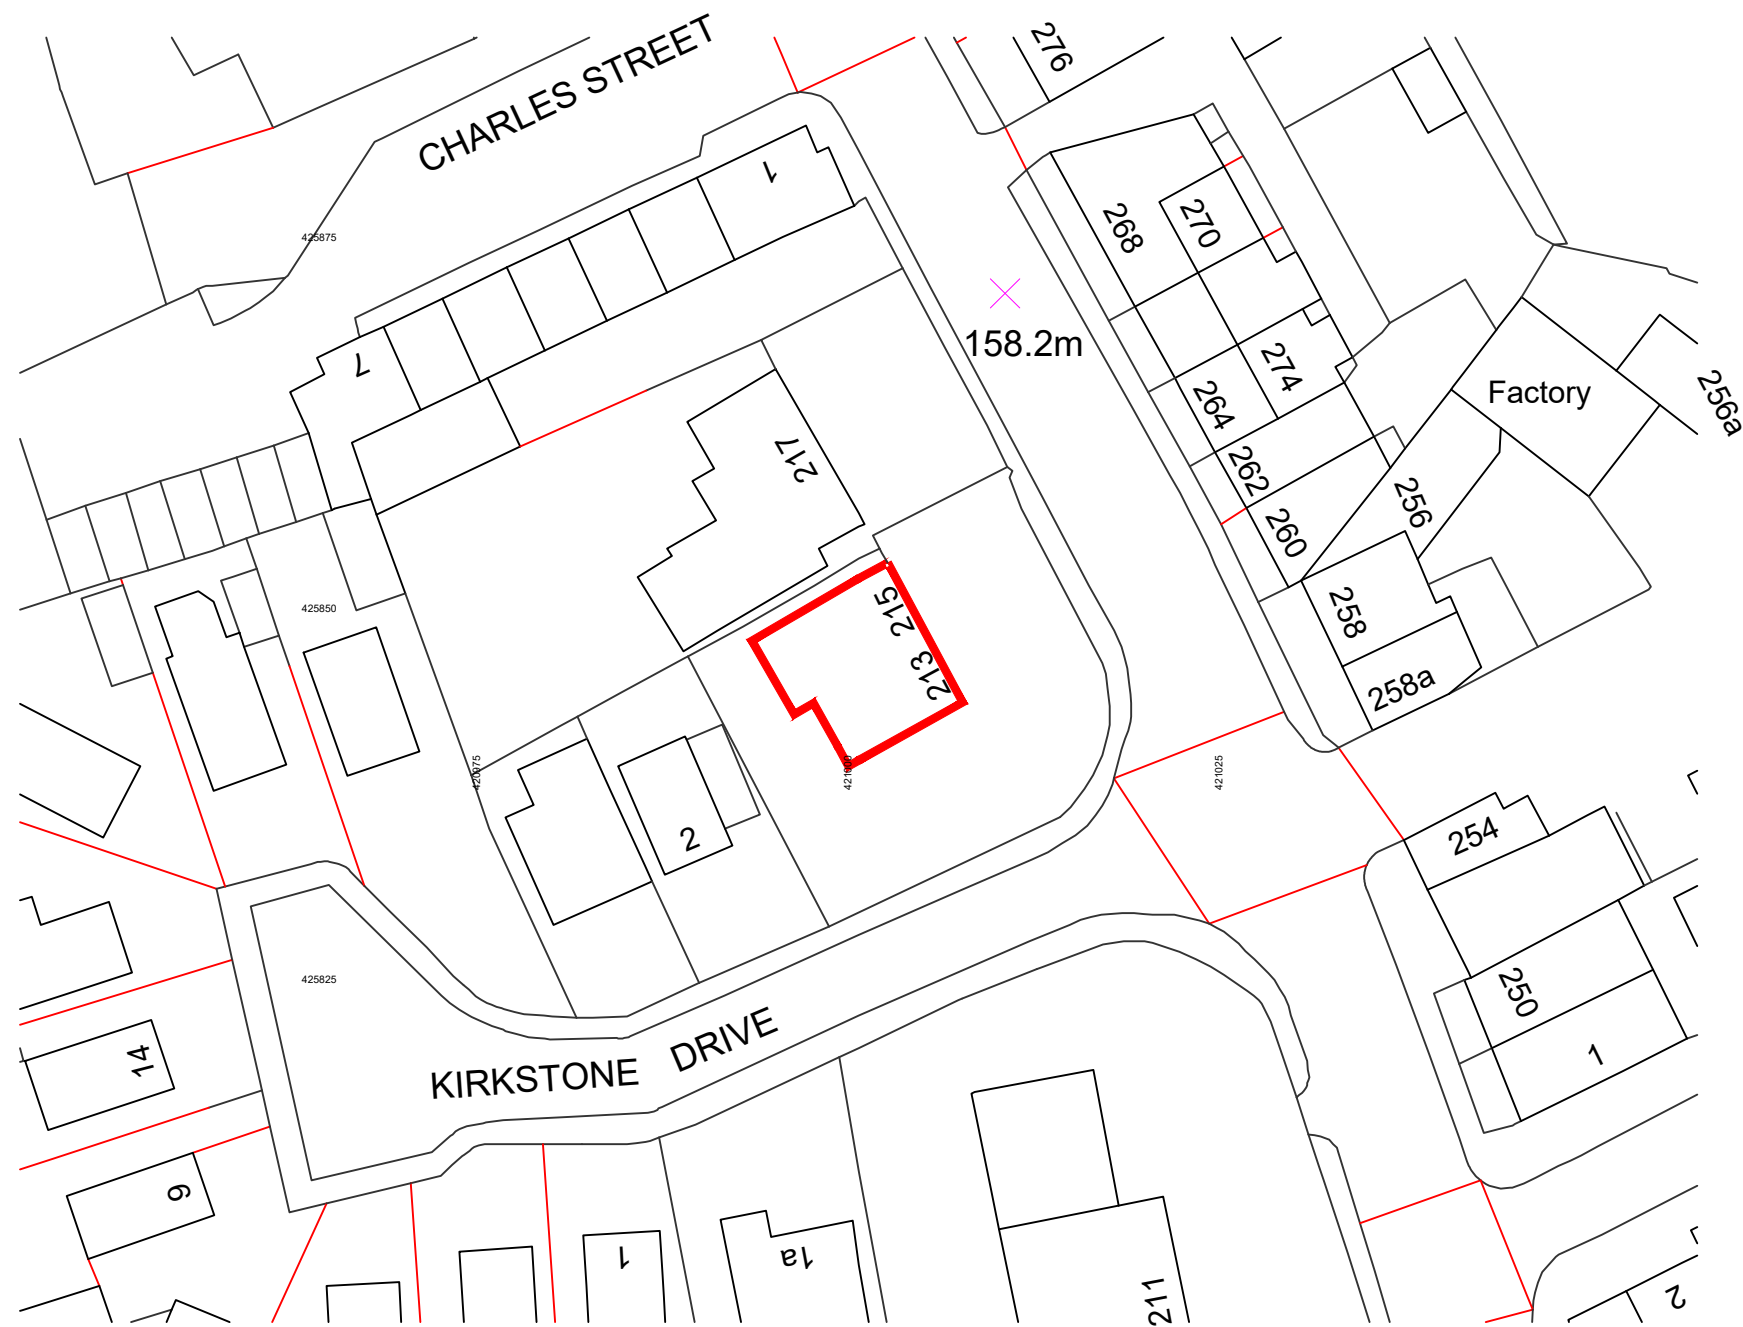


Ordnance Survey, (c) Crown Copyright 2026. All rights reserved. Licence number 100022432

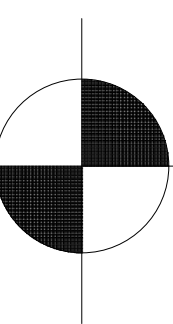

SITE PLAN

SCALE 1:500

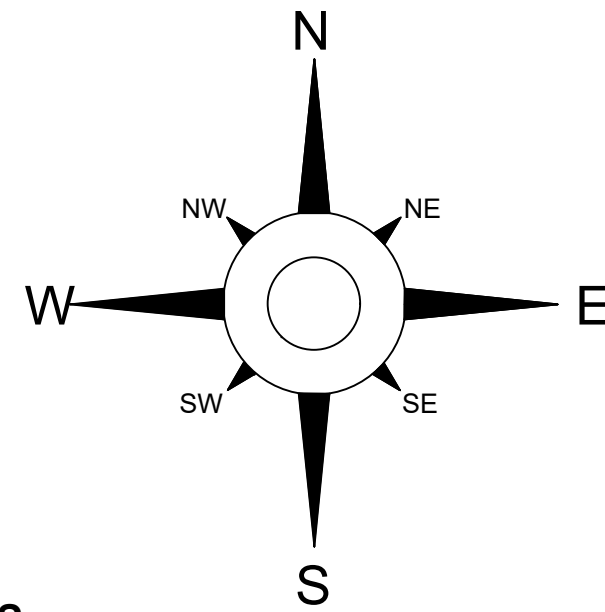

NOTES

ALL DIMENSIONS AND LEVELS ARE TO BE VERIFIED ON SITE BY THE CONTRACTOR PRIOR TO THE COMMENCEMENT OF ANY WORKS.

DIMENSIONS SHALL NOT BE SCALED FROM THIS DRAWING.

THIS DRAWING IS TO BE READ IN CONJUNCTION WITH ALL RELEVANT DRAWINGS, SPECIFICATIONS, AND ASSOCIATED DOCUMENTATION WITHIN THIS SERIES.

ALL WORKS ARE TO BE EXECUTED IN COMPLIANCE WITH CURRENT BUILDING REGULATIONS AND TO THE SATISFACTION OF THE LOCAL AUTHORITY BUILDING CONTROL OFFICER. WORKS SHOULD NOT START ON SITE UNTIL BUILDING CONTROL APPROVAL HAS BEEN GRANTED. IF THEY DO THEN THIS IS AT RISK OF THE CLIENT.

PADDICK

EST. 1981

Architectural, Civil & Structural designs

Head Office:

Mabgate Business Center, 93-99 Mabgate,
Leeds, West Yorkshire, LS9 7DR

Tel: 0113 831 3645
Email: info@paddick.online
Drawn By: JL
Checked By: BT

Find us online:



Status: FOR APPROVAL

Project: 212 - 215 OXFORD ROAD, BD19

Title: BLOCK LOCATION PLAN

Date: 18/06/2026

Scale: 1/500 @ A1

Job No: 889

Drg No: 005