


NOTE
MATERIALS TO MATCH EXISTING
THESE NOTES DO NOT COMPRISE A FULL SPECIFICATION
THEY ARE FOR GENERAL GUIDANCE ONLY AND THEIR
PRIMARY FUNCTION IS TO ASSIST LOCAL AUTHORITY
OFFICERS IN DETERMINING BUILDING REGULATION COMPLIANCE.
ALL DIMENSIONS MUST BE CHECKED ON SITE PRIOR TO WORKS
STARTING.
ALL WORKS MUST BE CARRIED OUT IN ACCORDANCE WITH
CURRENT BUILDING REGULATIONS, CODES OF PRACTICE AND
PLANNING OFFICERS REQUIREMENTS.
ALL MATERIALS MUST COMPLY WITH CURRENT BRITISH STANDARDS
IN SITUATIONS USED.

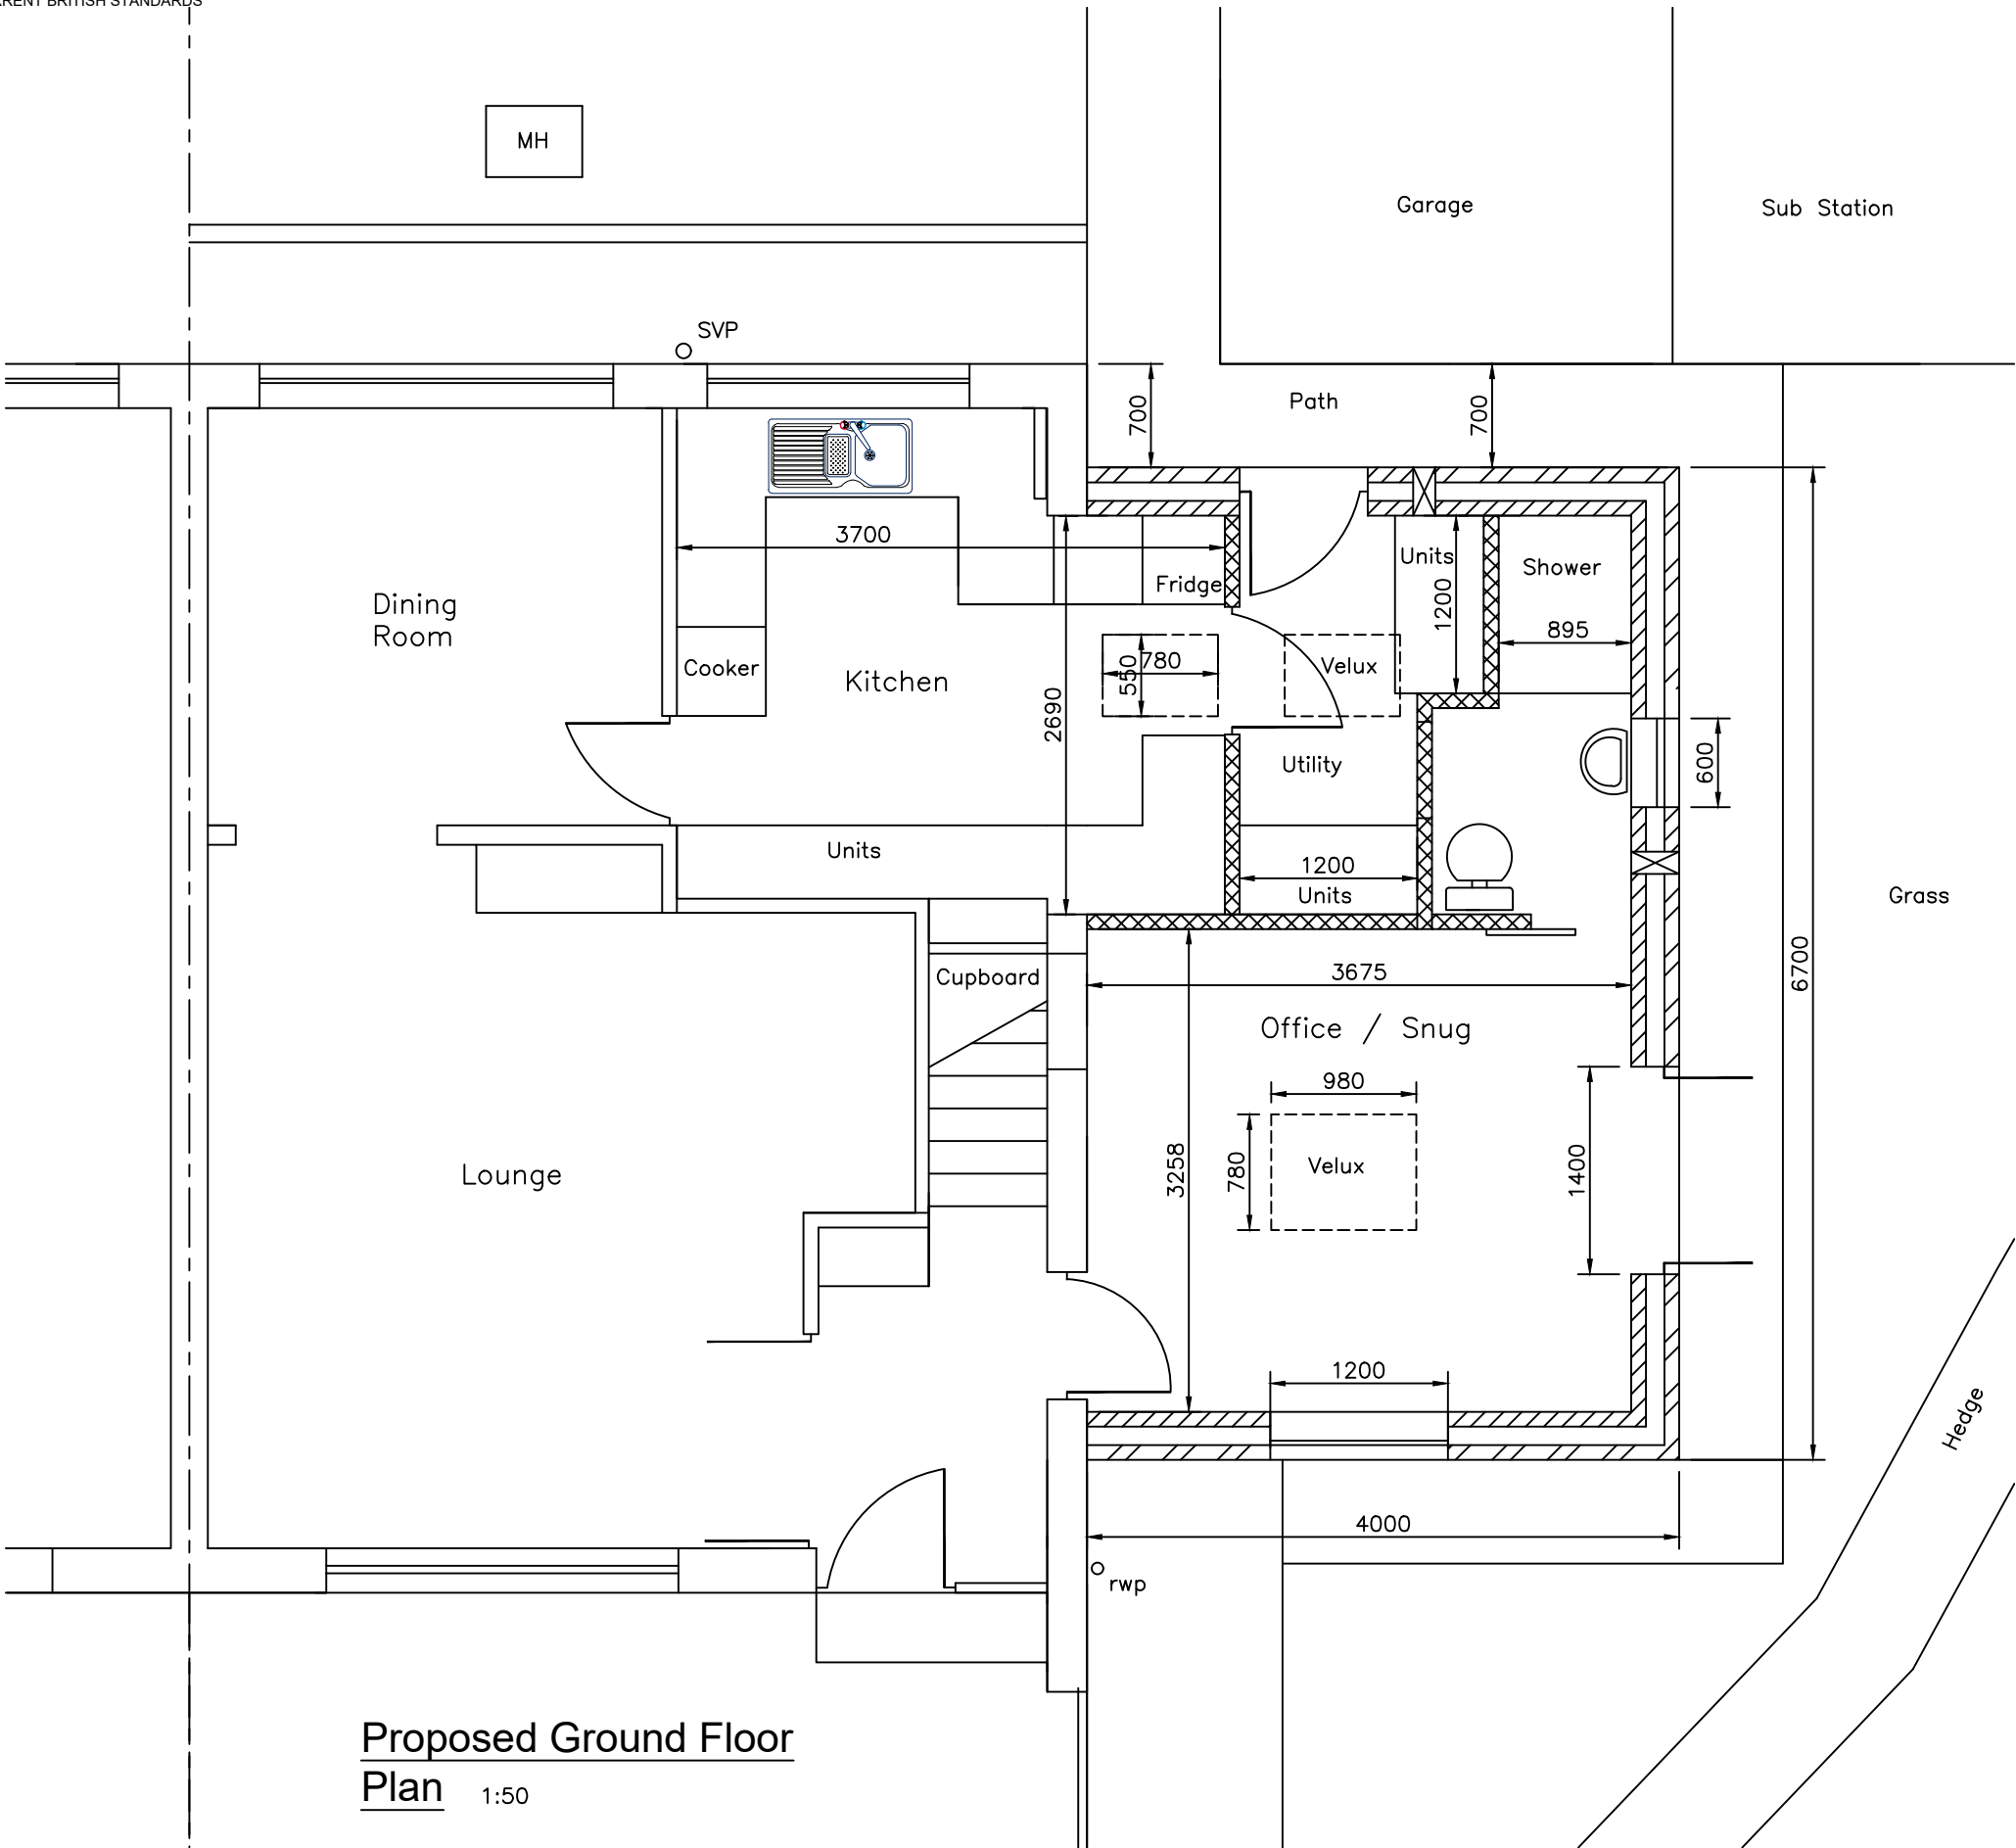

**Proposed Ground Floor
Plan** 1:50

MIRFIELD DESIGNS
Planning & Building Control Services
Tel: 07877959728
Email: mirfielddesigns@gmail.com

Client		Mr & Mrs Byfield					
Job		23 Rectory Drive Kirkheaton					
Title		Proposed Floor Plan					
Drawn By RK		Date June 2026					
Eng. Check		Scale 1: 50					
Tech. Check							
Drawing No. 2026/ 527/ 05		Rev. <table><tr><td></td><td></td></tr><tr><td></td><td></td></tr></table>					