


THIS DRAWING TOGETHER WITH THE DESIGN IS THE
PROPERTY AND COPYRIGHT OF BRT SERVICES AND MUST
NOT BE REPRODUCED WITHOUT WRITTEN PERMISSION

ONLY FIGURED DIMENSIONS TO BE USED
SCALED DIMENSIONS TO BE CHECKED WITH
BRT SERVICES


EXISTING BUILDING DIMENSIONS ARE FOR INDICATION
ONLY AND SHOULD BE PHYSICALLY CHECKED ON SITE
PRIOR TO WORK COMMENCING

PARTY WALL SURVEYOR.....NOT REQUIRED
PLANNING SUPERVISOR.....NOT REQUIRED
M&E ENGINEERNOT REQUIRED
STRUCTURAL ENGINEER.....NOT REQUIRED

PLANNING APPLICATION

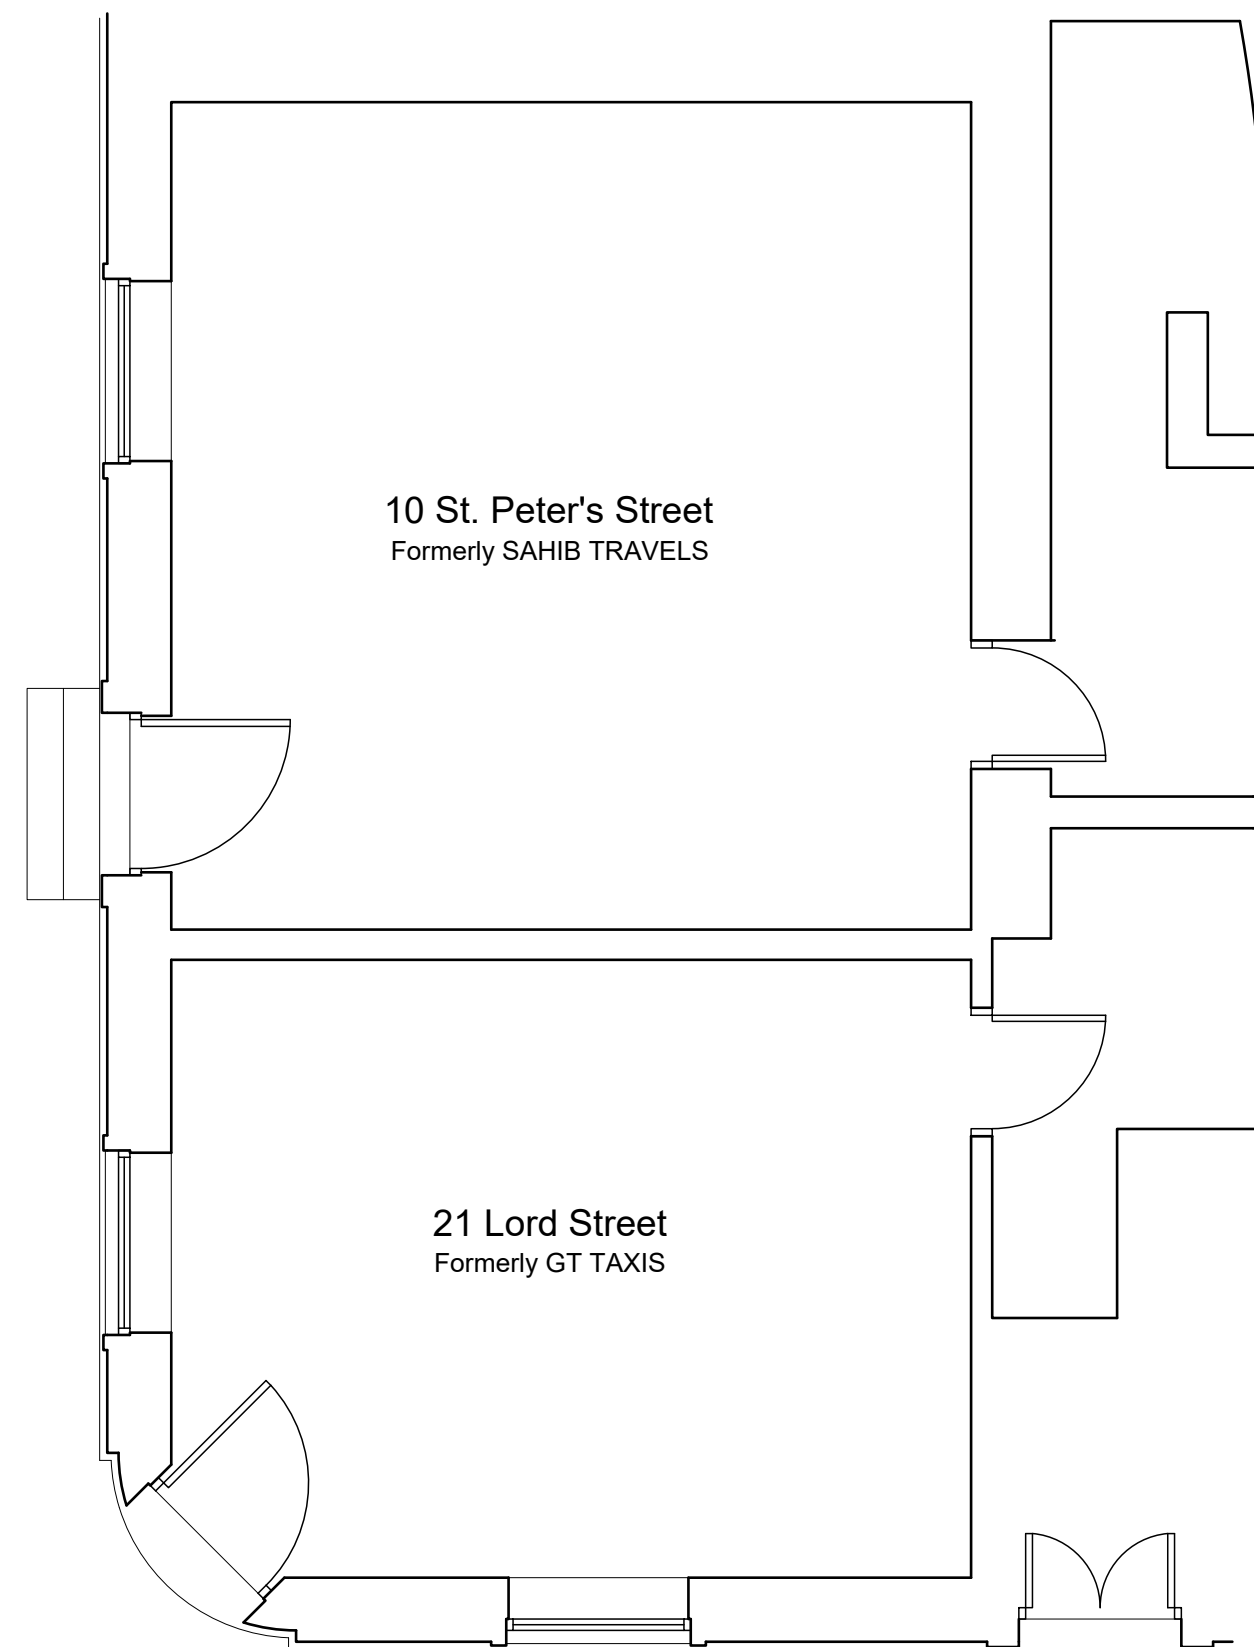

GROUND FLOOR PLAN AS EXISTING

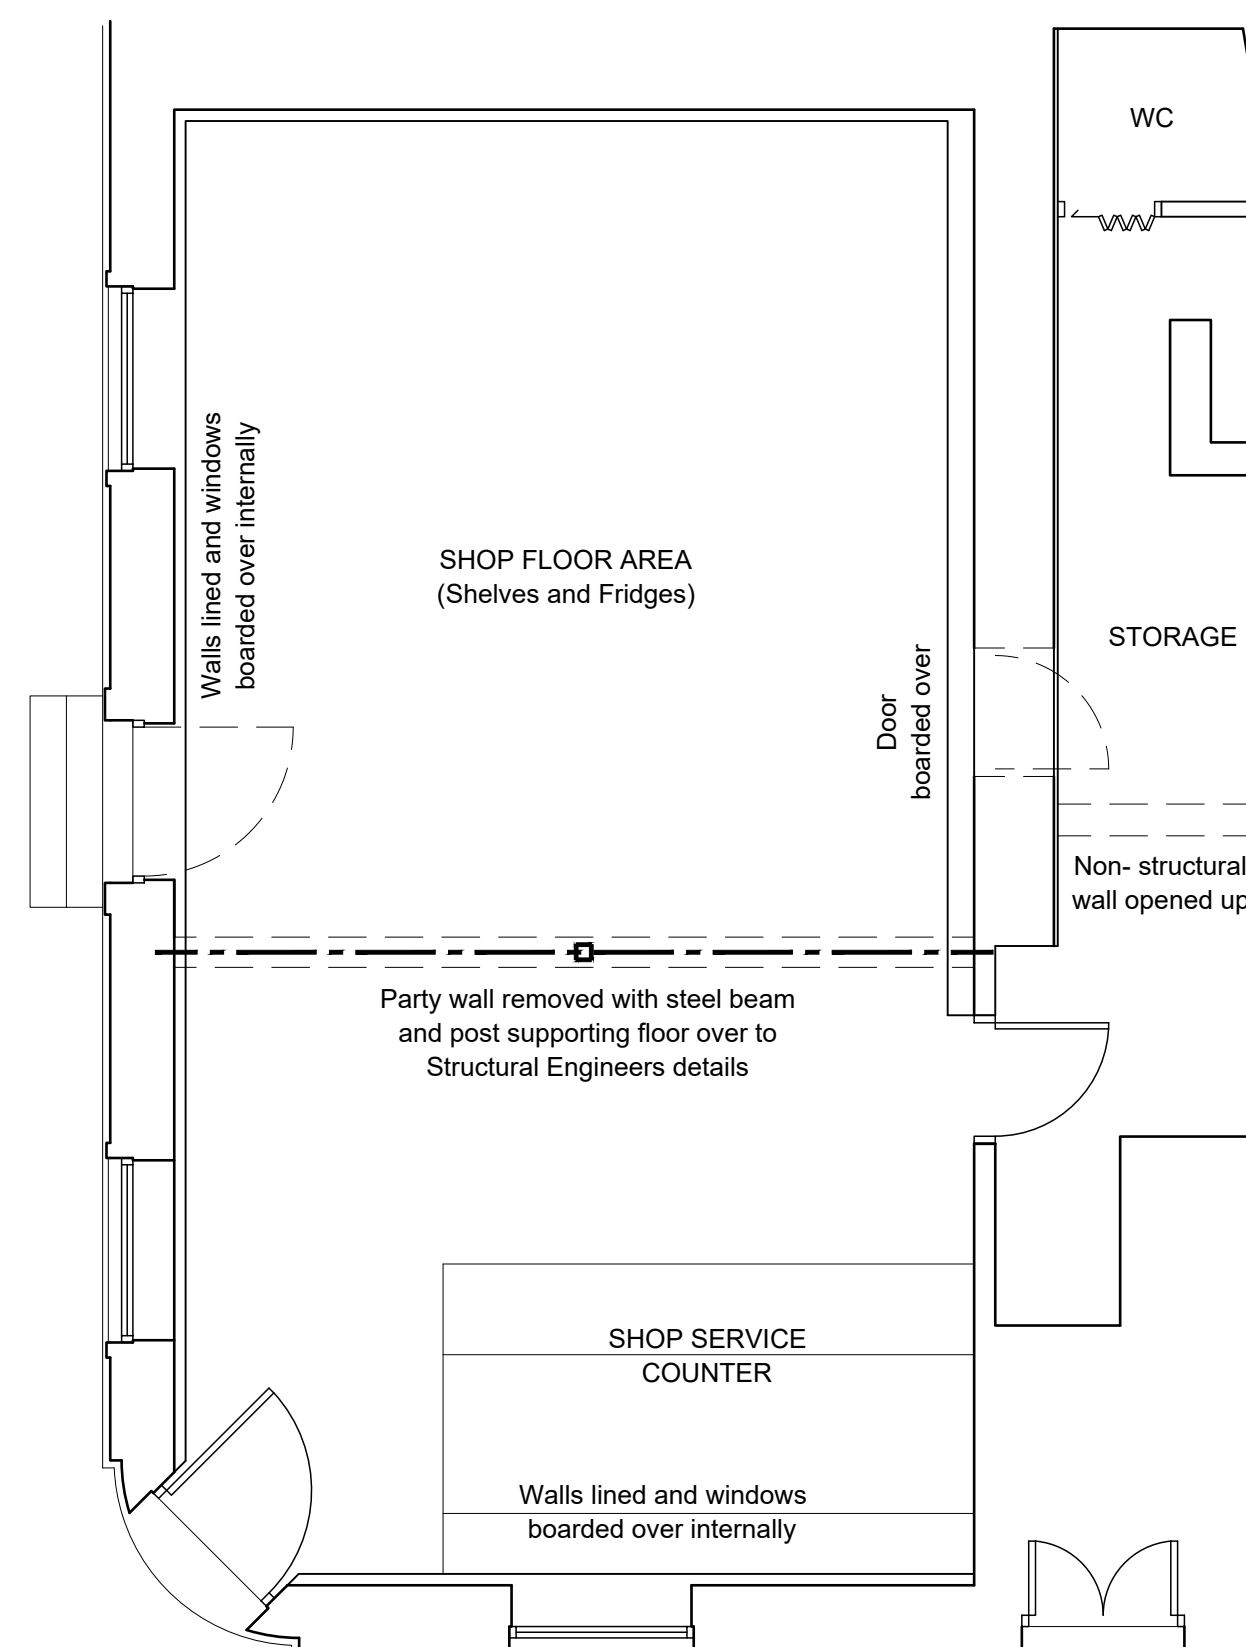

GROUND FLOOR PLAN AS PROPOSED / BUILT



BRT Services
52 ASHENHURST AVENUE,
ASHENHURST,
HUDDERSFIELD, HD4 6PX
TEL: 07855 945690

LANDSCAPING & ARCHITECTURAL SERVICES

Client Trinity Trading and Consulting Ltd.

Job title PROPOSED RETAIL UNIT:
21 LORD STREET &
10 ST. PETER'S STREET
HUDDERSFIELD

Drawing 750-01
FLOOR PLANS

Scale 1:50 @ A2

Date MAY 2026 Revision B