



UNIT	PROPOSED CEILING
7a	New plasterboard and skim ceiling
9	New plasterboard and skim ceiling
10	New plasterboard and skim ceiling
17	New plasterboard and skim ceiling
18	New plasterboard and skim ceiling
25	New plasterboard and skim ceiling
26	New plasterboard and skim ceiling
27	New plasterboard and skim ceiling
28	New plasterboard and skim ceiling
34	New plasterboard and skim ceiling
35	New plasterboard and skim ceiling

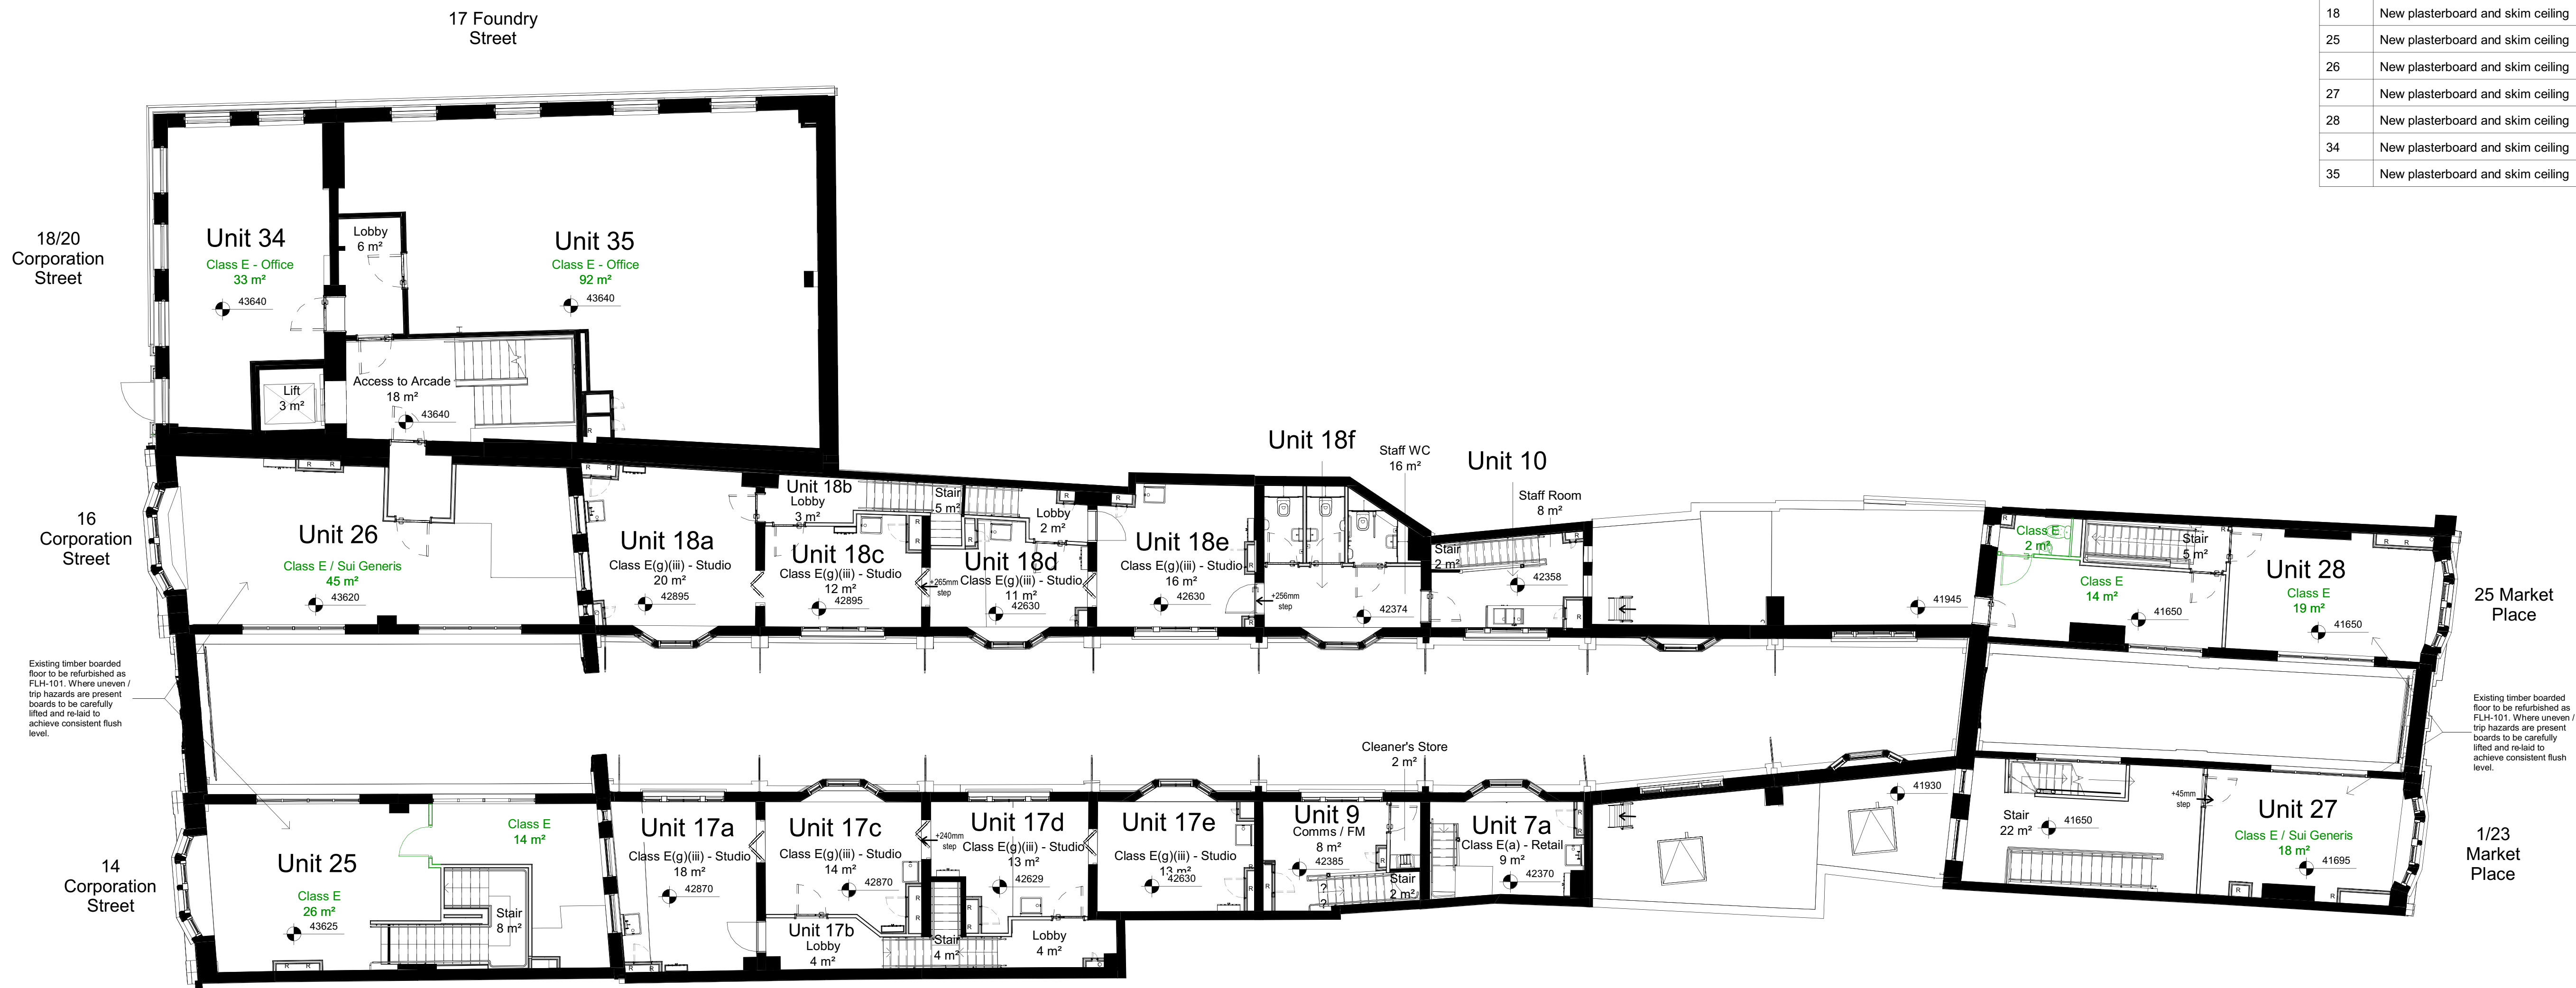

1 First Floor Plan_Proposed
1 : 100

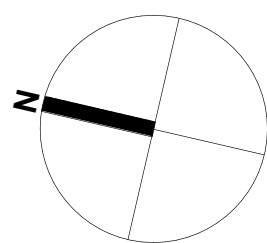

KEY

R MEP RISER

NOTES


To be read in conjunction with drawing series:

- (04) Access & Maintenance Strategy Drawings
- (09) Significant Hazards and Risks
- (20) General arrangement and removals drawings
- (22) Partition drawings
- (24) Stairs drawings
- (25) Lift drawings
- (27) Roof drawings
- (31) External doors and windows drawings
- (32) Internal doors and windows drawings
- (33) Existing stair repairs drawings
- (34) Handrails drawings

(35) Ceiling drawings
(37) Rooflight drawings
(67) Fire strategy drawings
(78) Proposed gates drawings
(94) Landscape drawings
and the Architectural Specification 1705-BDP-AD-XX-SP-A-00001.
For all window and door repairs refer to schedules 1705-BDP-AD-
ZZ-SH-A-30002-3.
Refer to schedule 1705-BDP-AD-ZZ-SH-A-20001 for details of
repairs and upgrades to existing shopfronts.
Please refer to first two digits of the drawing number for the
drawing series reference.

DRAWING TO BE PRINTED IN COLOUR

T02	Refer to table of amendments.	MD	CD	18/06/26
T01	For Tender.	HB	CD	21/04/23
SOLUTIONS		PROBABLE	CAUSE	DATE

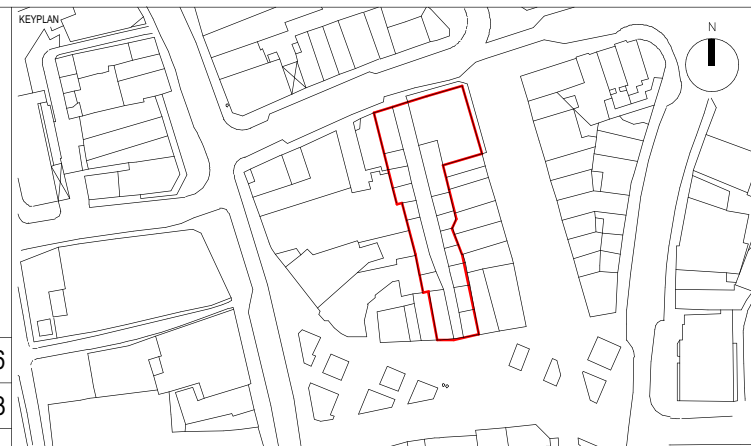

11 Ducie Street
PO Box 85
Piccadilly Basin
Manchester
M60 3JA
United Kingdom

T +44 [0]161 828 2200
www.bdp.com

BDP.

PROJECT TITLE
Dewsbury Arcade

BOF JOB NUMBER:
P3001705

DRAWING TITLE
First Floor GA Plan as Proposed

	Indicated
	DATE FIRST ISSUED
	21/04/23

(Kontrola) No. 1705-BDP-AD-01-PL-A-20001-

SCALE @ A1
As indicated

DATE FIRST ISSUED
21/04/23

REVISION
T02