



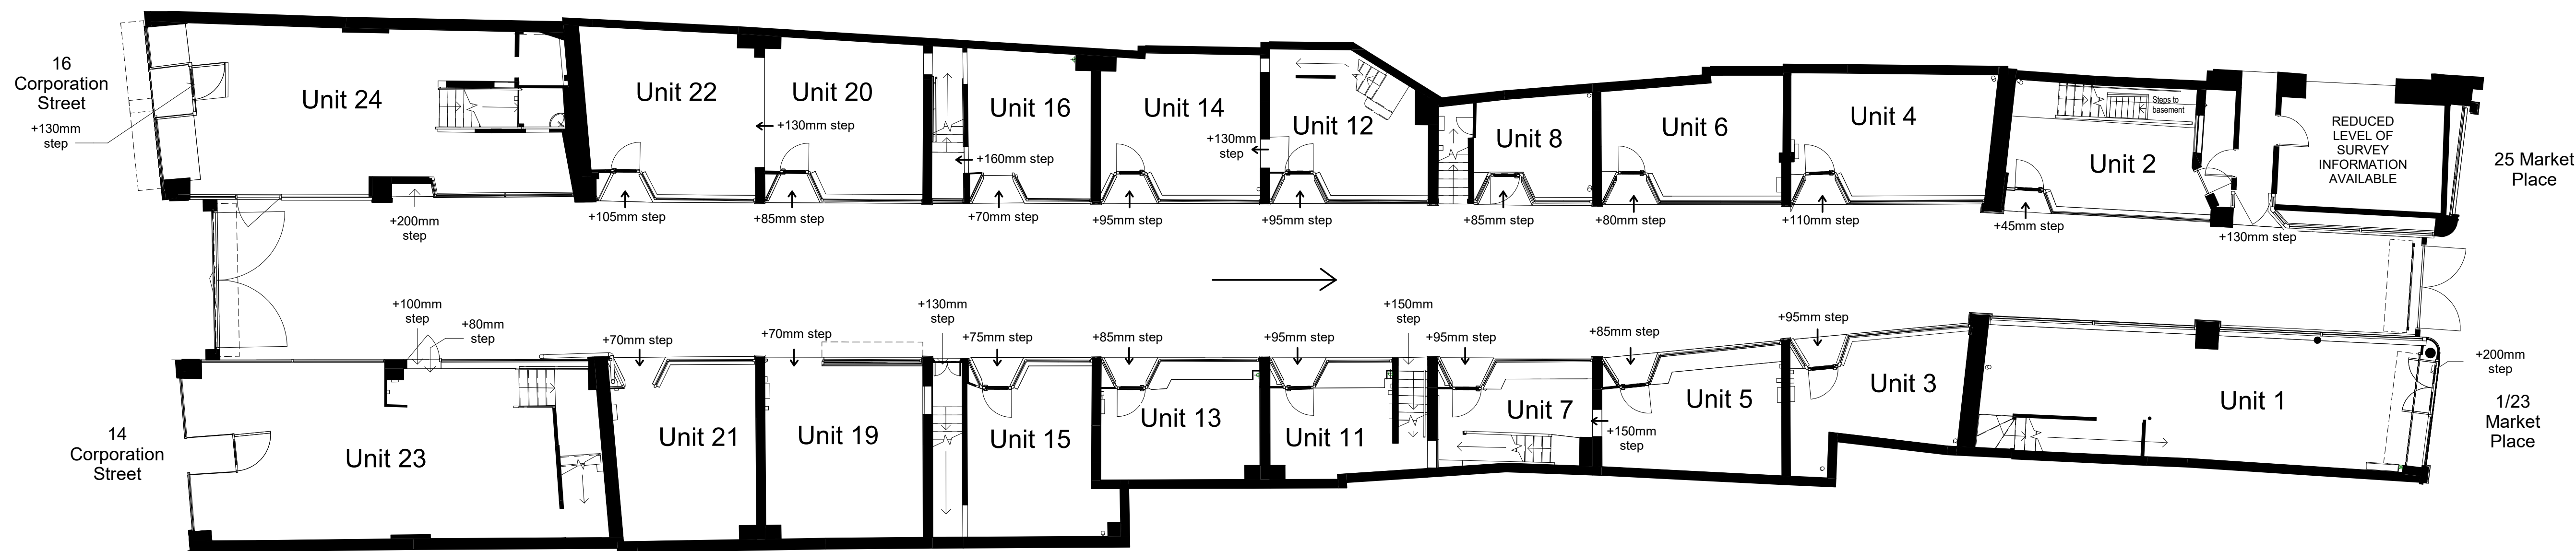

1 Ground Floor Plan_Existing
1 : 100

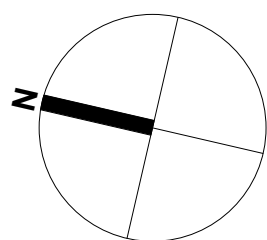

NOTES

BUILDING DESIGN PARTNERSHIP SHALL HAVE NO RESPONSIBILITY FOR ANY USE MADE OF THIS DOCUMENT OTHER THAN FOR THAT WHICH IT WAS PREPARED AND ISSUED.
ALL DIMENSIONS SHOULD BE CHECKED ON SITE.
DO NOT SCALE FROM THIS DRAWING.
ANY DRAWING ERRORS OR DIVERGENCIES SHOULD BE BROUGHT TO THE ATTENTION OF BUILDING DESIGN PARTNERSHIP AT THE ADDRESS SHOWN BELOW.
DRAWINGS SHALL BE READ IN CONJUNCTION WITH THE FOLLOWING BEFORE WORK COMMENCES:
• THE CDM DESIGN ISSUES REGISTER
• THE BDP RISK SERIES OF DRAWINGS
• THE PROJECT CDM RISK REGISTER

P03	For Planning	HB	CD	09/08/21
P02	Stage 2 Draft Issue	HB	CD	01/04/21
P01	First Issue	HB	CD	05/03/21

REVISION DESCRIPTION DRAWN CHECKED DATE



11 Ducie Street
PO Box 85
Piccadilly Basin
Manchester
M60 3JA
United Kingdom
T +44 [0]161 828 2200
www.bdp.com



PROJECT TITLE
Dewsbury Arcade

REF: 1705
DRAWING TITLE
P3001705

Existing Ground Floor Plan

1705-BDP-AD-00-PL-Z-00001

SCALE
@ A1
1 : 100
DATE PREP ISSUED
05/03/21
REVISION
P03