



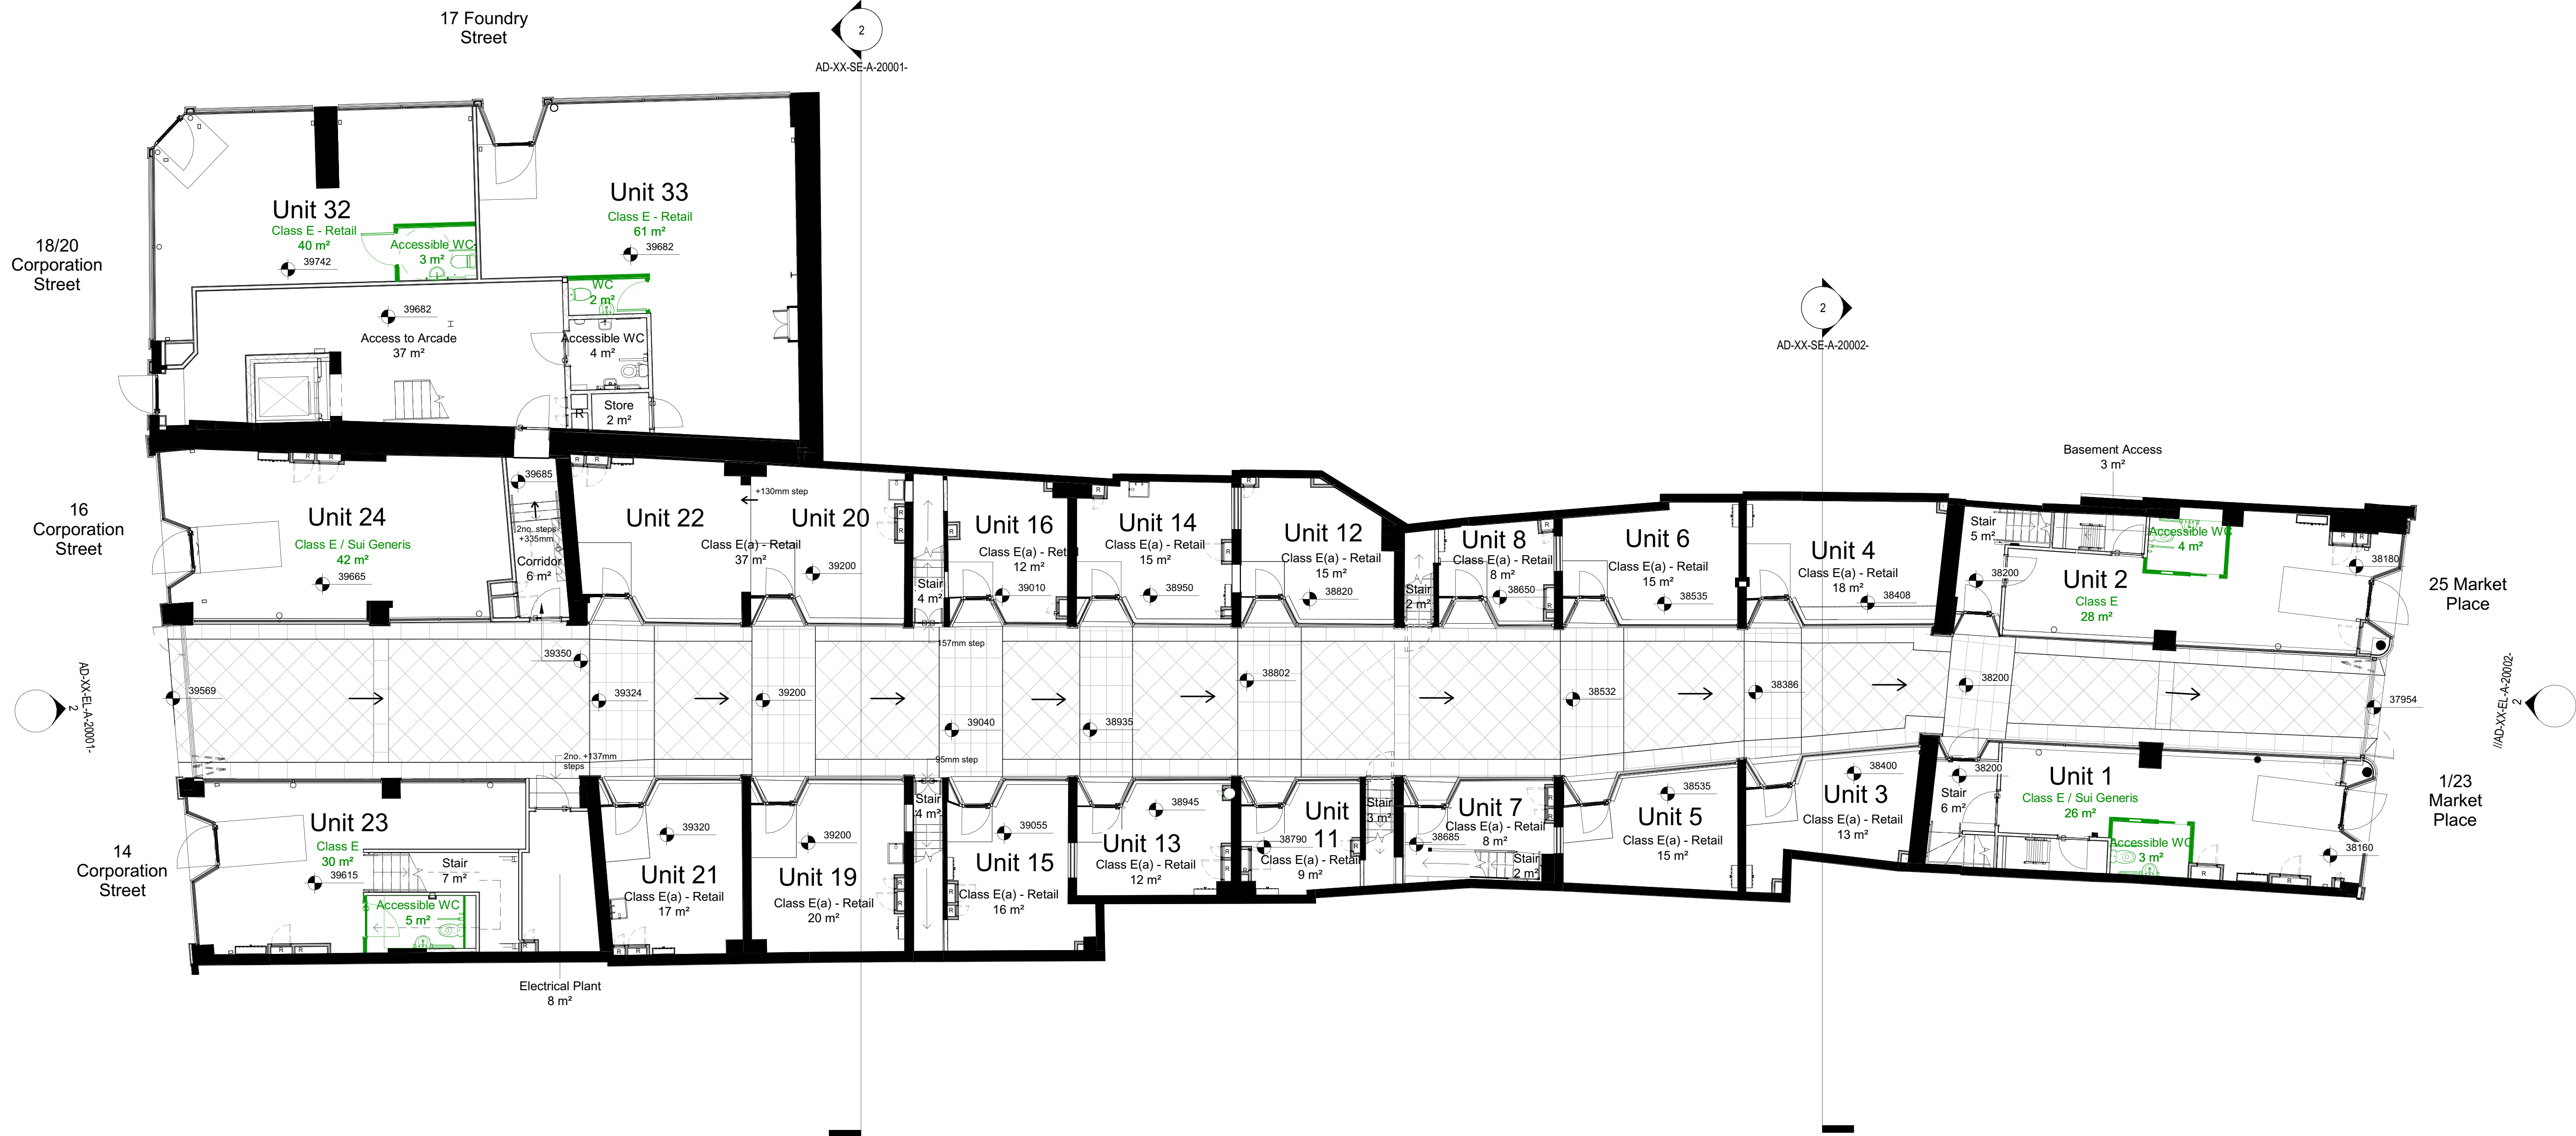

1 Ground Floor Plan_Proposed
1 : 100

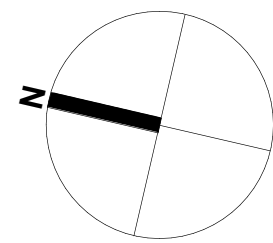

KEY

R MEP RISER


NOTES

BUILDING DESIGN PARTNERSHIP SHALL HAVE NO RESPONSIBILITY FOR ANY USE MADE OF THIS DOCUMENT OTHER THAN FOR THAT WHICH IT WAS PREPARED AND ISSUED.
ALL DIMENSIONS SHOULD BE CHECKED ON SITE.
DO NOT SCALE FROM THIS DRAWING.
ANY DRAWING ERRORS OR DIVERGENCIES SHOULD BE BROUGHT TO THE ATTENTION OF BUILDING DESIGN PARTNERSHIP AT THE ADDRESS SHOWN BELOW.
DRAWINGS SHALL BE READ IN CONJUNCTION WITH THE FOLLOWING BEFORE WORK COMMENCES:
• THE COM DESIGN ISSUES REGISTER
• THE BDP RISK SERIES OF DRAWINGS
• THE PROJECT COM RISK REGISTER

To be read in conjunction with drawing series:
(04_) Access & Maintenance Strategy Drawings
(09_) Significant Hazards and Risks
(20_) General arrangement and removals drawings
(22_) Partition drawings
(24_) Stairs drawings
(25_) Lift drawings
(27_) Roof drawings
(31_) External doors and windows drawings
(32_) Internal doors and windows drawings
(33_) Existing stair repairs drawings
(34_) Handrails drawings

(35_) Ceiling drawings
(37_) Rooflight drawings
(67_) Fire strategy drawings
(78_) Proposed gates drawings
(94_) Landscape drawings
and the Architectural Specification 1705-BDP-AD-XX-SP-A-00001.
For all window and door repairs refer to schedules 1705-BDP-AD-ZZ-SH-A-30002-3.
Refer to schedule 1705-BDP-AD-ZZ-SH-A-20001 for details of repairs and upgrades to existing shopfronts.
Please refer to first two digits of the drawing number for the drawing series reference.
DRAWING TO BE PRINTED IN COLOUR.

T02	Refer to table of amendments.	MD	CD	06/06/25
T01	For Tender.	HB	CD	21/04/23
REVISION	DESCRIPTION	DRAWN	CHECKED	DATE

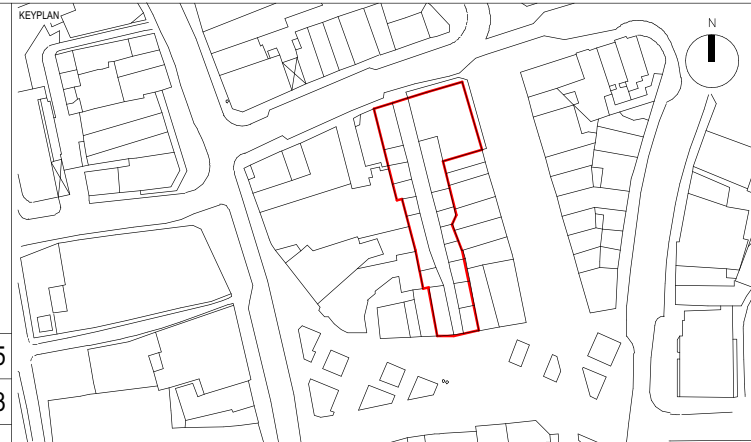

11 Ducie Street
PO Box 85
Piccadilly Basin
Manchester
M60 3JA
United Kingdom
T +44 [0]161 828 2200
www.bdp.com

BDP.

Drawing Title
Dewsbury Arcade

Project Number
P3001705
Drawing Title
Ground Floor GA Plan as
Proposed

Drawing No.
1705-BDP-AD-00-PL-A-20001-

Scale
As
indicated
Date First Issued
21/04/23
Revision
T02