




SITE SECTIONS - BARNESLEY ROAD, DENBY DALE

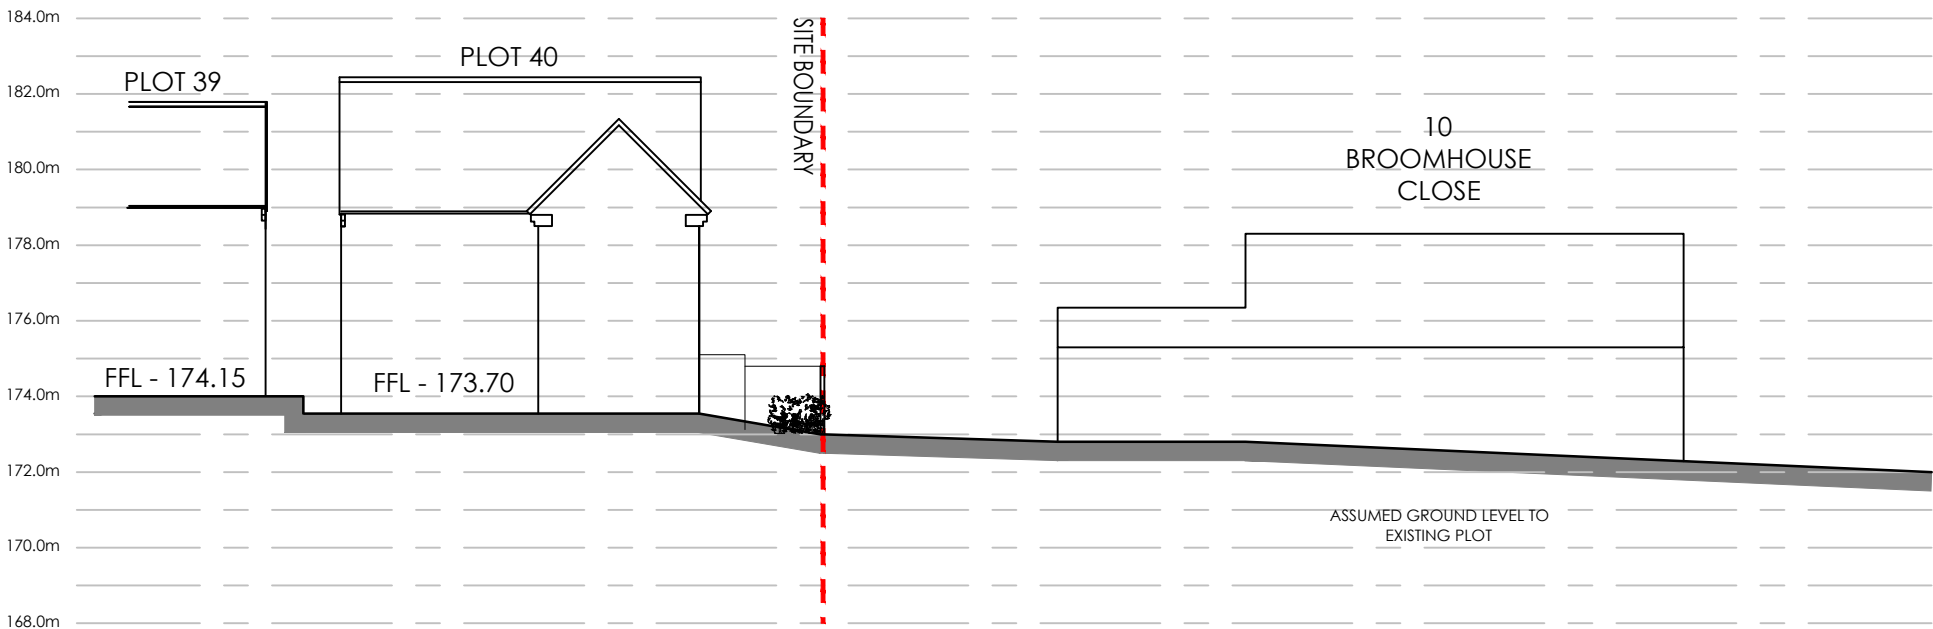


SITE SECTION A-A
SCALE 1:200

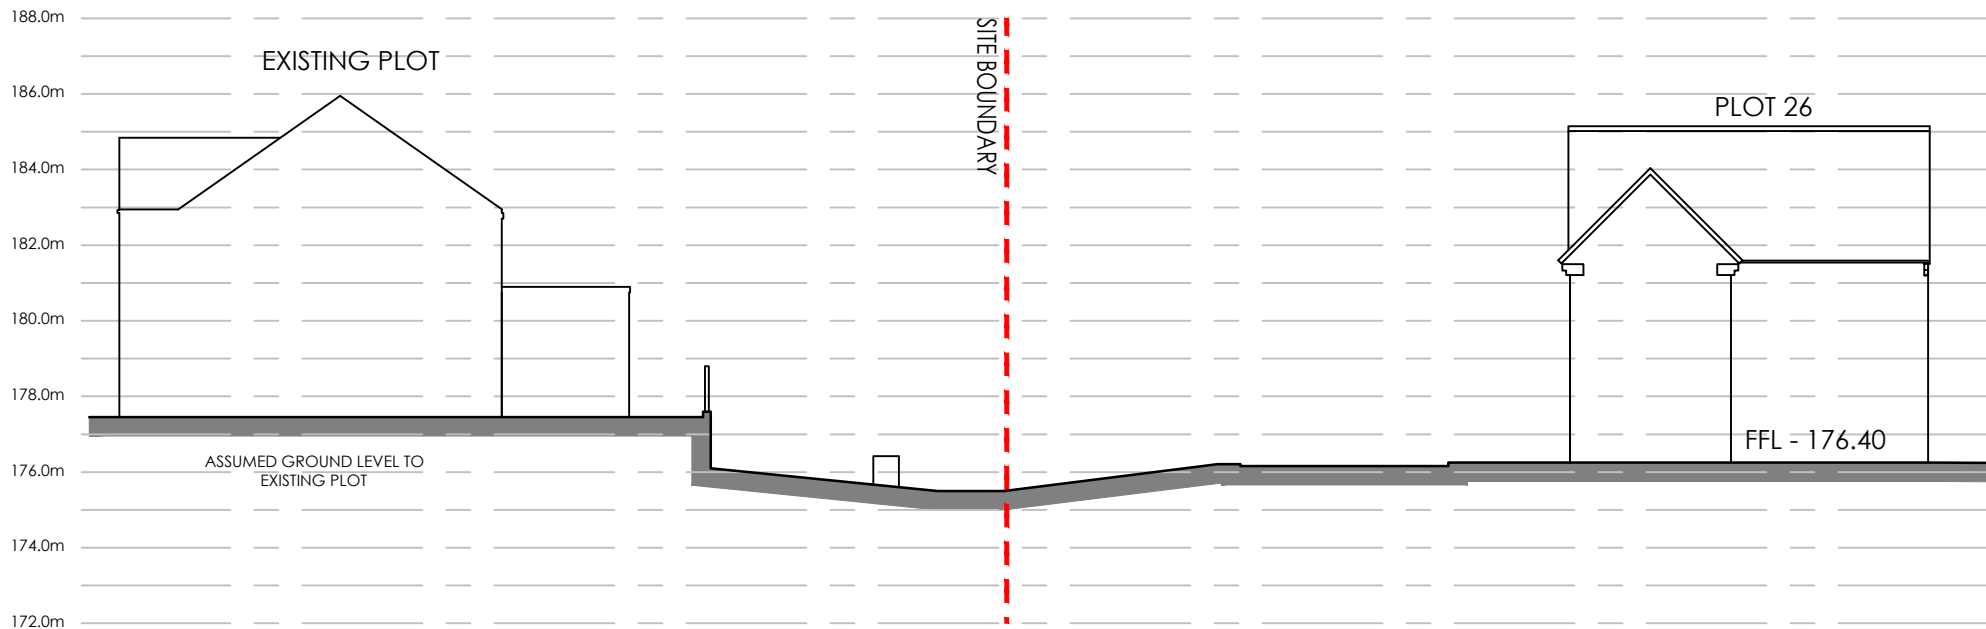

SITE SECTION D-D
SCALE 1:200

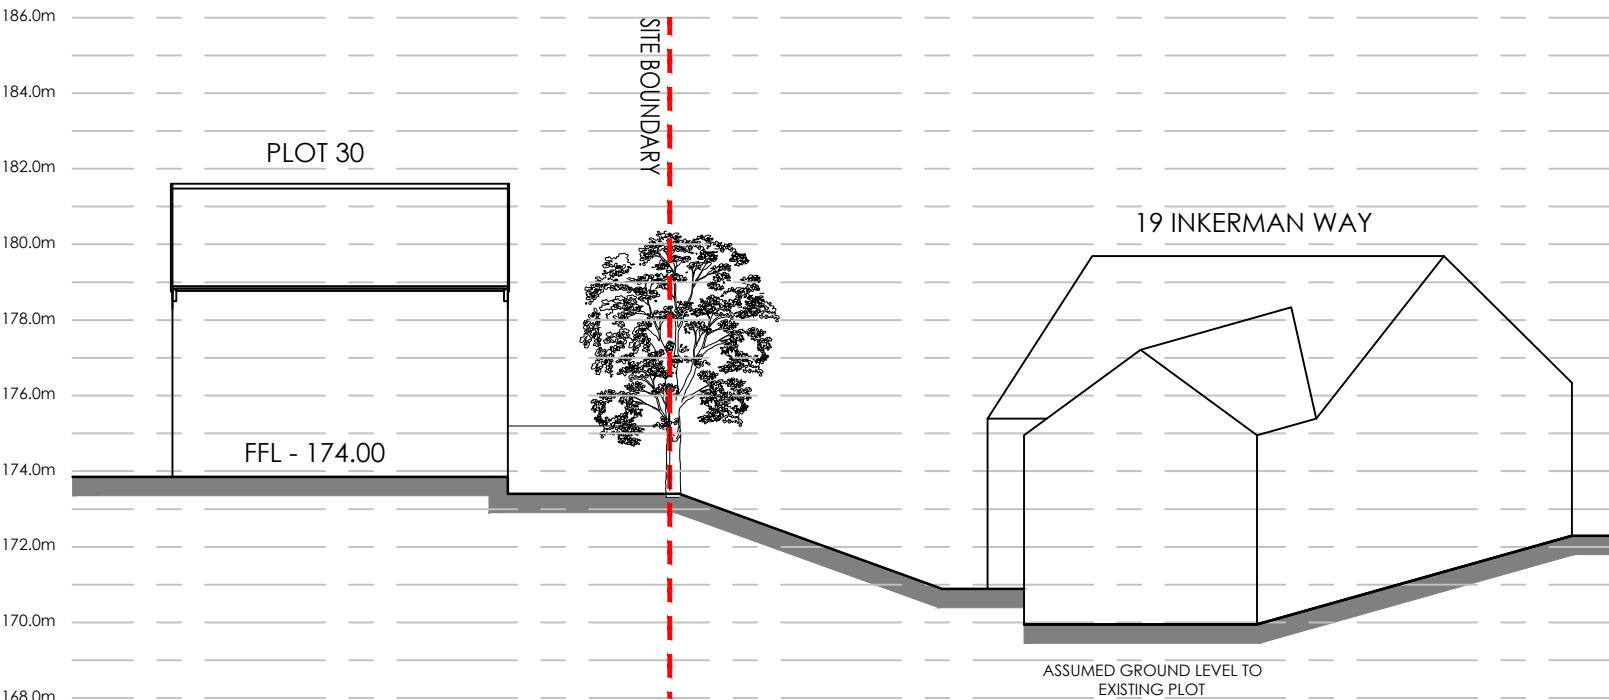

SITE SECTION B-B
SCALE 1:200

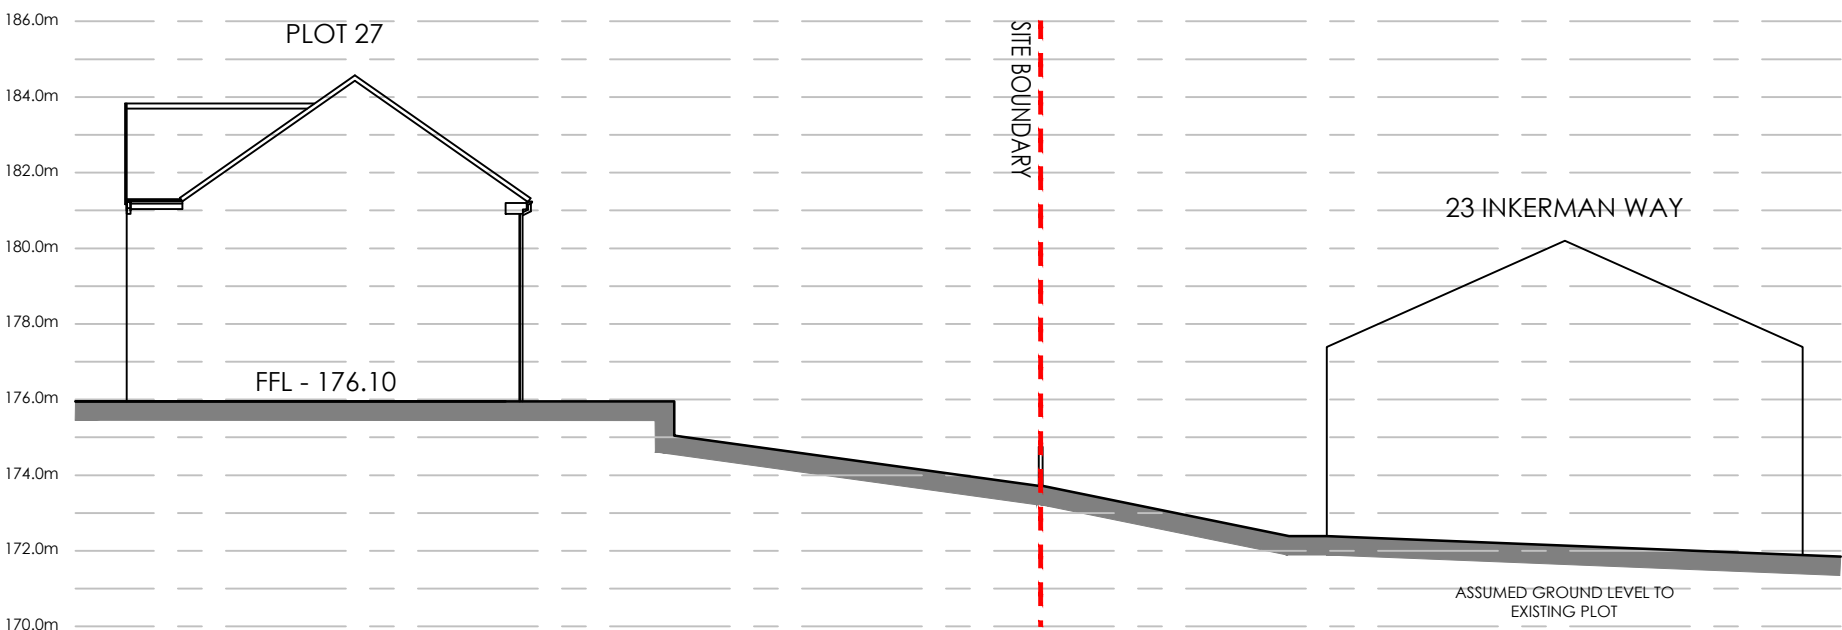

SITE SECTION C-C
SCALE 1:200



SITE PLAN SHOWING SITE SECTION LOCATIONS
NOT TO SCALE



NOTE: GROUND LEVELS SHOWN INDICITIVELY AND ARE SUBJECT TO EXTERNAL WORK DESIGNS TBC BY ENGINEERS

SITE SECTIONS - 2530-SSE-01
BARNESLEY ROAD, DENBY DALE
NEWETT HOMES
SCALE:1:200@A2 - JUNE 2026

PARKER PEEL
ARCHITECTURAL
e info@parkerpeel.co.uk w www.parkerpeel.co.uk t 01924 921 860