




EXISTING FRONT ELEVATION 1:100

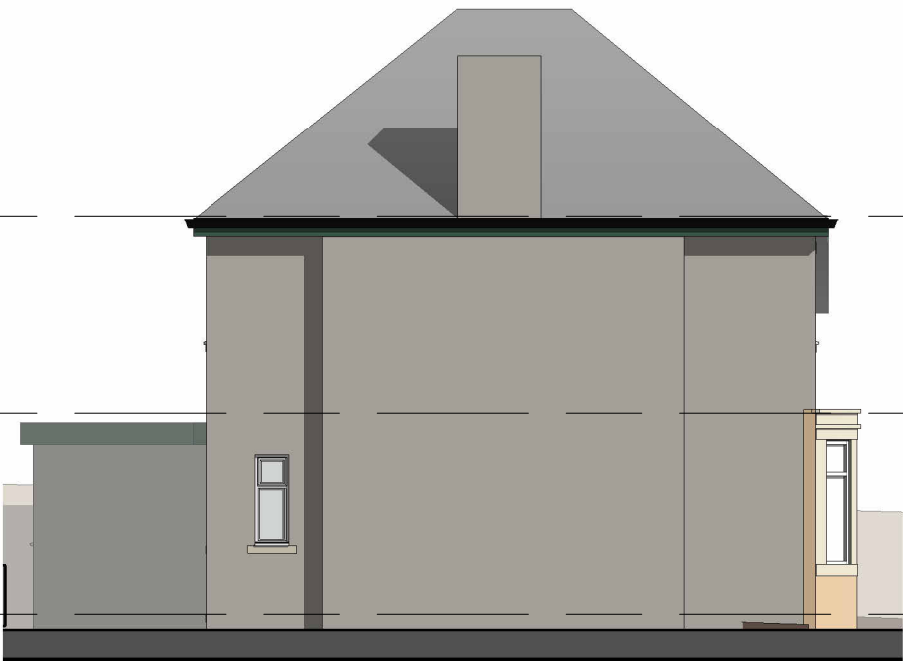


EXISTING SOUTH ELEVATION 1:100




EXISTING REAR ELEVATION 1:100




EXISTING NORTH ELEVATION 1:100

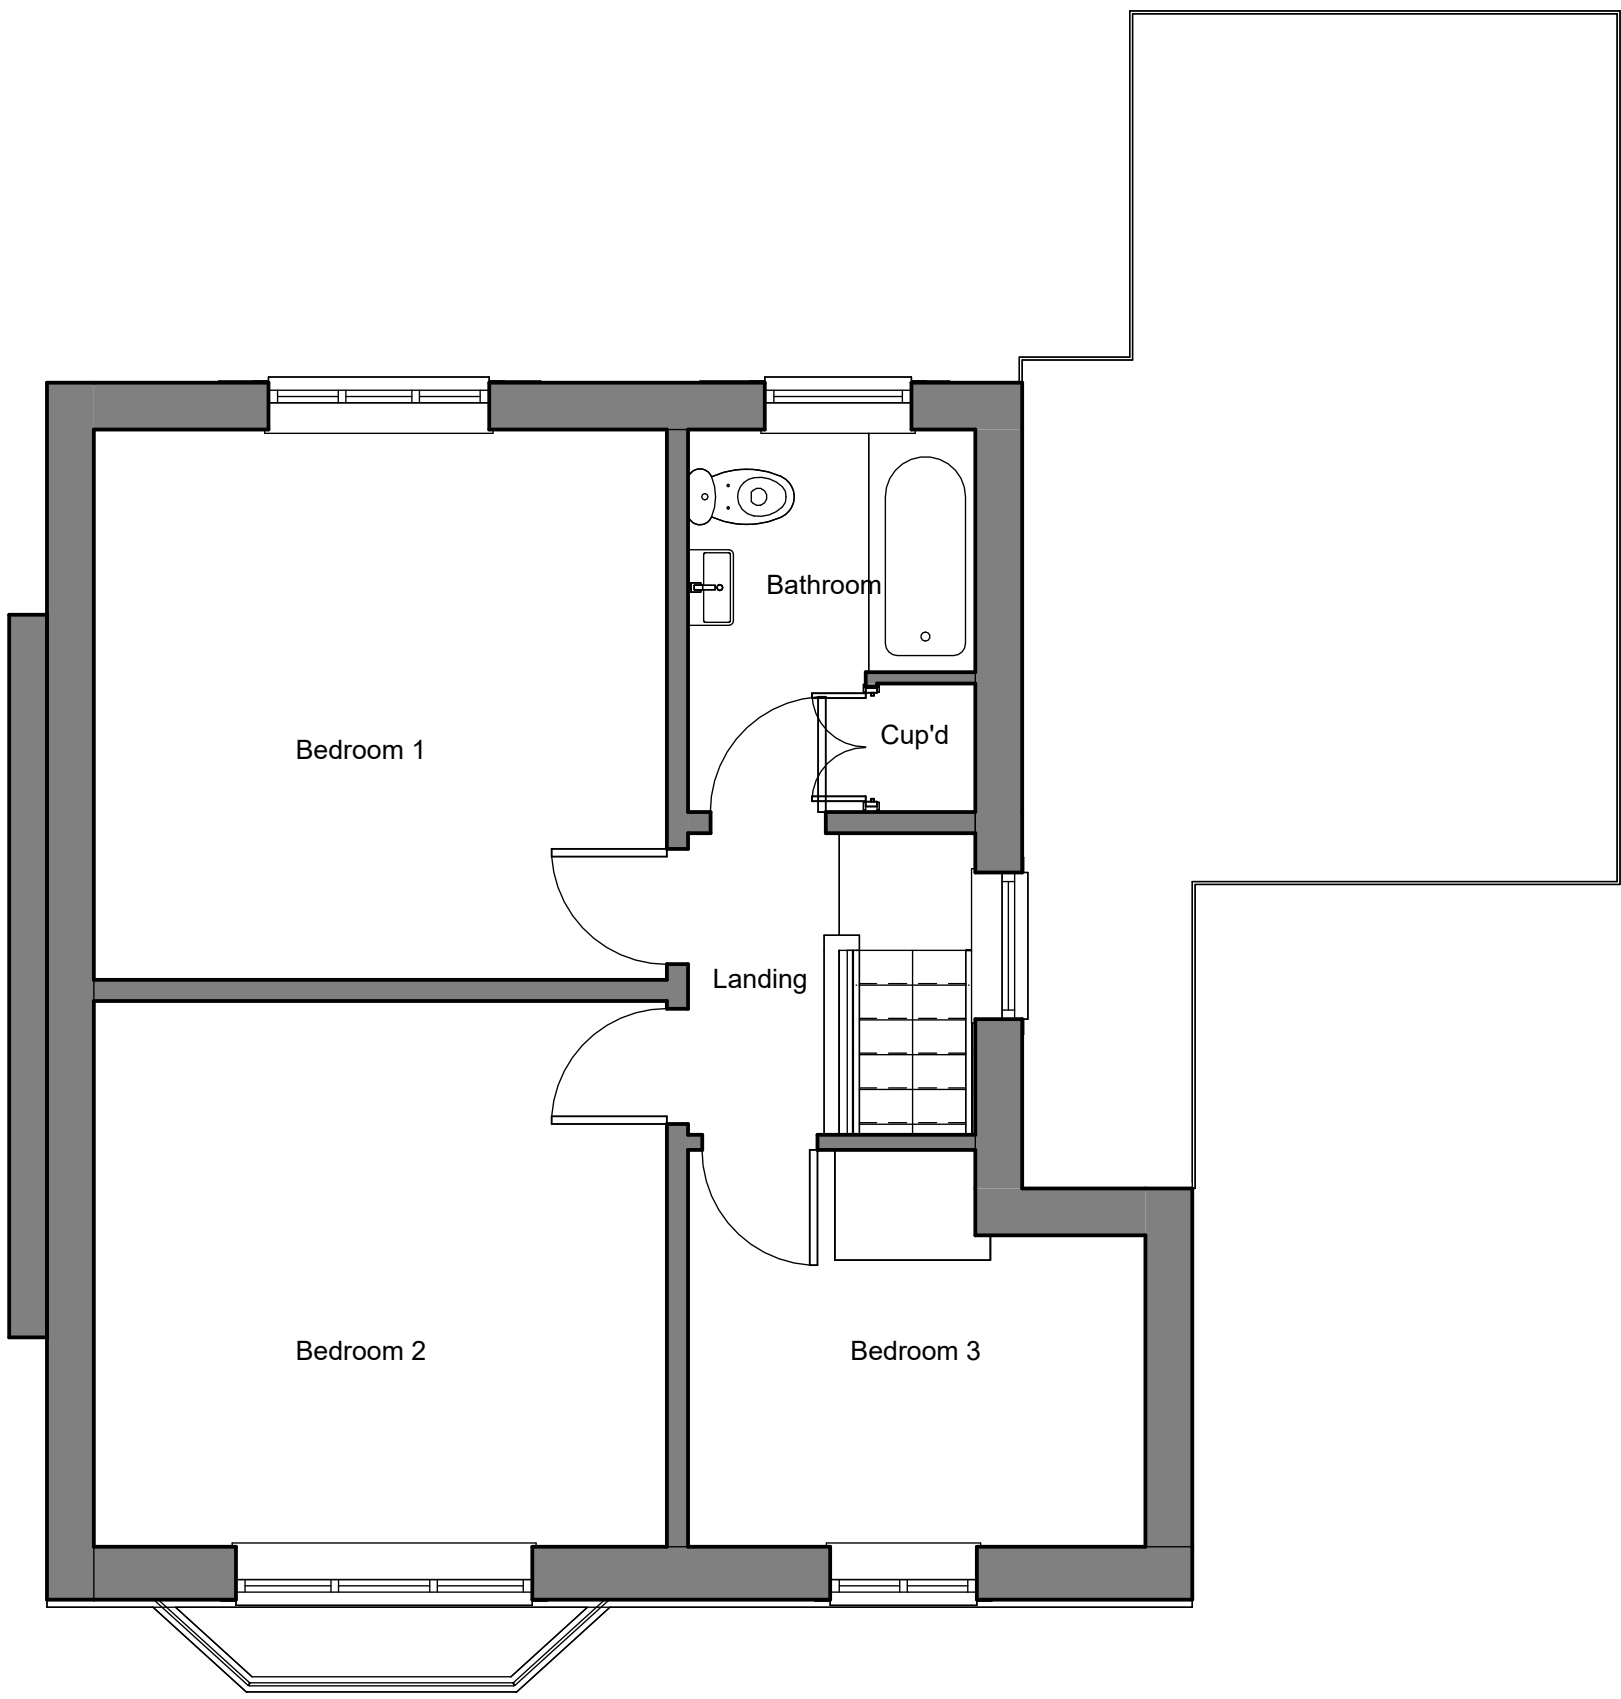

EXISTING FIRST FLOOR PLAN
1:50

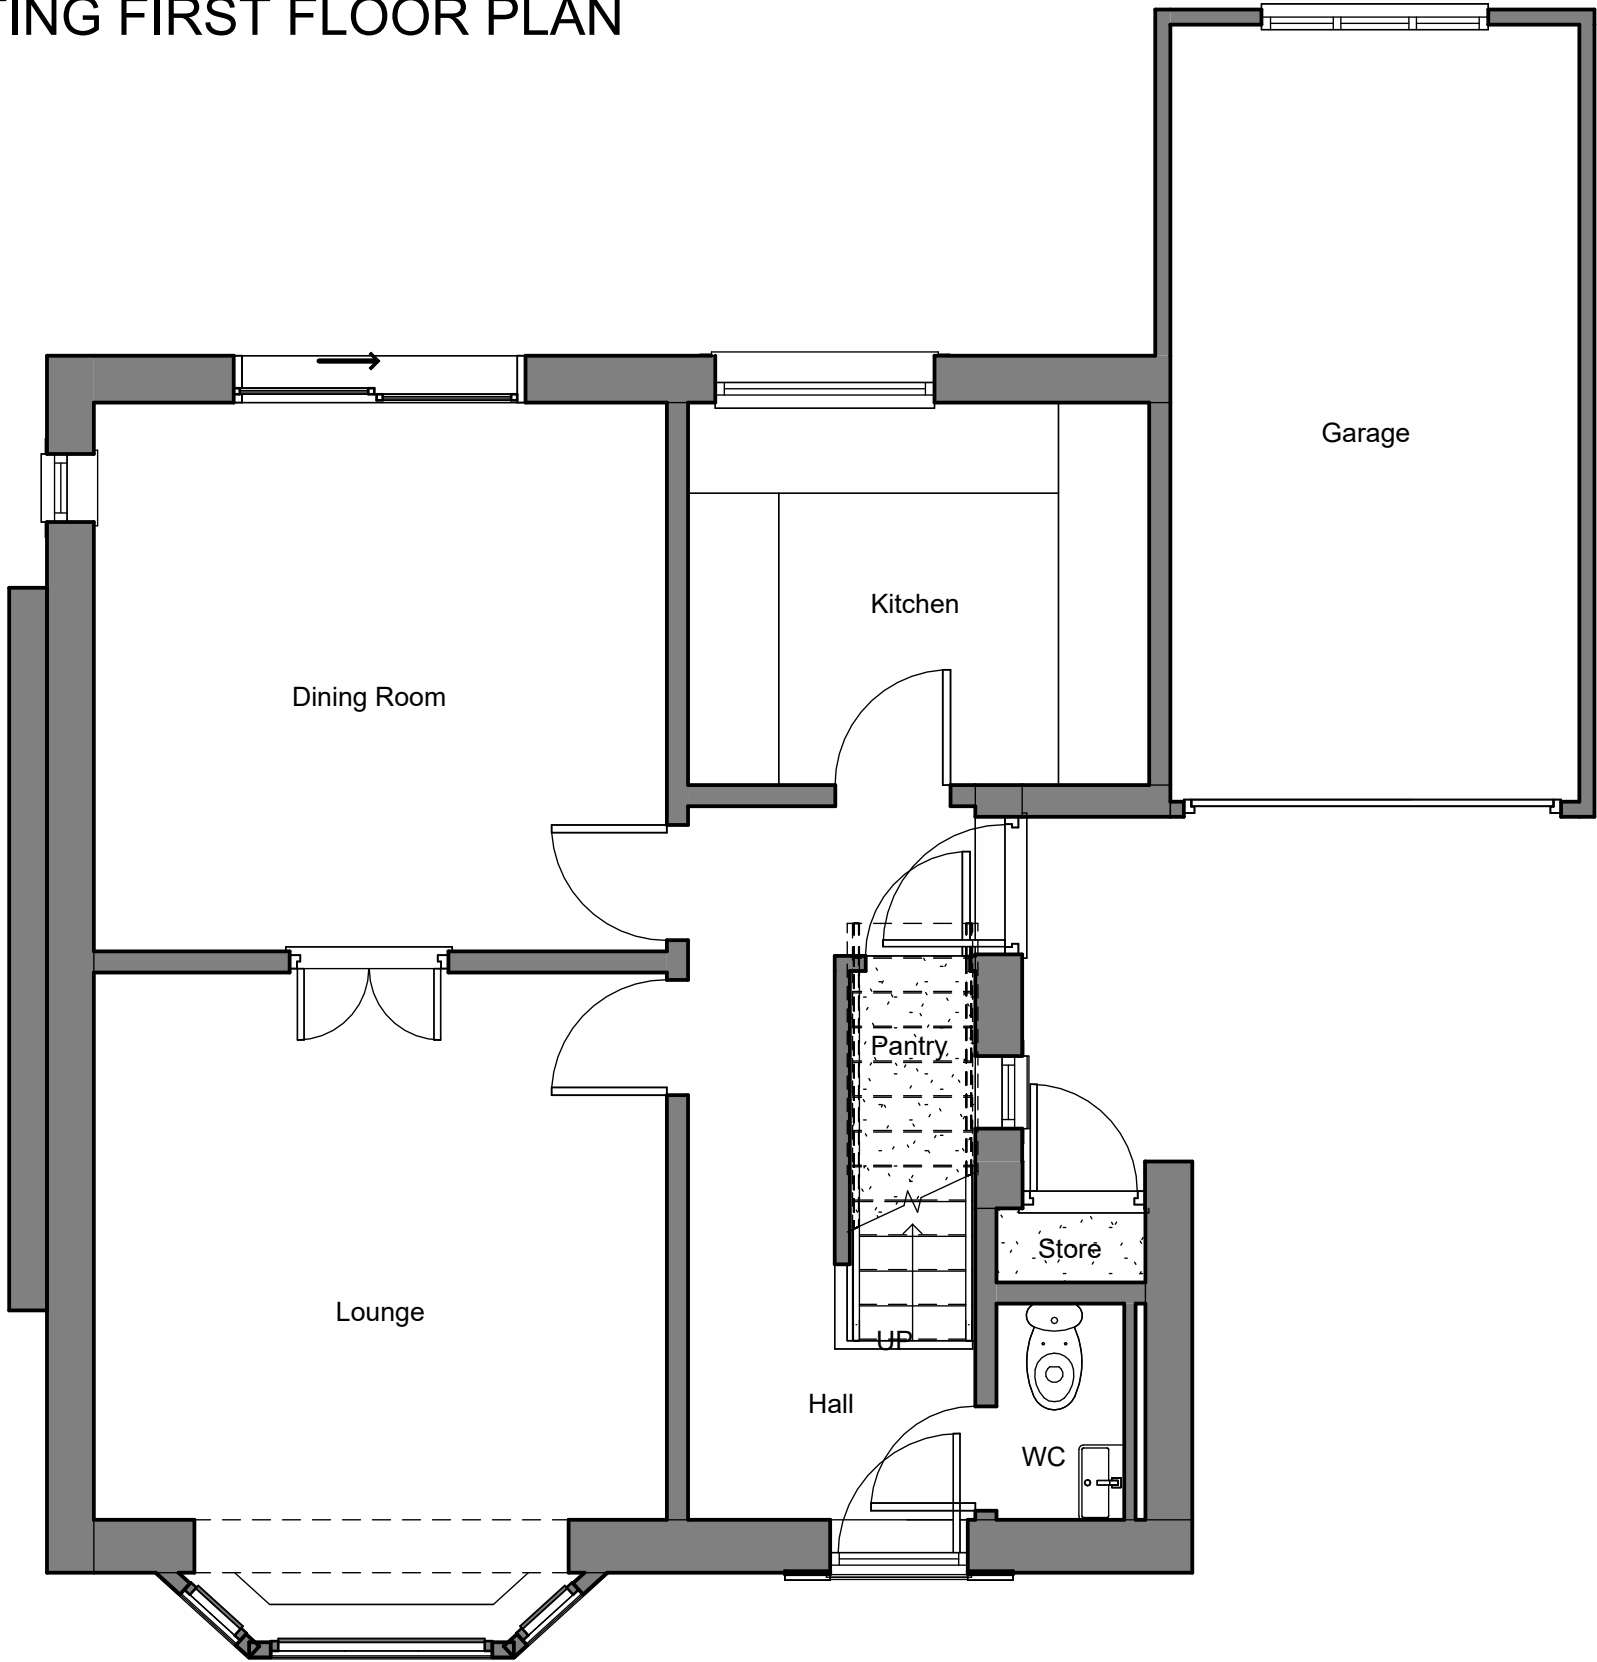

EXISTING GROUND FLOOR PLAN
1:50

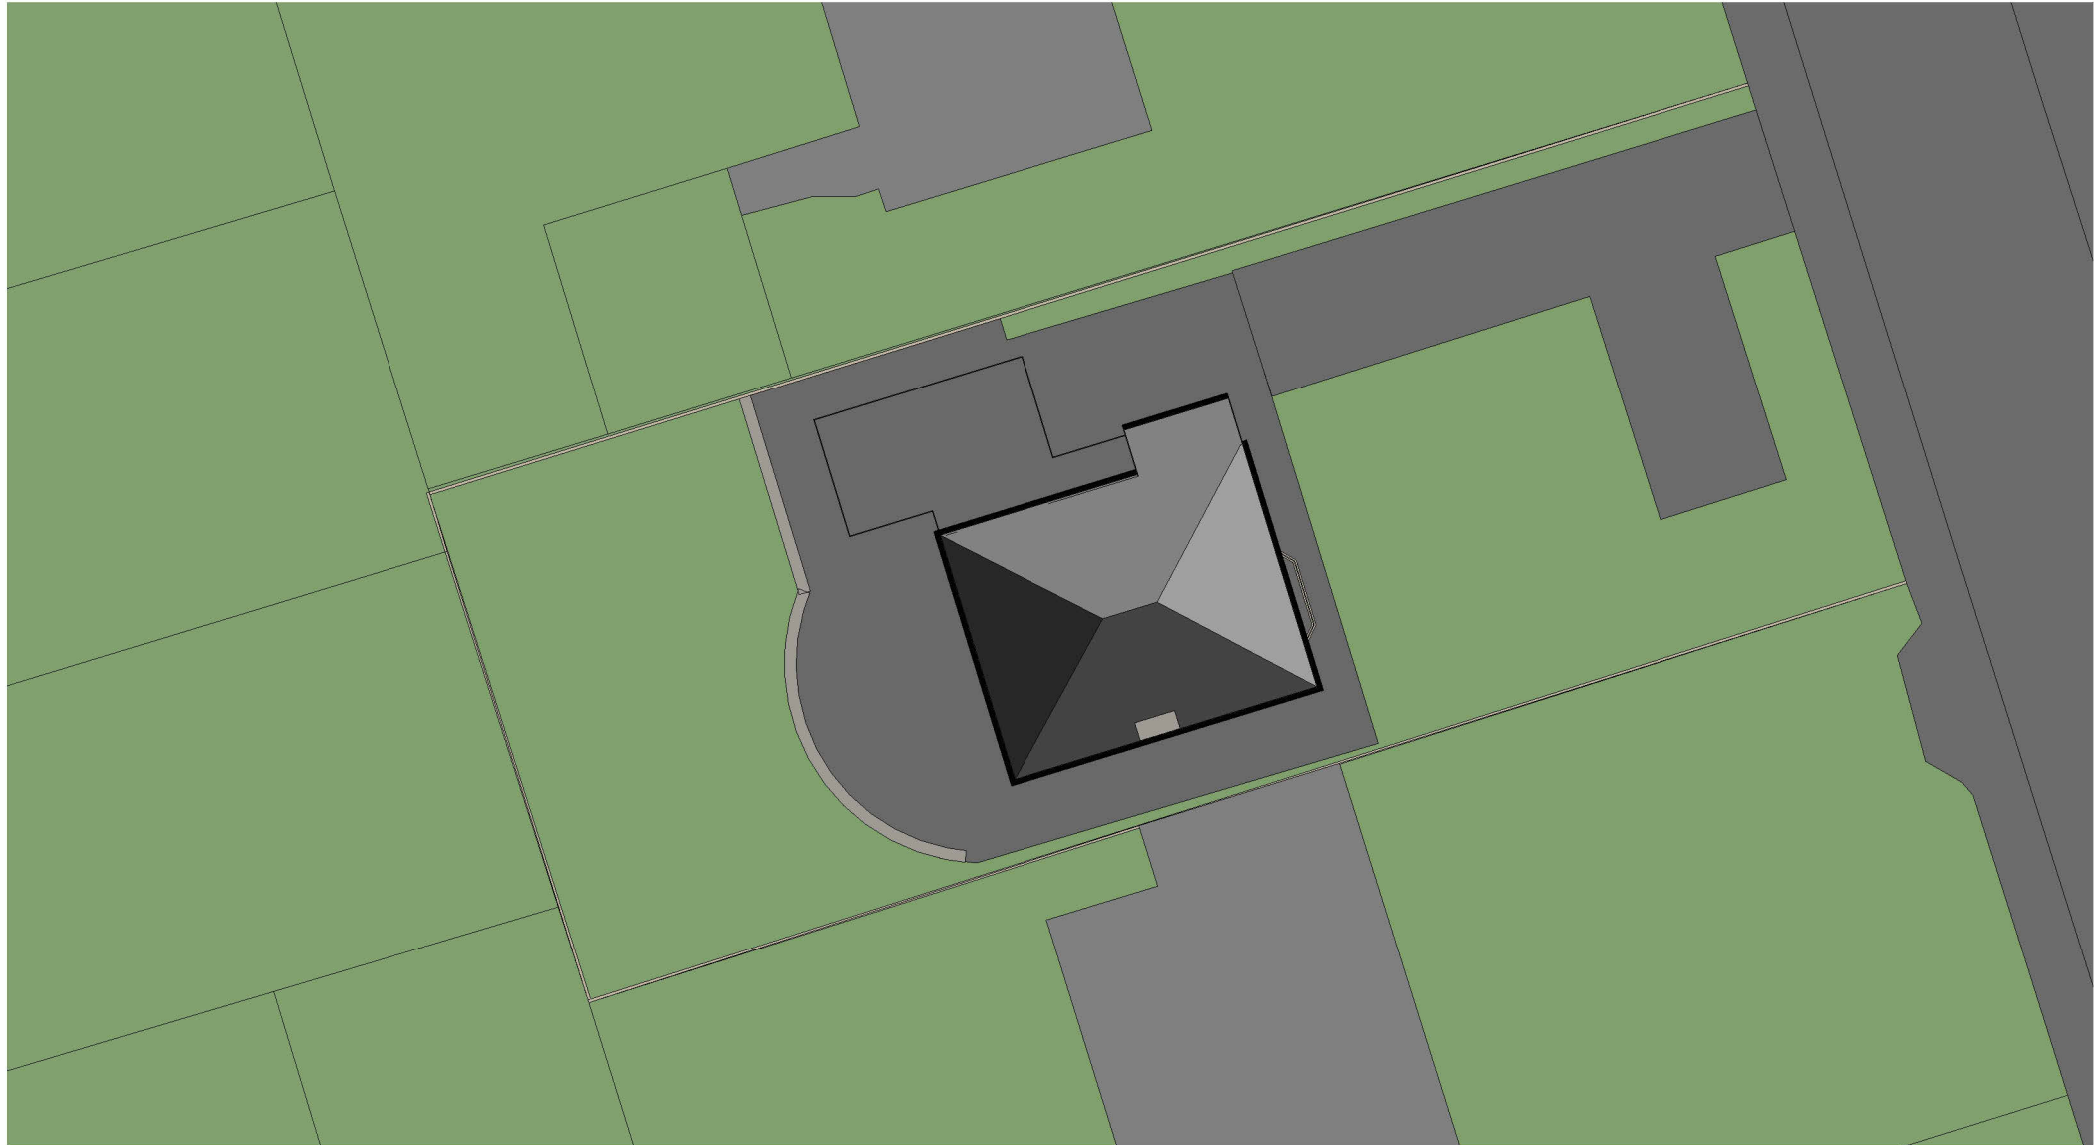

EXISTING SITE PLAN
1:200

PO	Drawing originated.	Description	JF	30.03.2026
Rev No.			Drawn:	Date



Client
Ms Charlotte Goulding

Project
32 Butternab Road, Beaumont Park

Drawing Title
Existing Plans & Elevations

Drawing No	Rev No
2026113-101	PO
Scale	Date Drawn
As indicated @ A1	Mar'26
Purpose of Issue	Drawn By
PLANNING	JF