


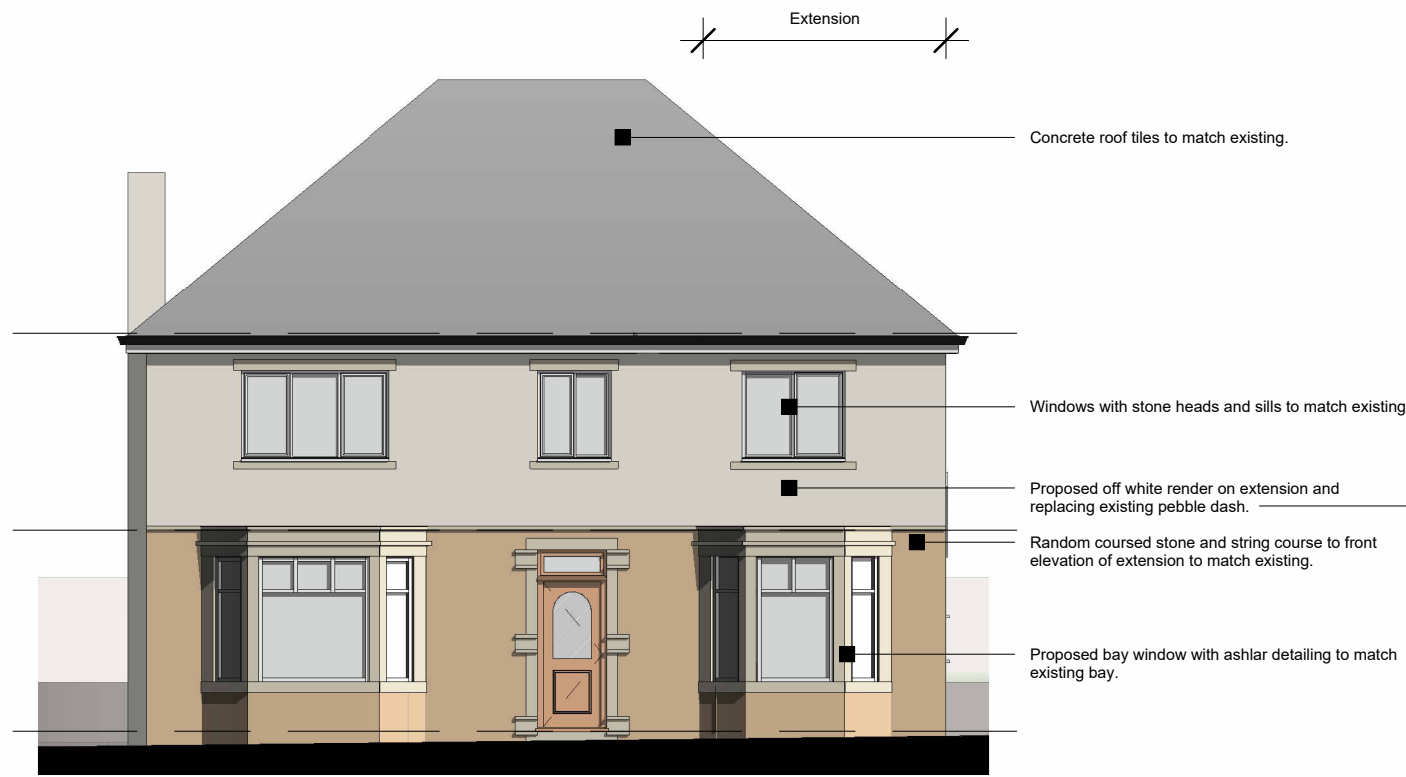


PROPOSED FRONT ELEVATION 1:100




PROPOSED SOUTH ELEVATION 1:100




PROPOSED REAR ELEVATION 1:100

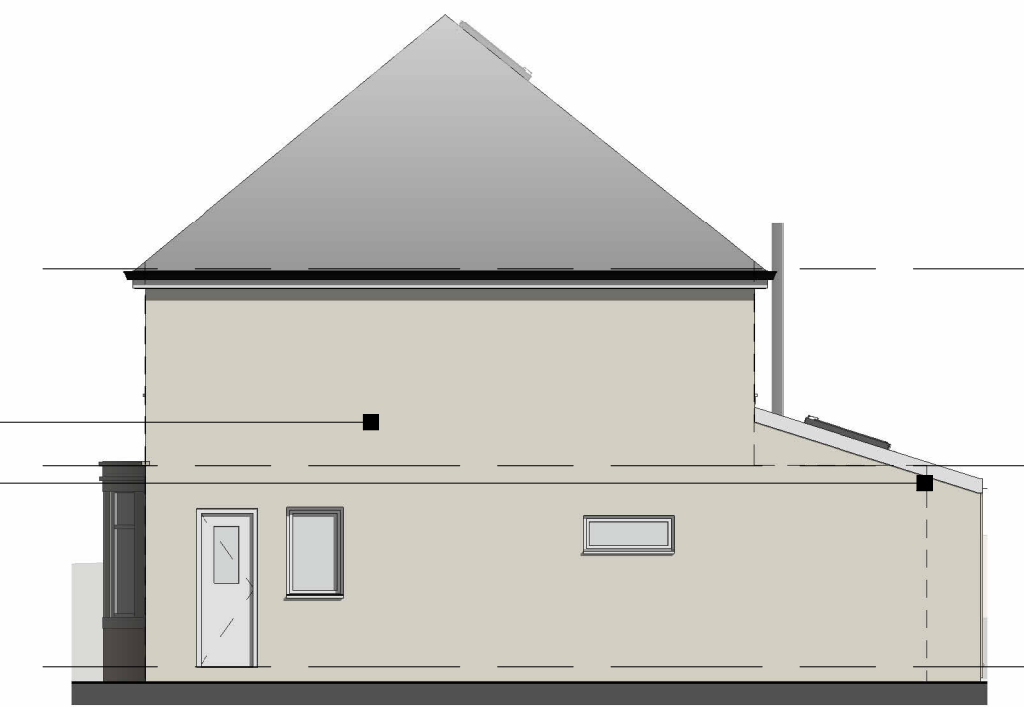


PROPOSED NORTH ELEVATION 1:100

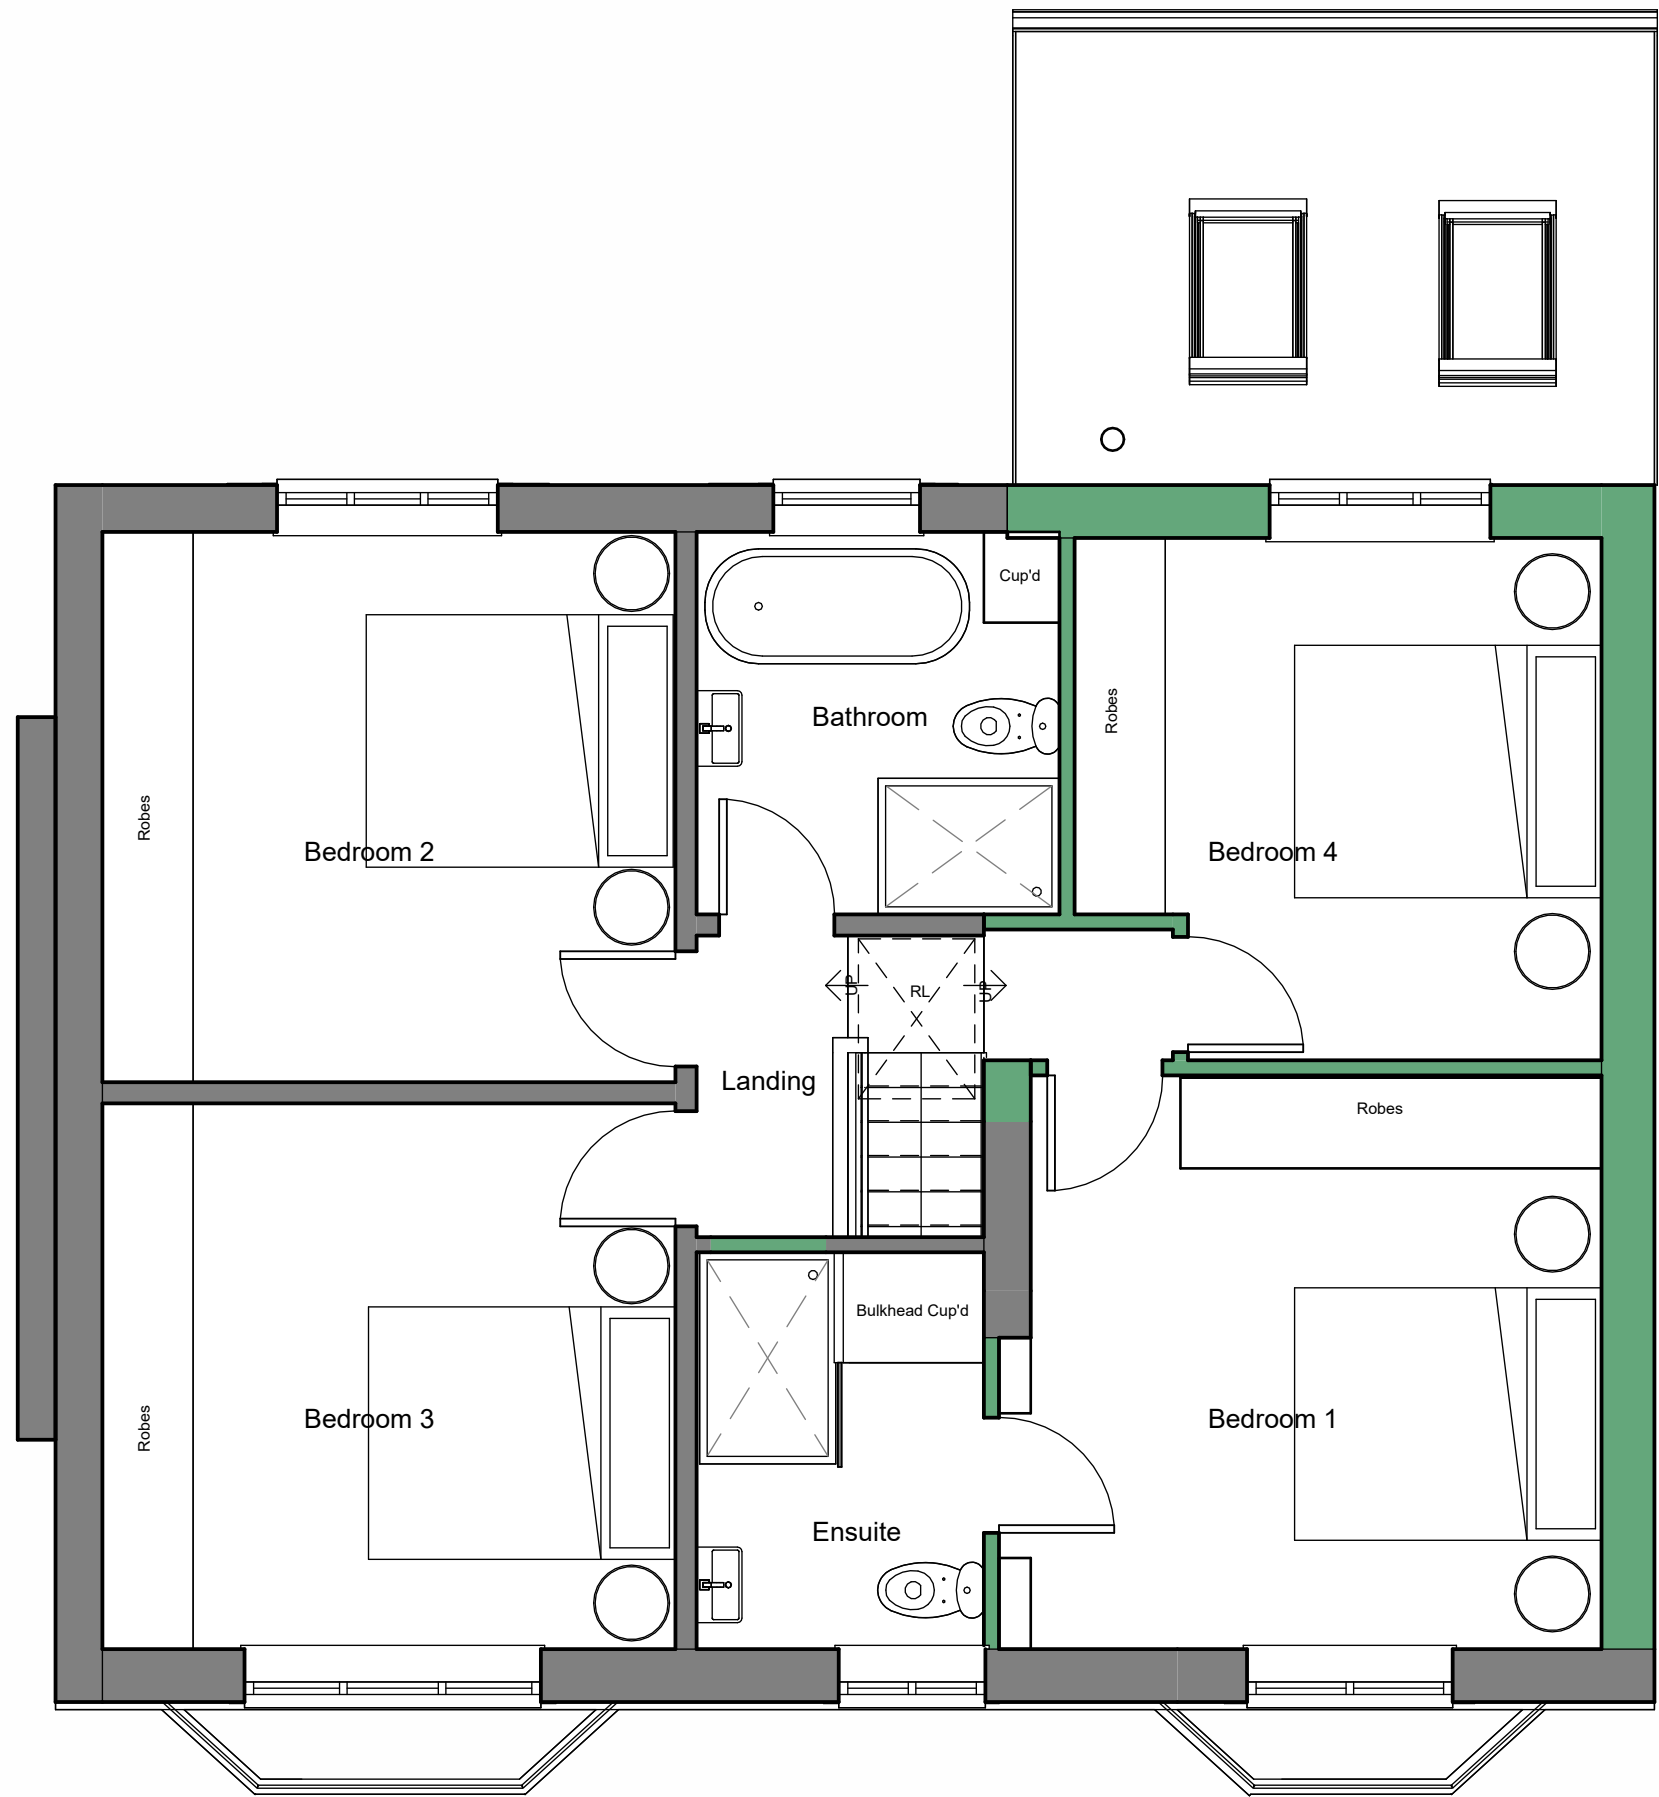

PROPOSED FIRST FLOOR PLAN
1:50

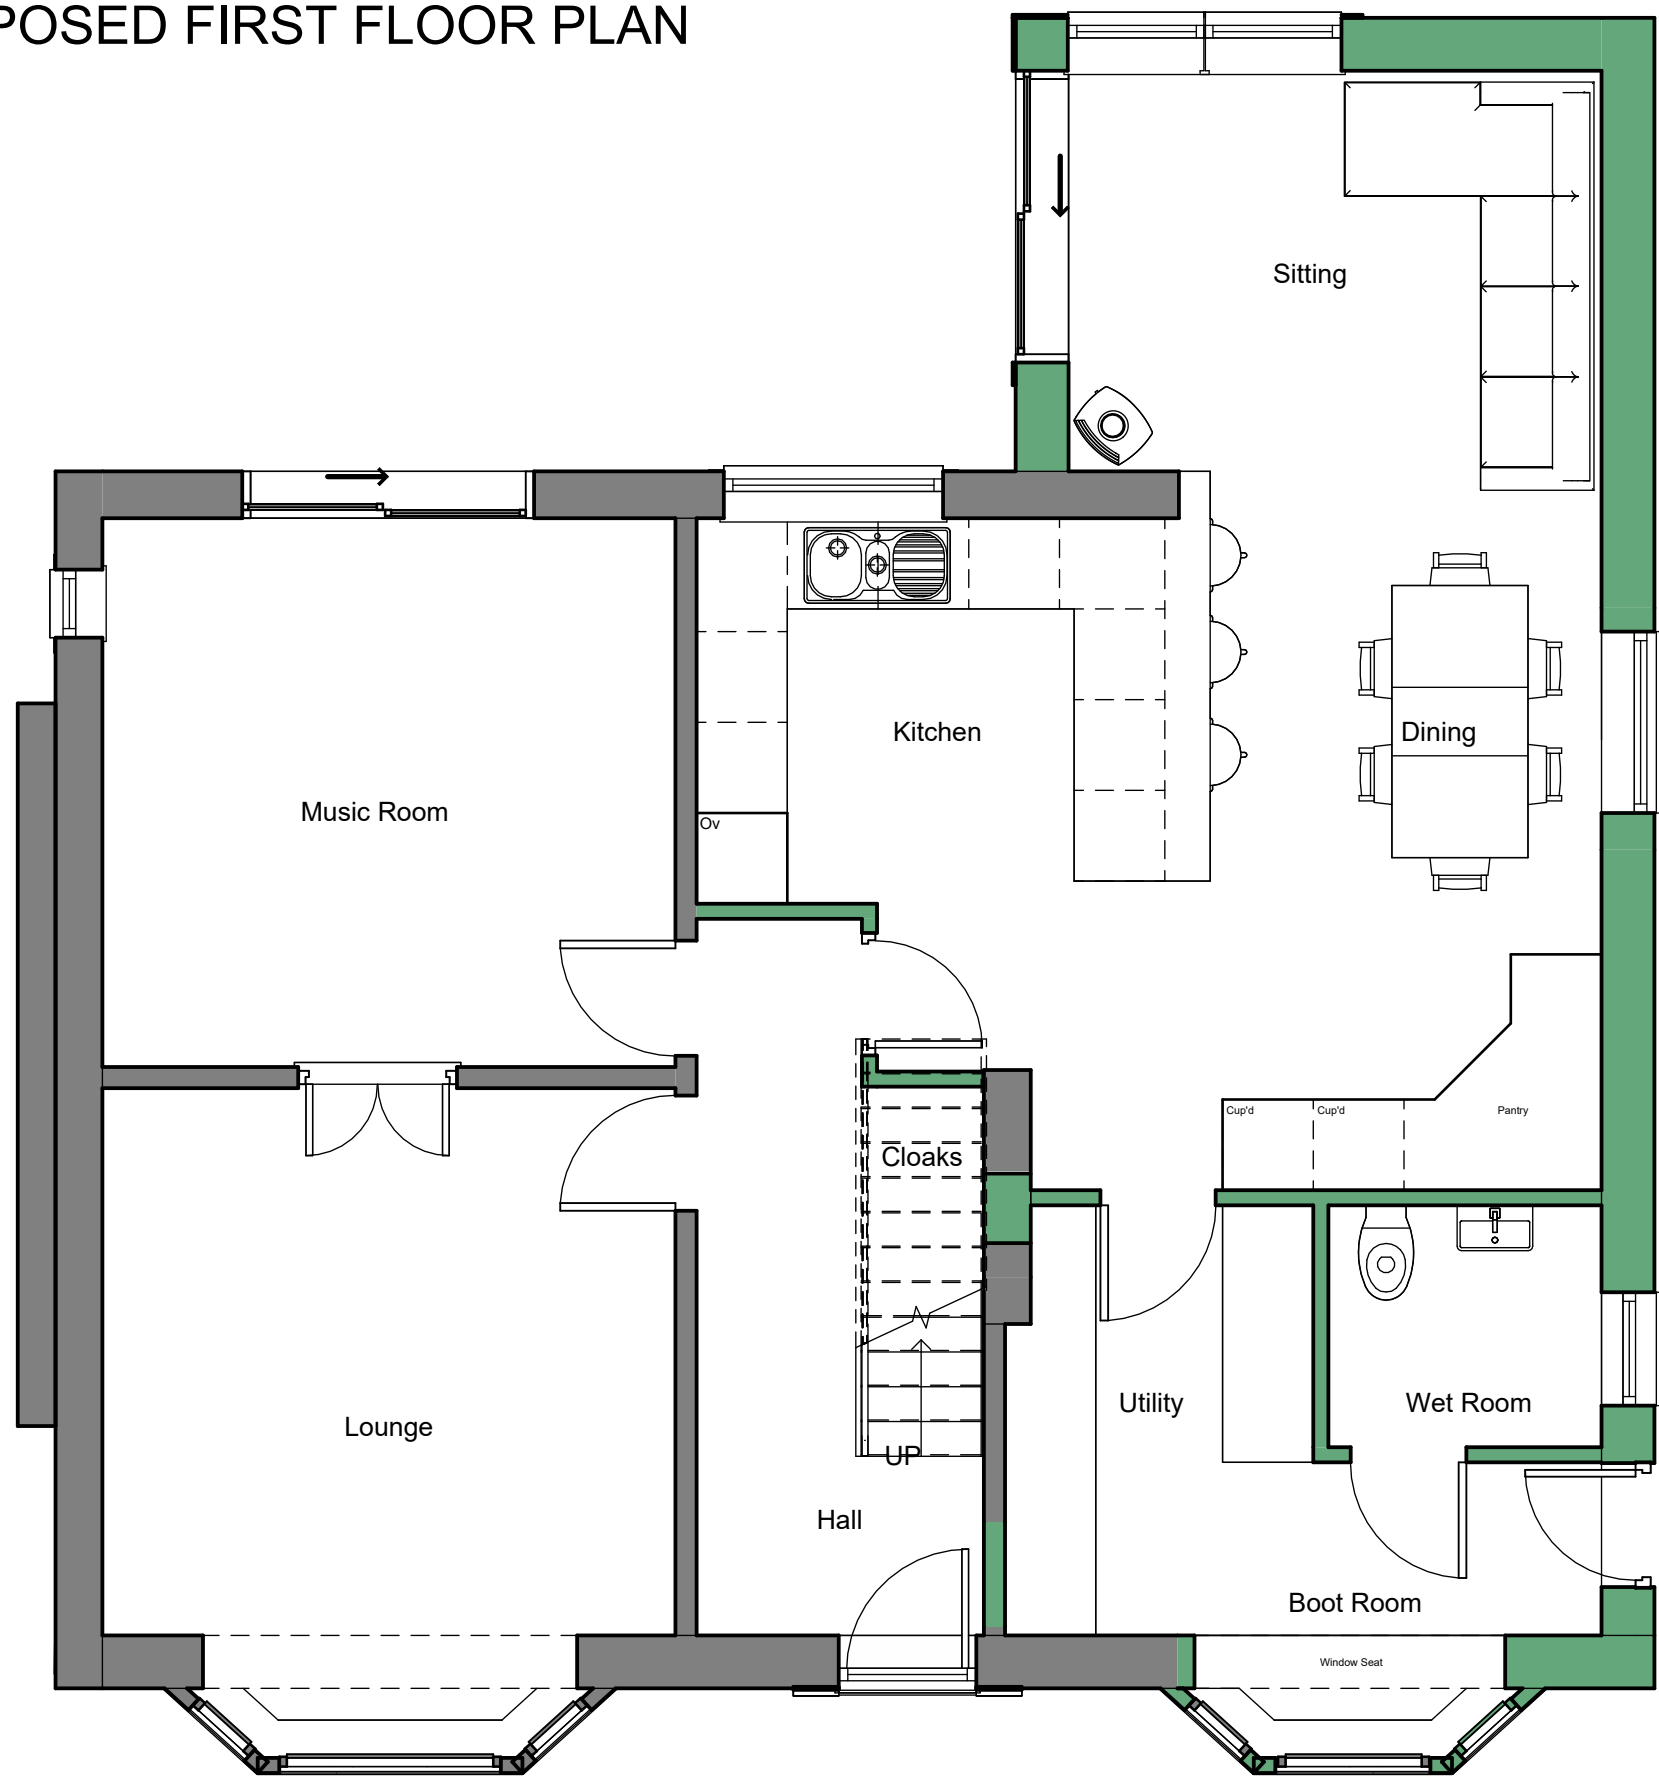

PROPOSED GROUND FLOOR PLAN
1:50

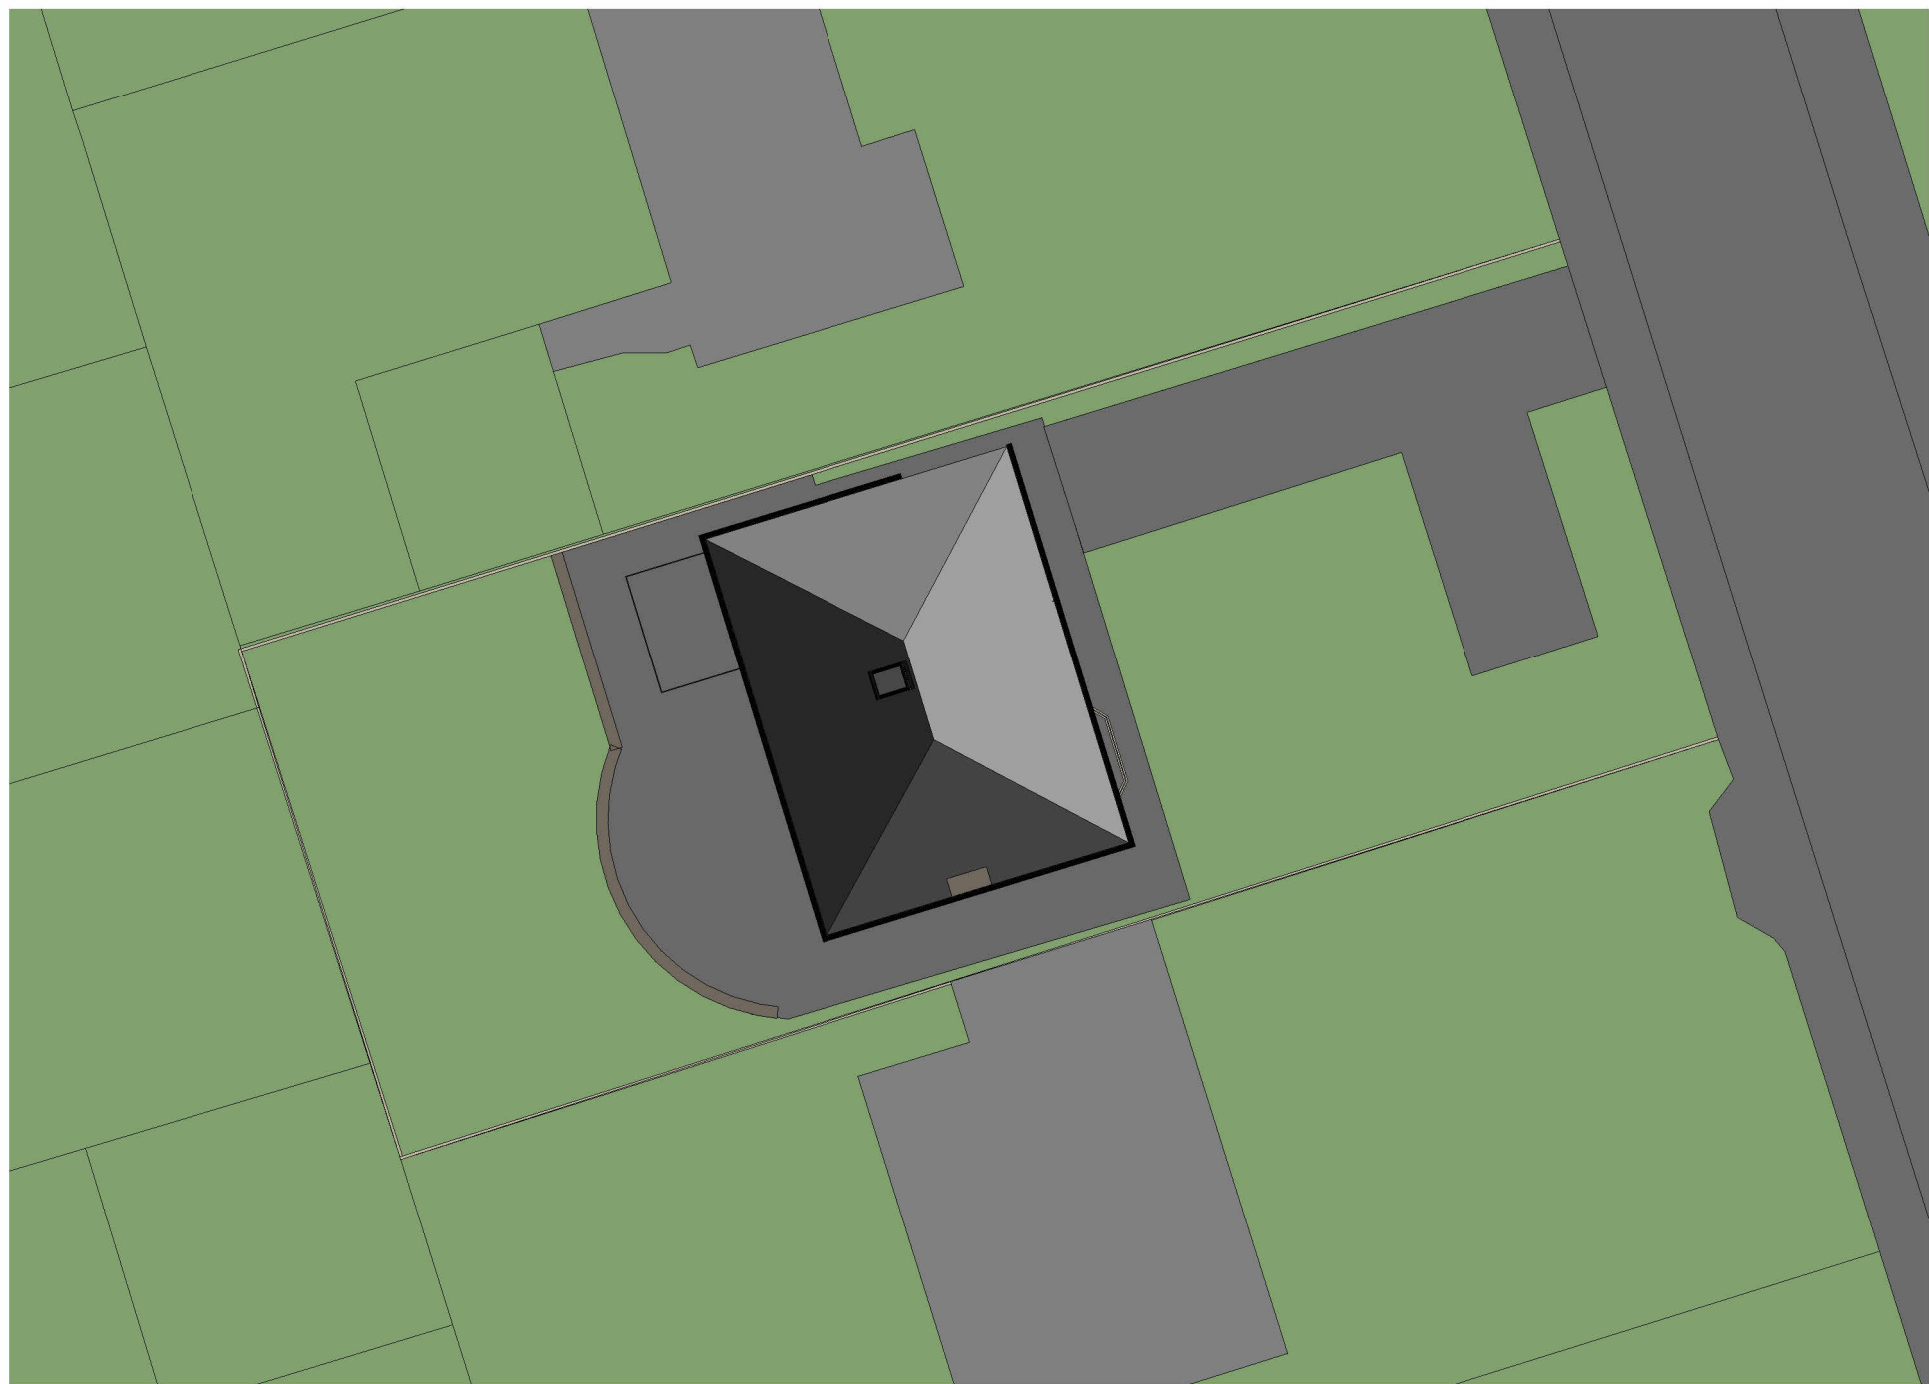

PROPOSED SITE PLAN
1:200

This drawing along with the design is property and copyright of Hill Rise Architecture Ltd. and shall not be reproduced without express written consent.

This drawing should be read in conjunction with associated drawings, specifications and other consultant information.

Only figured dimensions should be used, any dimensions should be site checked prior to construction.

Any discrepancies shall be reported to the architect. If in doubt - ask.

0 1 2 3 4 5
GRAPHIC SCALE: 1:50
0 1 2 3 4 5 10
GRAPHIC SCALE: 1:100
0 4 8 12 16 20
GRAPHIC SCALE: 1:200

P2	Drawing issued for planning.	JF	24.06.26
P1	Drawing revised following client workshop.	JF	15.06.26
P0	Drawing originated.	JF	02.04.26
Rev No.	Description	Drawn	Date



Client
Ms Charlotte Goulding

Project
32 Butternab Road, Beaumont Park

Drawing Title
Proposed Plans & Elevations

Drawing No	2026113-102	Rev No	P2
Scale	As indicated	Date Drawn	Apr'26
Purpose of Issue	PLANNING	Drawn By	JF