




EXISTING FRONT  
ELEVATION 1:100

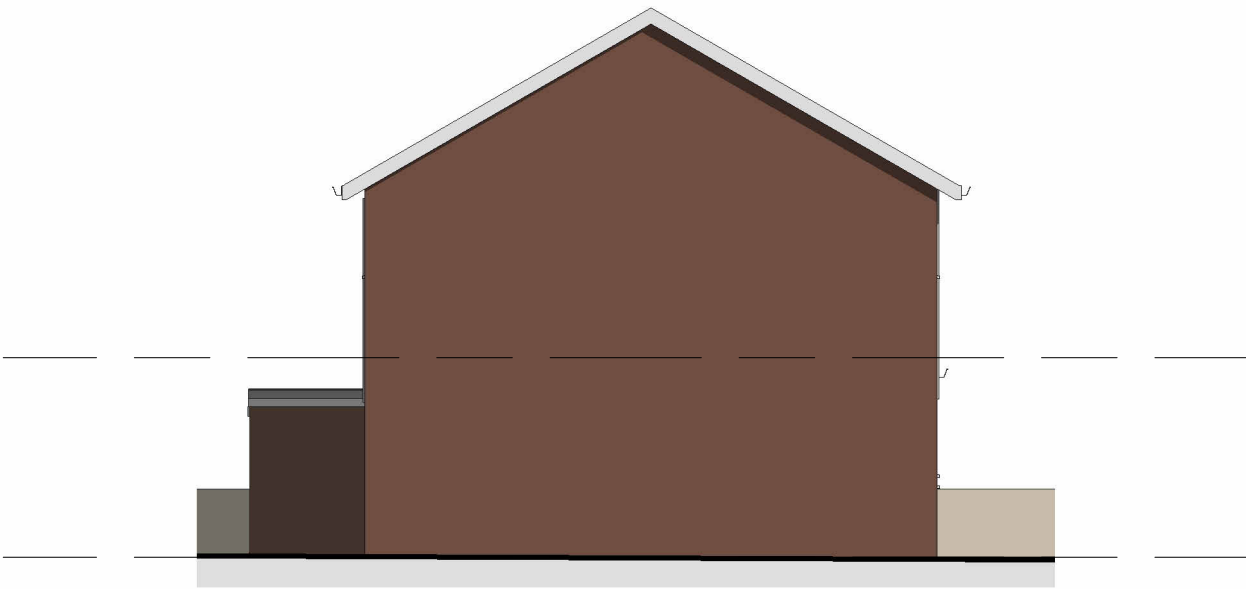

EXISTING SIDE  
ELEVATION 1:100




EXISTING REAR  
ELEVATION 1:100




EXISTING SIDE  
ELEVATION 1:100



EXISTING SITE PLAN  
1:200

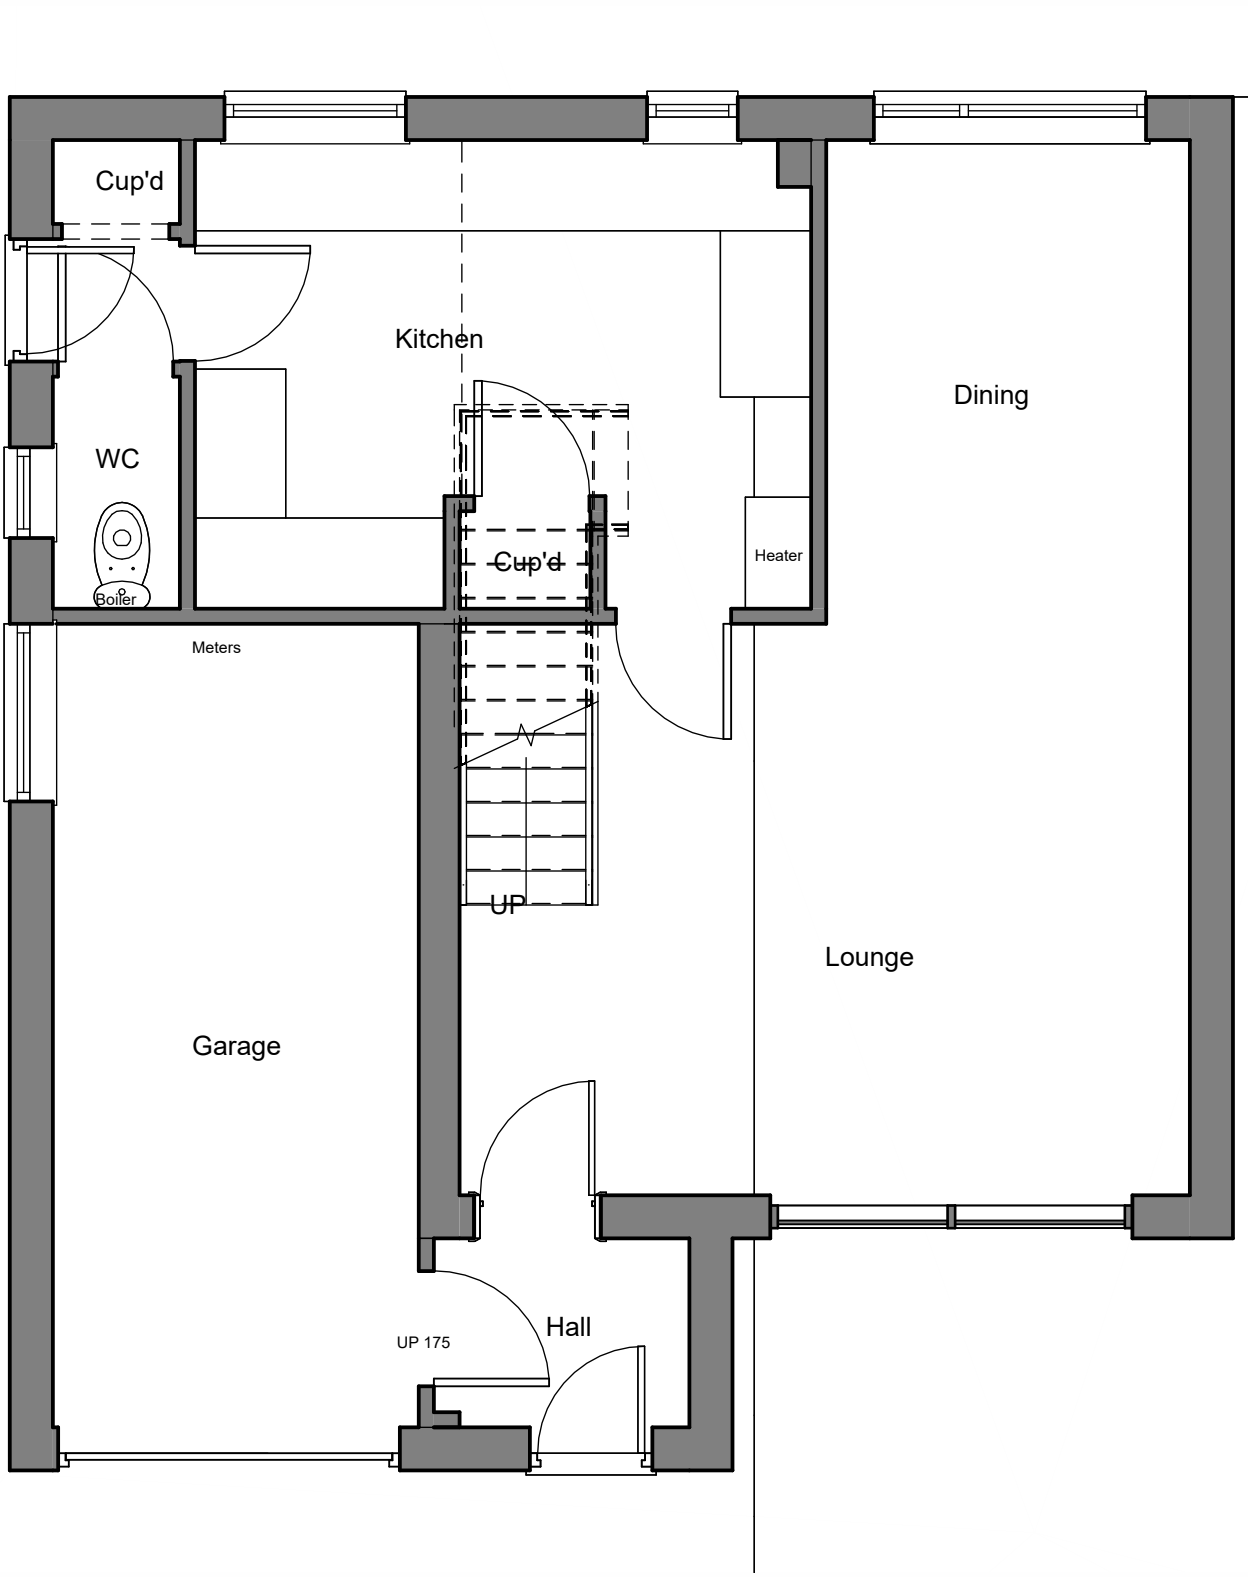

EXISTING GROUND FLOOR PLAN  
1:50

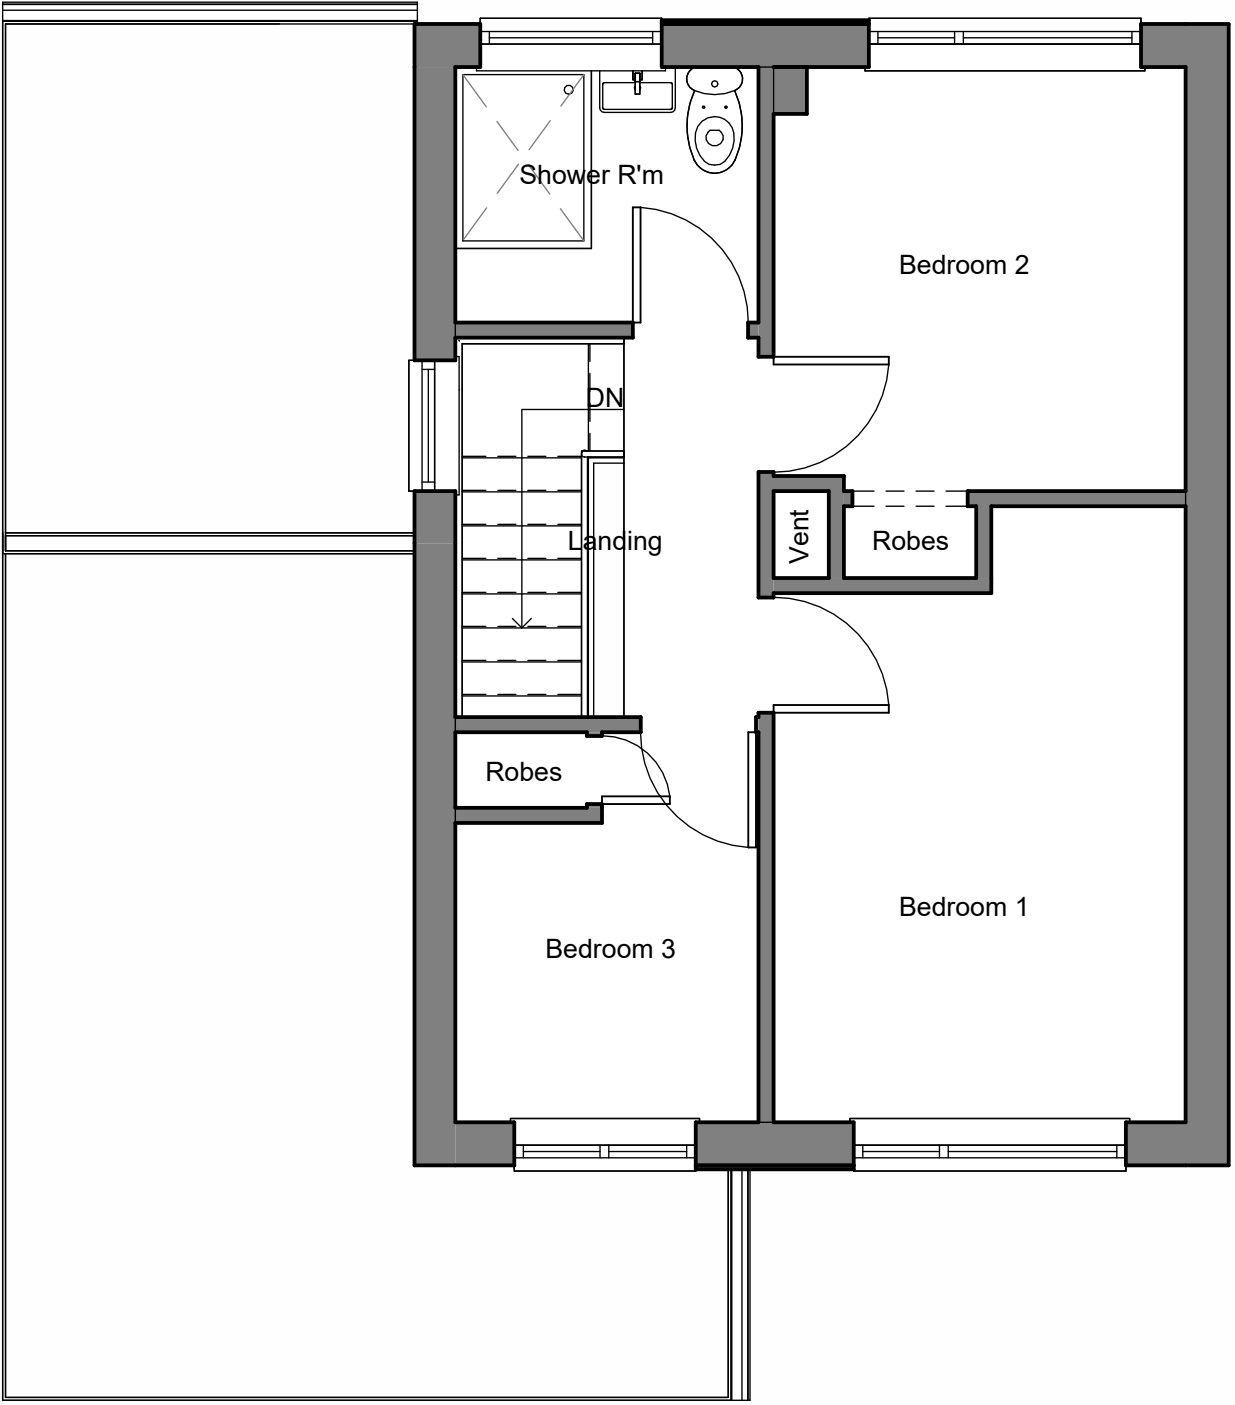

EXISTING FIRST FLOOR PLAN  
1:50

| PO      | Drawing originated. | JF     | 15.06.2026 |
|---------|---------------------|--------|------------|
| Rev No. | Description         | Drawn: | Date       |



Client  
Mr G Clarke

Project  
48 Moorlands Road, Huddersfield

Drawing Title  
Existing Plans & Elevations

| Drawing No        | Rev No     |
|-------------------|------------|
| 2026139-101       | PO         |
| Scale             | Date Drawn |
| As indicated @ A1 | Jun'26     |
| Purpose of Issue  | Drawn By   |
| BCont             | JF         |