





PROPOSED FRONT
ELEVATION 1:100

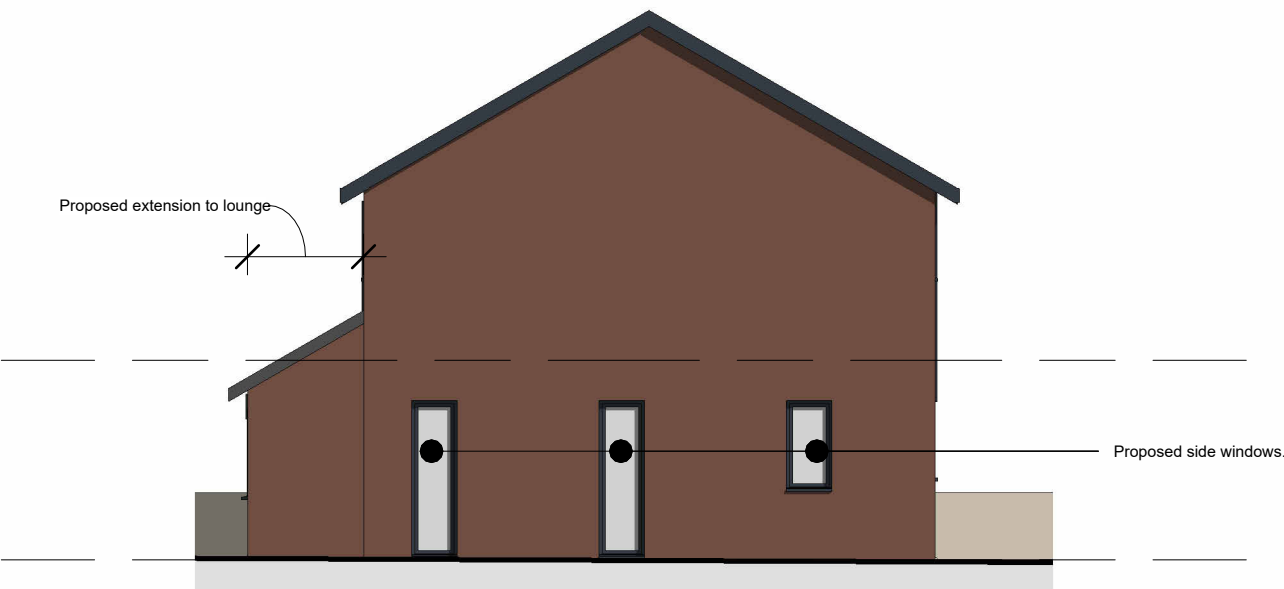

PROPOSED SOUTH SIDE
ELEVATION 1:100




PROPOSED REAR
ELEVATION 1:100

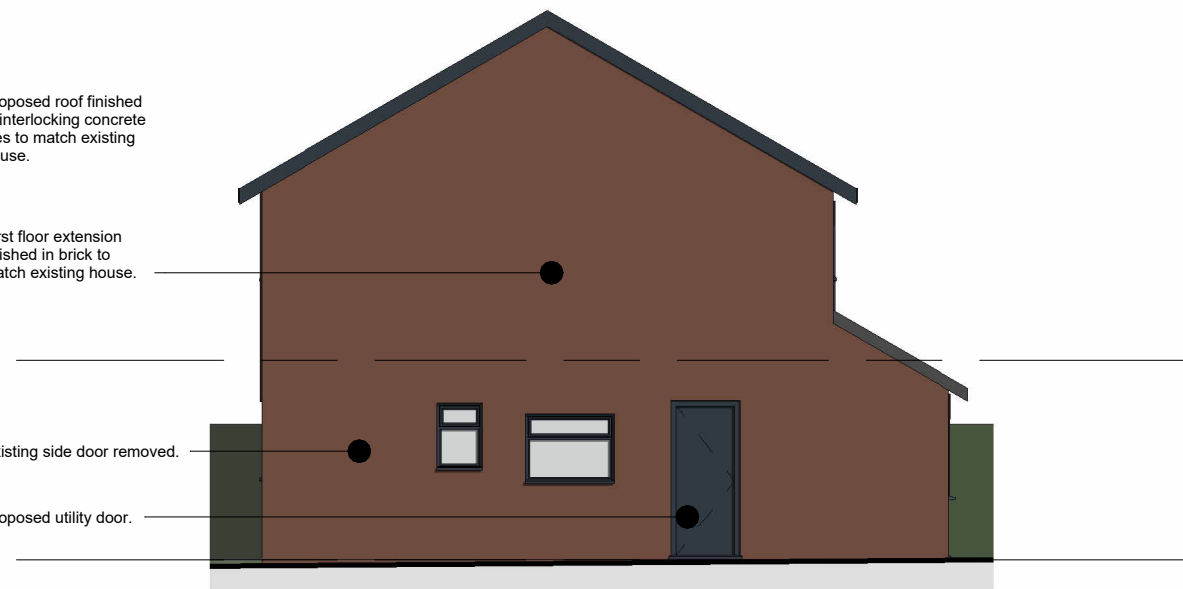


PROPOSED NORTH SIDE
ELEVATION 1:100



PROPOSED SITE PLAN
1:200

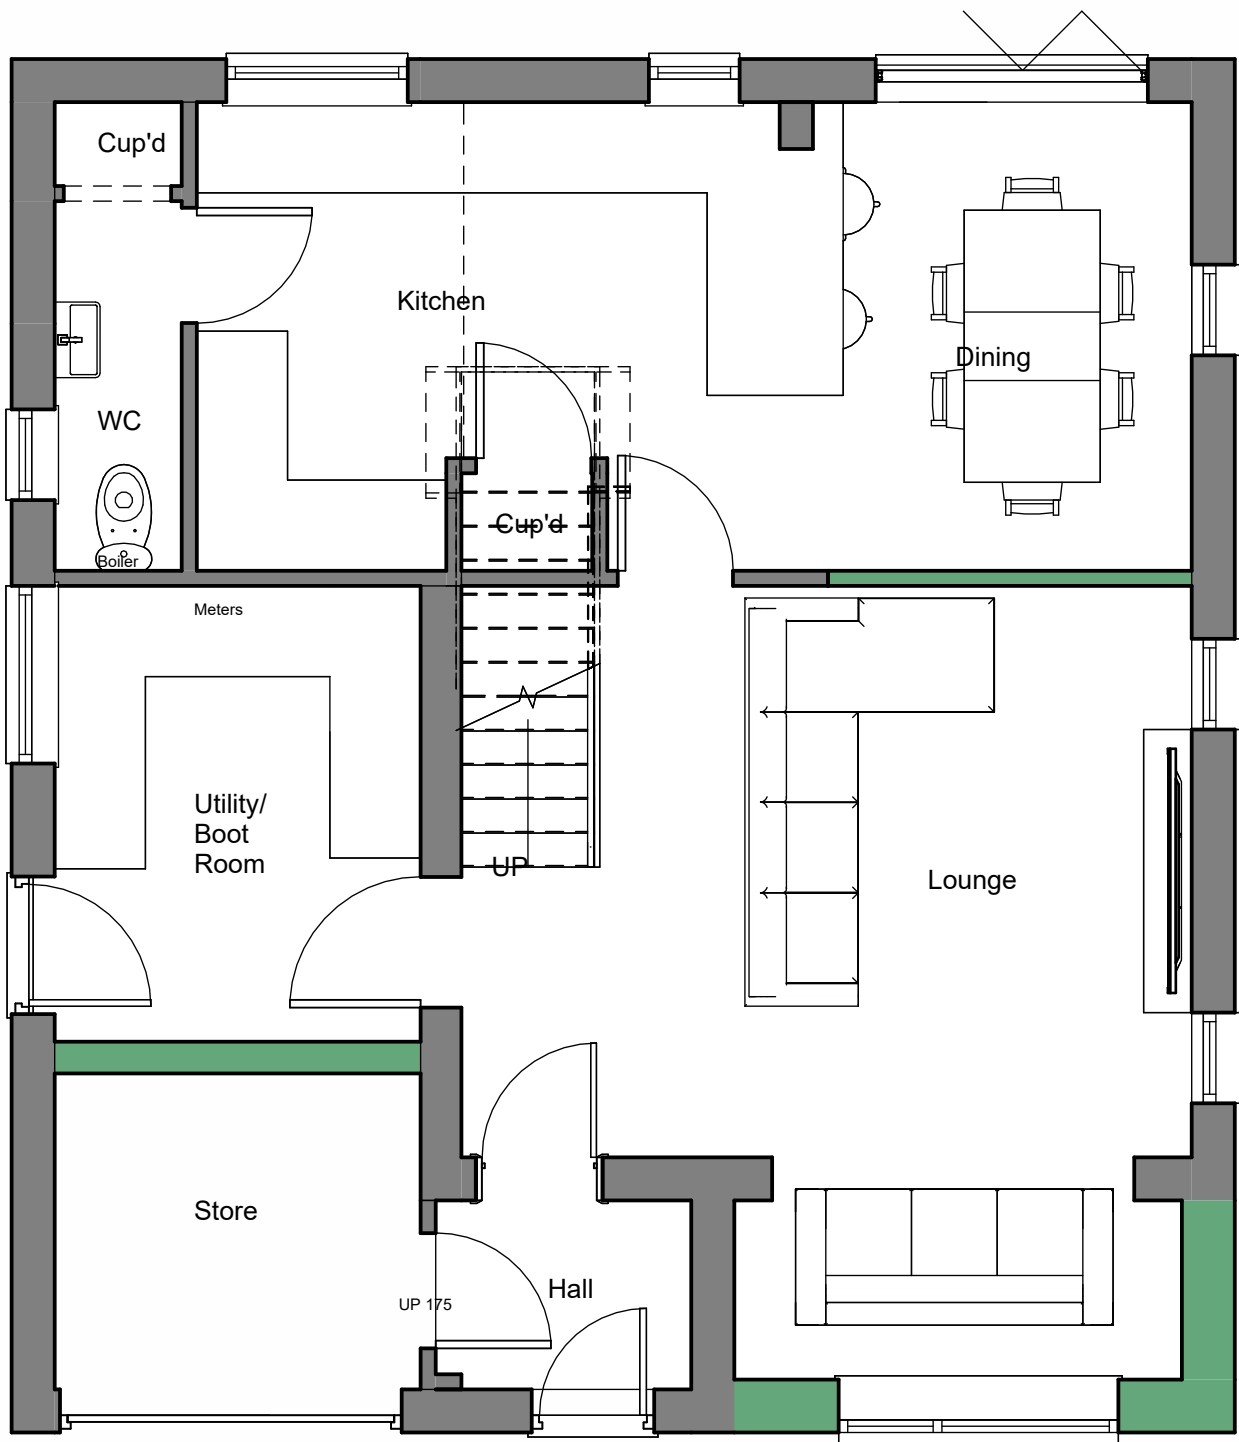

PROPOSED GROUND FLOOR PLAN
1:50

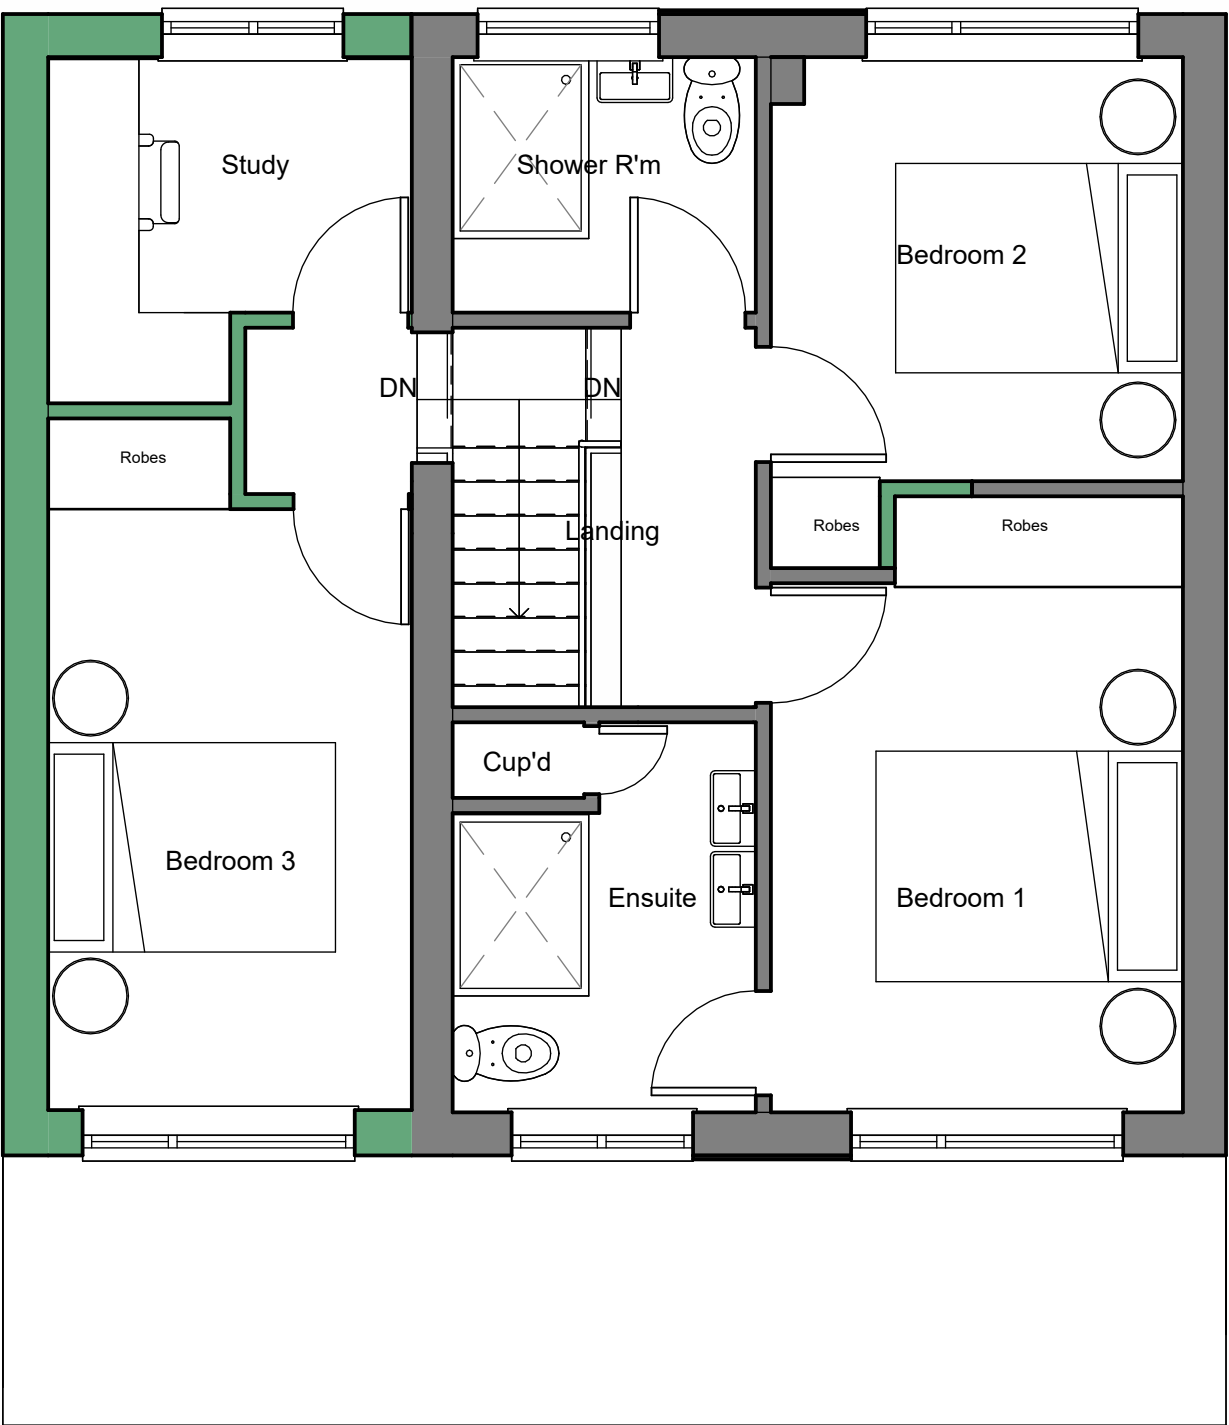

PROPOSED FIRST FLOOR PLAN
1:50



Client
Mr G Clarke

Project
48 Moorlands Road, Huddersfield

Drawing Title
Proposed Plans & Elevations

Drawing No	Rev No
2026139-102	P1
Scale	Date Drawn
As indicated @ A1	Jun'26
Purpose of Issue	Drawn By
PLANNING	JF