



0m 10m 50m 125m
1:1250




EXISTING SITE LOCATION PLAN
SCALE 1:1250

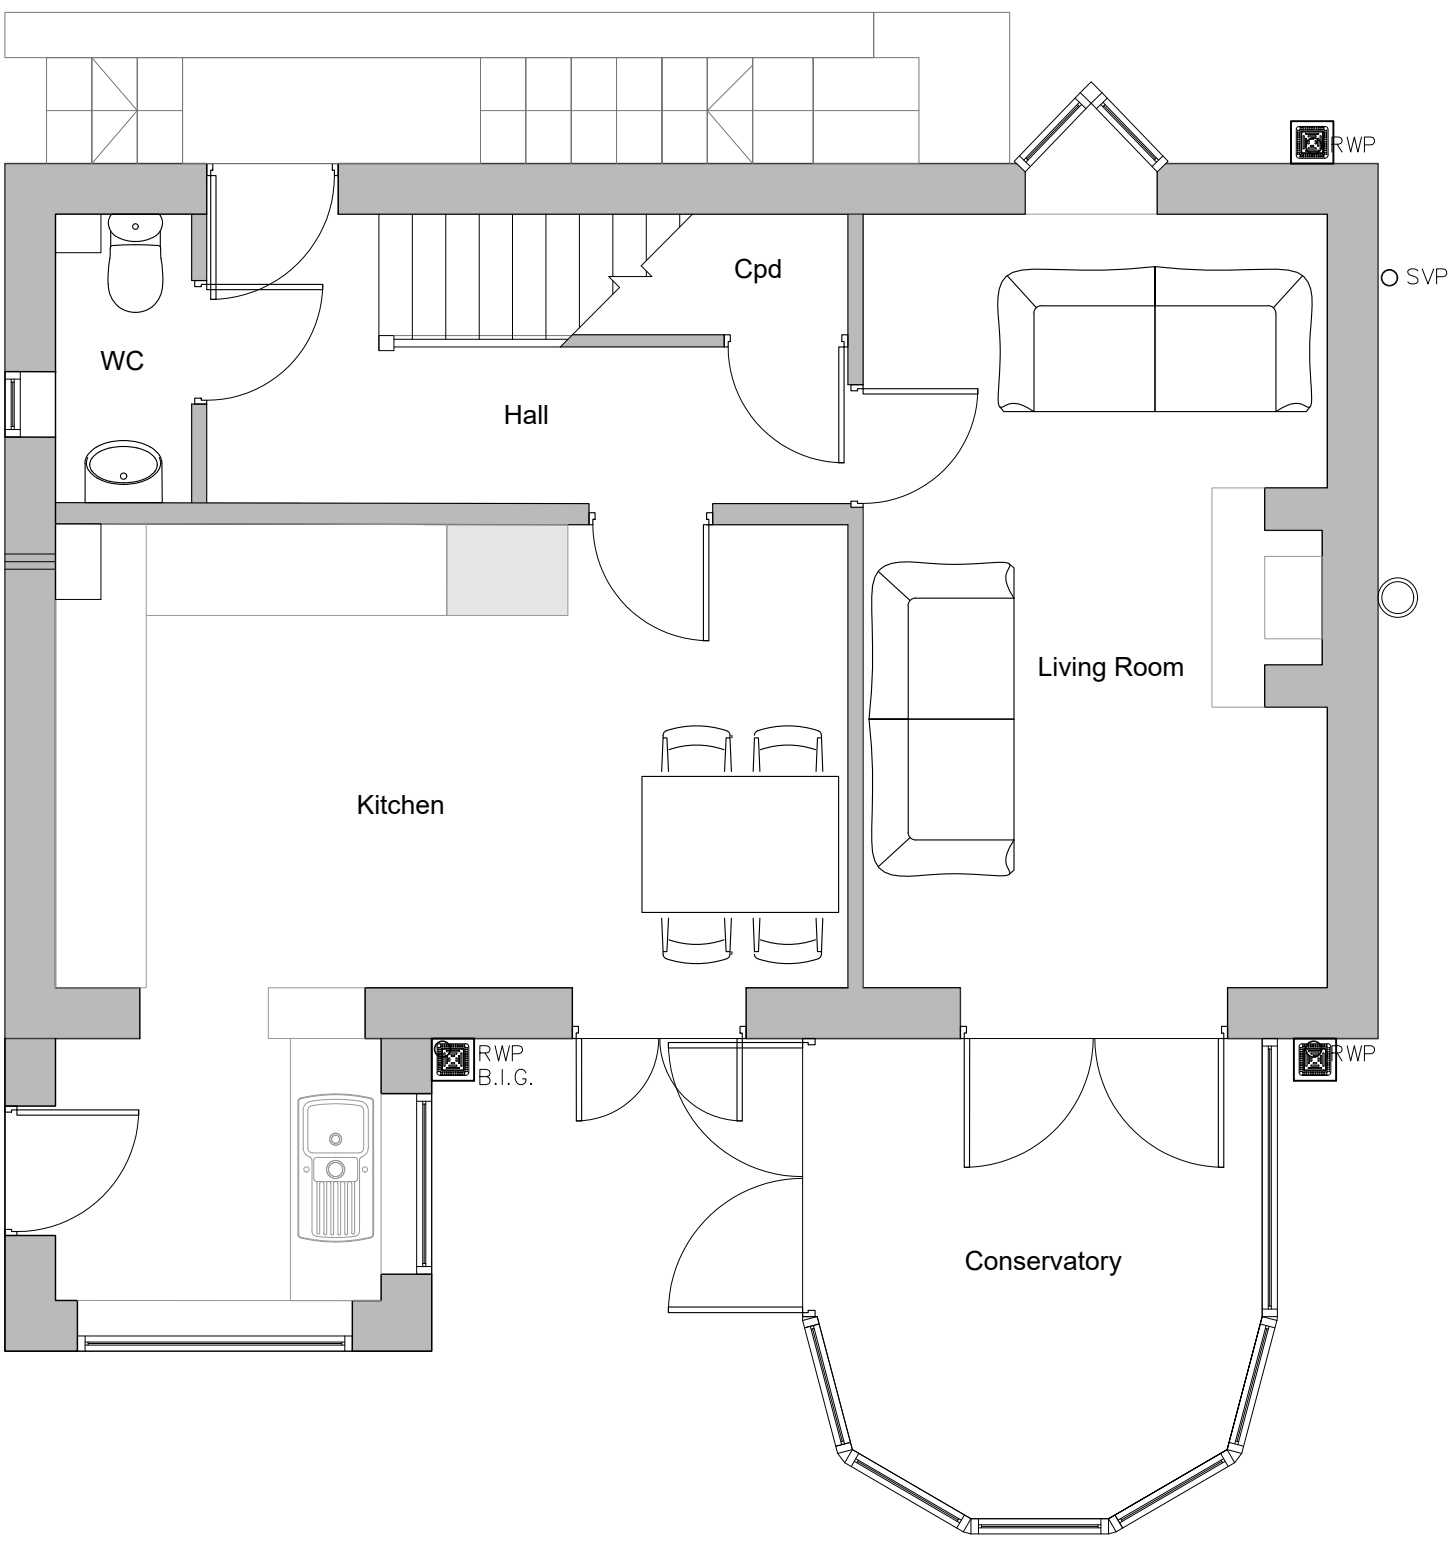

EXISTING GROUND FLOOR PLAN
SCALE 1:50

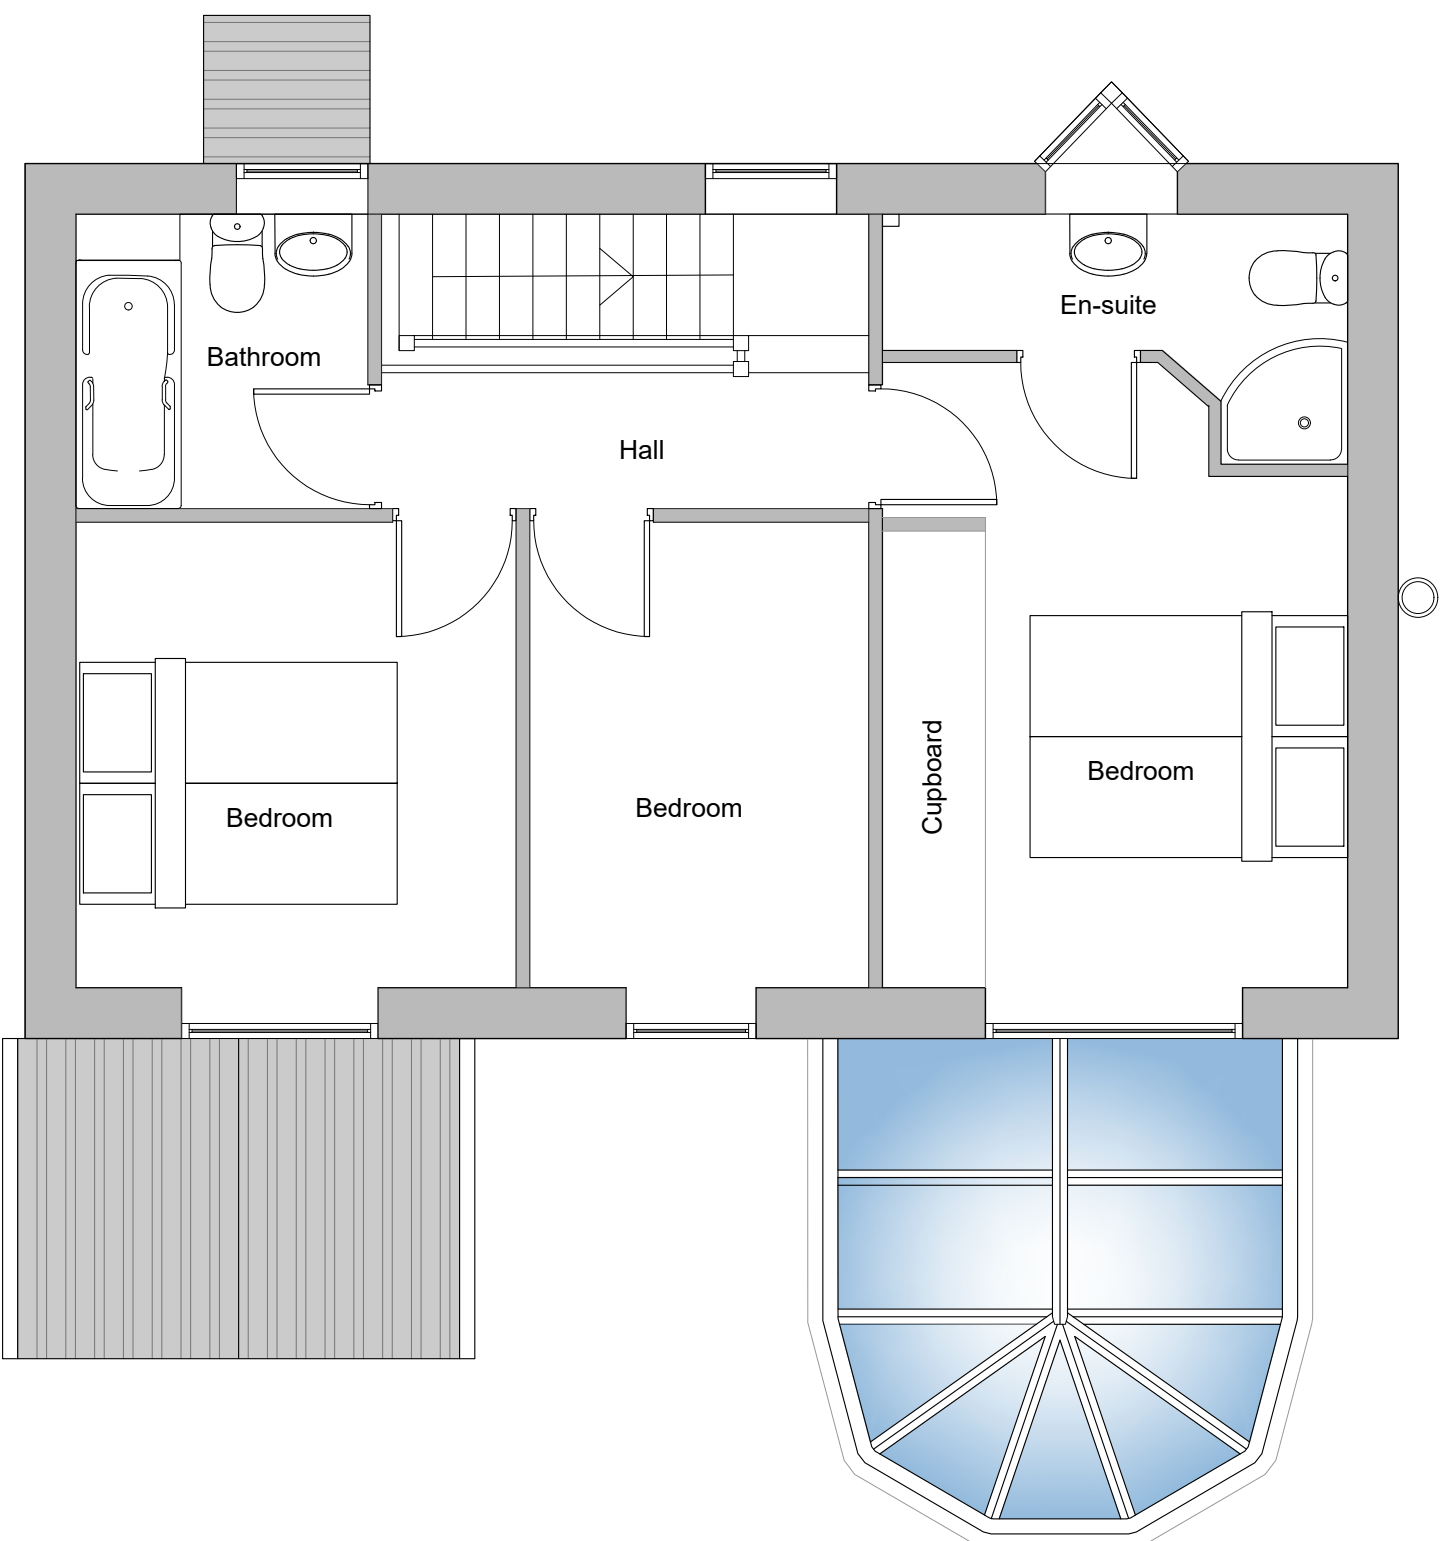

EXISTING FIRST FLOOR PLAN
SCALE 1:50

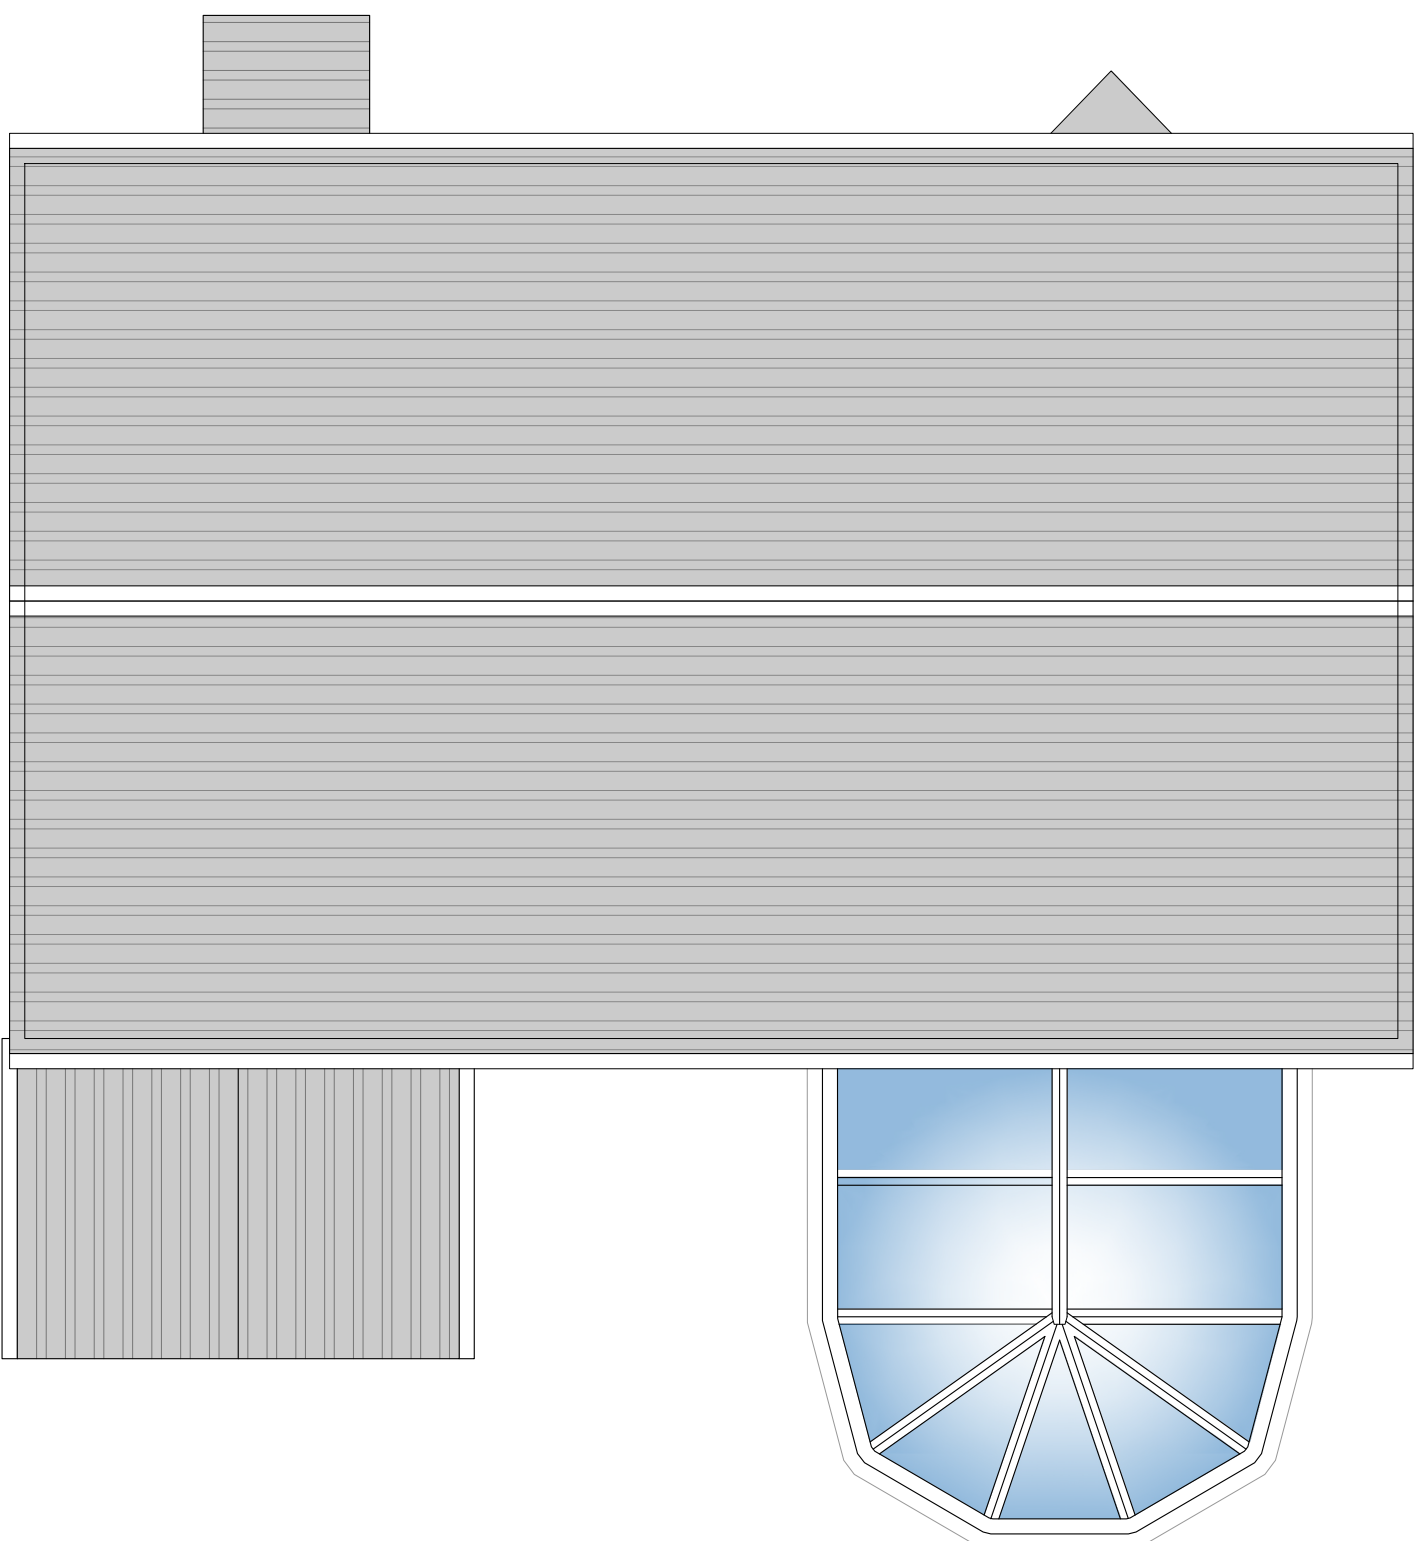

EXISTING ROOF PLAN
SCALE 1:50

0m 0.5m 2.5m 5m
1:50

19 WEST END DRIVE CLECKHEATON BD19 6JD			
PROPOSED EXTENSION			
EXISTING PLANS & SITE LOCATION PLAN			
SCALE VARIES @ A1	DATE JUNE 26	DRWG REF 001	REV .

PLANNING SUBMISSION