





PROPOSED NORTH ELEVATION
SCALE 1:50

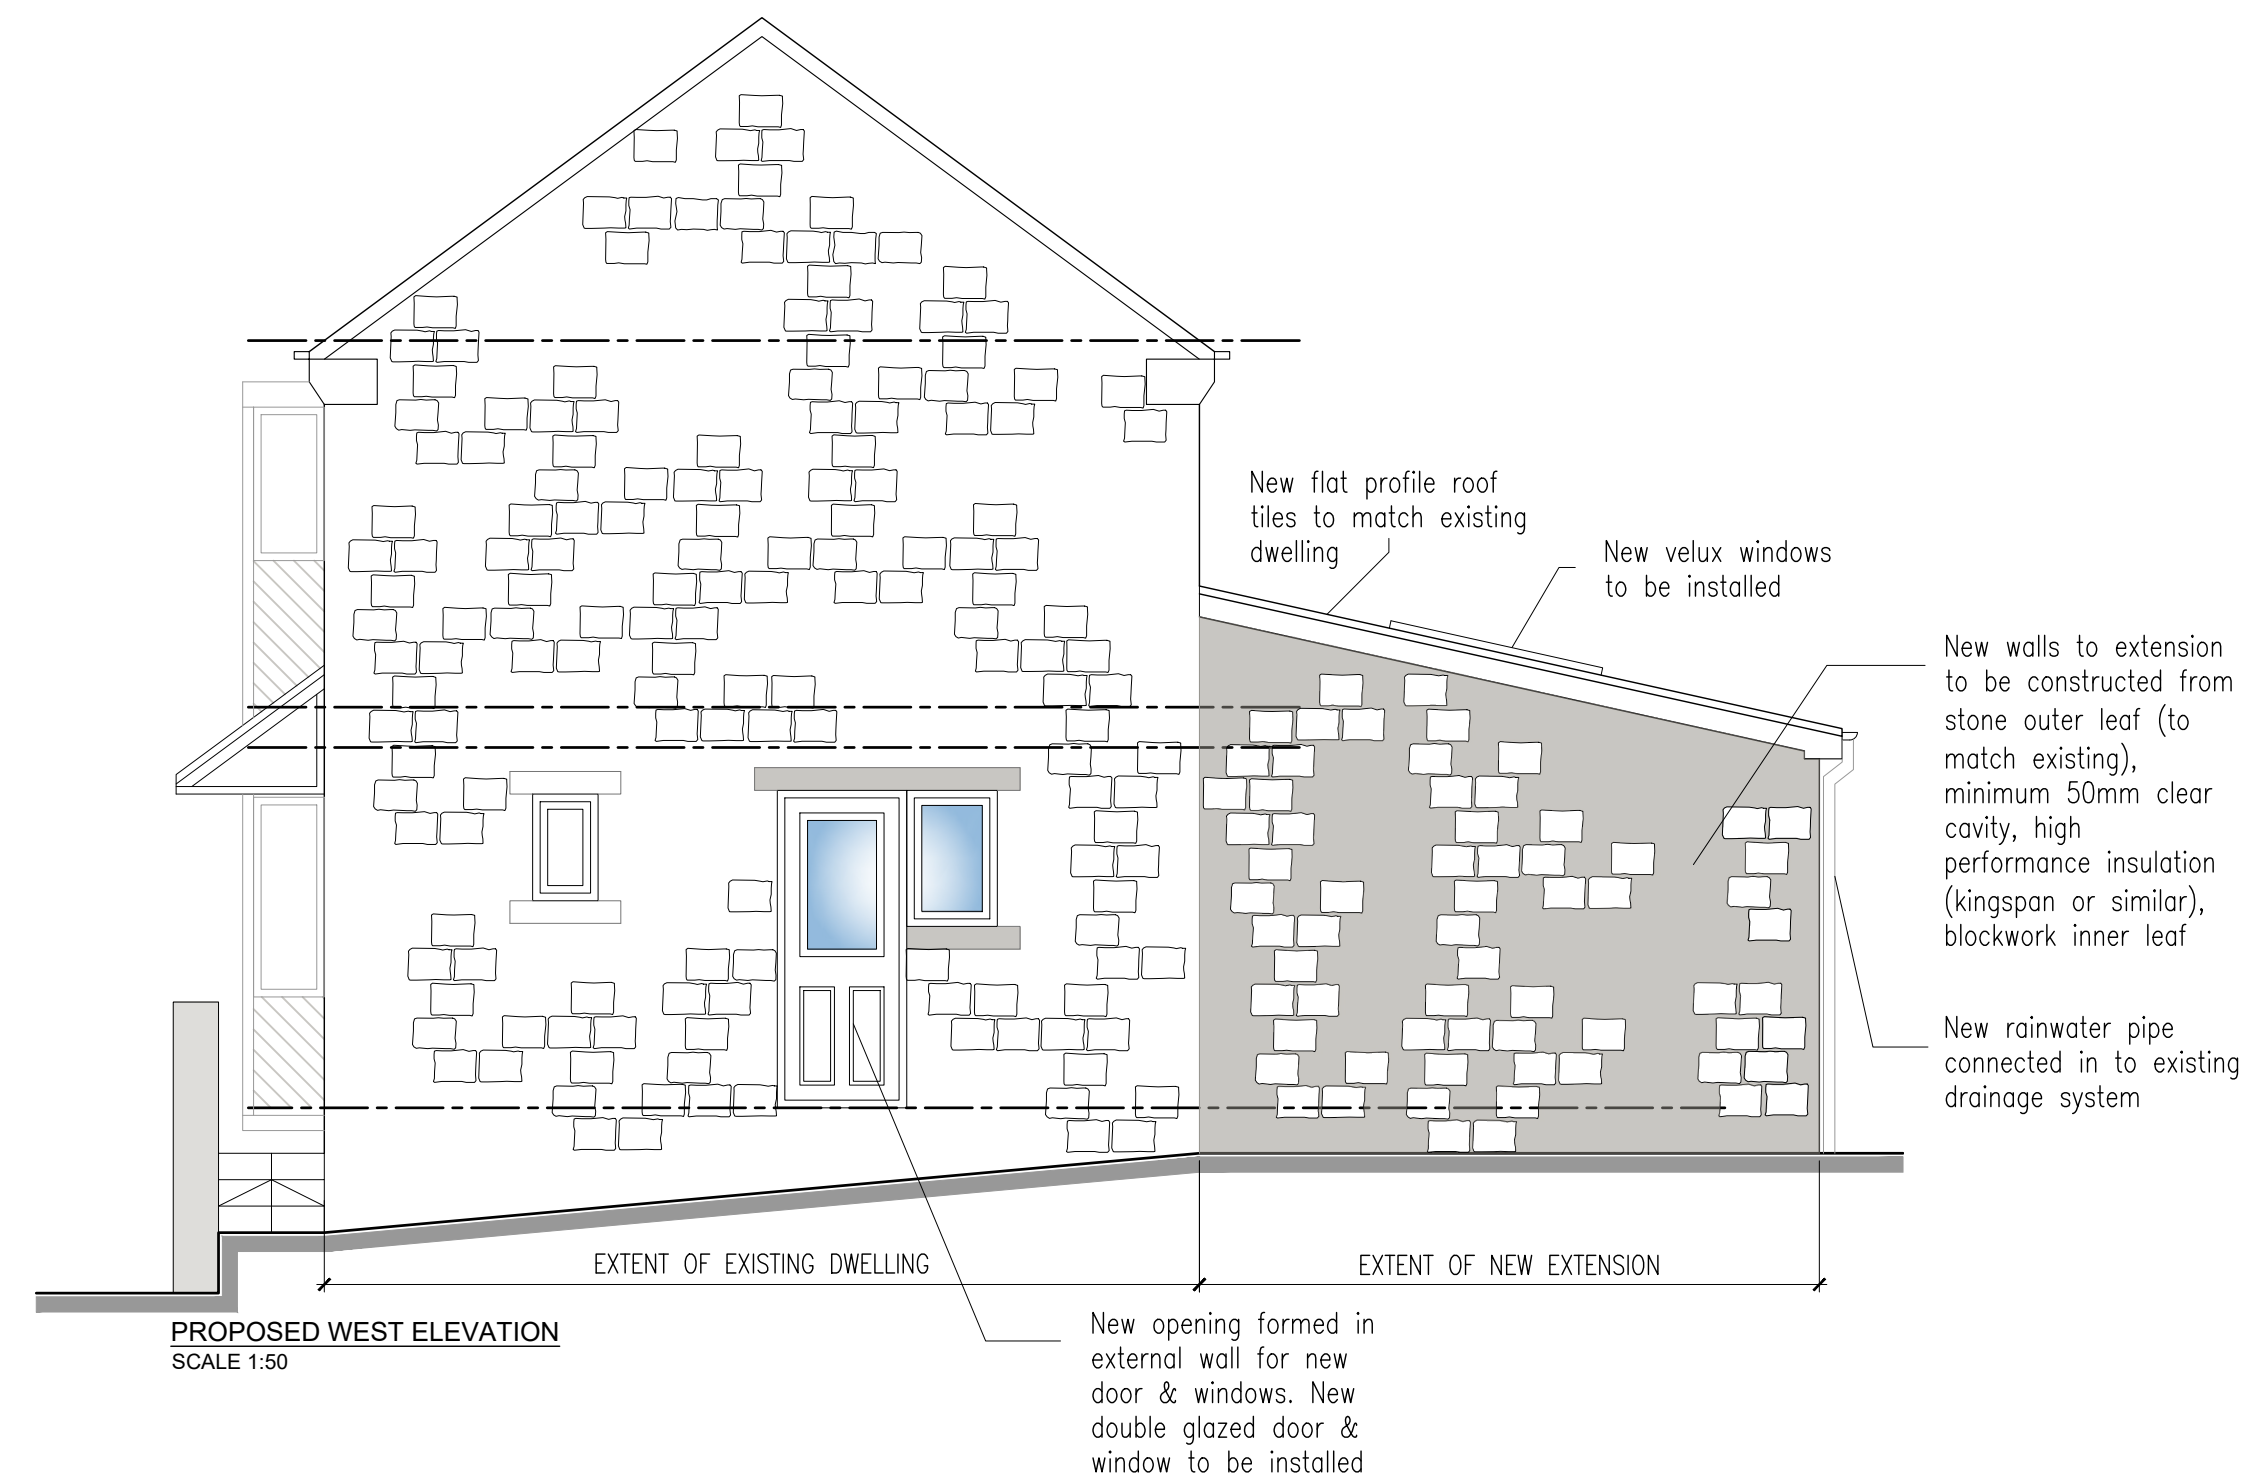

PROPOSED WEST ELEVATION
SCALE 1:50

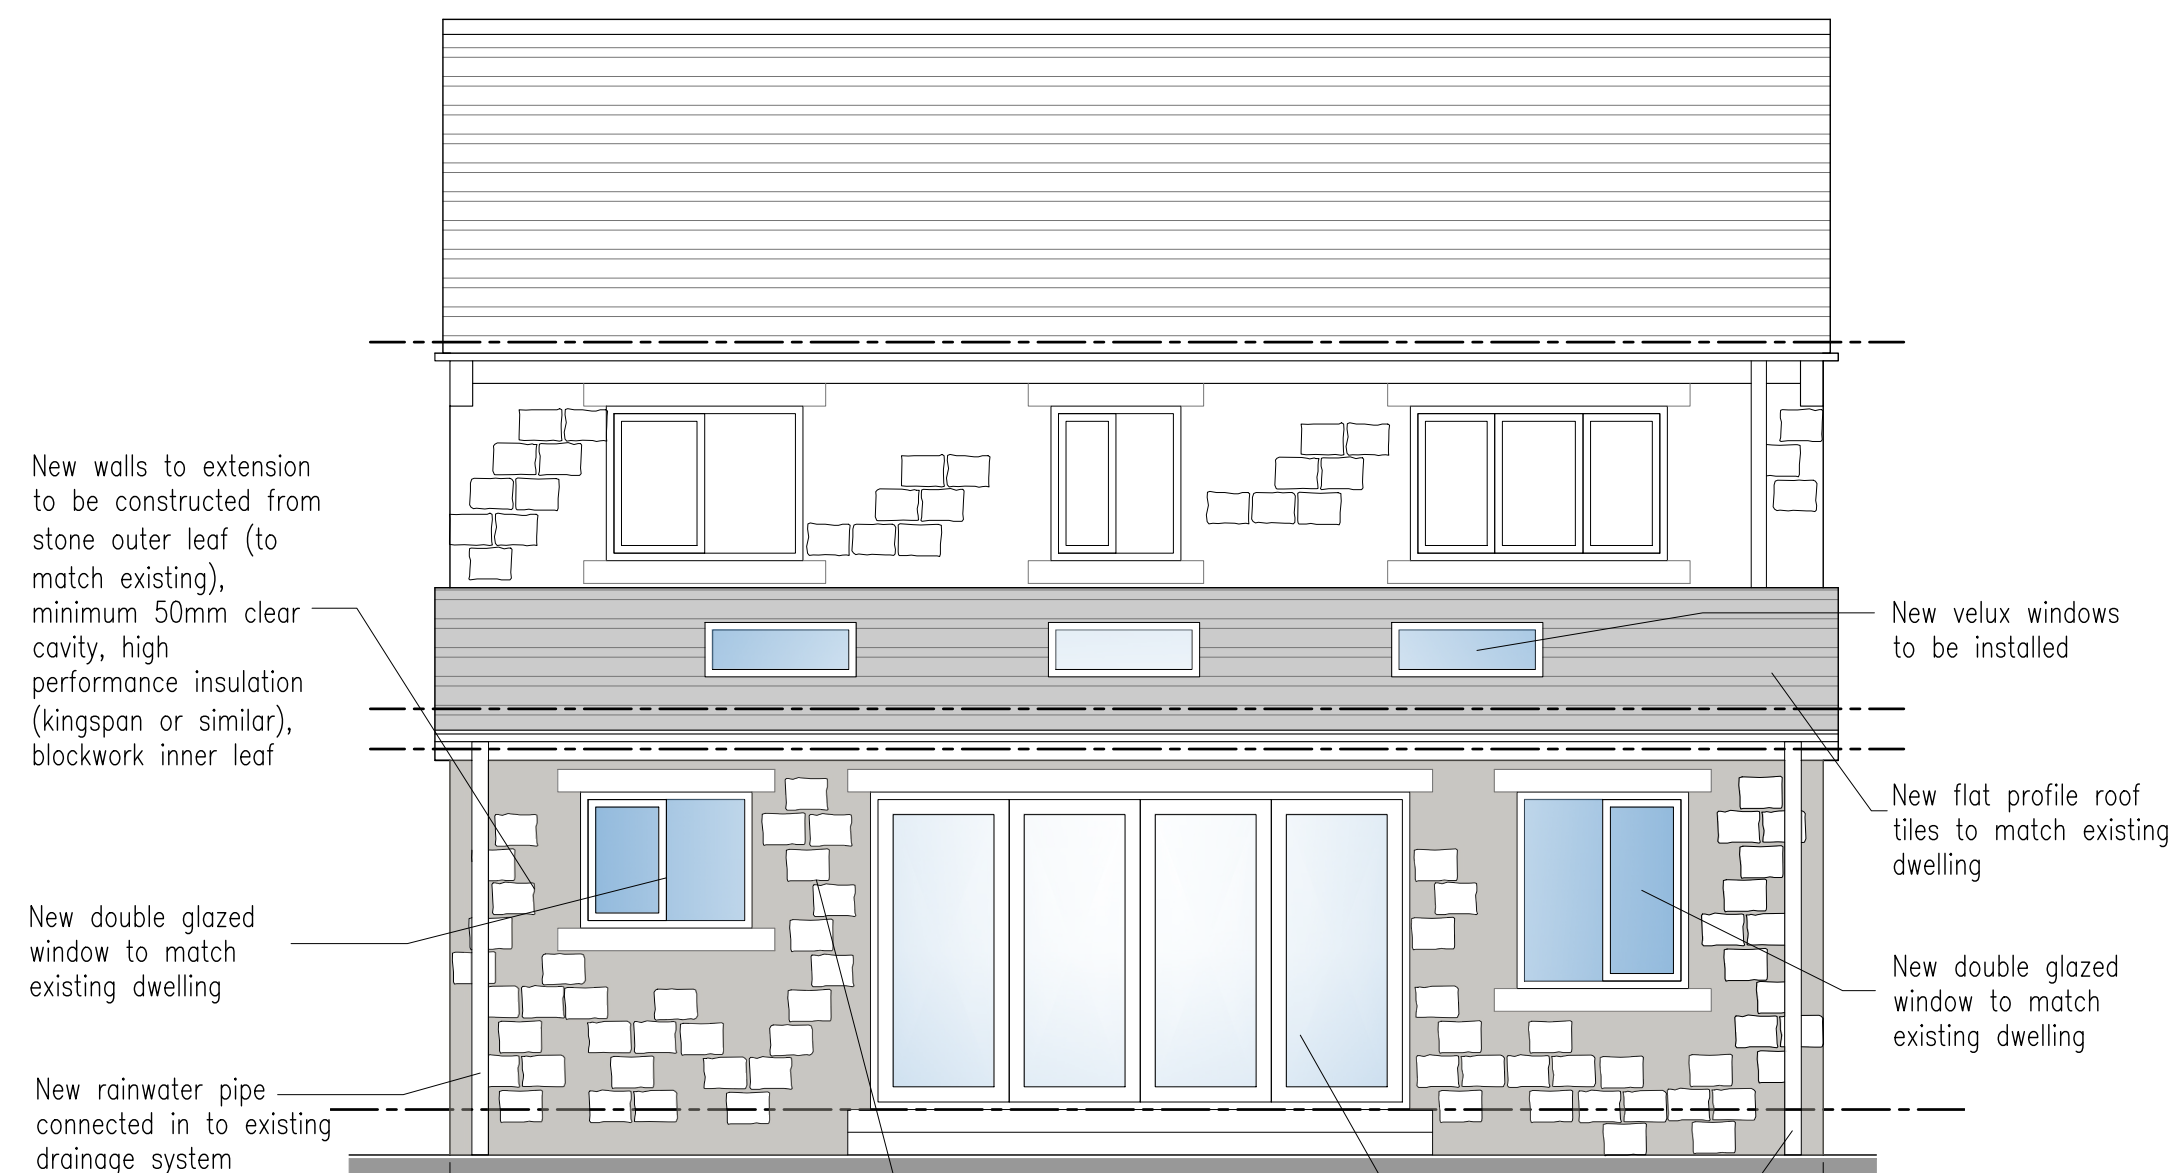


PROPOSED SOUTH ELEVATION
SCALE 1:50


Masonry piers to be sized to be compliant with building control & subject to structural engineer review.

New bi-folding door to be installed with steel above if required

New rainwater pipe connected in to existing drainage system

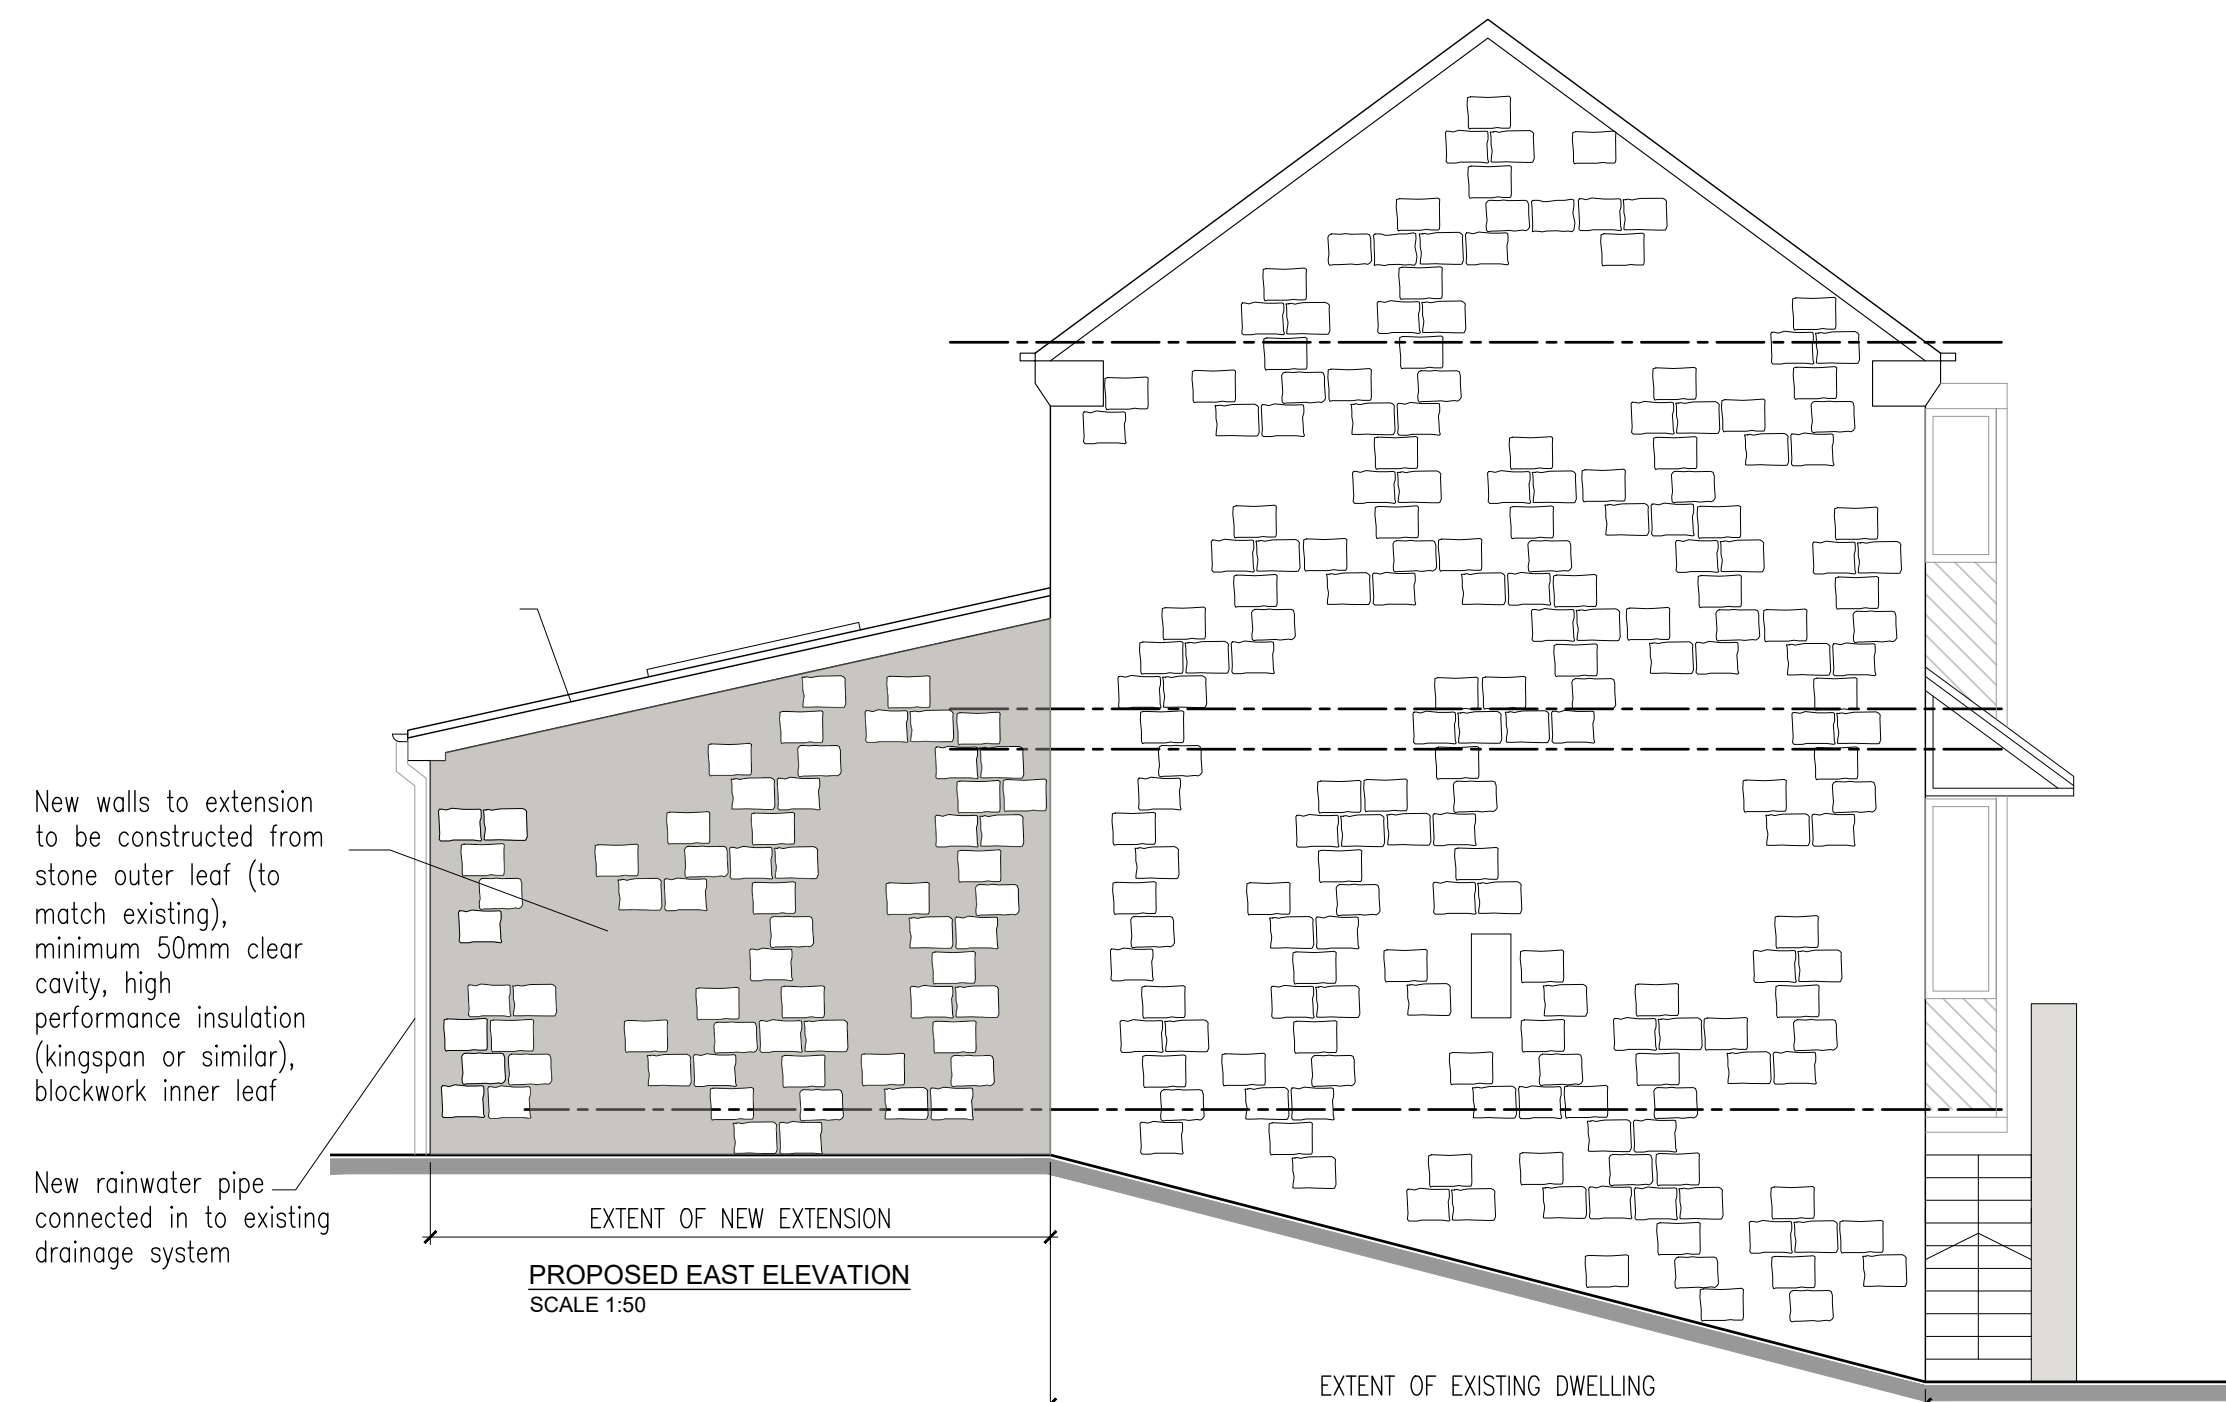

PROPOSED EAST ELEVATION
SCALE 1:50

 

19 WEST END DRIVE CLECKHEATON BD19 6JD			
PROPOSED EXTENSION			
PROPOSED ELEVATIONS			
SCALE 1:50 @ A1	DATE JUNE 26	DRWG REF 004	REV .